




PROPOSED GROUND FLOOR PLAN 1:50

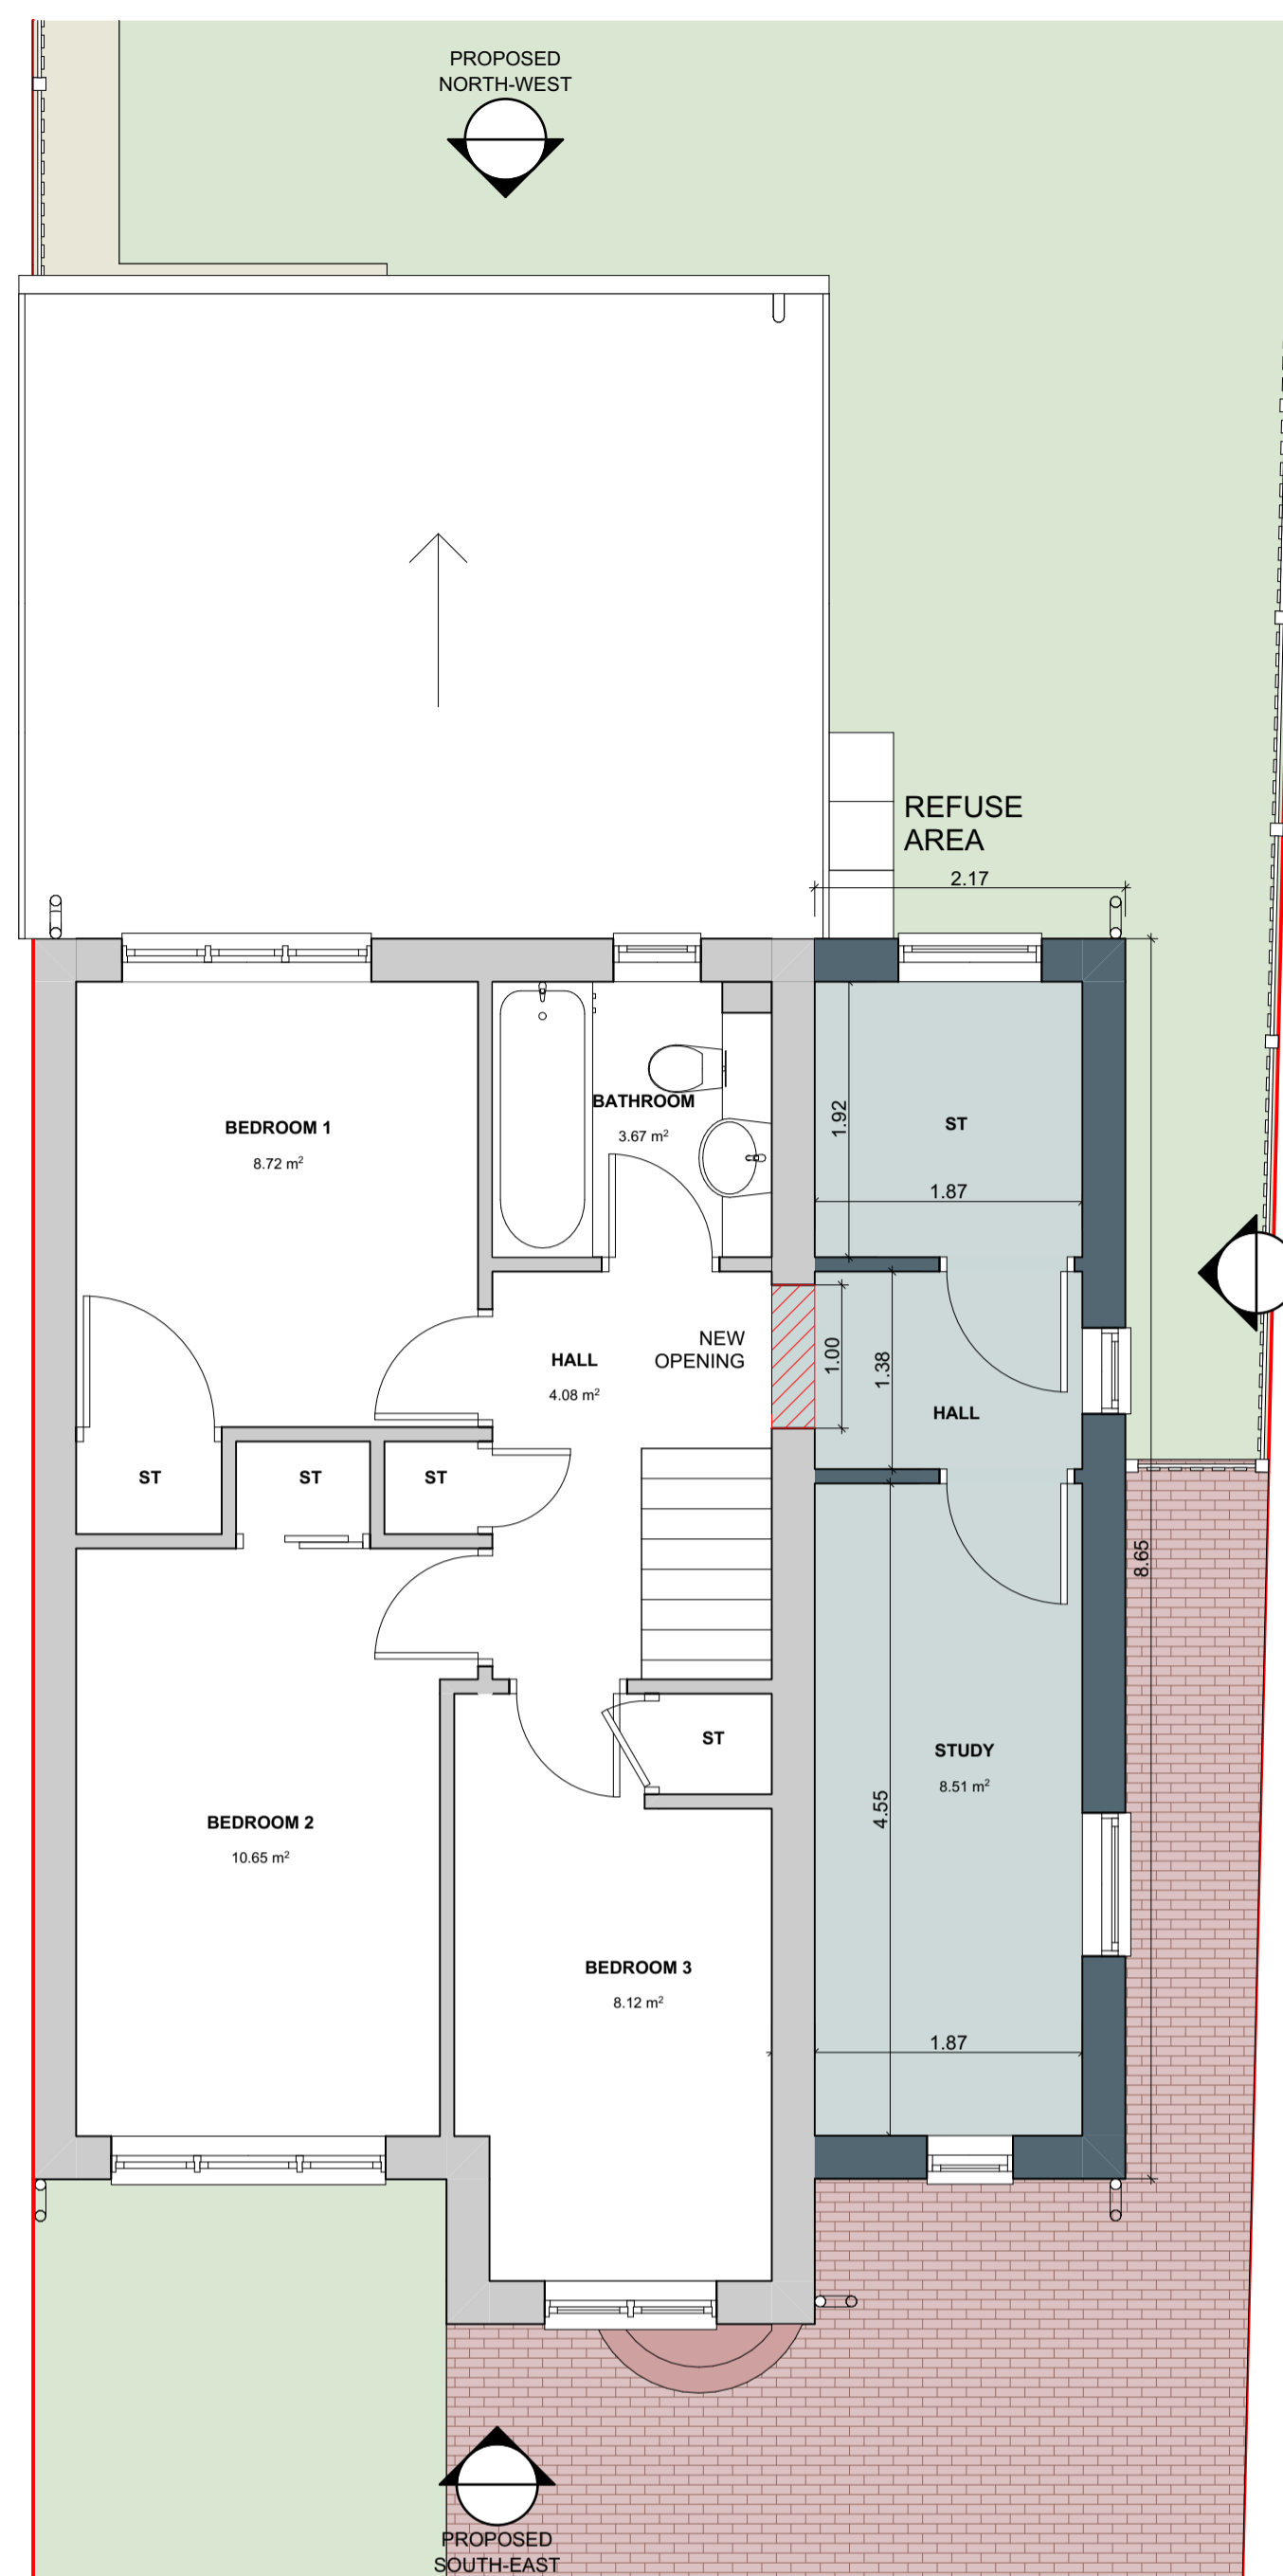


PROPOSED FIRST FLOOR PLAN 1:50

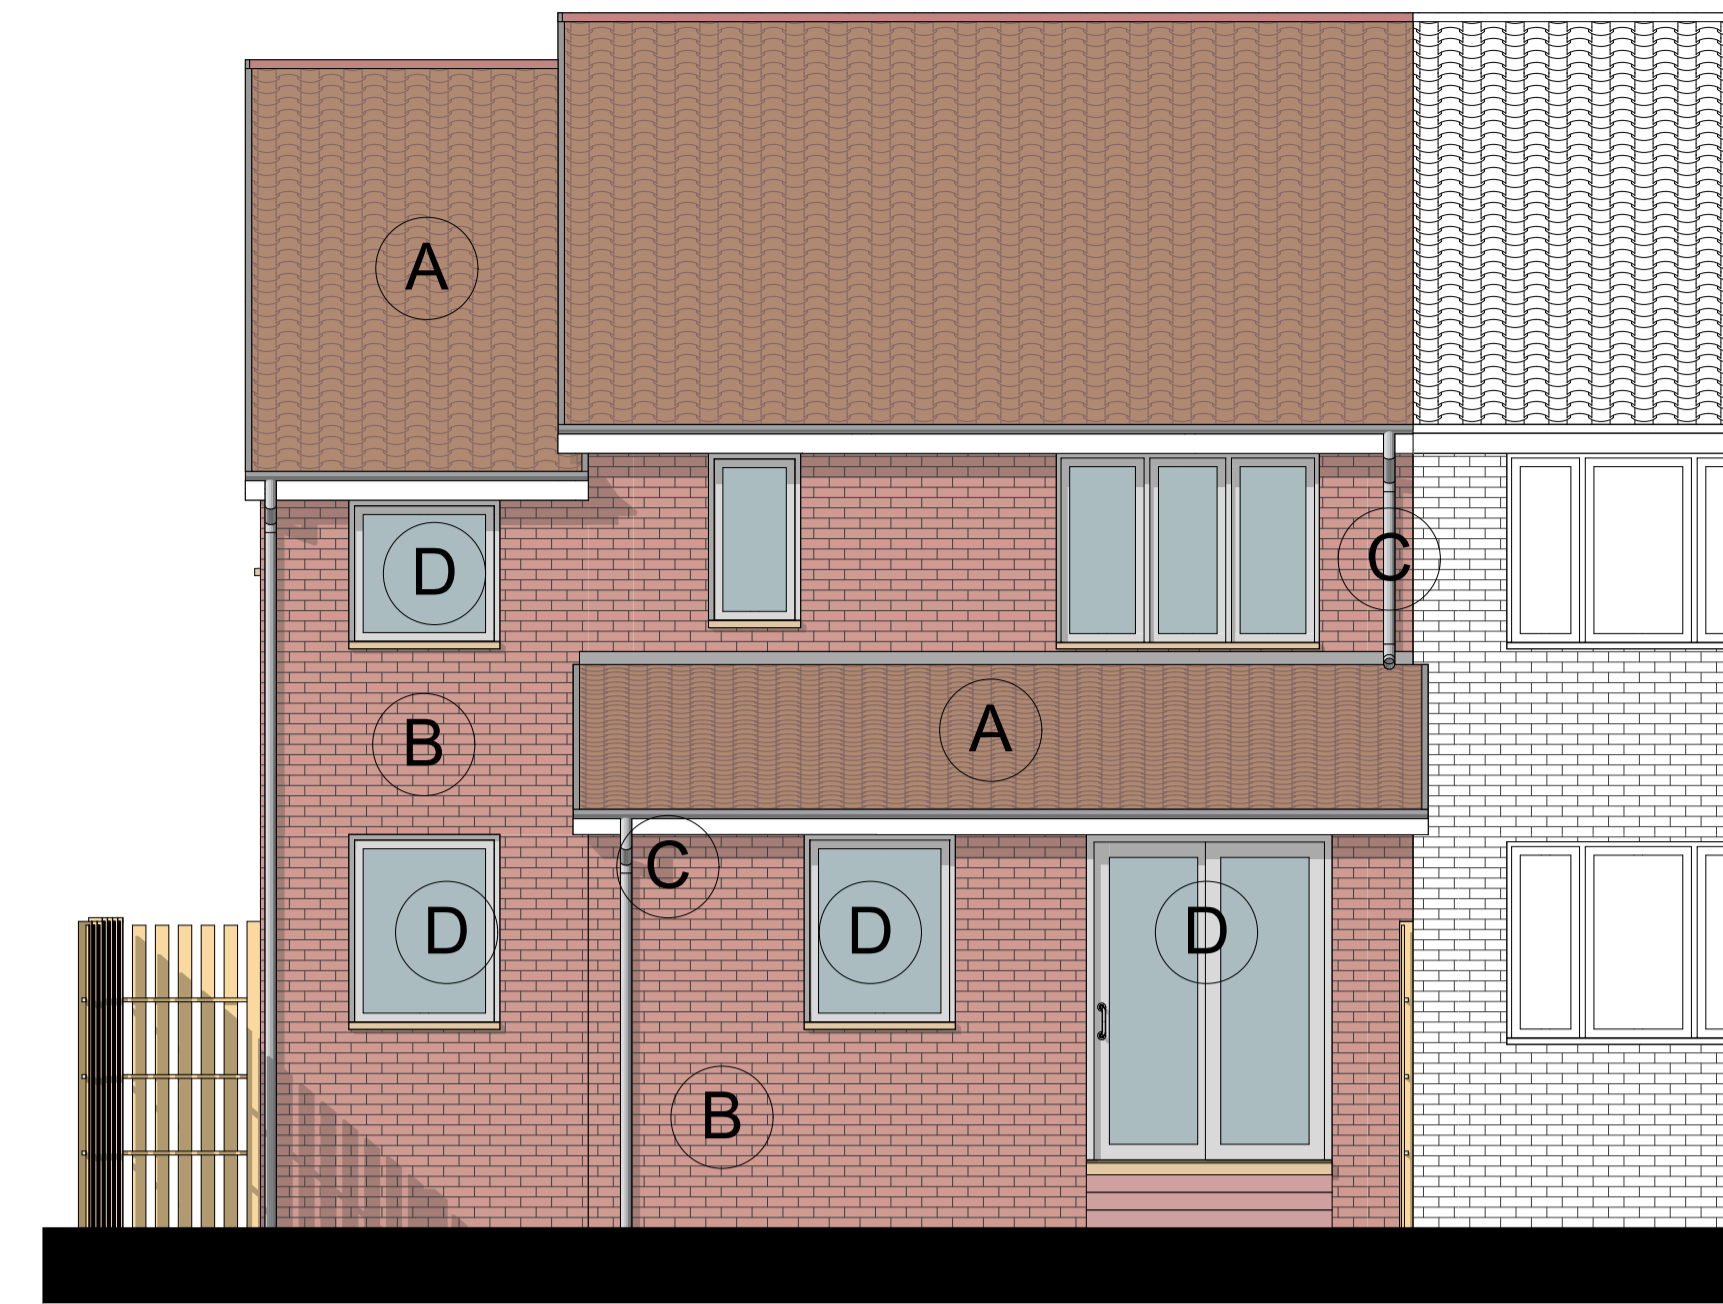


PROPOSED NORTH-WEST ELEVATION 1:50

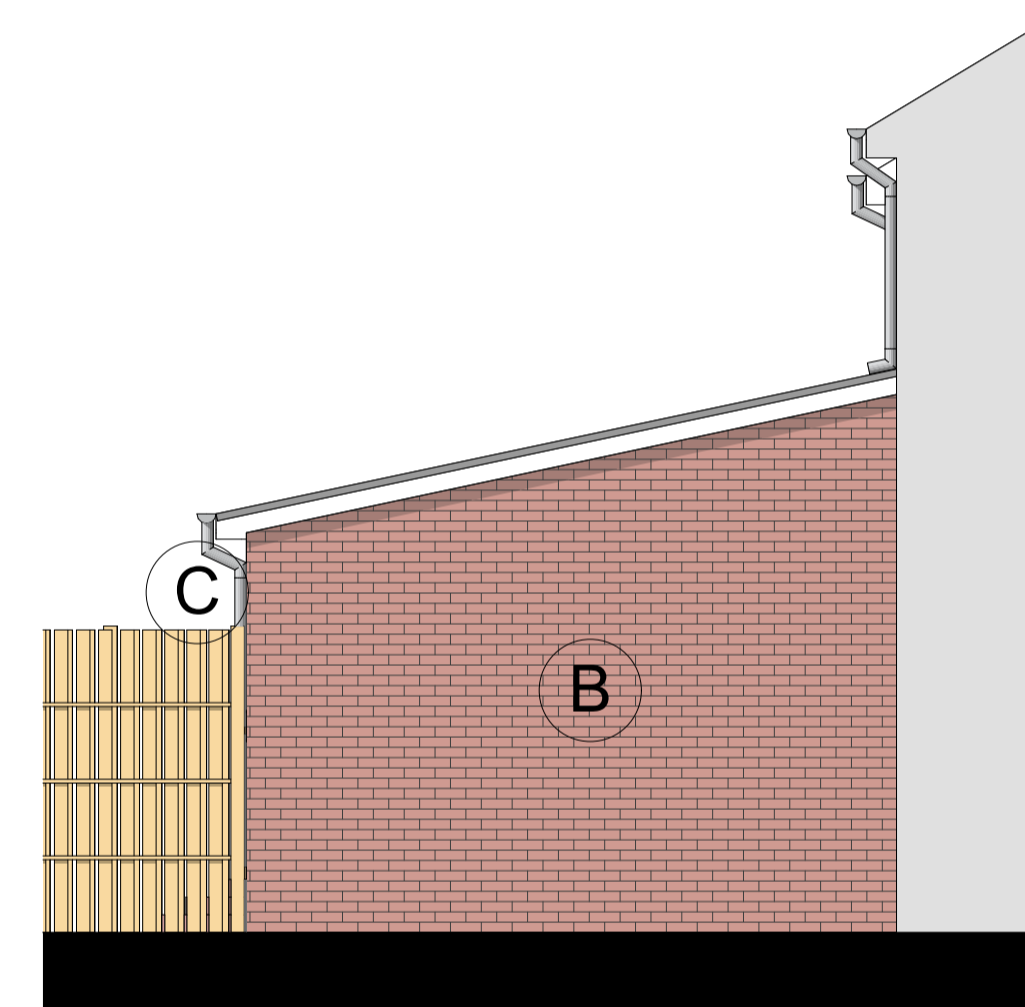


PROPOSED SOUTH-WEST ELEVATION 1:50

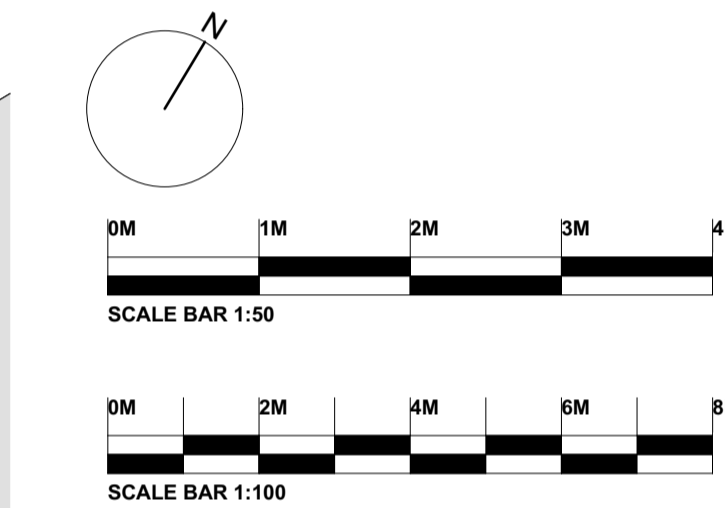

PROPOSED SOUTH-EAST ELEVATION 1:50

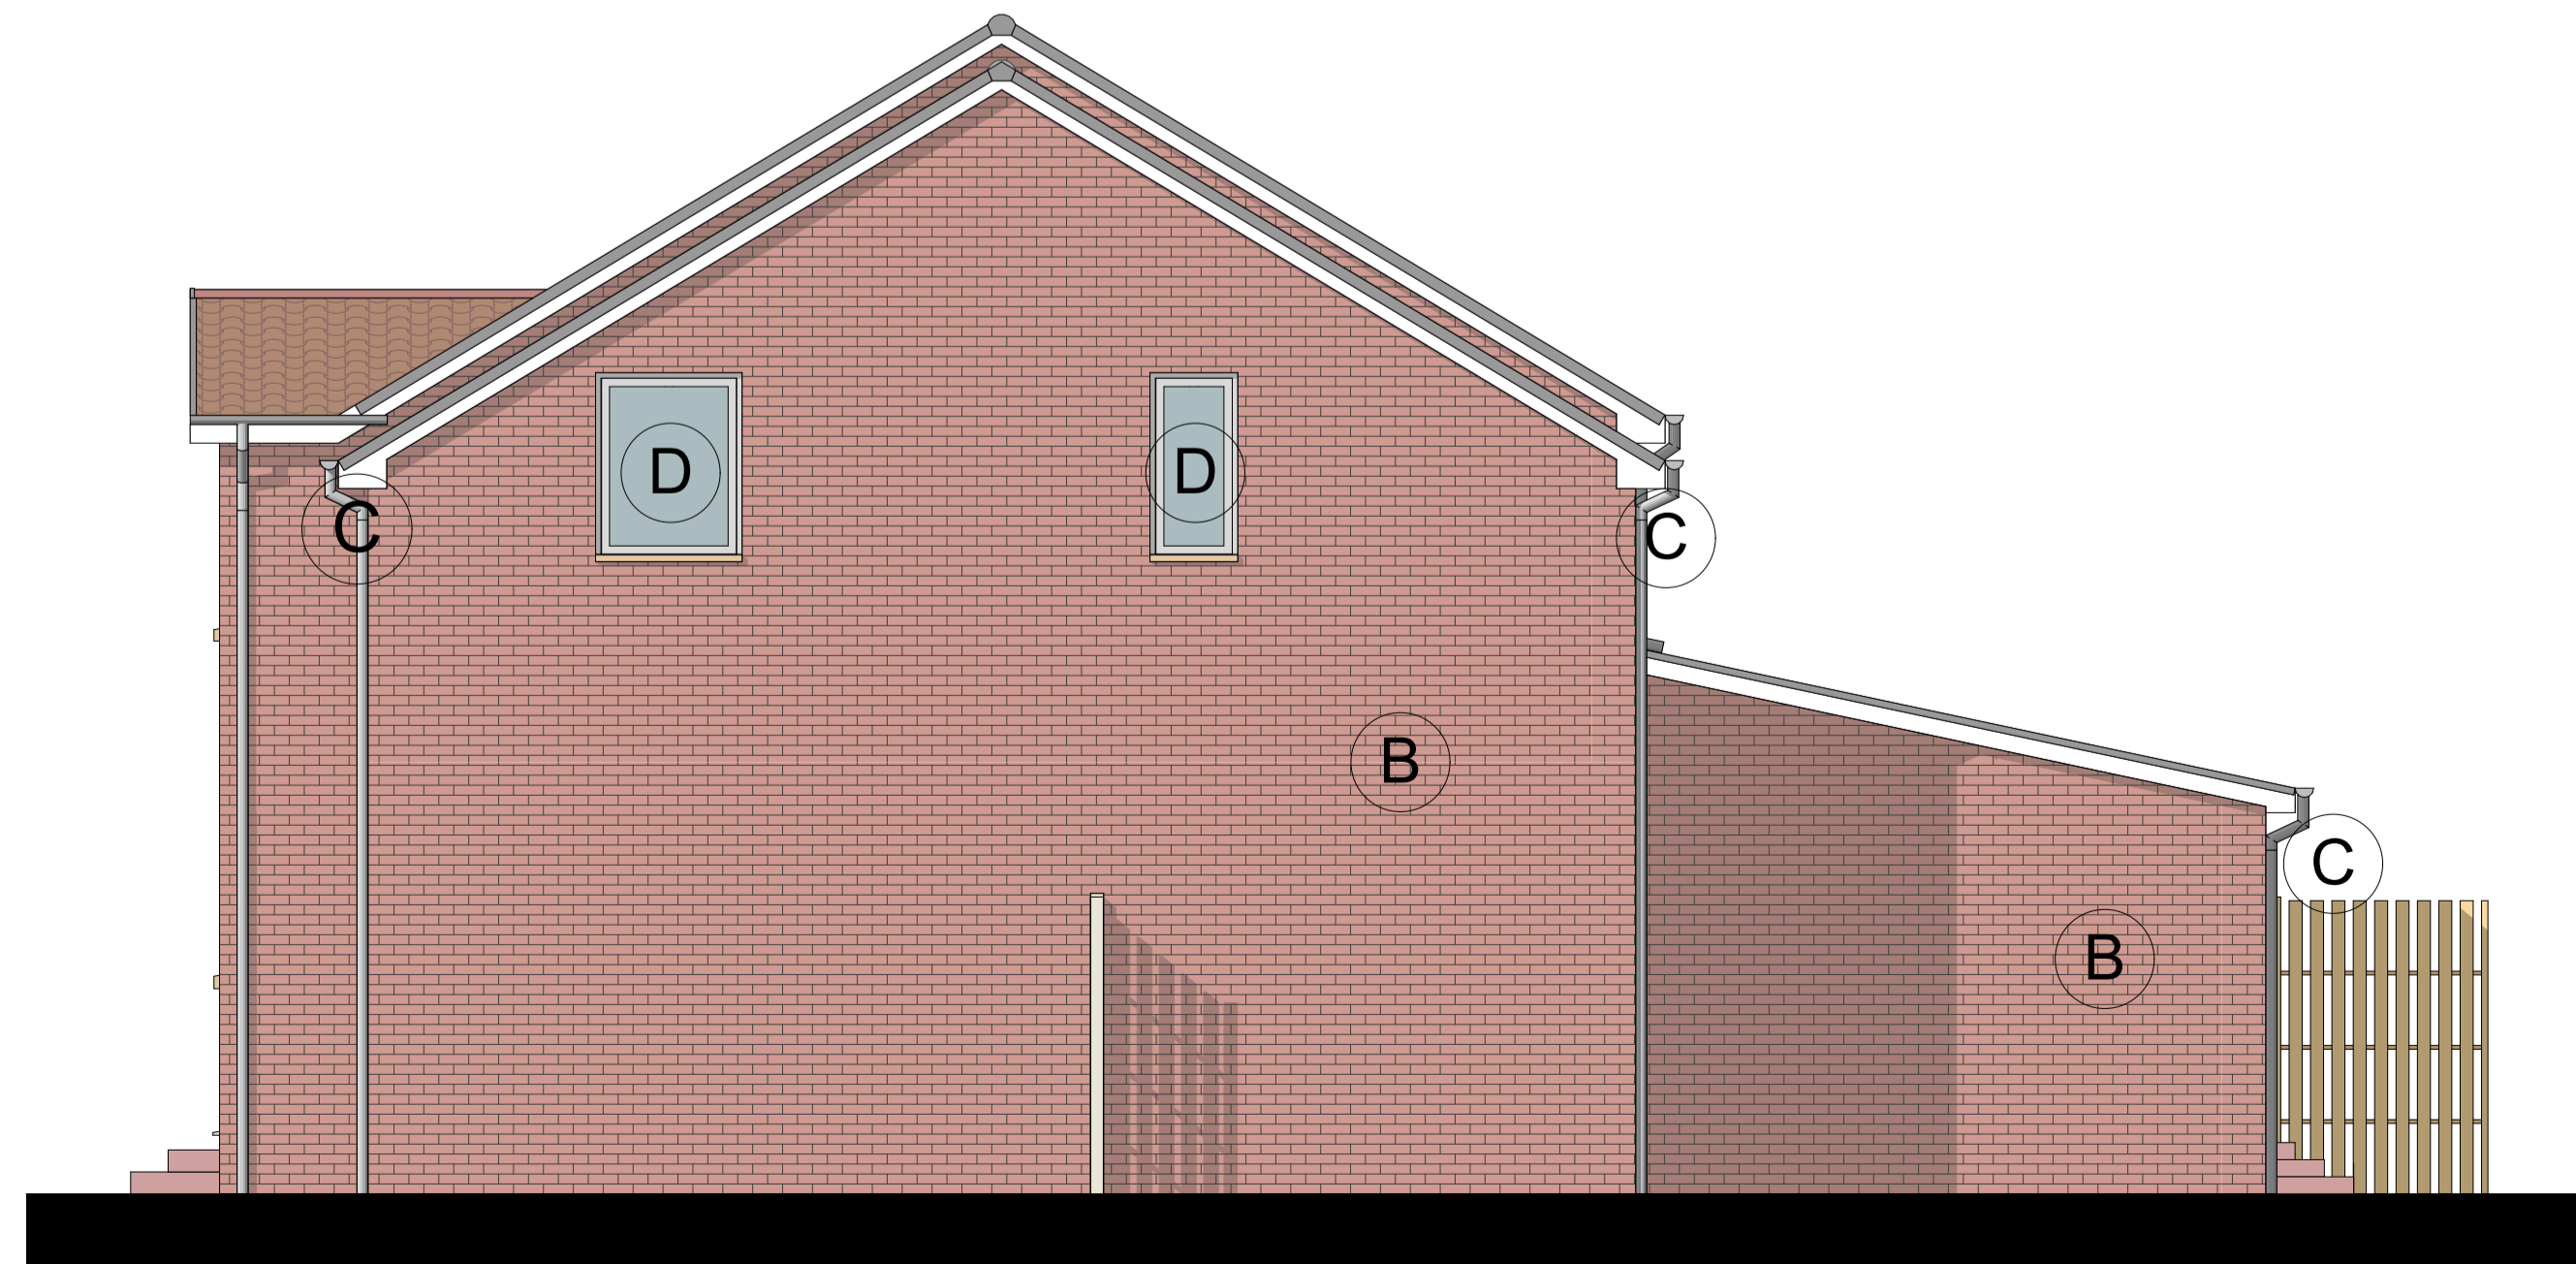

PROPOSED NORTH-EAST ELEVATION 1:50

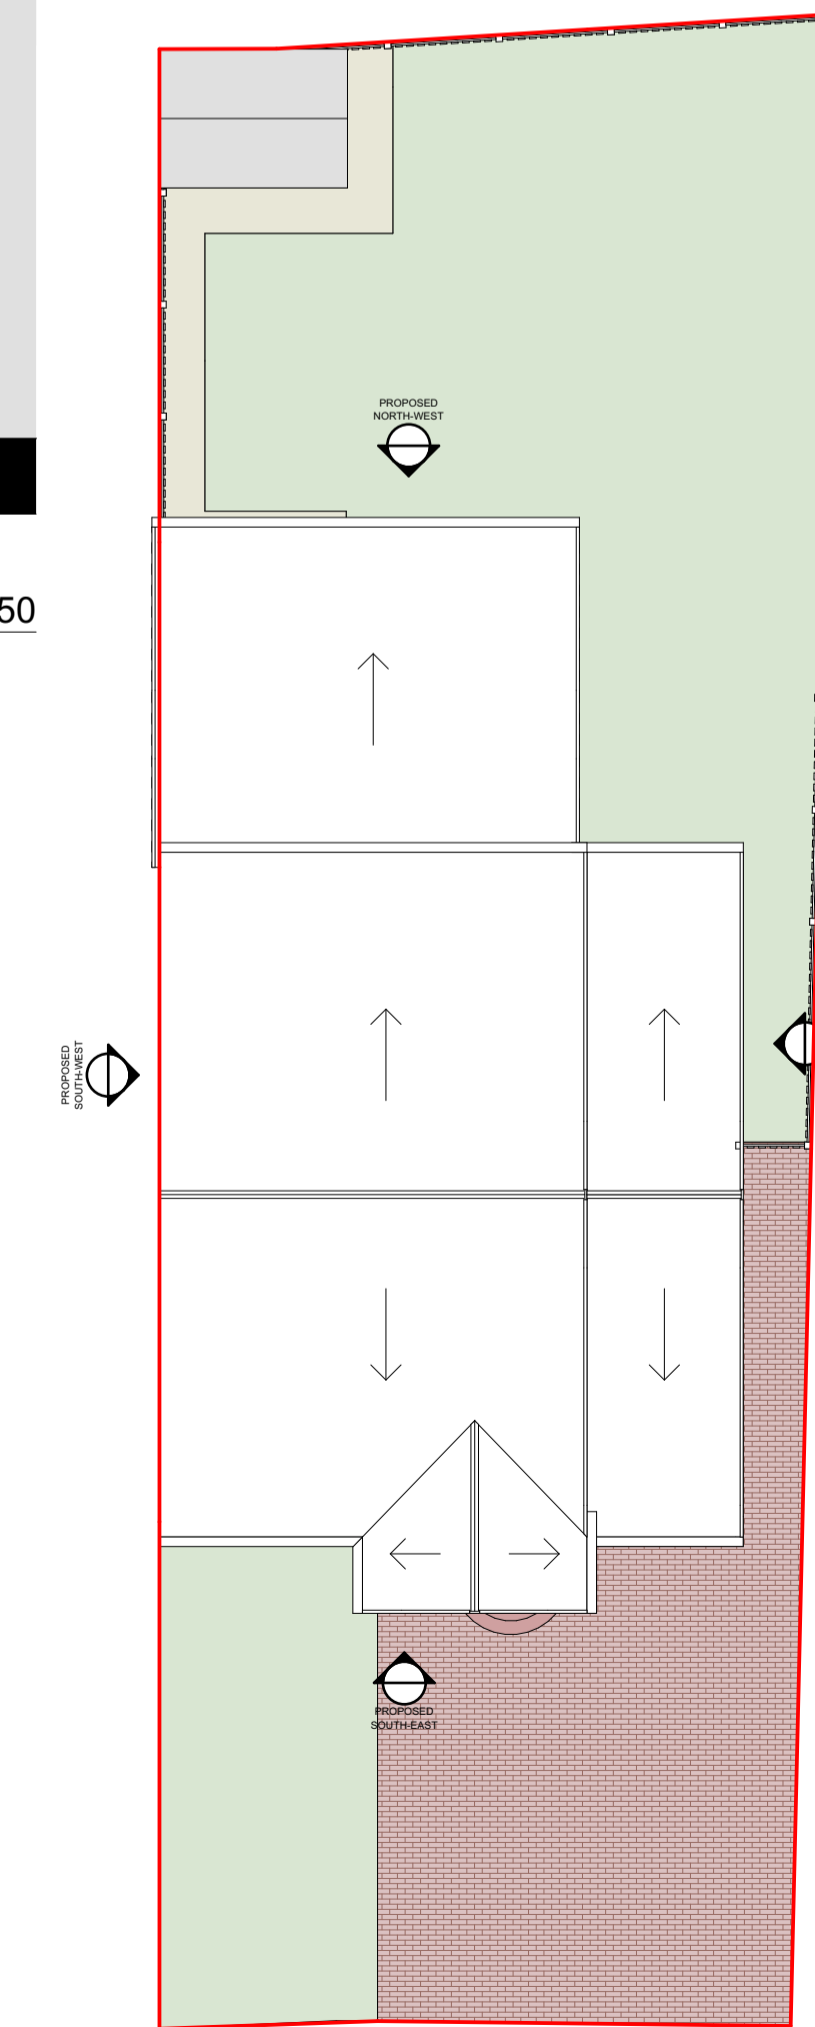

PROPOSED ROOF PLAN 1:100

FOR INFORMATION
 FOR COMMENT
 FOR CLIENT APPROVAL
 FOR CONSTRUCTION

This drawing has been reviewed against the CDM risk register and notes provided to fully describe all residual risks identified. Signed:

REVISION HISTORY

REV	DATE	DRW	REVISION NOTES	CHK	APP

KEY

- A** CONCRETE TILES TO MATCH EXISTING
- B** BRICK FACADE TO MATCH EXISTING
- C** PVC GUTTER AND DOWNPIPES TO MATCH EXISTING
- D** UPVC DOOR AND WINDOW TO MATCH EXISTING
- EXISTING WALL
- PROPOSED WALL
- DOWNTAKINGS
- INFILL OF EXISTING WALL

Notes:
 Do not scale from drawings. Figured dimensions only to be taken from this drawing. All dimensions are to be checked on site before work is carried out. If in doubt, ask.
 All dimensions are in millimetres unless otherwise stated.
 This drawing must be read in conjunction with all other architects detail drawings, schedules and specifications.
 Any discrepancies to be notified in writing to Architect immediately.
 Refer to Engineers' drawings for all structural information
 All building works to comply in all respects to current Building Standards for country in which site is located.
 All electrical work to be carried out in accordance with the latest edition of the Institute of Electrical Engineers Regulations and to the approval of the Local Authority.
 All drainage work to be carried out in consultation with the Local Authority Inspectors and to be tested to the satisfaction of the Local Authority.
 This drawing must not be copied in whole or in part without prior written permission of ICDP Ltd
 ©ICDP Ltd

ICDP ARCHITECTS

Moorpark House, 11 Orton Place, Glasgow, G51 2HF 0141 445 3974
 info@icdparchitects.com www.icdparchitects.com

PROJECT: 10 FOINAVEN DRIVE
 CLIENT: FOZIA AMIN

PLANNING			
DATE: APR 24	DRAWN: CR	SCALE: SHOWN	PAPER SIZE: A1
NAME: PROPOSED DRAWINGS			
PROJECT: GW748	ORIGINATOR:	ZONE:	LEVEL: TYPE: ROLE: NUMBER: L(-)03

STATUS: SUITABILITY DESCRIPTION:
 REVISION: REVISION DESCRIPTION: