





EXISTING FRONT ELEVATION

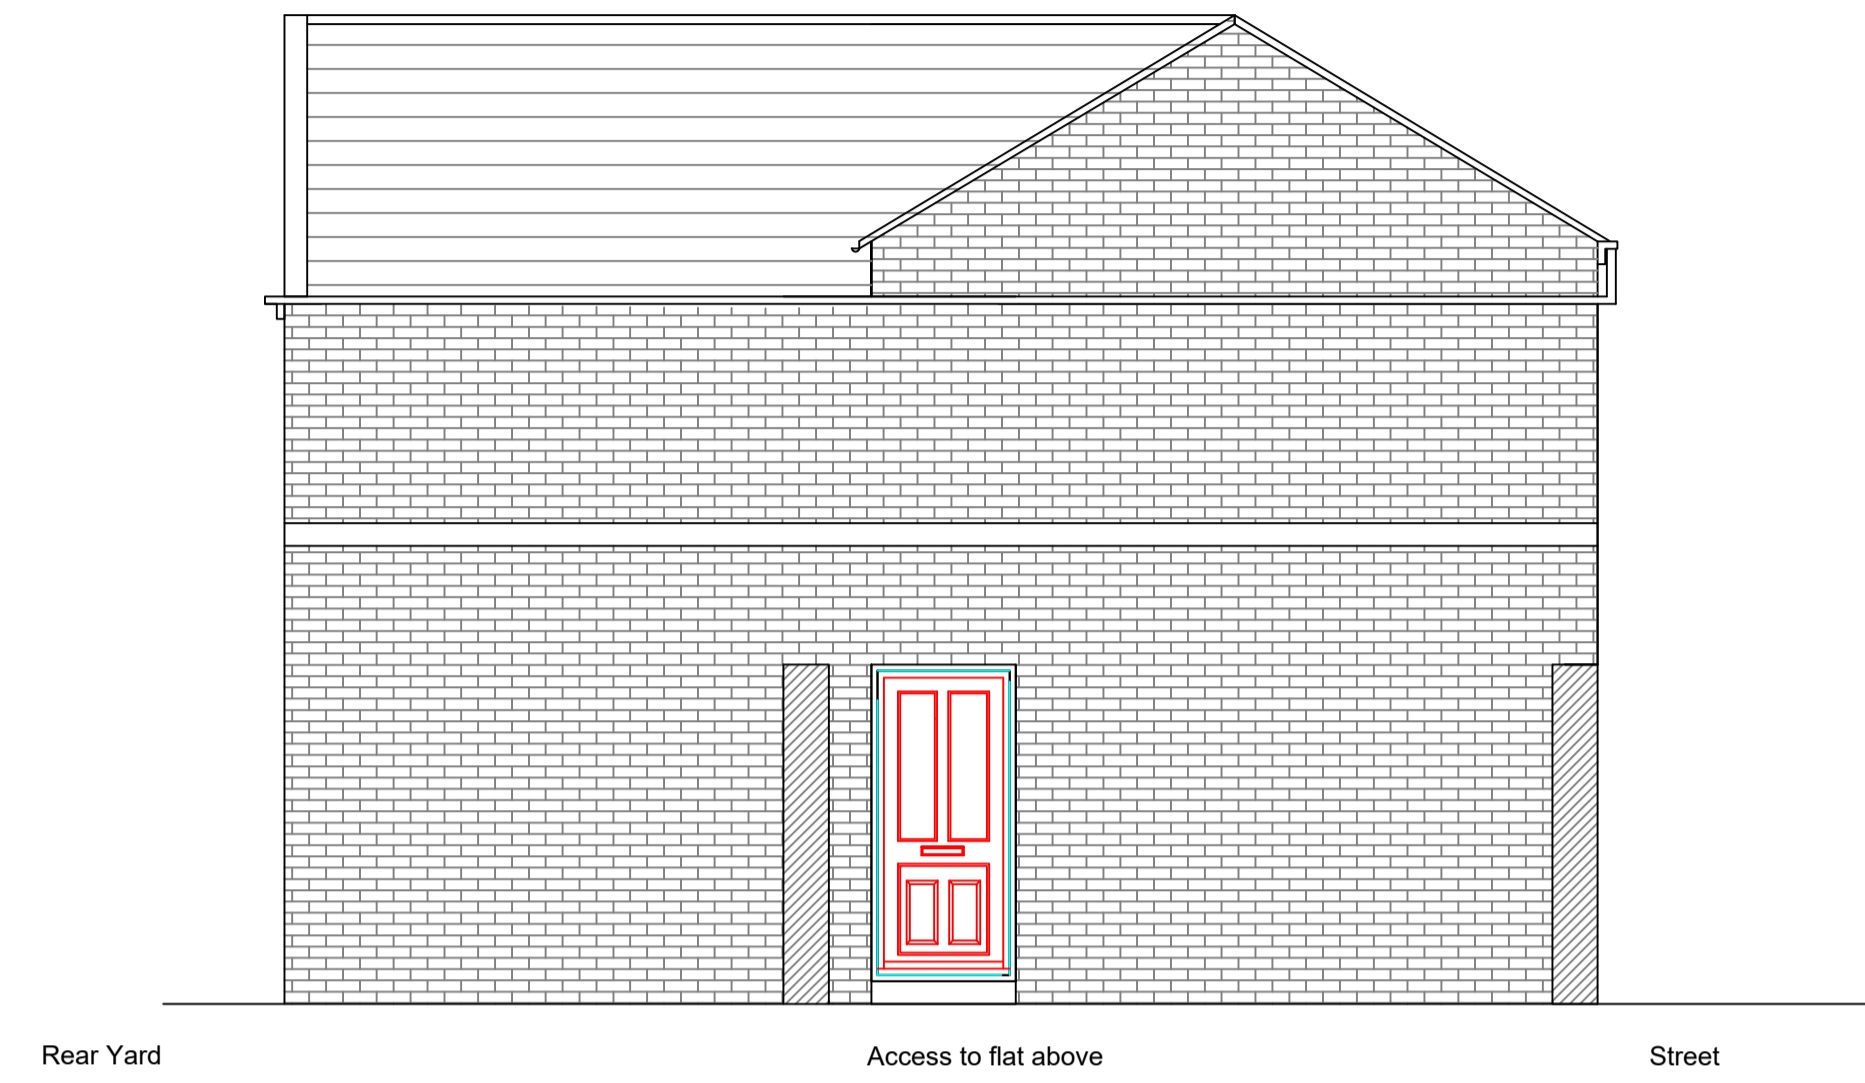


EXISTING SIDE ELEVATION



EXISTING REAR ELEVATION

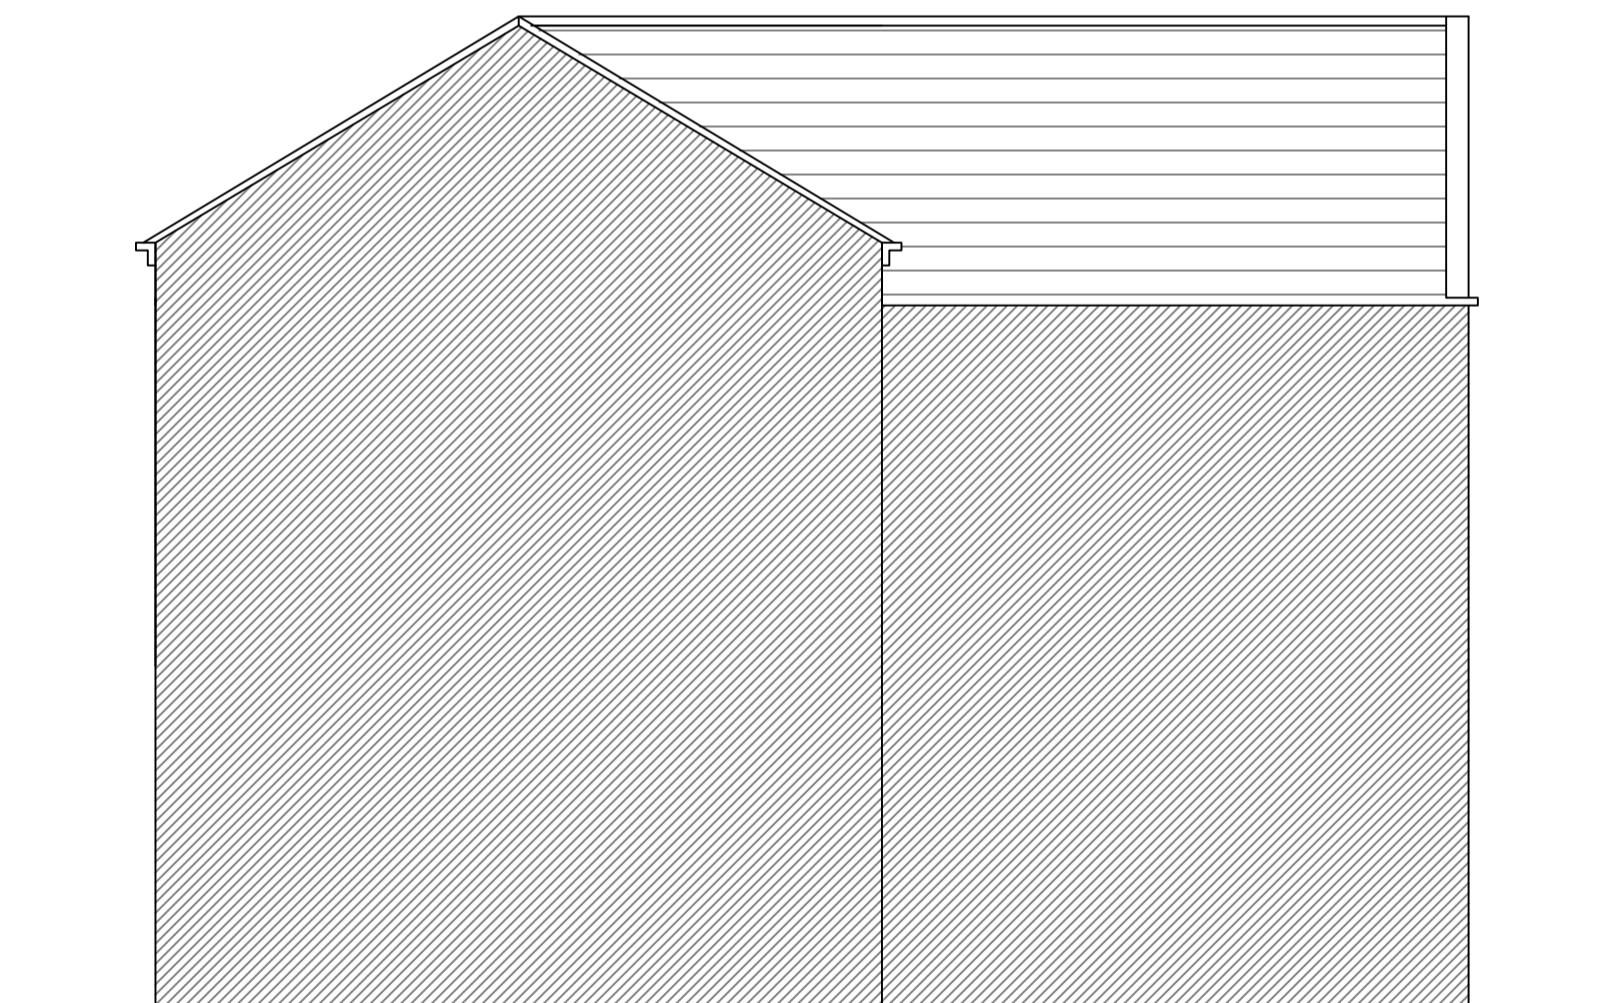

EXISTING SIDE ELEVATION

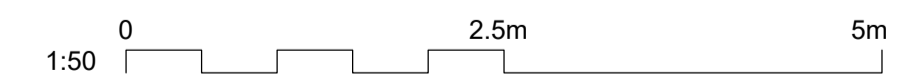

03 EXISTING ELEVATIONS
SCALE 1:50 @ A1

NOTES:

1. All dimensions to be checked on site.
2. Any discrepancies to be reported back to CR Design Services.
3. This drawing is part of a Planning package, and should only be used for Planning purposes.

CR Design Services

Salvus House, Aykley Heads,
Durham, DH1 5TS
sales@crdesignservices.co.uk
www.crdesignservices.co.uk
Tel: 0191 645 6000

Rev. Date Description

DRAWING NO

DATE

DRAWING

PROJECT

3425 - 03

08.04.2024

EXISTING ELEVATIONS

34-36 GOLD STREET,
WELLINGBOROUGH,
NN8 4EQ

DRAWN

SCALE

EA

1:50@ A1