




PROPOSED FRONT ELEVATION

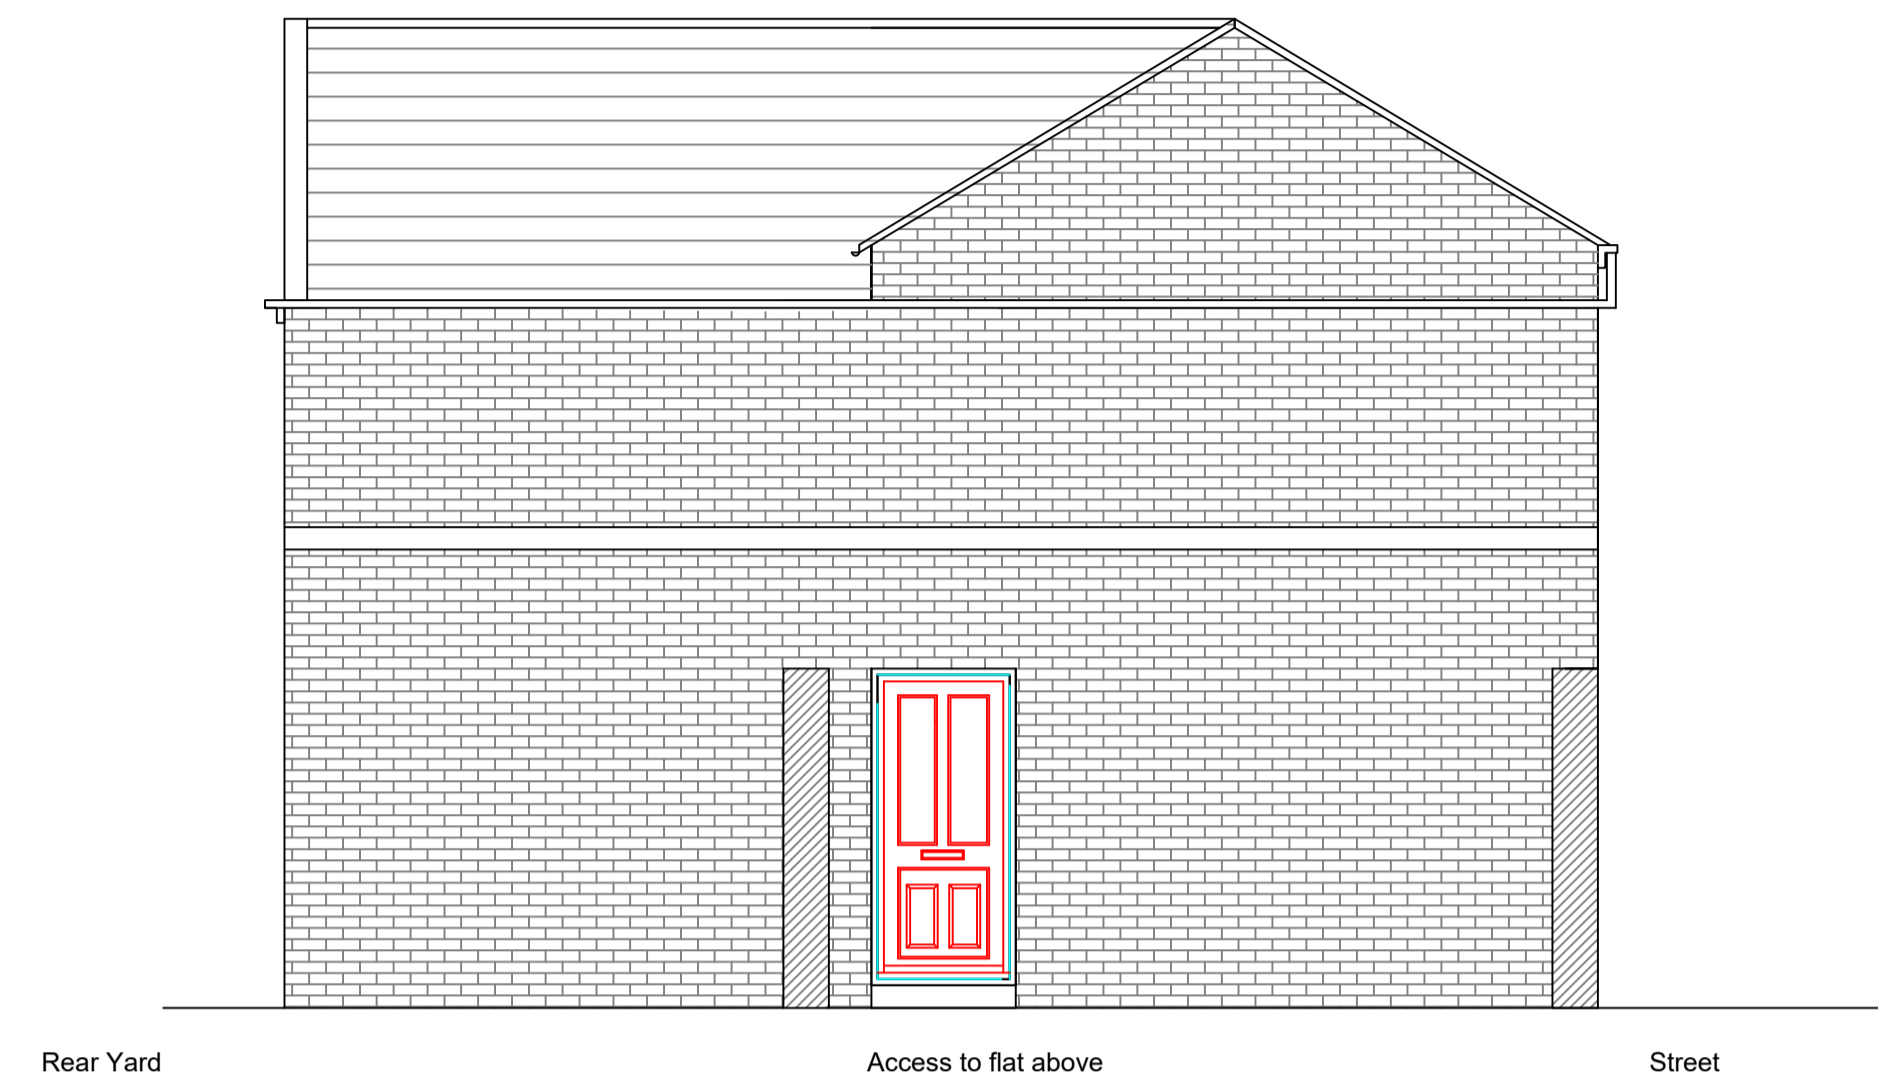

PROPOSED SIDE ELEVATION

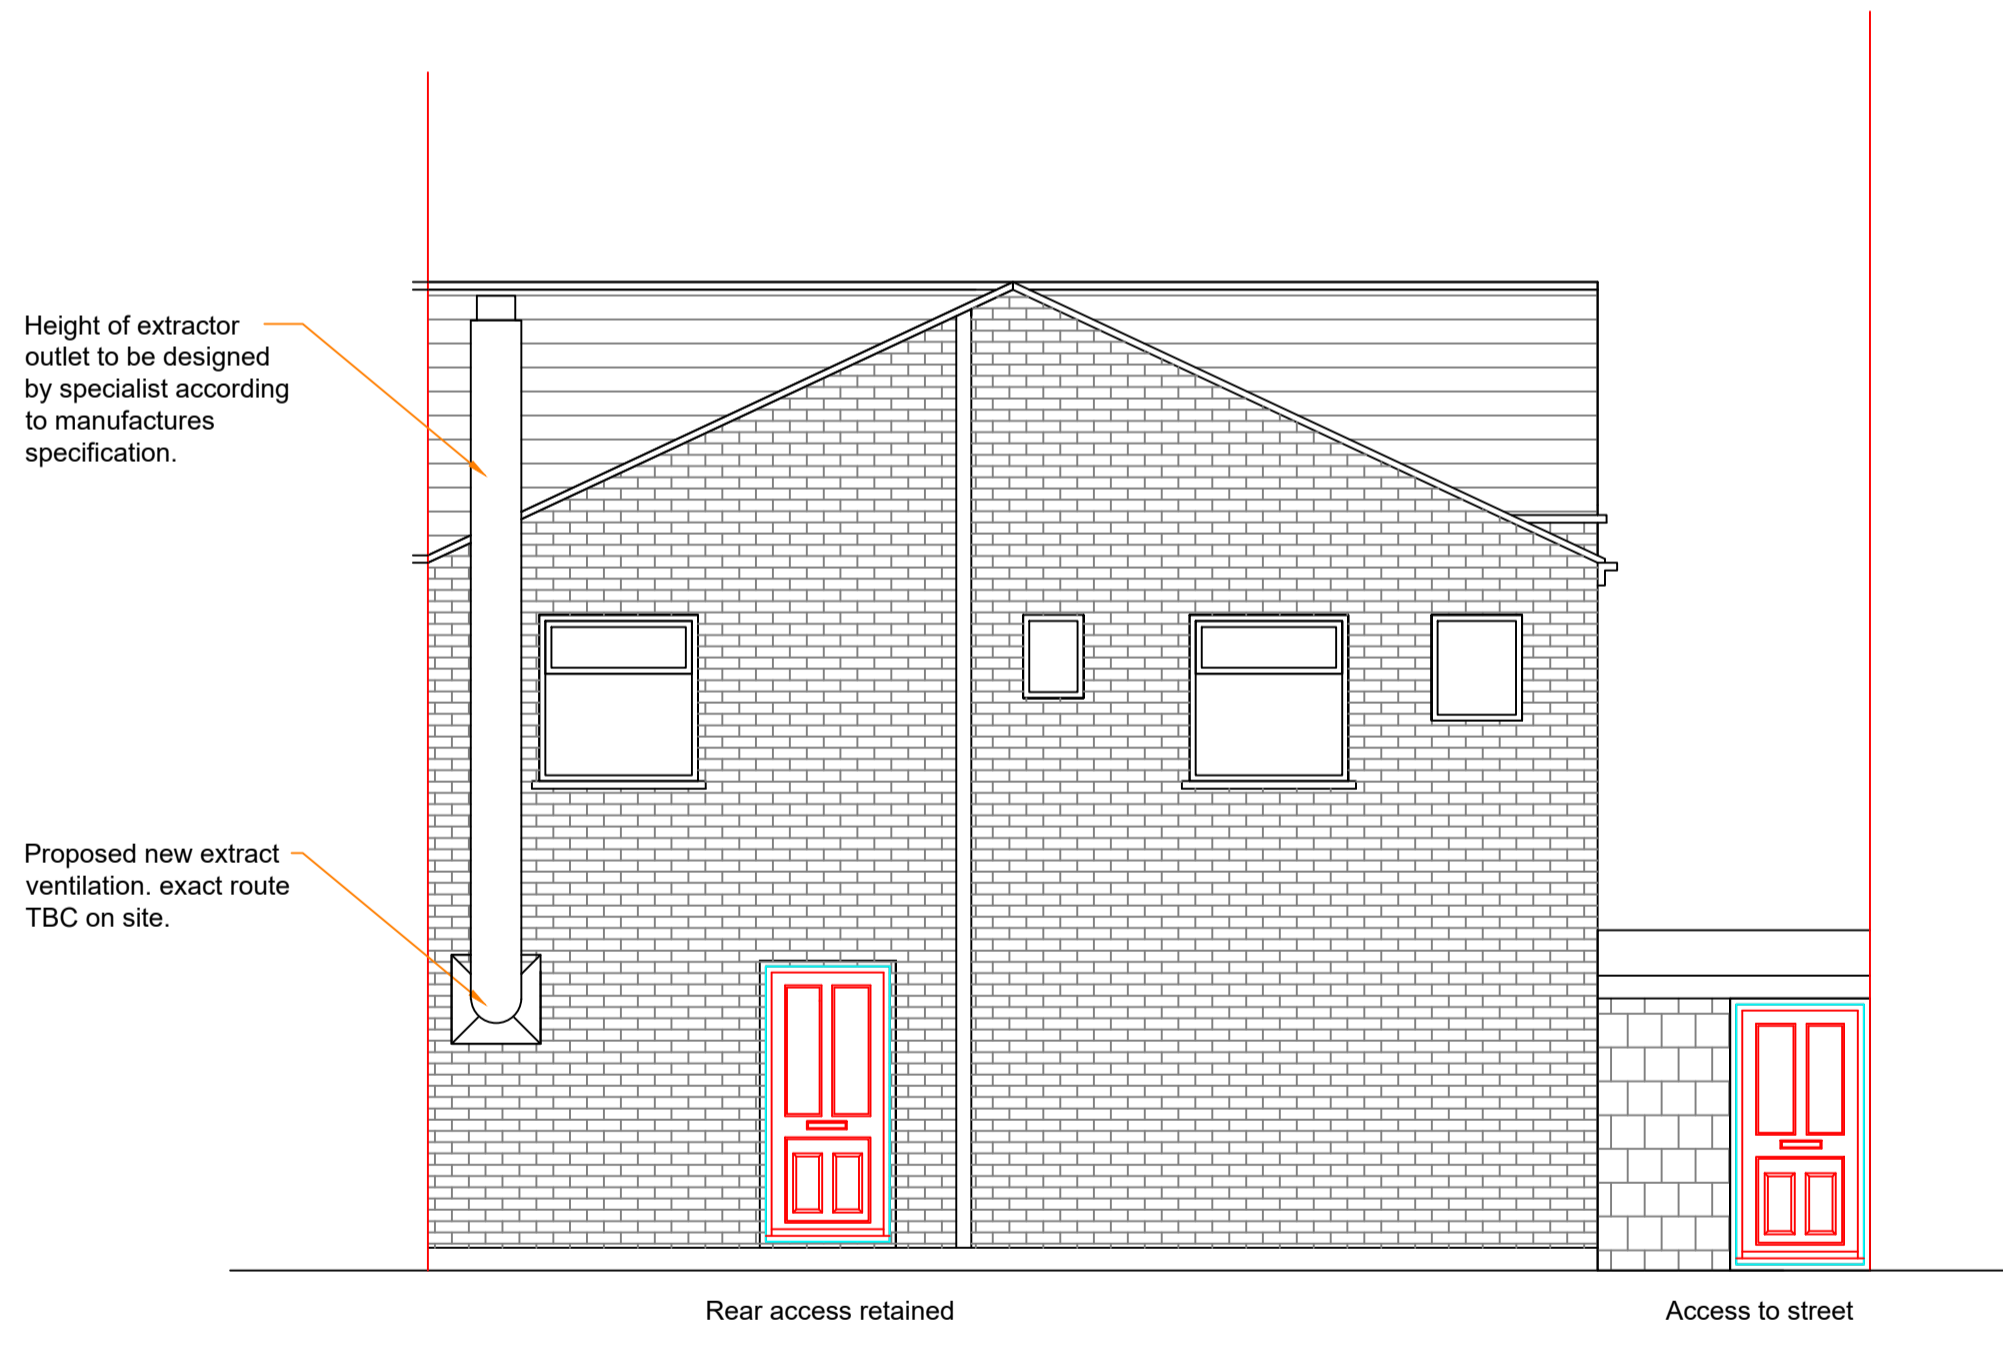


PROPOSED REAR ELEVATION

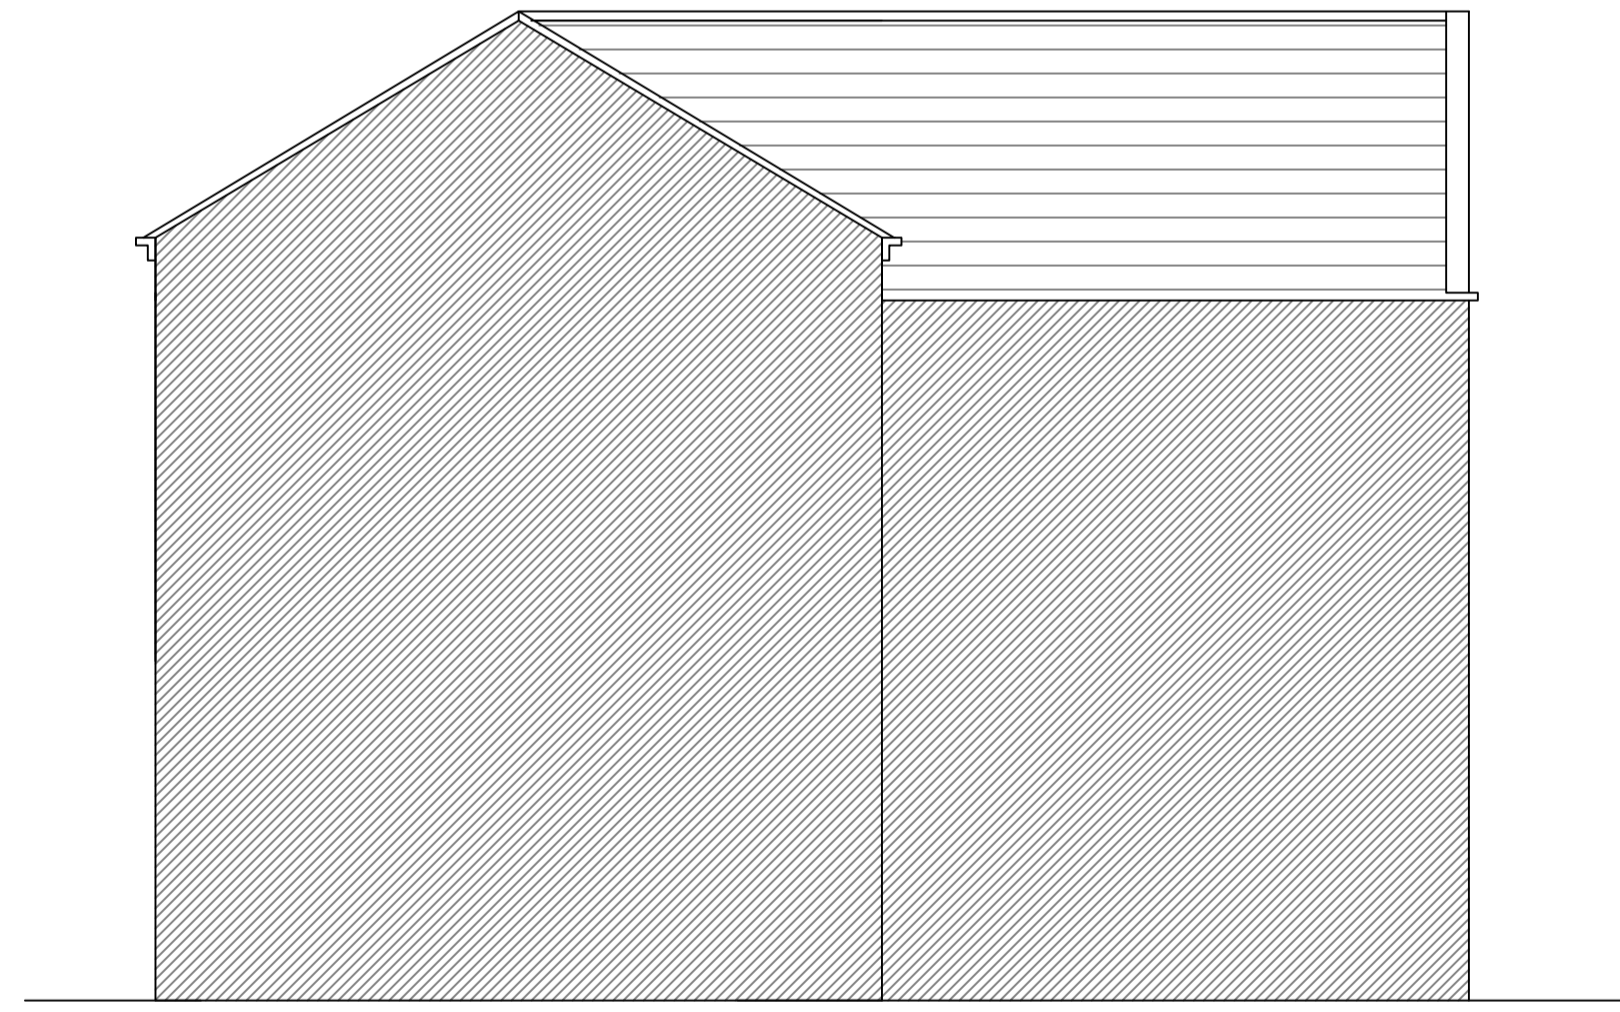

PROPOSED SIDE ELEVATION

04 PROPOSED ELEVATIONS
SCALE 1:50 @ A1

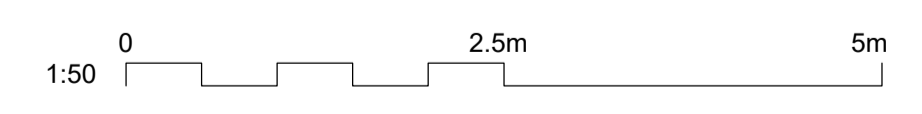

CR Design Services
Salvus House, Aykley Heads,
Durham, DH1 5TS
sales@crdesignservices.co.uk
www.crdesignservices.co.uk
Tel: 0191 645 6000

NOTES:

1. All dimensions to be checked on site.
2. Any discrepancies to be reported back to CR Design Services.
3. This drawing is part of a Planning package, and should only be used for Planning purposes.

Rev	Date	Description

DRAWING NO	DATE
3425 - 04	08.04.2024
DRAWN	SCALE
EA	1:50@ A1

DRAWING
PROPOSED ELEVATIONS

PROJECT
34-36 GOLD STREET, WELLINGBOROUGH, NN8 4EQ