



AS EXISTING

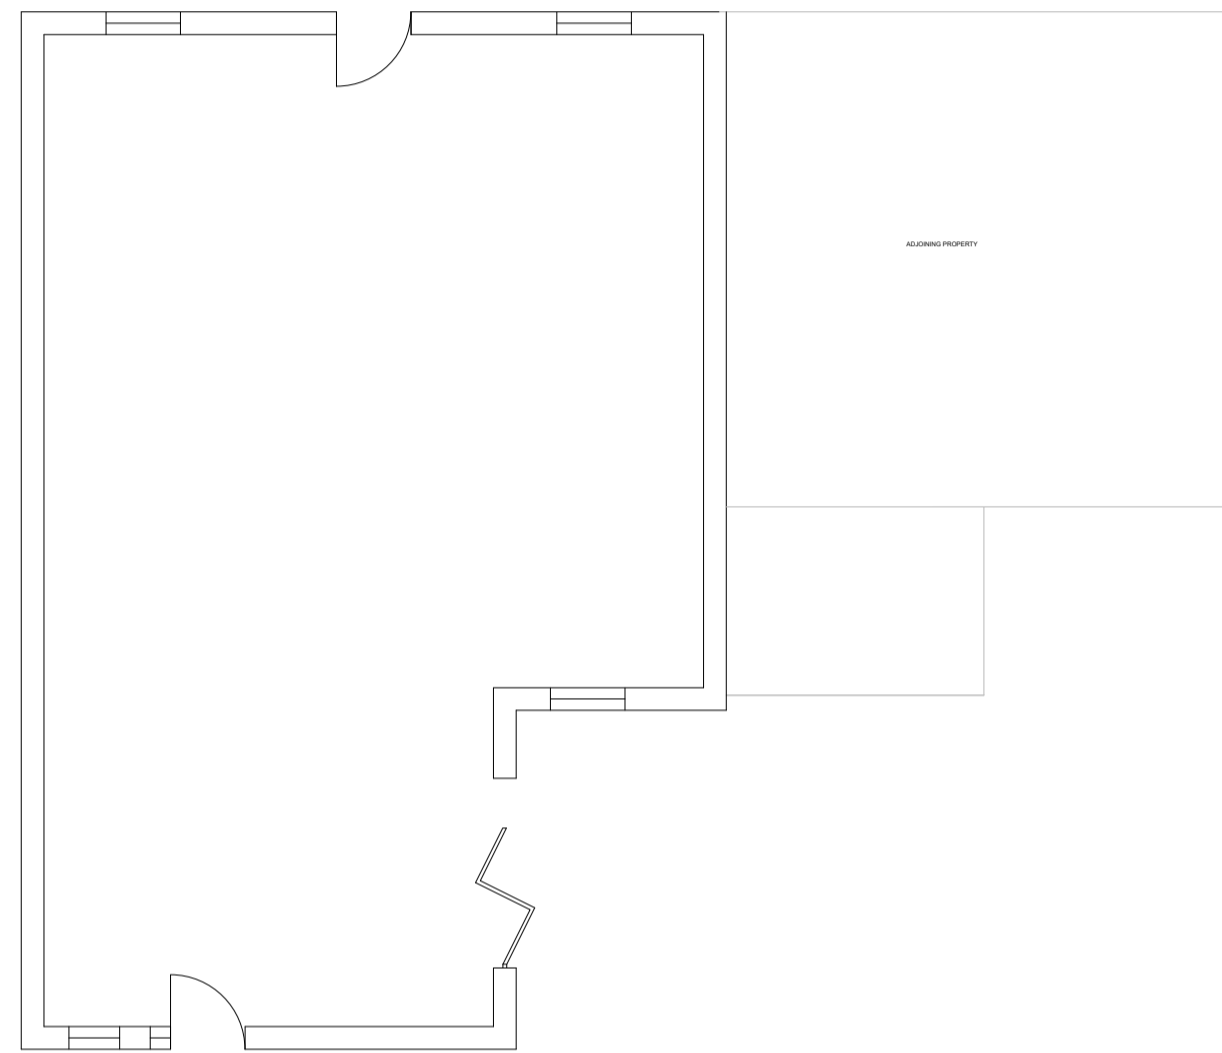


Floor Plan

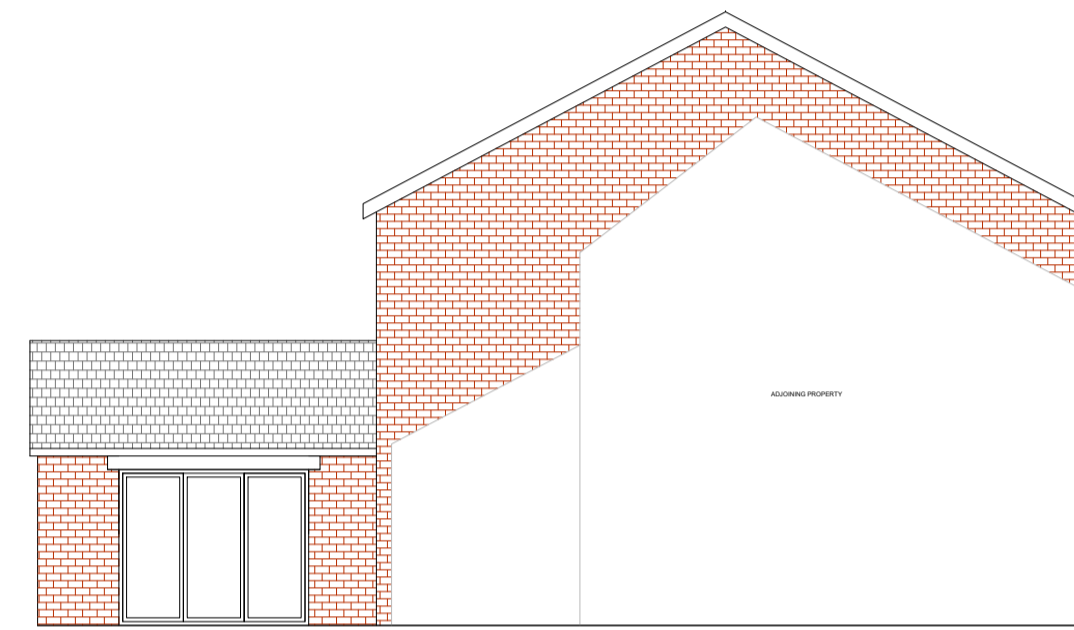

East Facing




South Facing

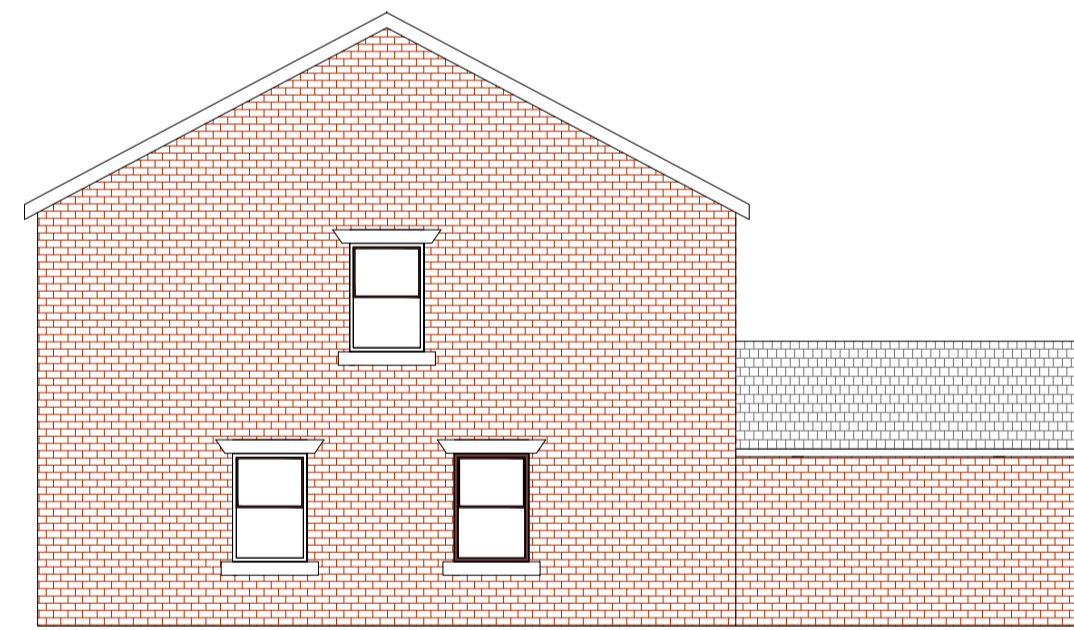


West Facing


AS PROPOSED

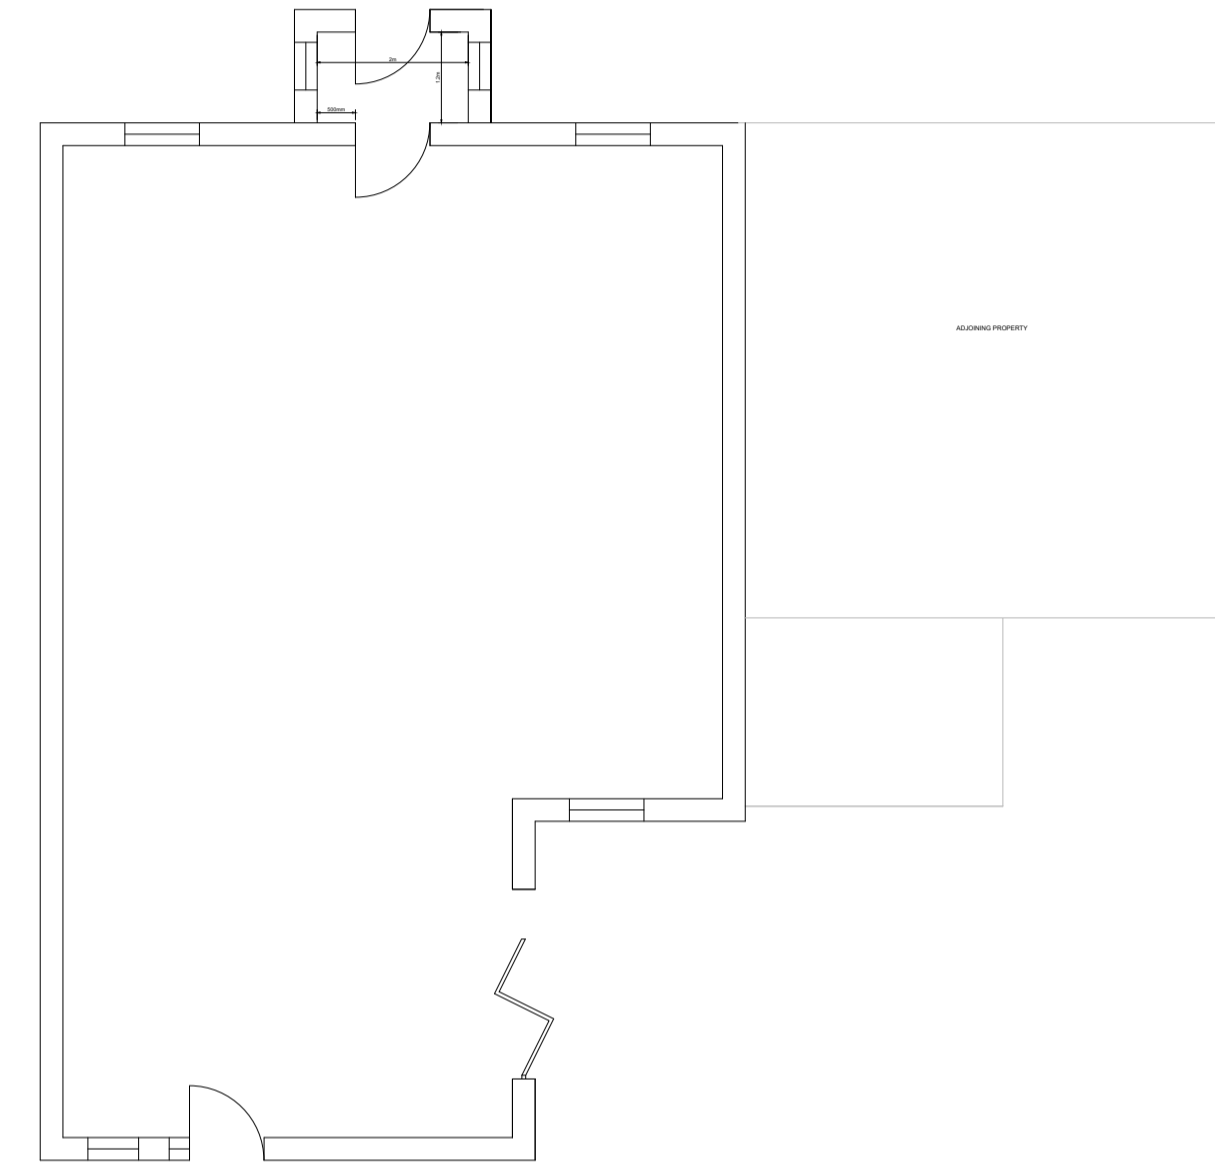

Floor Plan

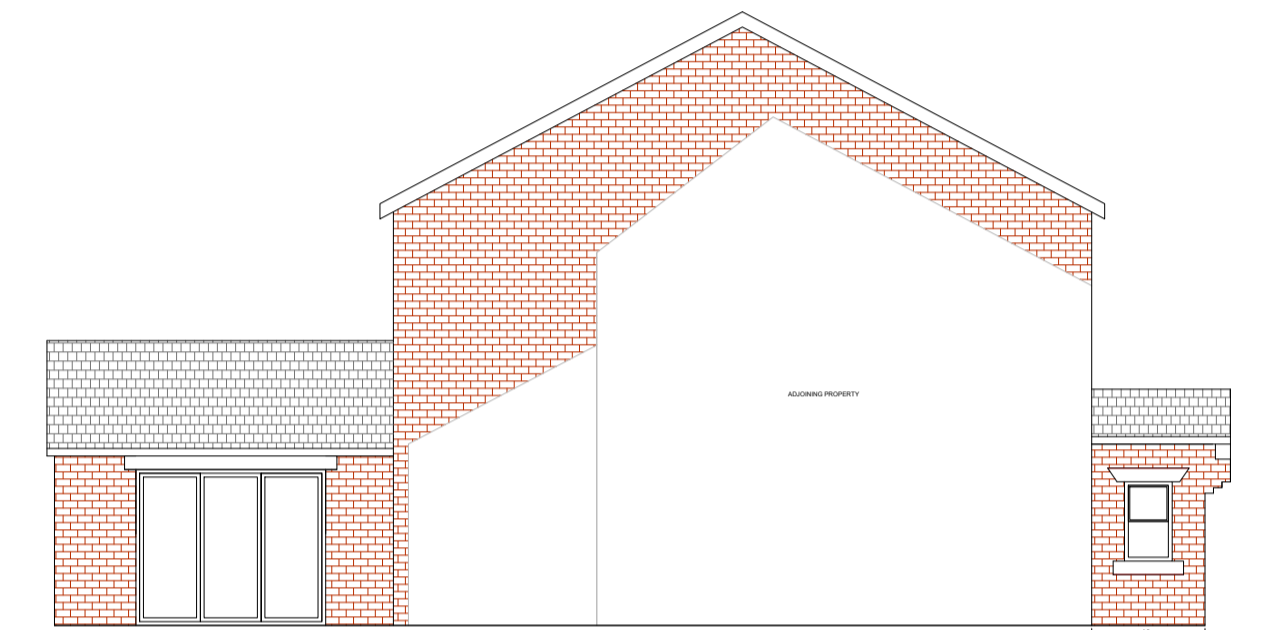

South Facing

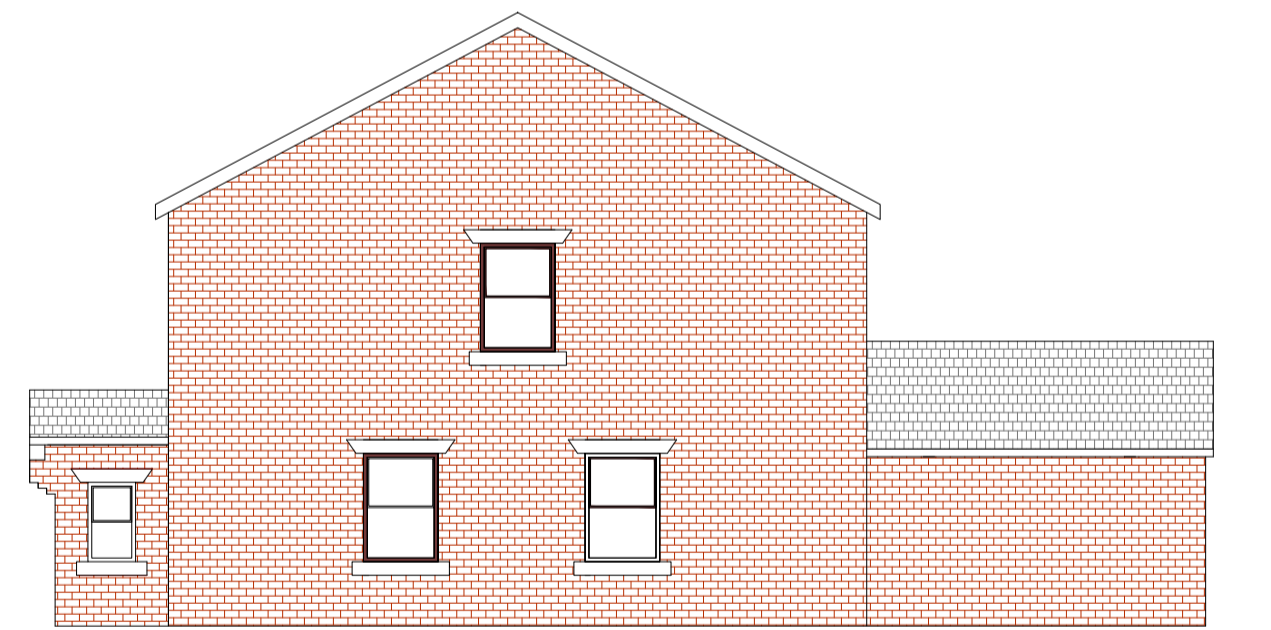

West Facing

	Office A Bradley Hill, Garstang Road, Cloughton on Brack, Preston PR3 0QA Telephone 01965 640135 Mobile 07813 296 287 e-mail: mel@mplanning.org
	Client: Lisa Dorrington Site Address: Eagland Hill Farm, New Lane, Eagland Hill, Preston PR3 6BA.
	Drawing Title: FLOOR PLANS AND ELEVATIONS
	Scale: 1:100 @ A1 Rev: Rev:00 Date: 7th May 2024 Ref: SP/LD/4209
PROJECT: Elevation of porch to front of dwelling	
<small>These plans are provided for planning approval only, while every care has been taken to ensure plans are correct and comply with the requirements of the Building Regulations, the responsibility for the accuracy of the information provided remains with the client.</small>	