

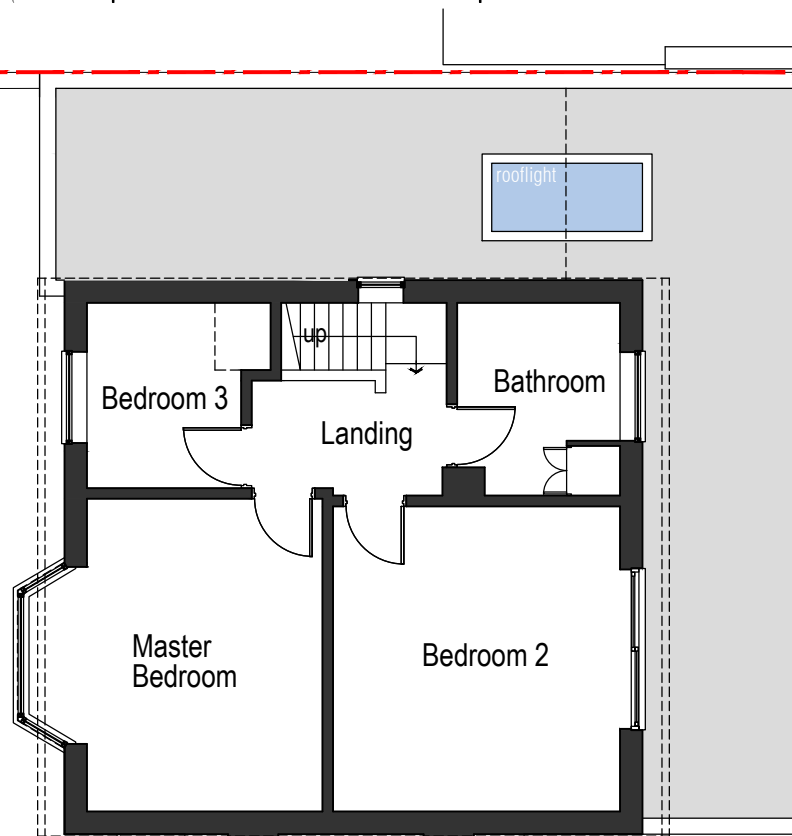


Ground Floor Plan

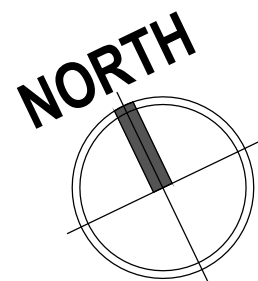

First Floor Plan

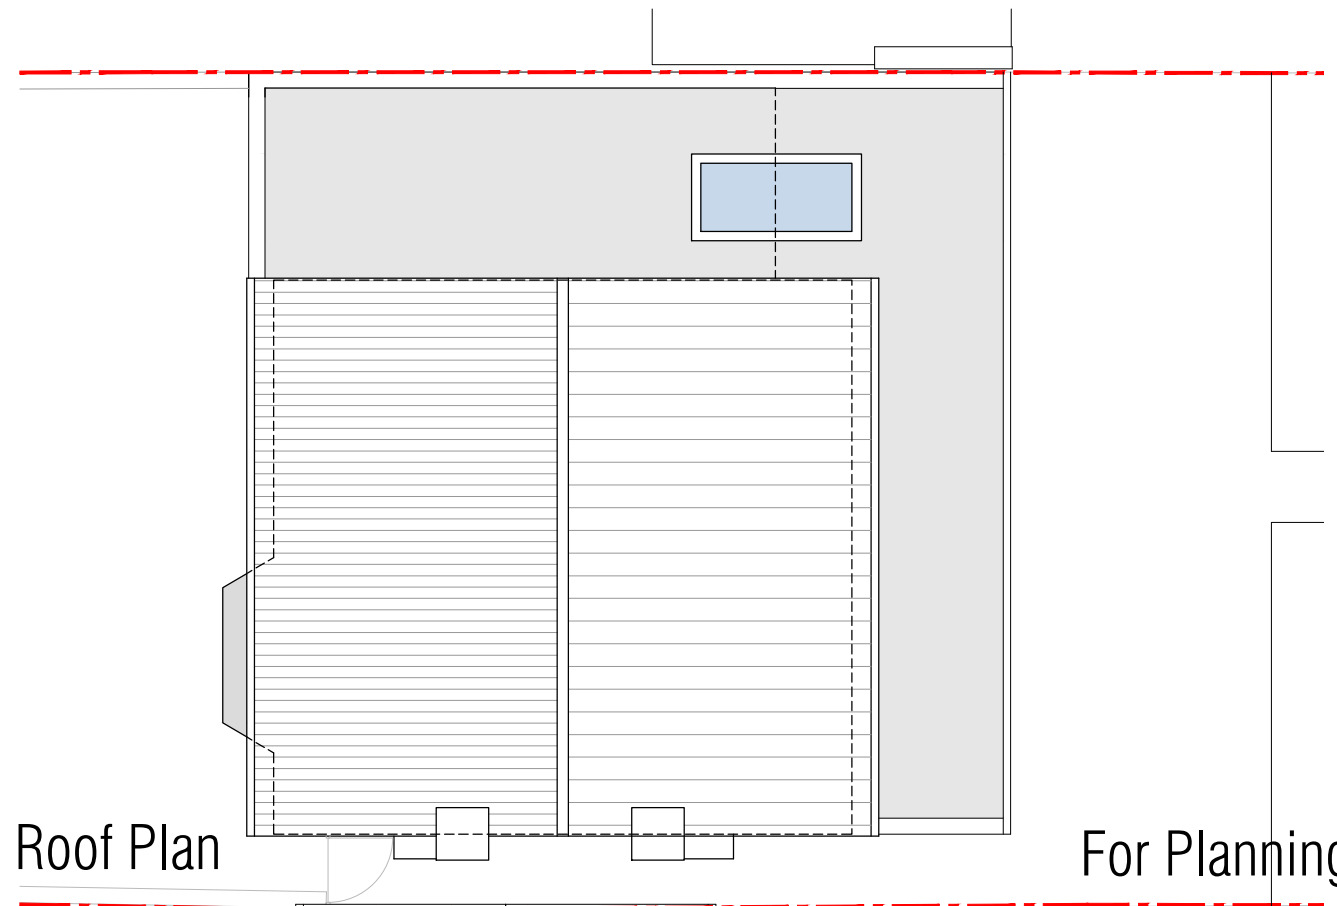

For Planning

Revision: # 00.00.2000 DESCRIPTION



By AA App. AA



archersstevenage | suiteB4 first floor | mindenhall court | high street | stevenage | SG13UN t: 01438 365 968 e: info@archerarchitects.co.uk w: www.archerarchitects.co.uk

Important note: This drawing is issued on the condition that it is not reproduced, disclosed or copied to any unauthorised person without written consent. Copyright archerarchitects All dimensions to be verified on site.

Client SANDRA SMITH

Project 18 CENTRAL AVENUE, BILSTON WOLVERHAMPTON. WV14 6LJ

Drawing title PROPOSED FLOOR PLANS

Scale 1:100@A3 Drawn AA Checked AA

Date 28.12.2023 Issuing Discipline architecture

Drawing number 2312-19[P]111 Revision #

