


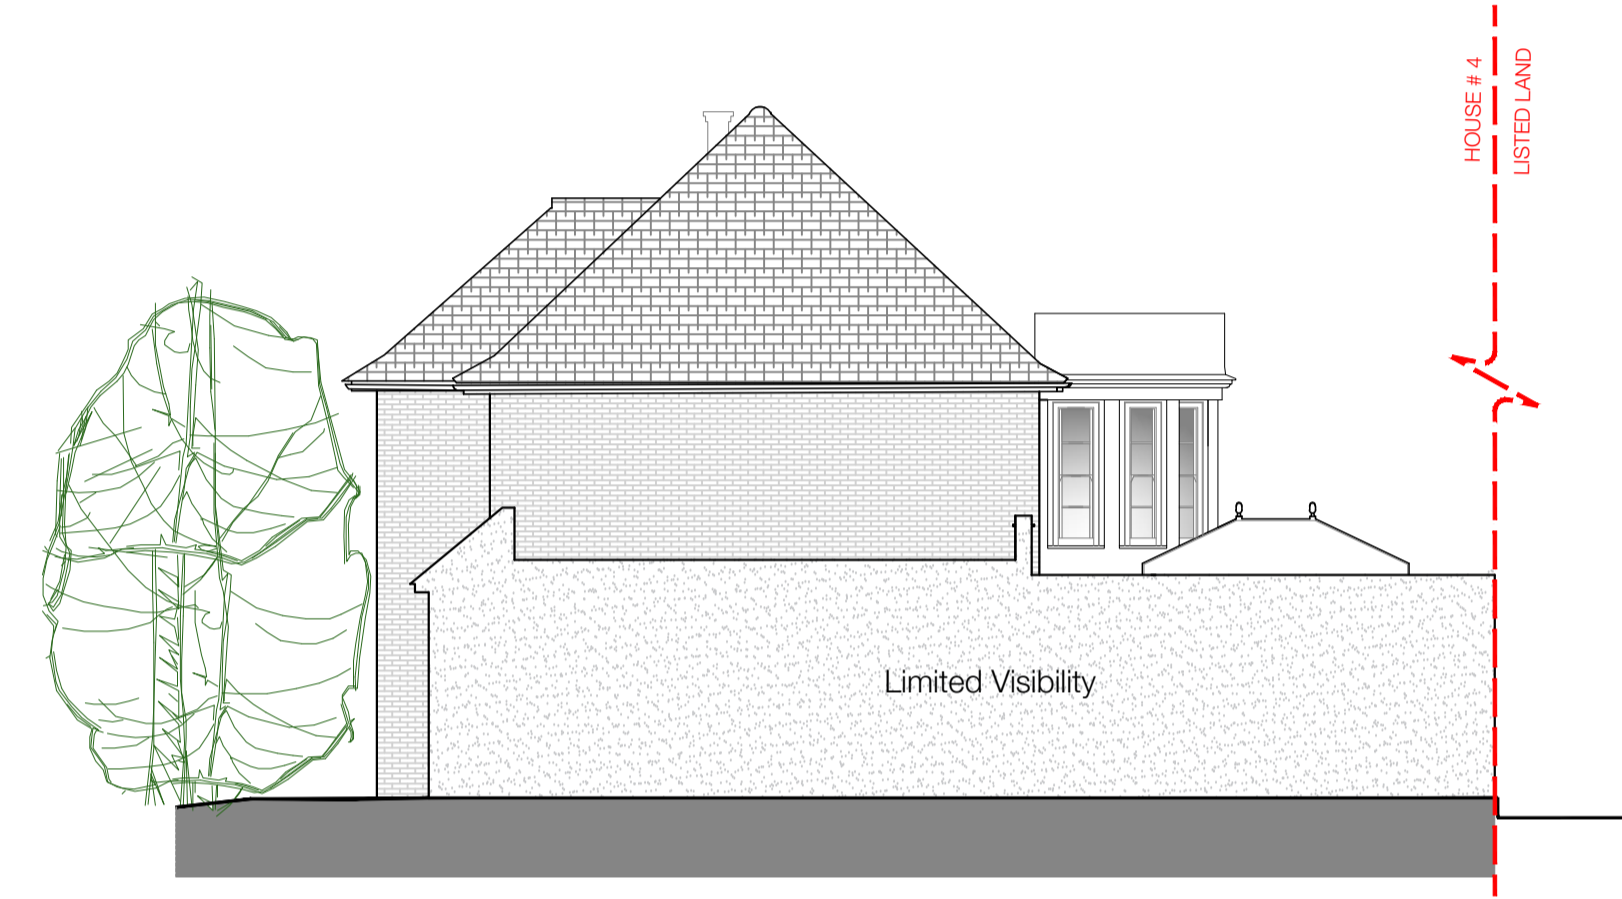

EXISTING SOUTH WEST ELEVATION 1:100




EXISTING SECTION B-B 1:100




EXISTING SOUTH EAST ELEVATION 1:100





SECTION C-C 1:100

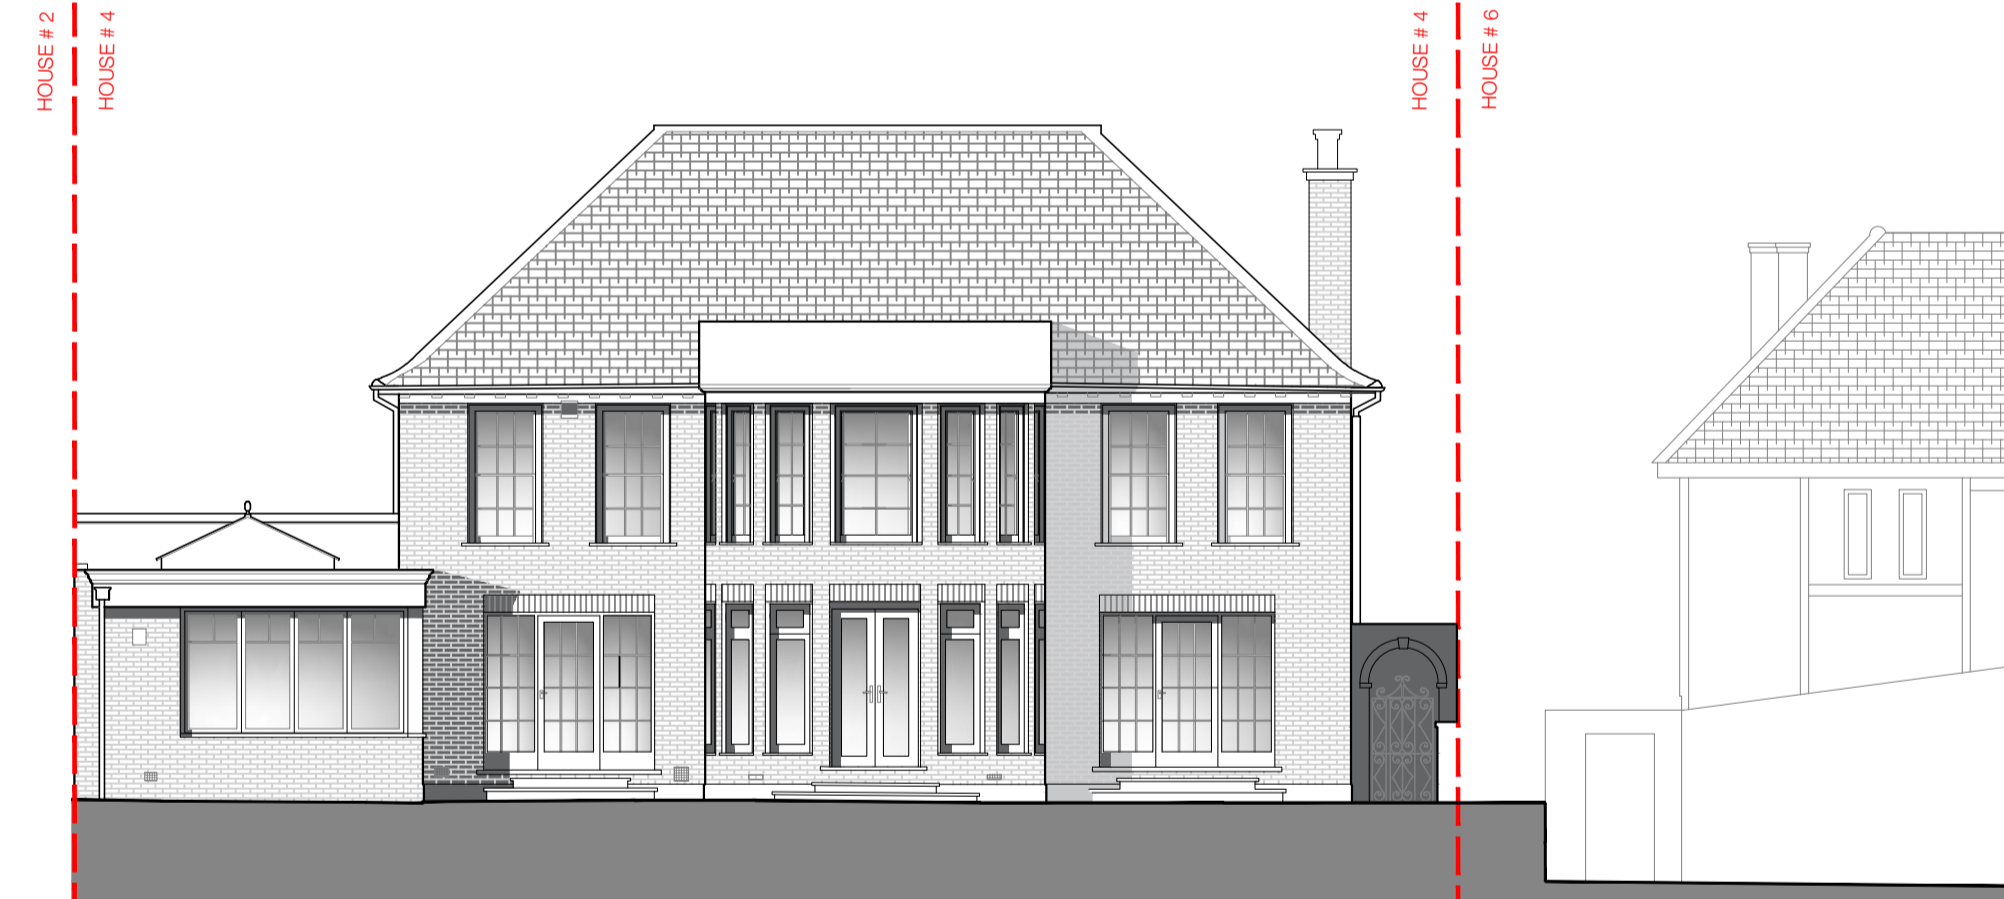

EXISTING NORTH EAST ELEVATION 1:100

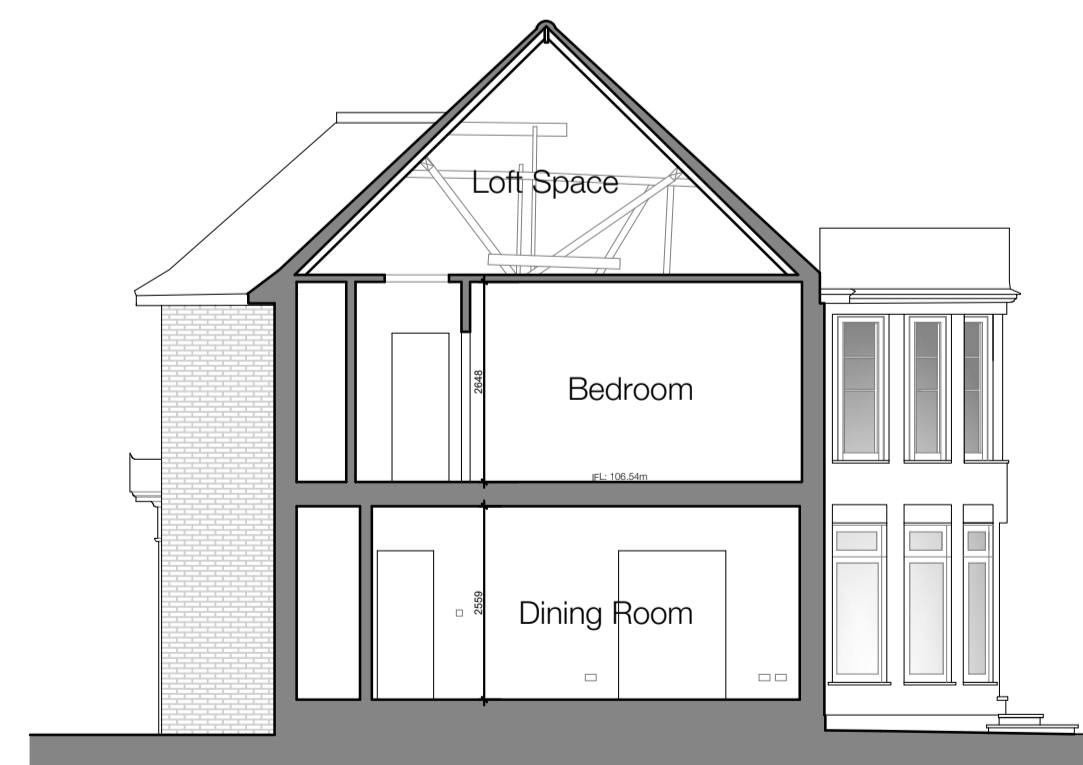

EXISTING SECTION A-A 1:100

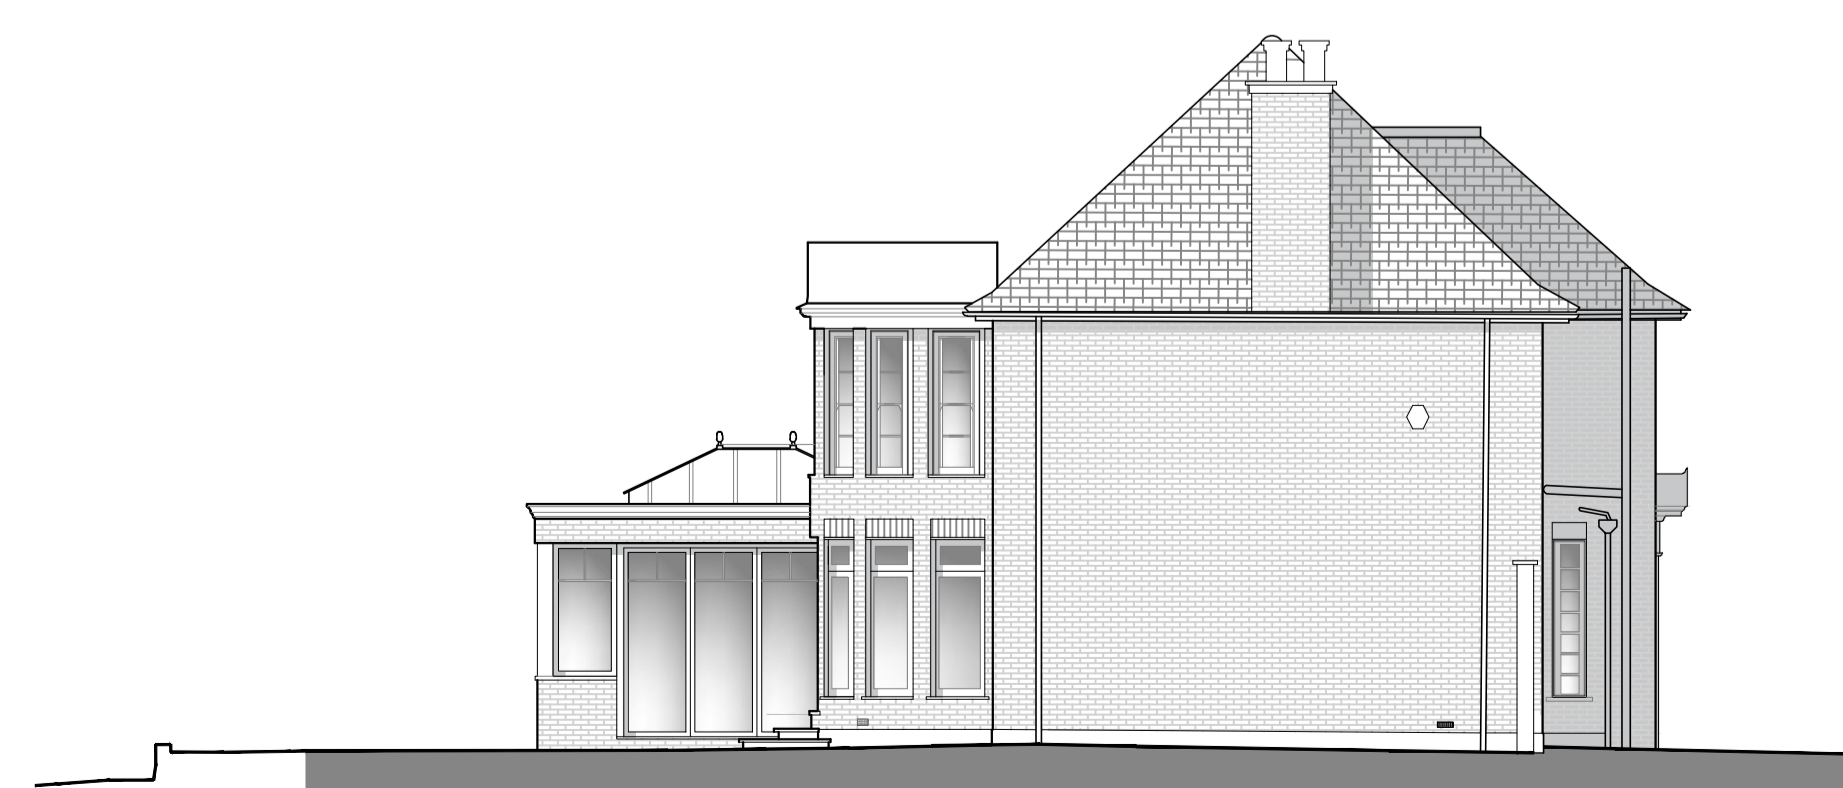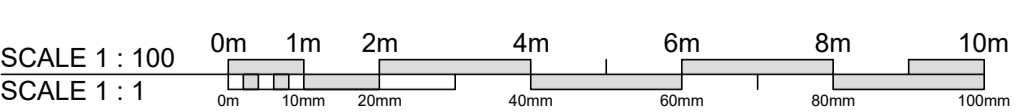

EXISTING NORTH WEST ELEVATION 1:100

Contractors must verify all dimensions and levels on site before commencing any work. Any errors are to be provided to ARa Architects Ltd as soon as possible.

Any construction work carried out prior to receiving all necessary approvals for Planning and/or Building Regulations is entirely at the client's / householder's risk.

All building work is to be completed to the satisfaction of the Local Authority Building Control Officer and in accordance with current Building Regulations and as such, additional unforeseen building works may be required on site.

The Contractor shall inspect adjoining properties - where applicable - which may be affected by the works prior to commencement and must report any defects to the owner.

The Contractor shall be entirely responsible for the security, strength and stability of the building during the course of the works.

Drawings produced for the purpose of obtaining Building Regulations Approval do not constitute full working drawings.

All drawings are of the copyright of ARa Architects Ltd. This drawing may not be copied by any 3rd parties without prior permission.

Ordnance Survey maps reproduced with the sanction of the Controller of HM Stationery Office. Crown Copyright reserved

PLANNING ISSUE

Rev	.	.
Rev	.	.
Rev	.	.
Rev	.	.
Rev	.	.
Rev	.	.
Rev	.	.
Rev - A	22/04/2024	Incorporation of South East Elevation

ara
ARCHITECTS

Paper Mews Place
290-292 High Street
Dorking Surrey
RH4 1QT
01306 877979
office@araarchitects.co.uk
www.araarchitects.co.uk

Client :	
Project :	4 Barham Avenue Borehamwood WD6 3PN
Dwg Title :	EXISTING SECTIONS & ELEVATIONS
Dwg No :	ARa 3125 / P112
Scale :	1:100 @ A1
Drawn :	MP
Checked :	AR
Date :	04/2024
	PLANNING: subject to Local Authority requirements

Do not scale. Contractors must verify all dimensions on site before commencing any work. The drawing must not be disclosed without any authority. The copyright of this drawing is reserved ©ARA ARCHITECTS