





1:100 FRONT ELEVATION

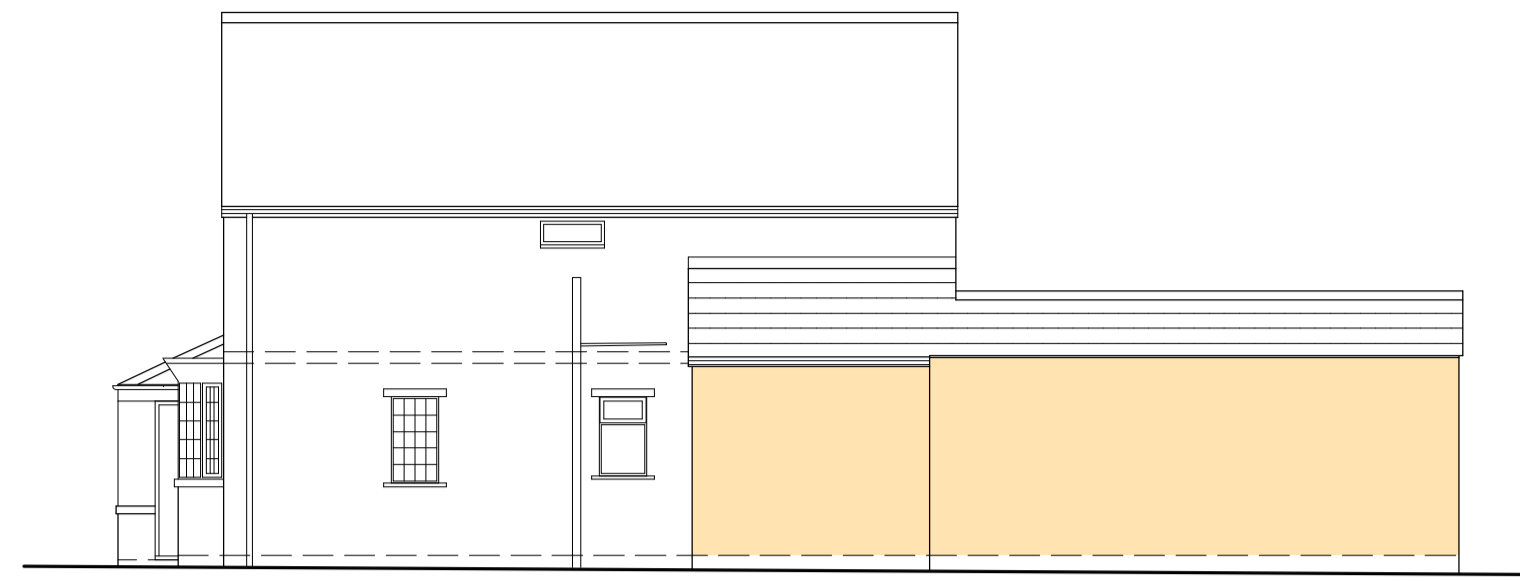


1:100 SIDE ELEVATION




1:100 REAR ELEVATION

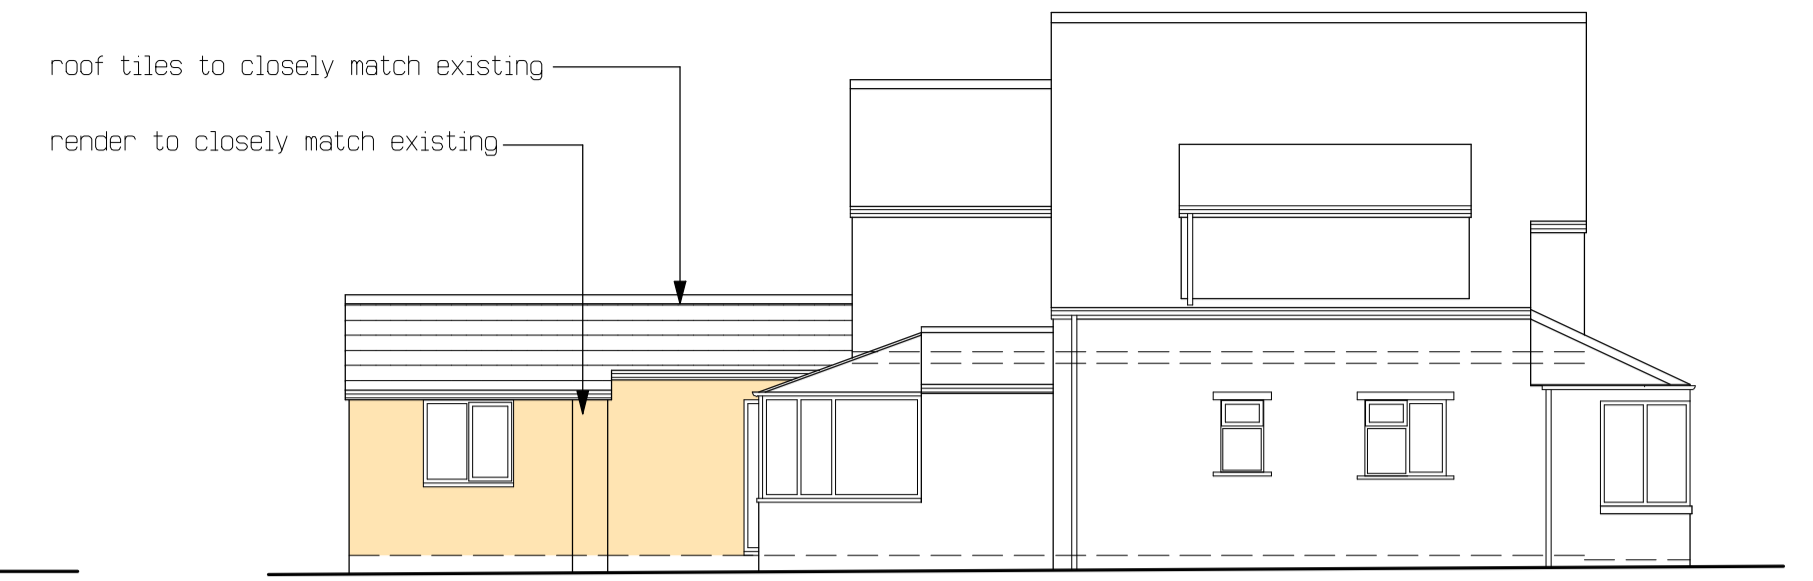


1:100 SIDE ELEVATION

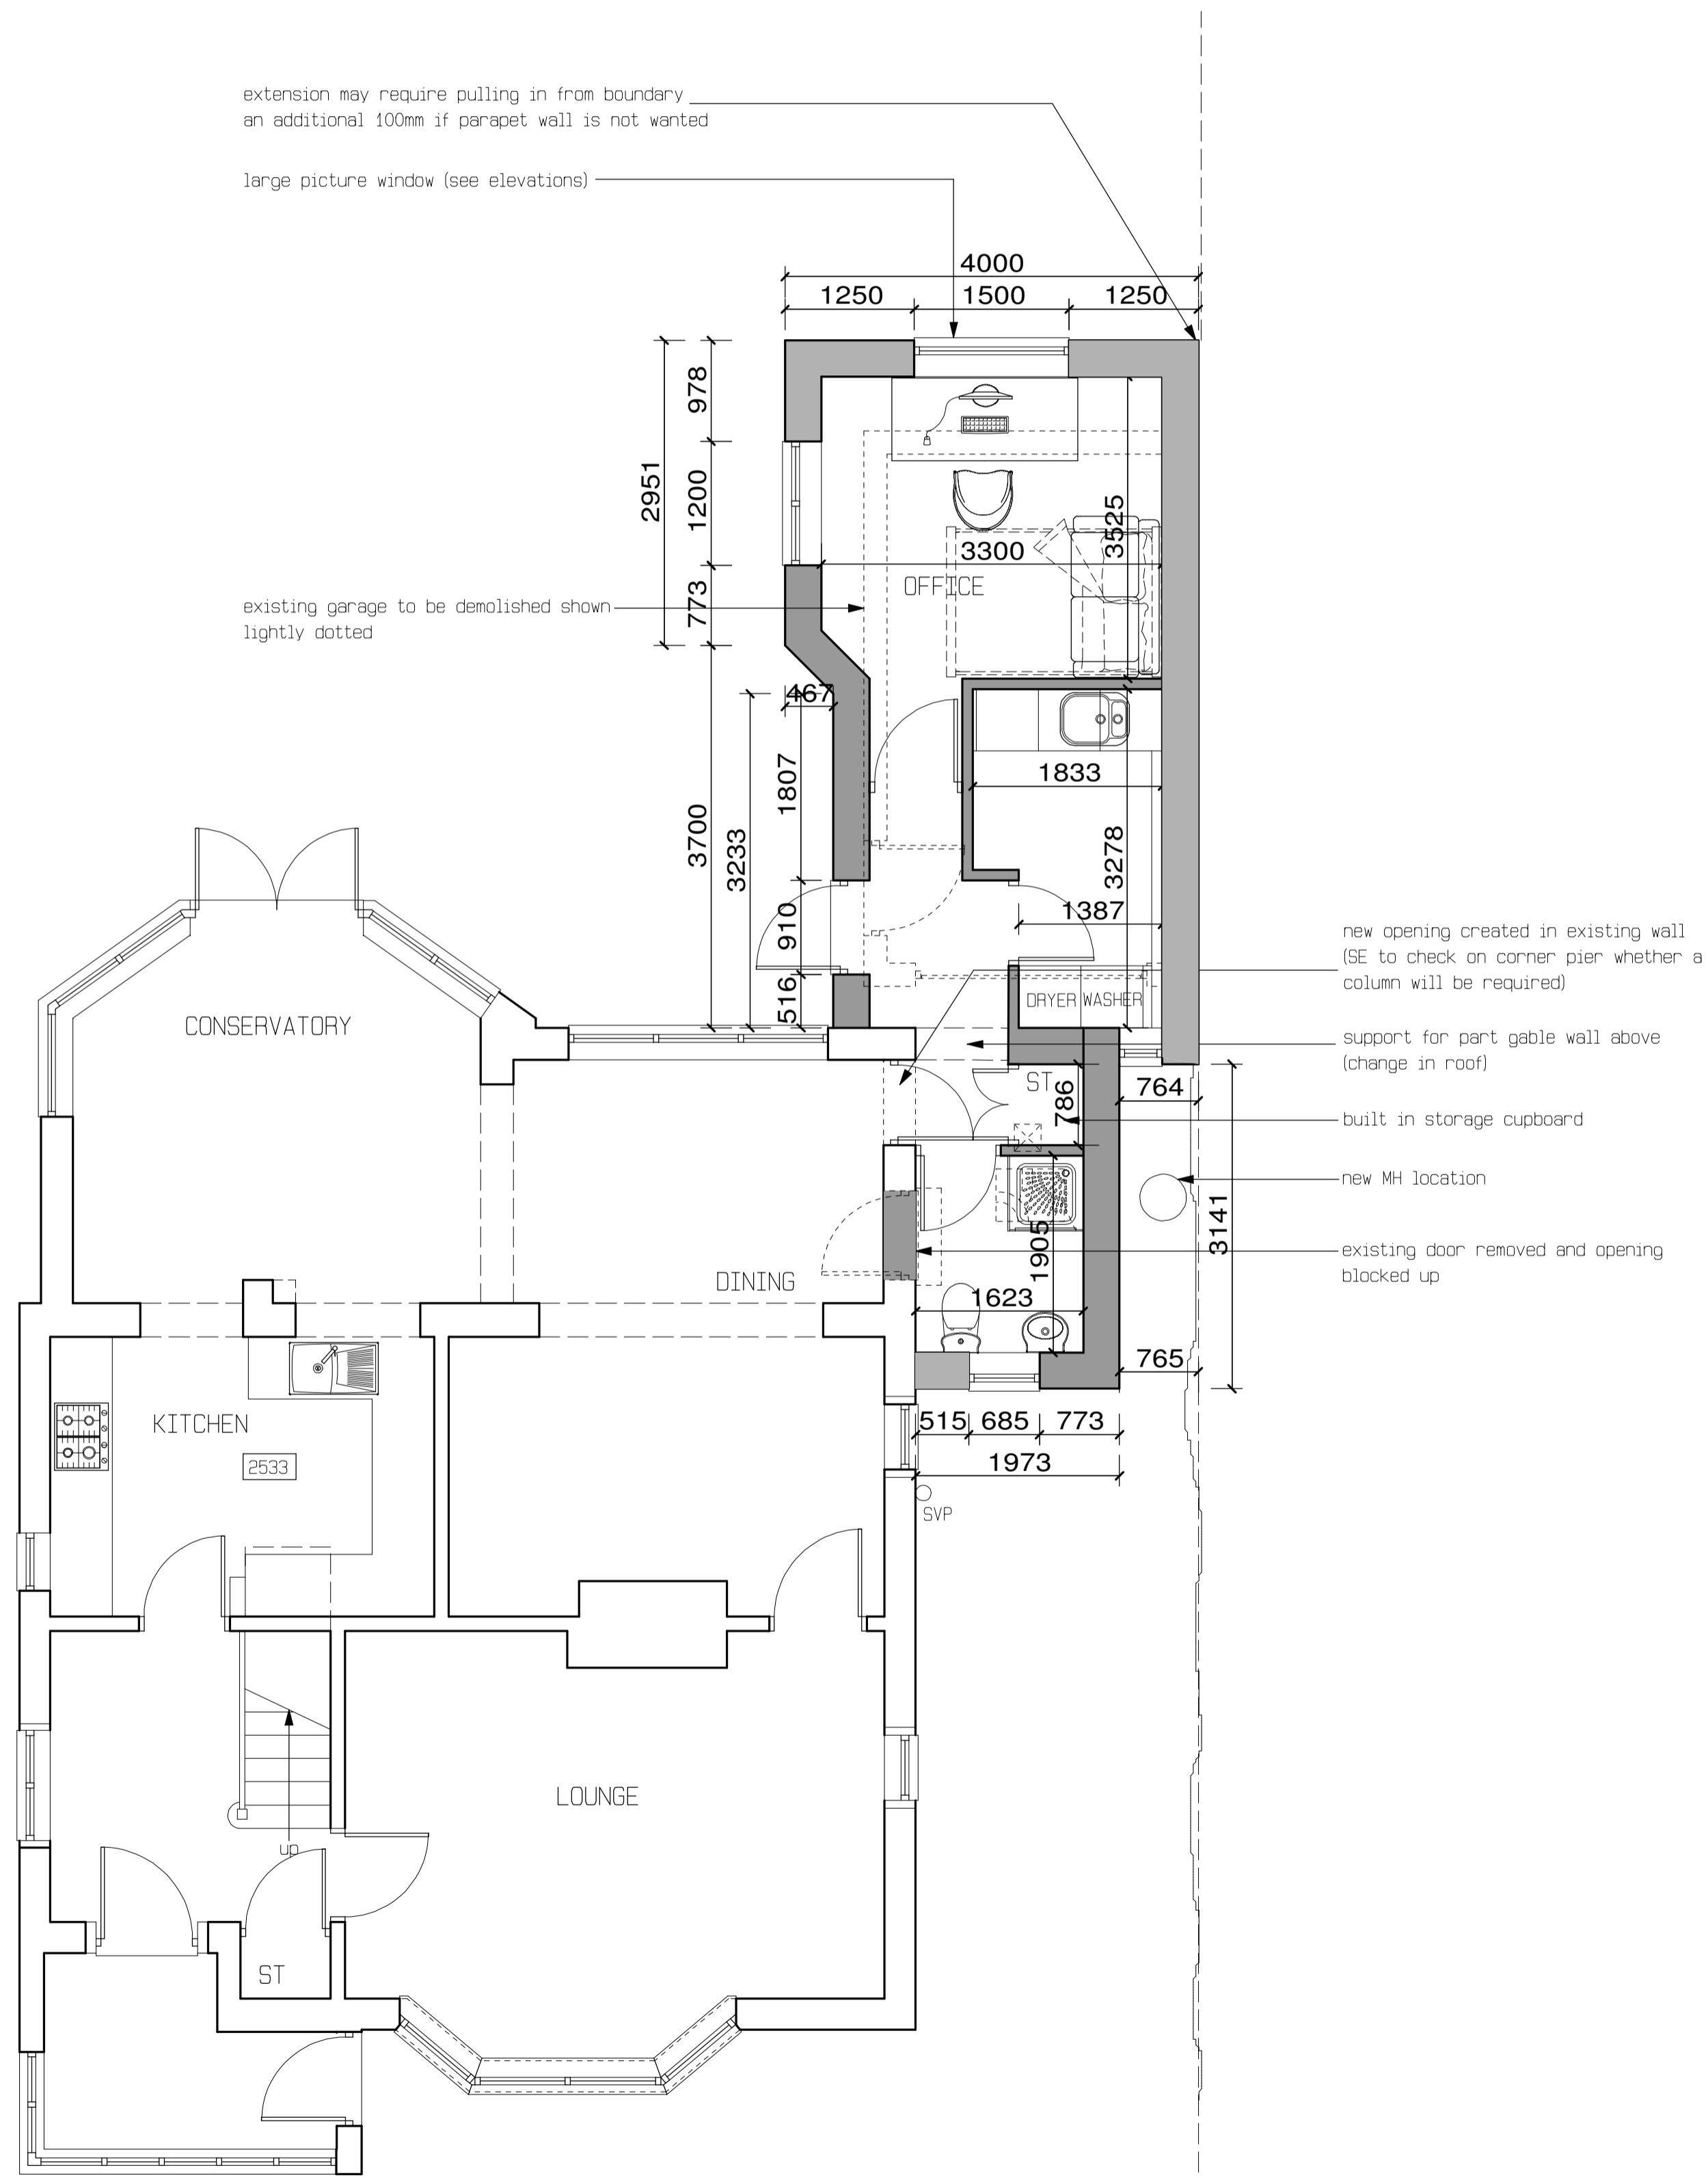


1:50 GROUND FLOOR PLAN

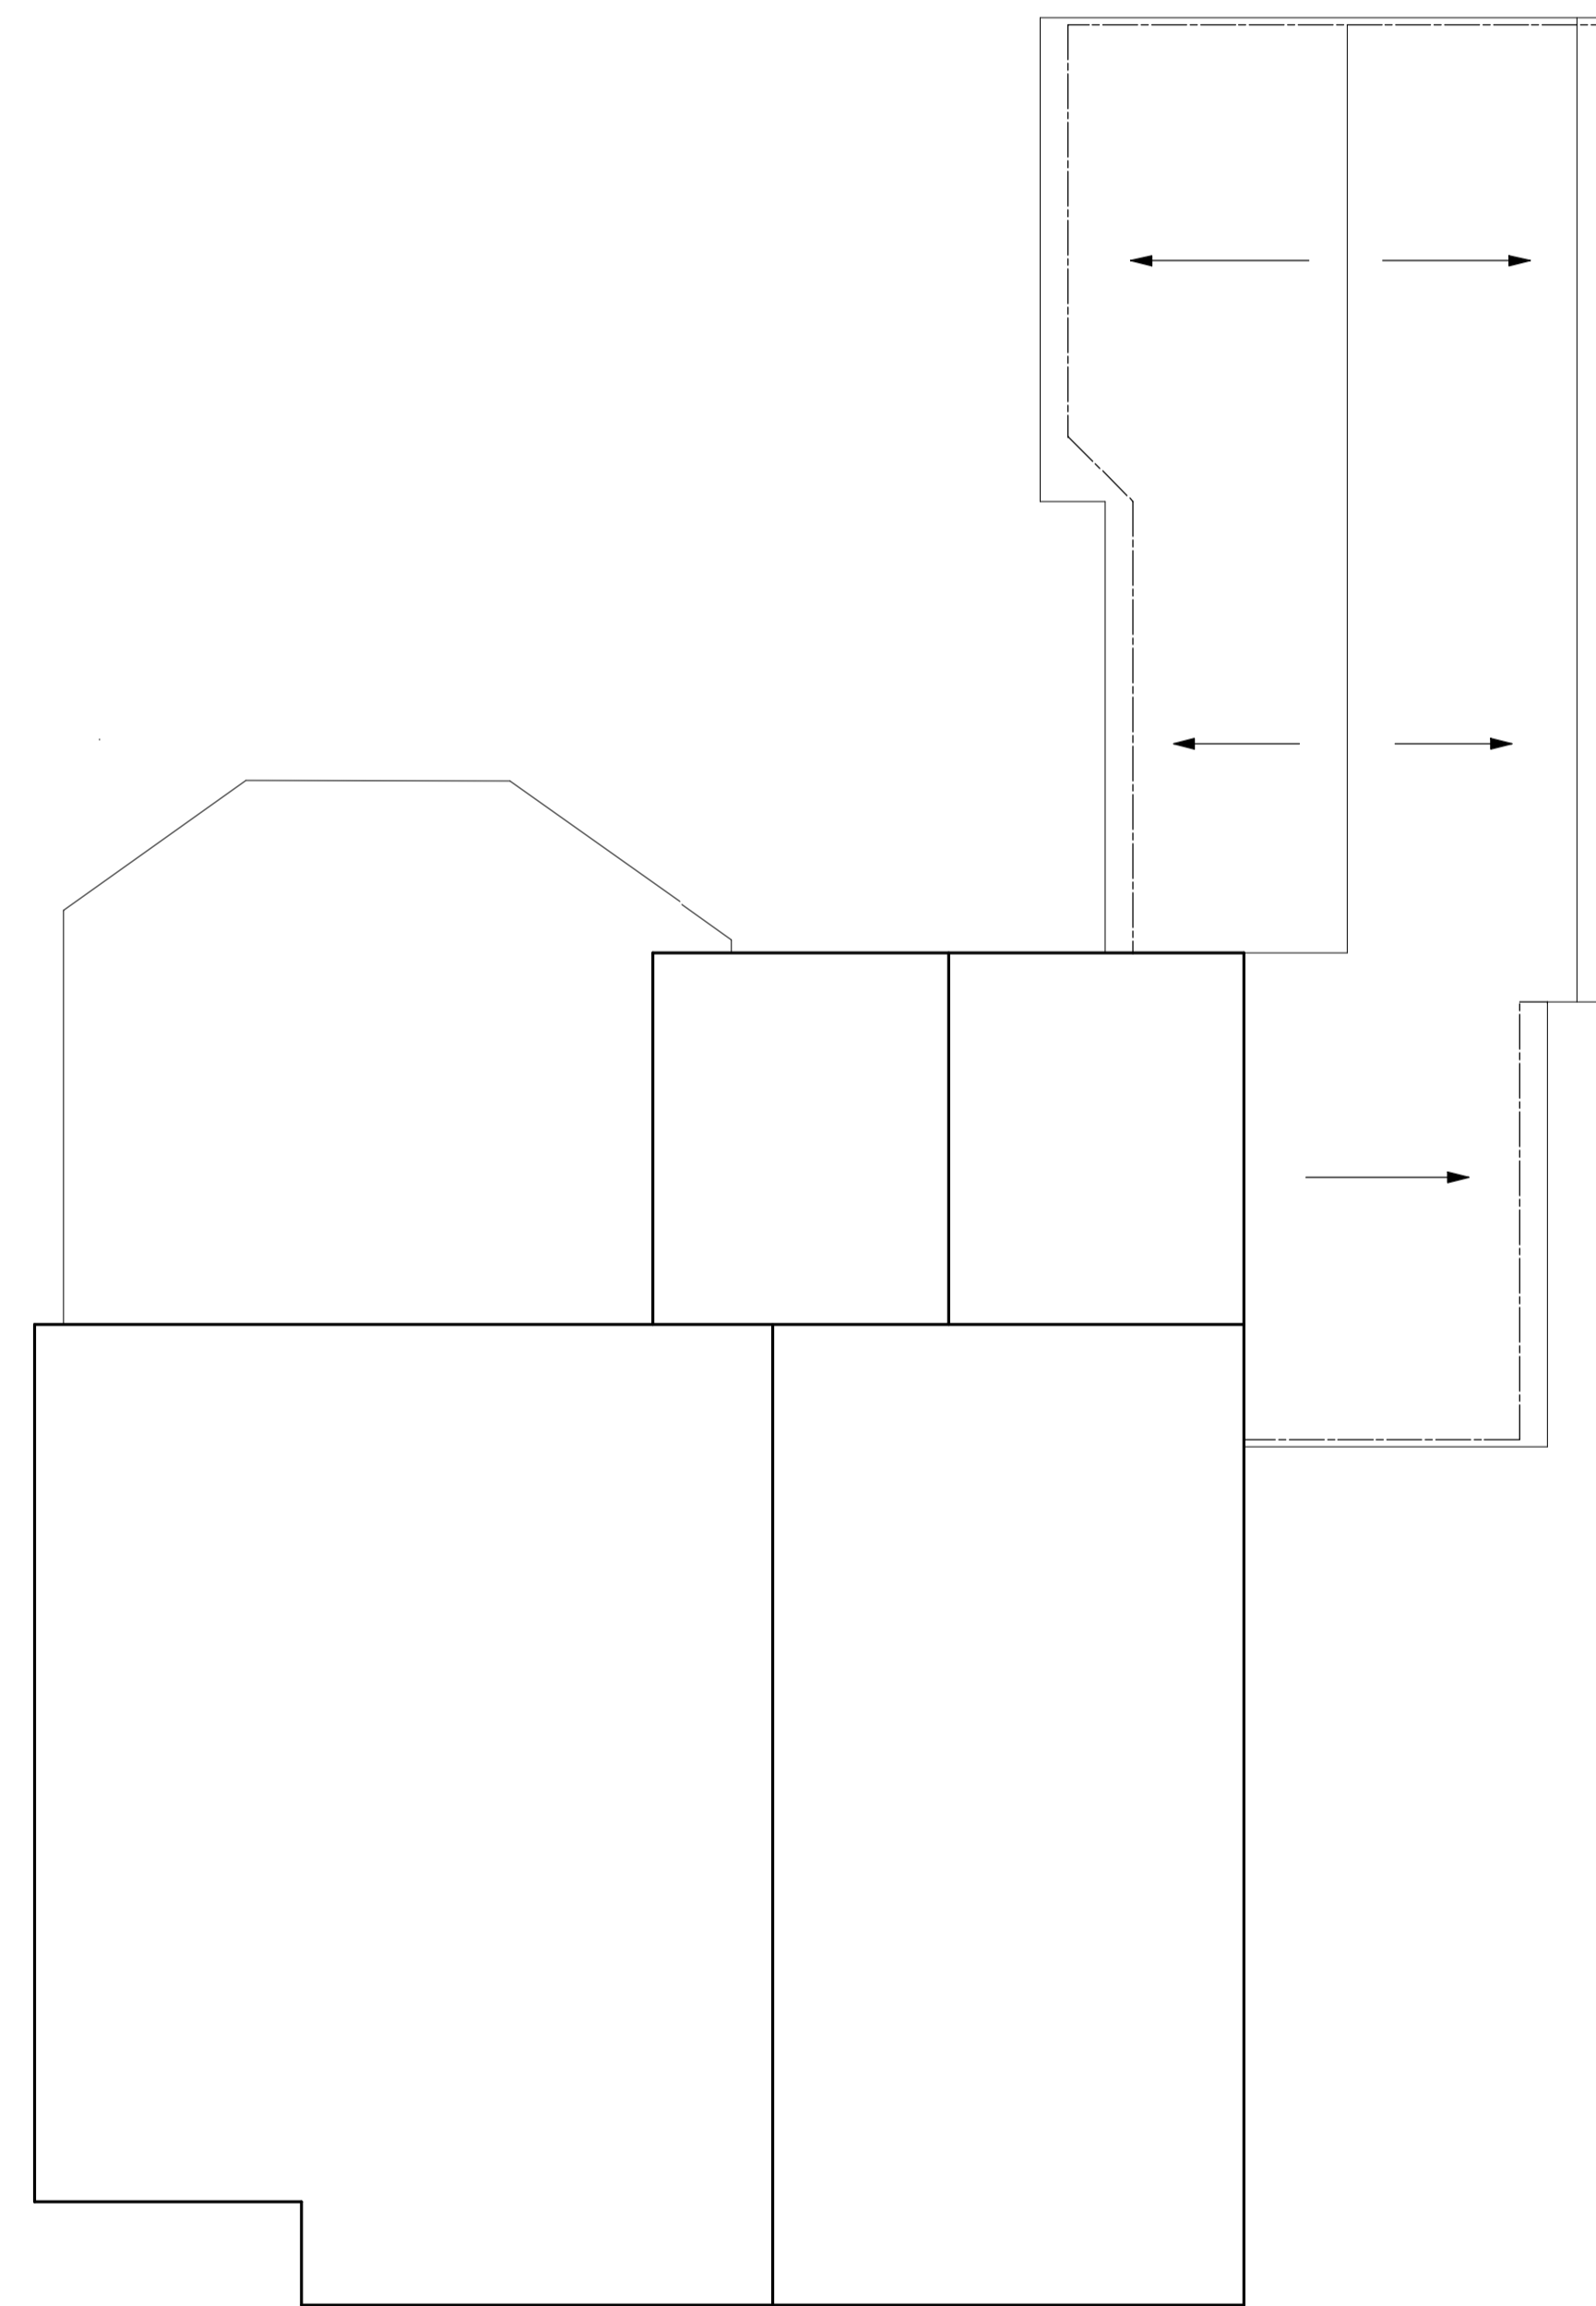

1:50 ROOF PLAN
(existing house roof shown indicatively)

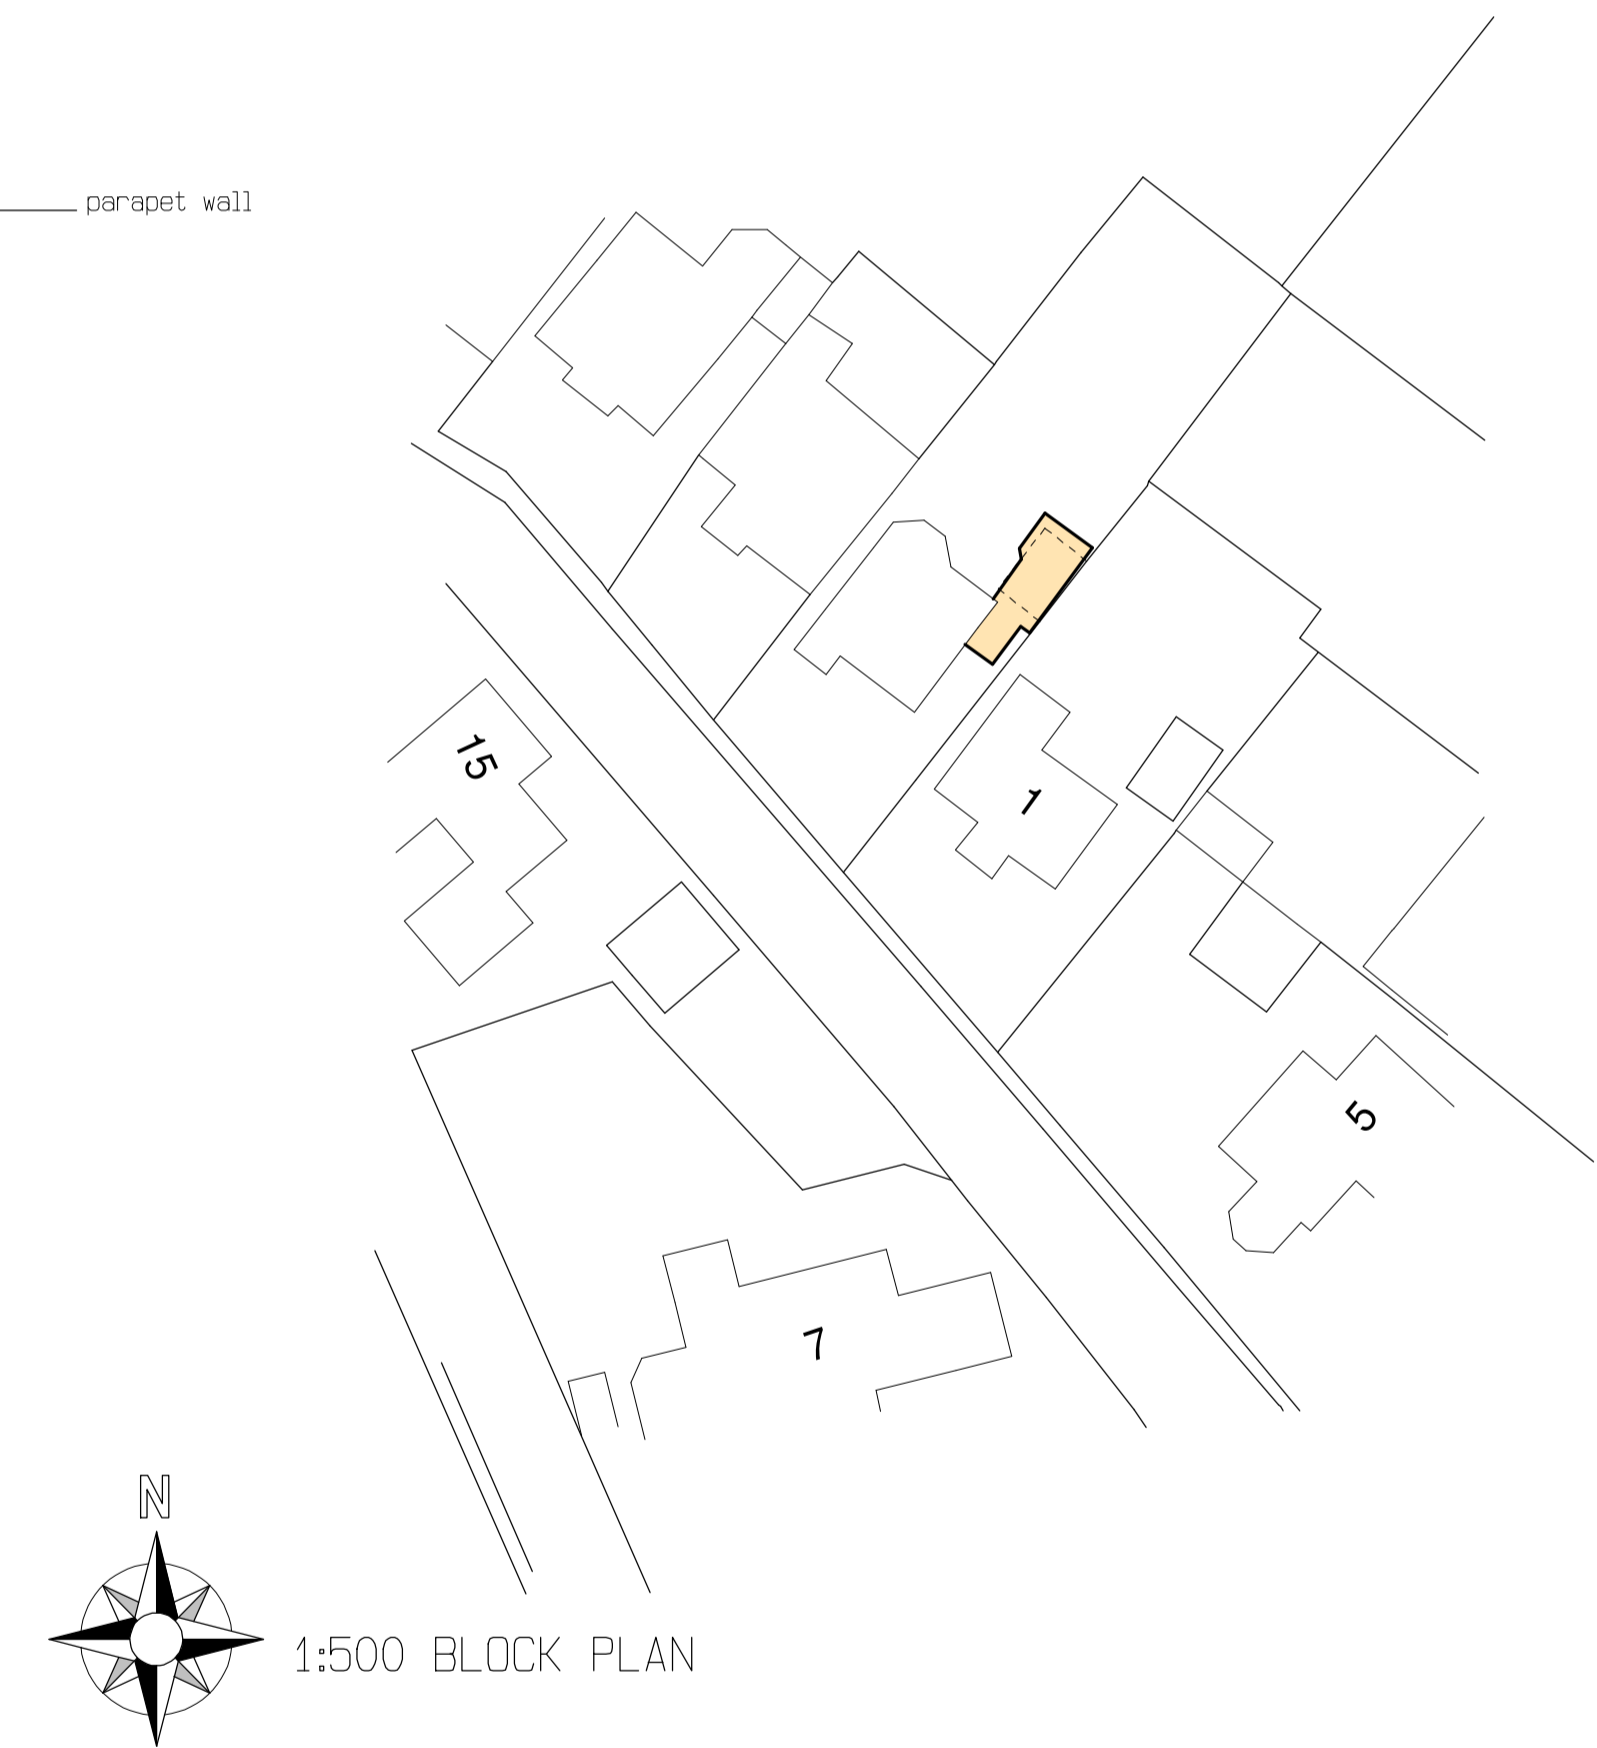

1:500 BLOCK PLAN

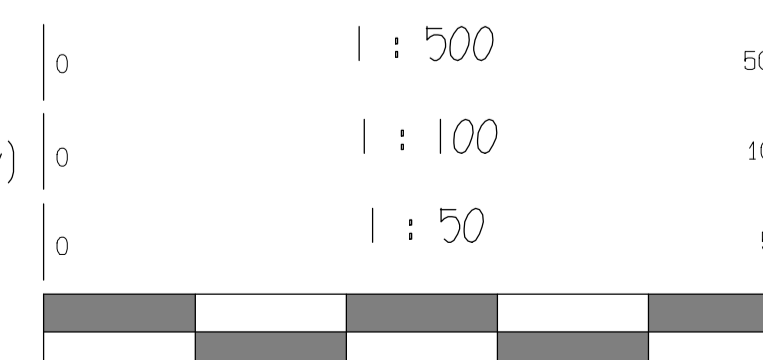

At 1:1 this bar should be 10cm long

rev	date	description	Client:
a	12/04/24	amendments at client request	JANE MADELEY
b	16/04/24	options for office shown	
c	25/04/24	office option chosen and drawing prepared for planning	

 10 Primley Gardens, Alwoodley, Leeds, LS17 7HT Email: hannah@hbarchitectural.co.uk Website: www.hbarchitectural.co.uk	Drawing Title: PLANNING DRAWING Project Title: PROPOSED EXTENSION 2 WYNCROFT GROVE BRAMHOPE LEEDS	Drawing No.: 2857-02	Revision: C	Created On: 20/03/24 Scale: as noted	Page 5/26 A1
---	---	-------------------------	----------------	-----------------------------------------------	--------------------