

DO NOT SCALE


THE CONTRACTOR IS TO CHECK AND VERIFY ALL BUILDING AND SITE DIMENSIONS, LEVELS AND SEWER INVERT LEVELS AT CONNECTION POINTS BEFORE WORK STARTS.

THIS DRAWING IS TO BE READ AND CHECKED IN CONJUNCTION WITH ENGINEERS AND OTHER SPECIALIST DRAWINGS.

THE DRAWING AND THE WORKS DEPICTED ARE THE COPYRIGHT OF STUDIO DJL AND MAY NOT BE REPRODUCED EXCEPT BY WRITTEN PERMISSION.

NOTES

TO BE READ IN CONJUNCTION WITH GA PLANS, SECTIONS AND ELEVATIONS.
 THIS DRAWING HAS BEEN PREPARED SOLELY FOR PLANNING APPLICATION/ LAWFUL DEVELOPMENT CERTIFICATE AND BUILDING CONTROL AND IS NOT TO BE USED FOR ANY OTHER PURPOSE.
 DIMENSIONS NOTED ARE INDICATIVE. ALL WALL, FLOOR AND ROOF THICKNESSES AND SETTING OUT TO BE CONFIRMED BY CONTRACTOR.

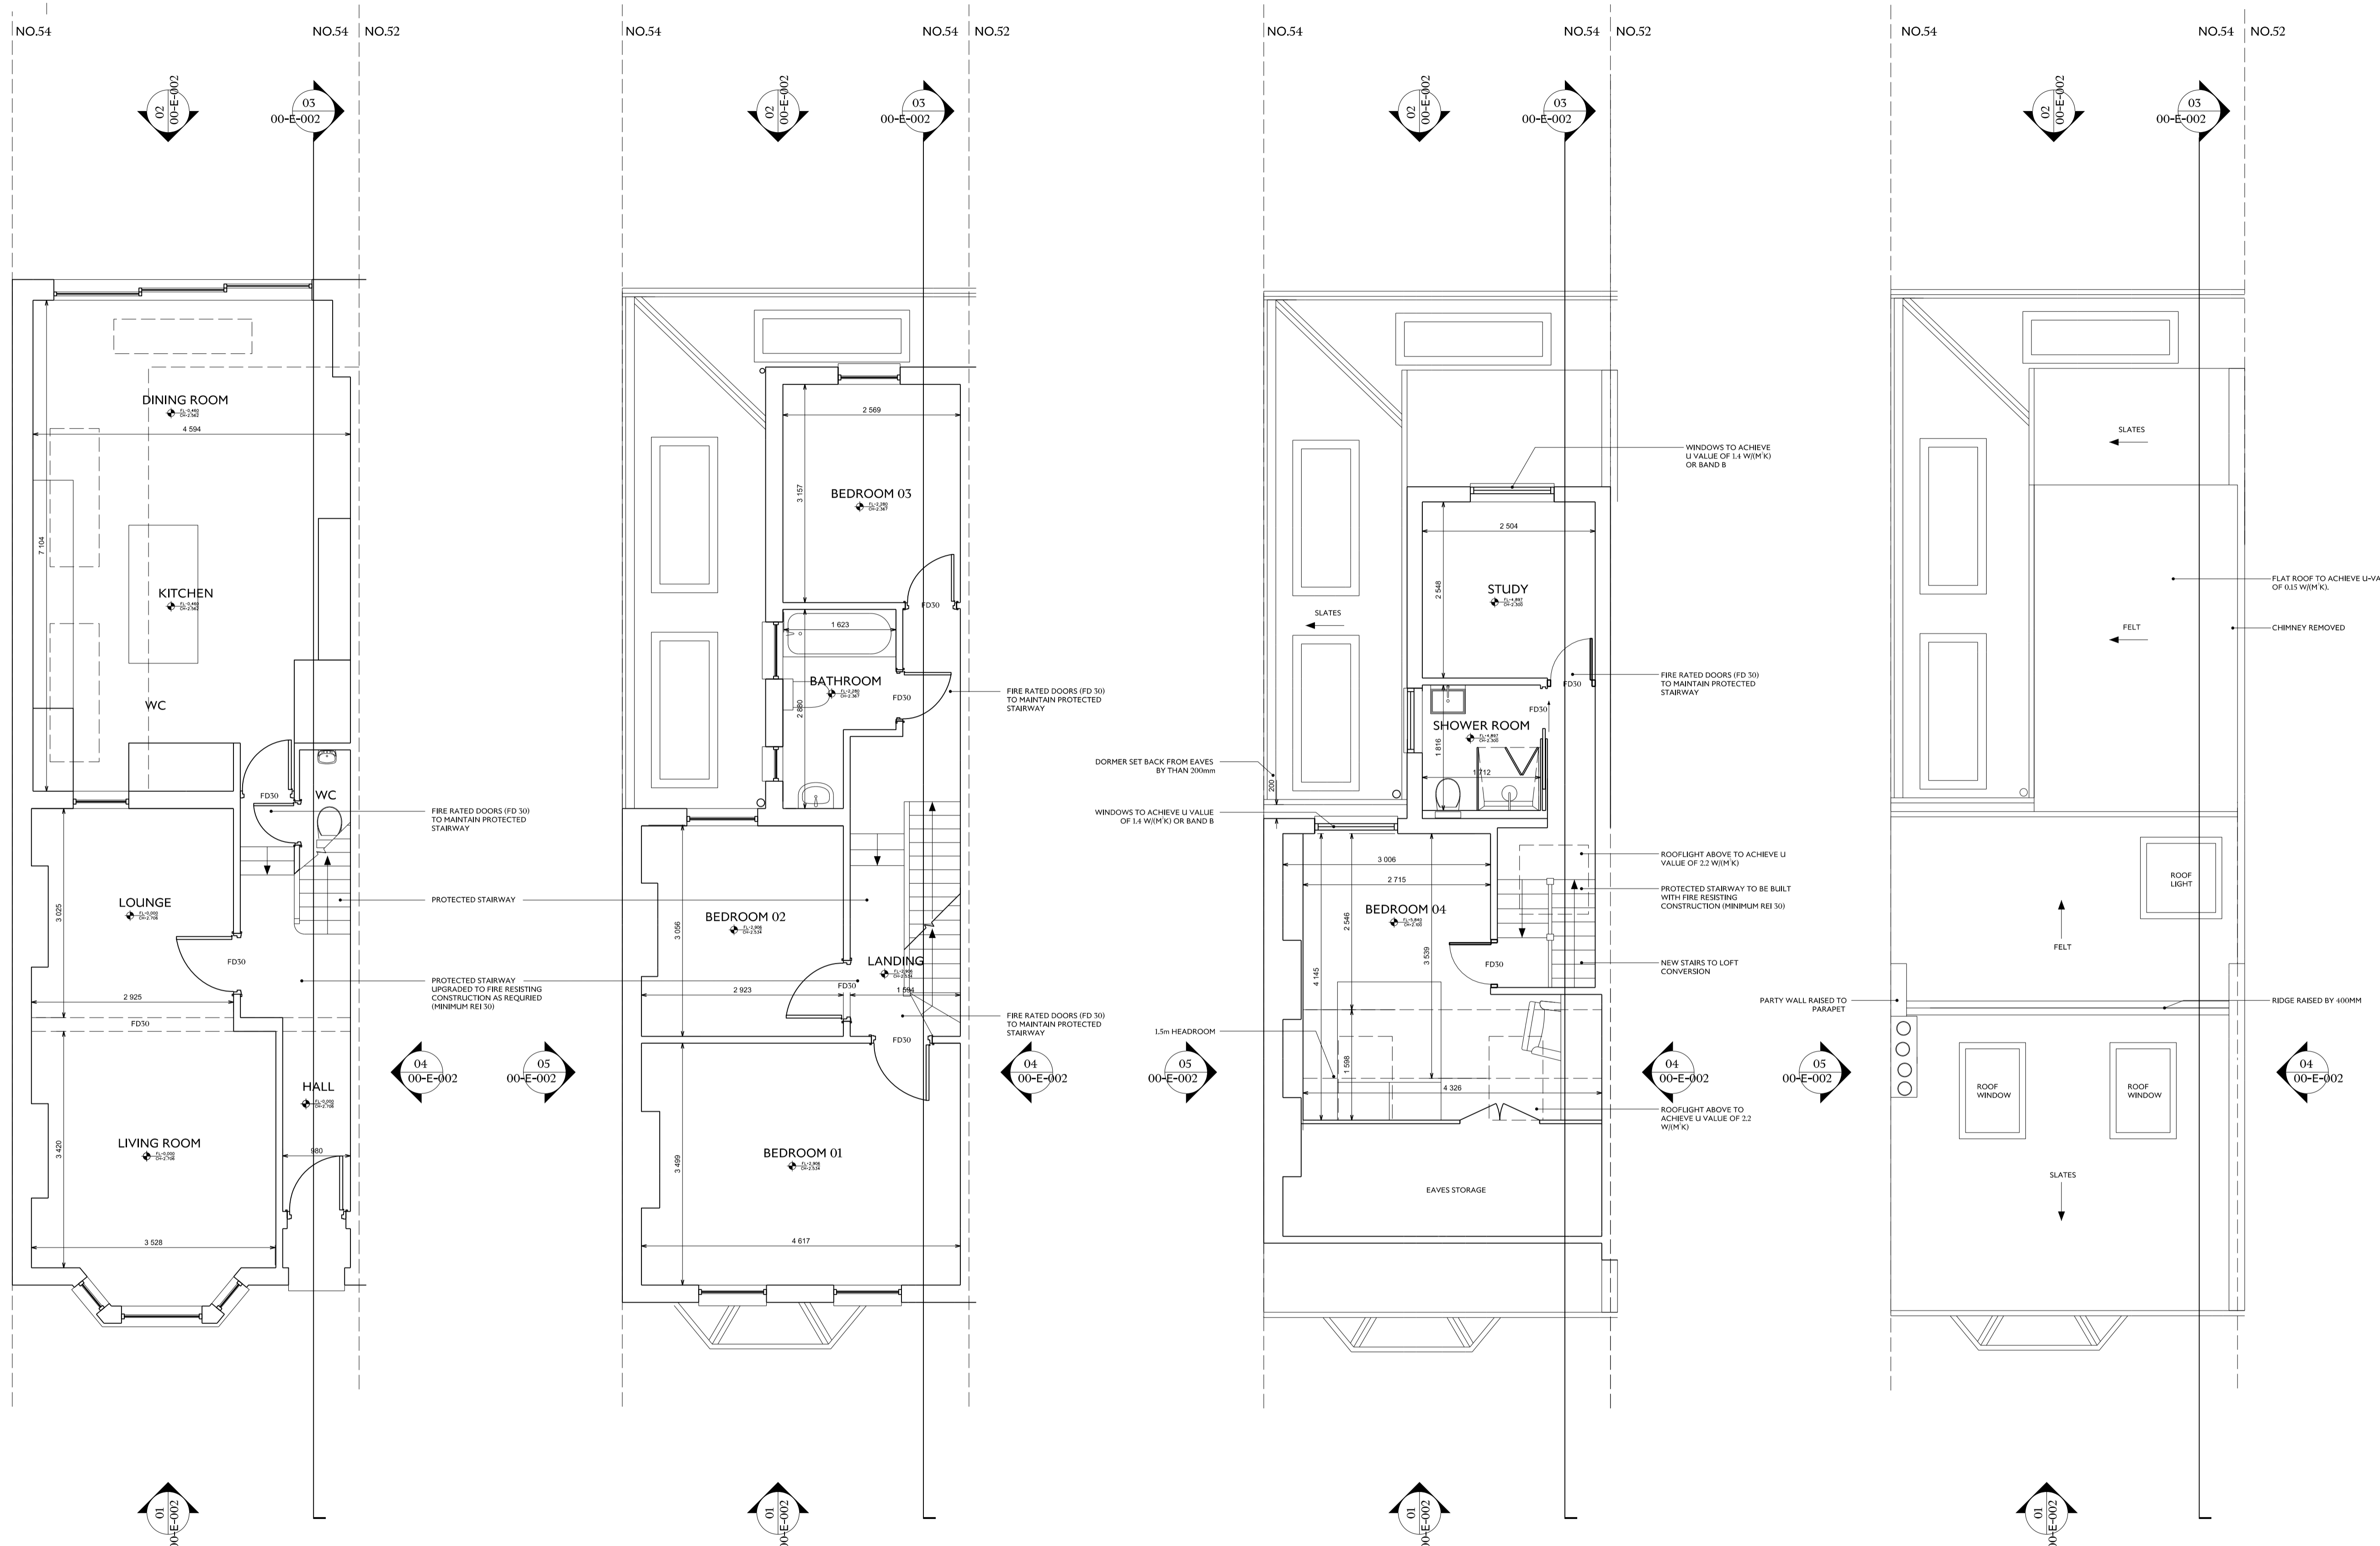


01 GROUND FLOOR PLAN

02 FIRST FLOOR PLAN

03 LOFT PLAN

04 ROOF PLAN

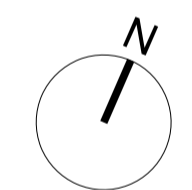

STUDIO DJL

REV	DATE	DESCRIPTION
01	08-05-2024	PLANNING

54 Ryedale

STUDIO DJL
 Danny@studiodjl.com www.studiodjl.com

JOB 2404
 DRG

PROPOSED PLANS

DRG No 2404_DJL_00_P_002 REV 01

SCALE 1:50@A1 1:100@A3 DATE 05-04-24

DRAWN BY DL INSPECTED BY

DRAWING STATUS PLANNING