



01 SOUTH ELEVATION

02 NORTH ELEVATION

03 LONG SECTION

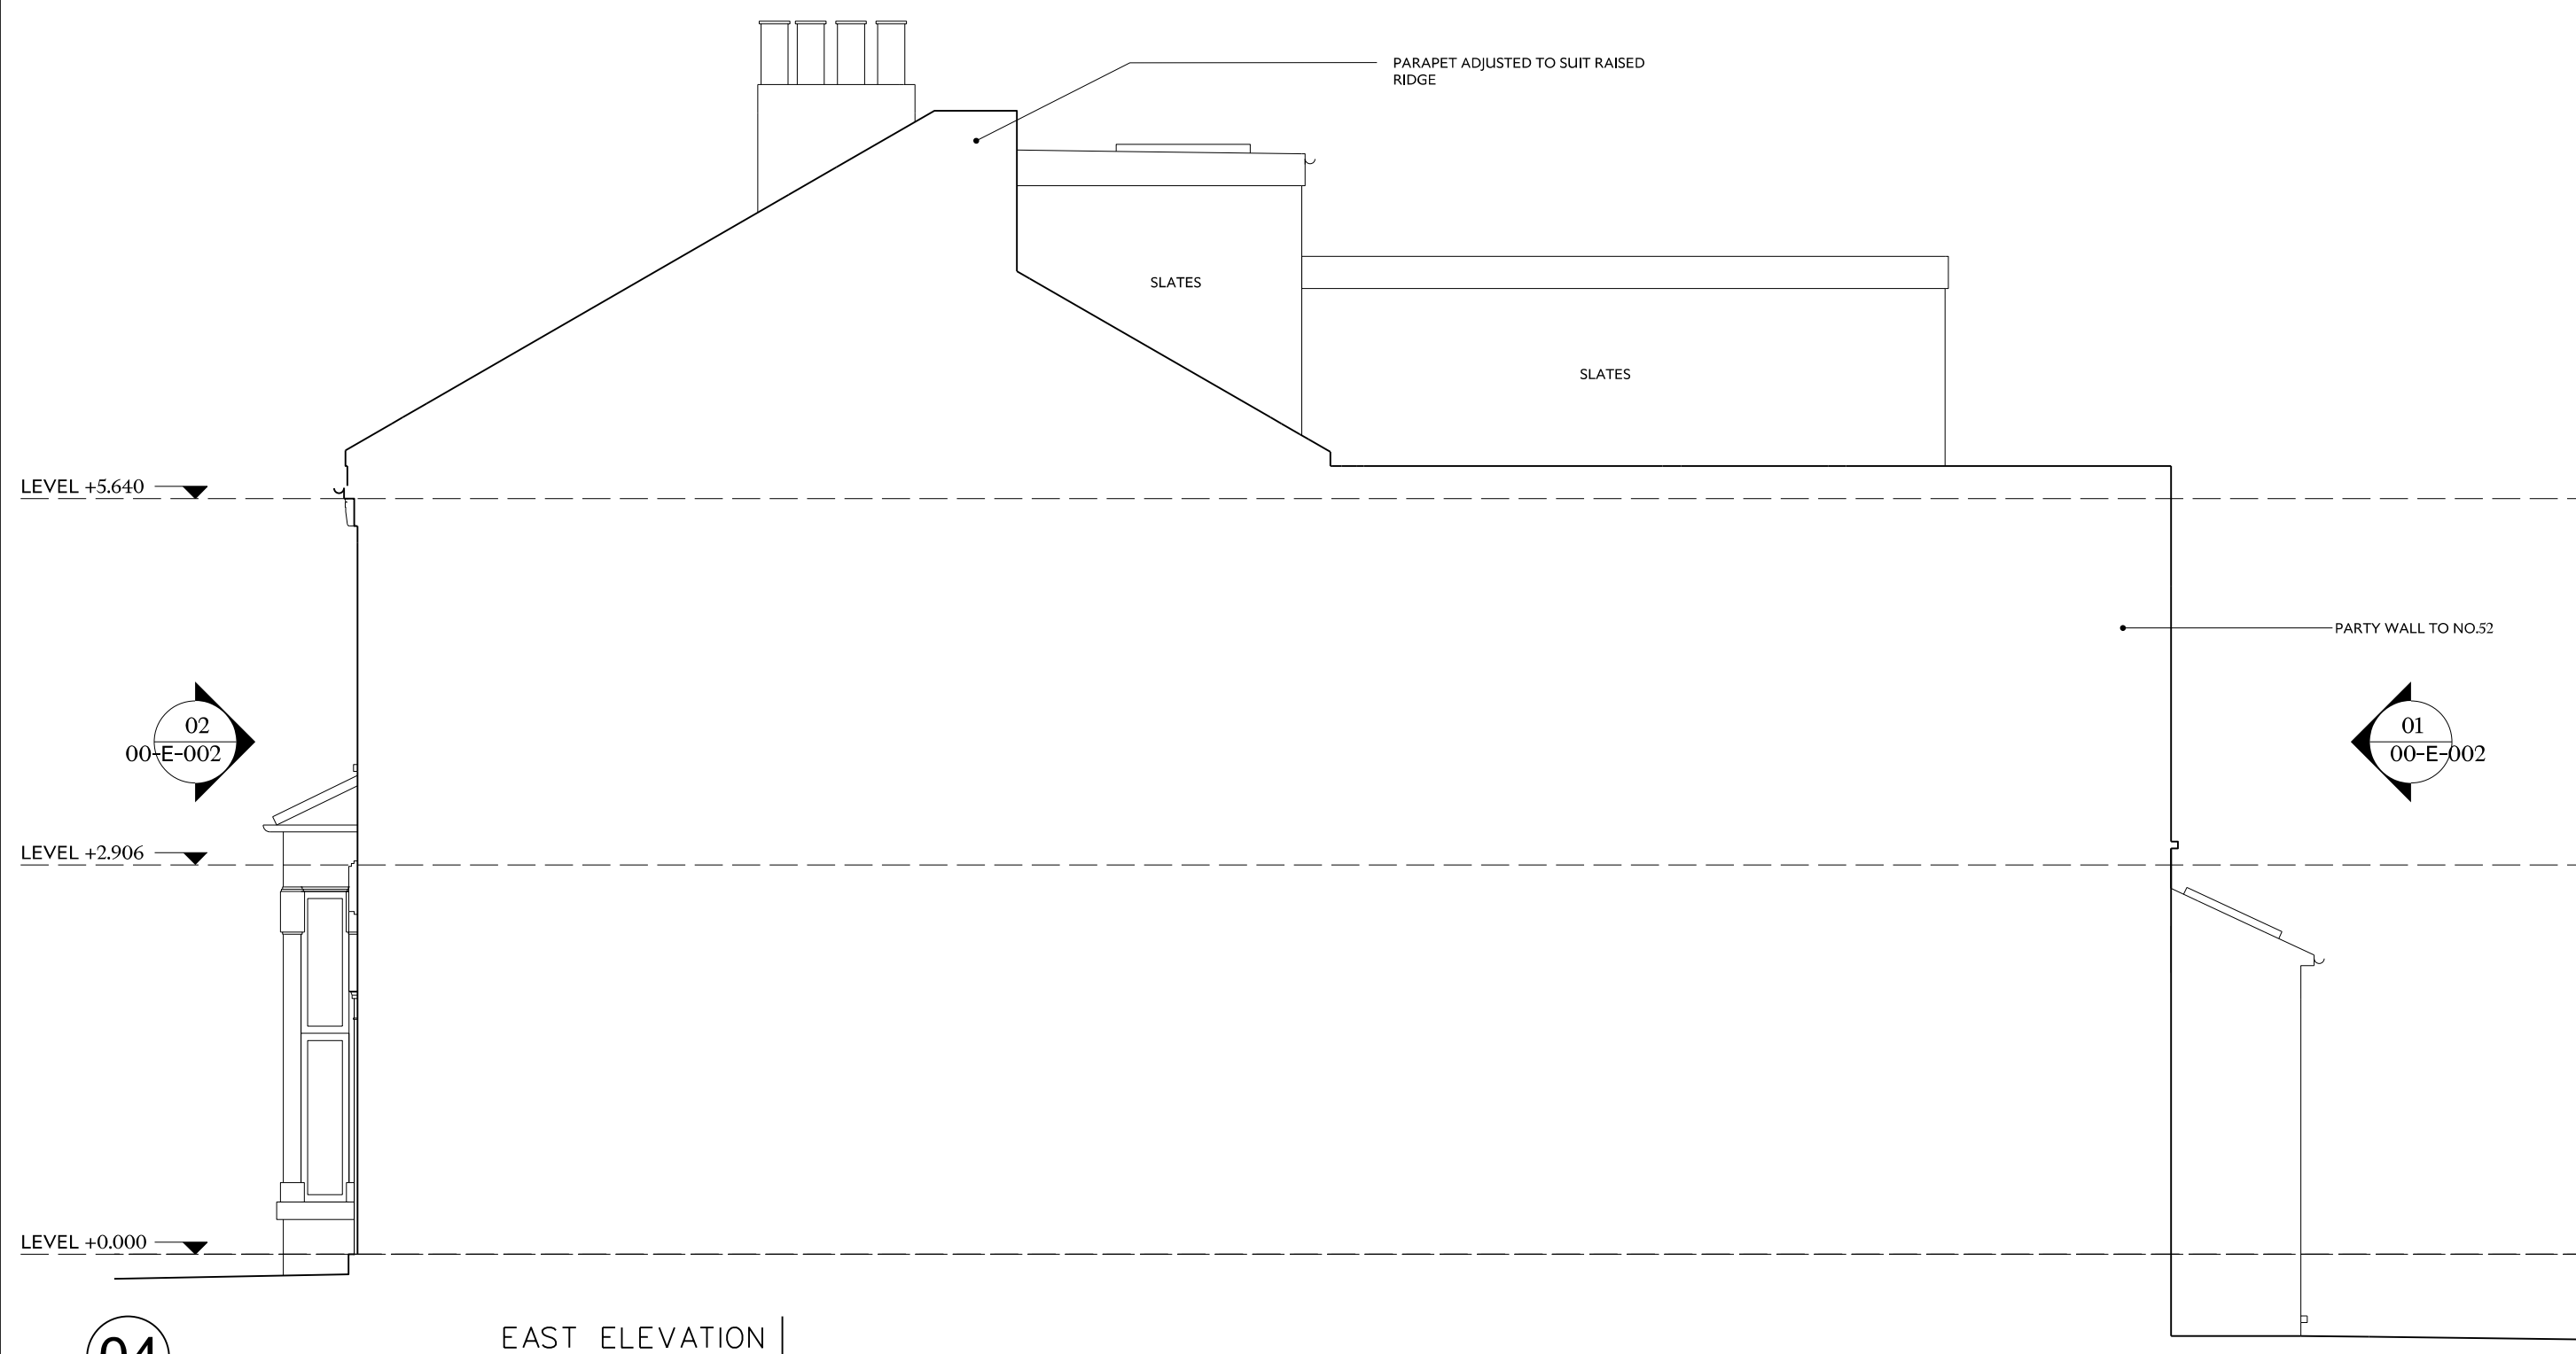

04 EAST ELEVATION

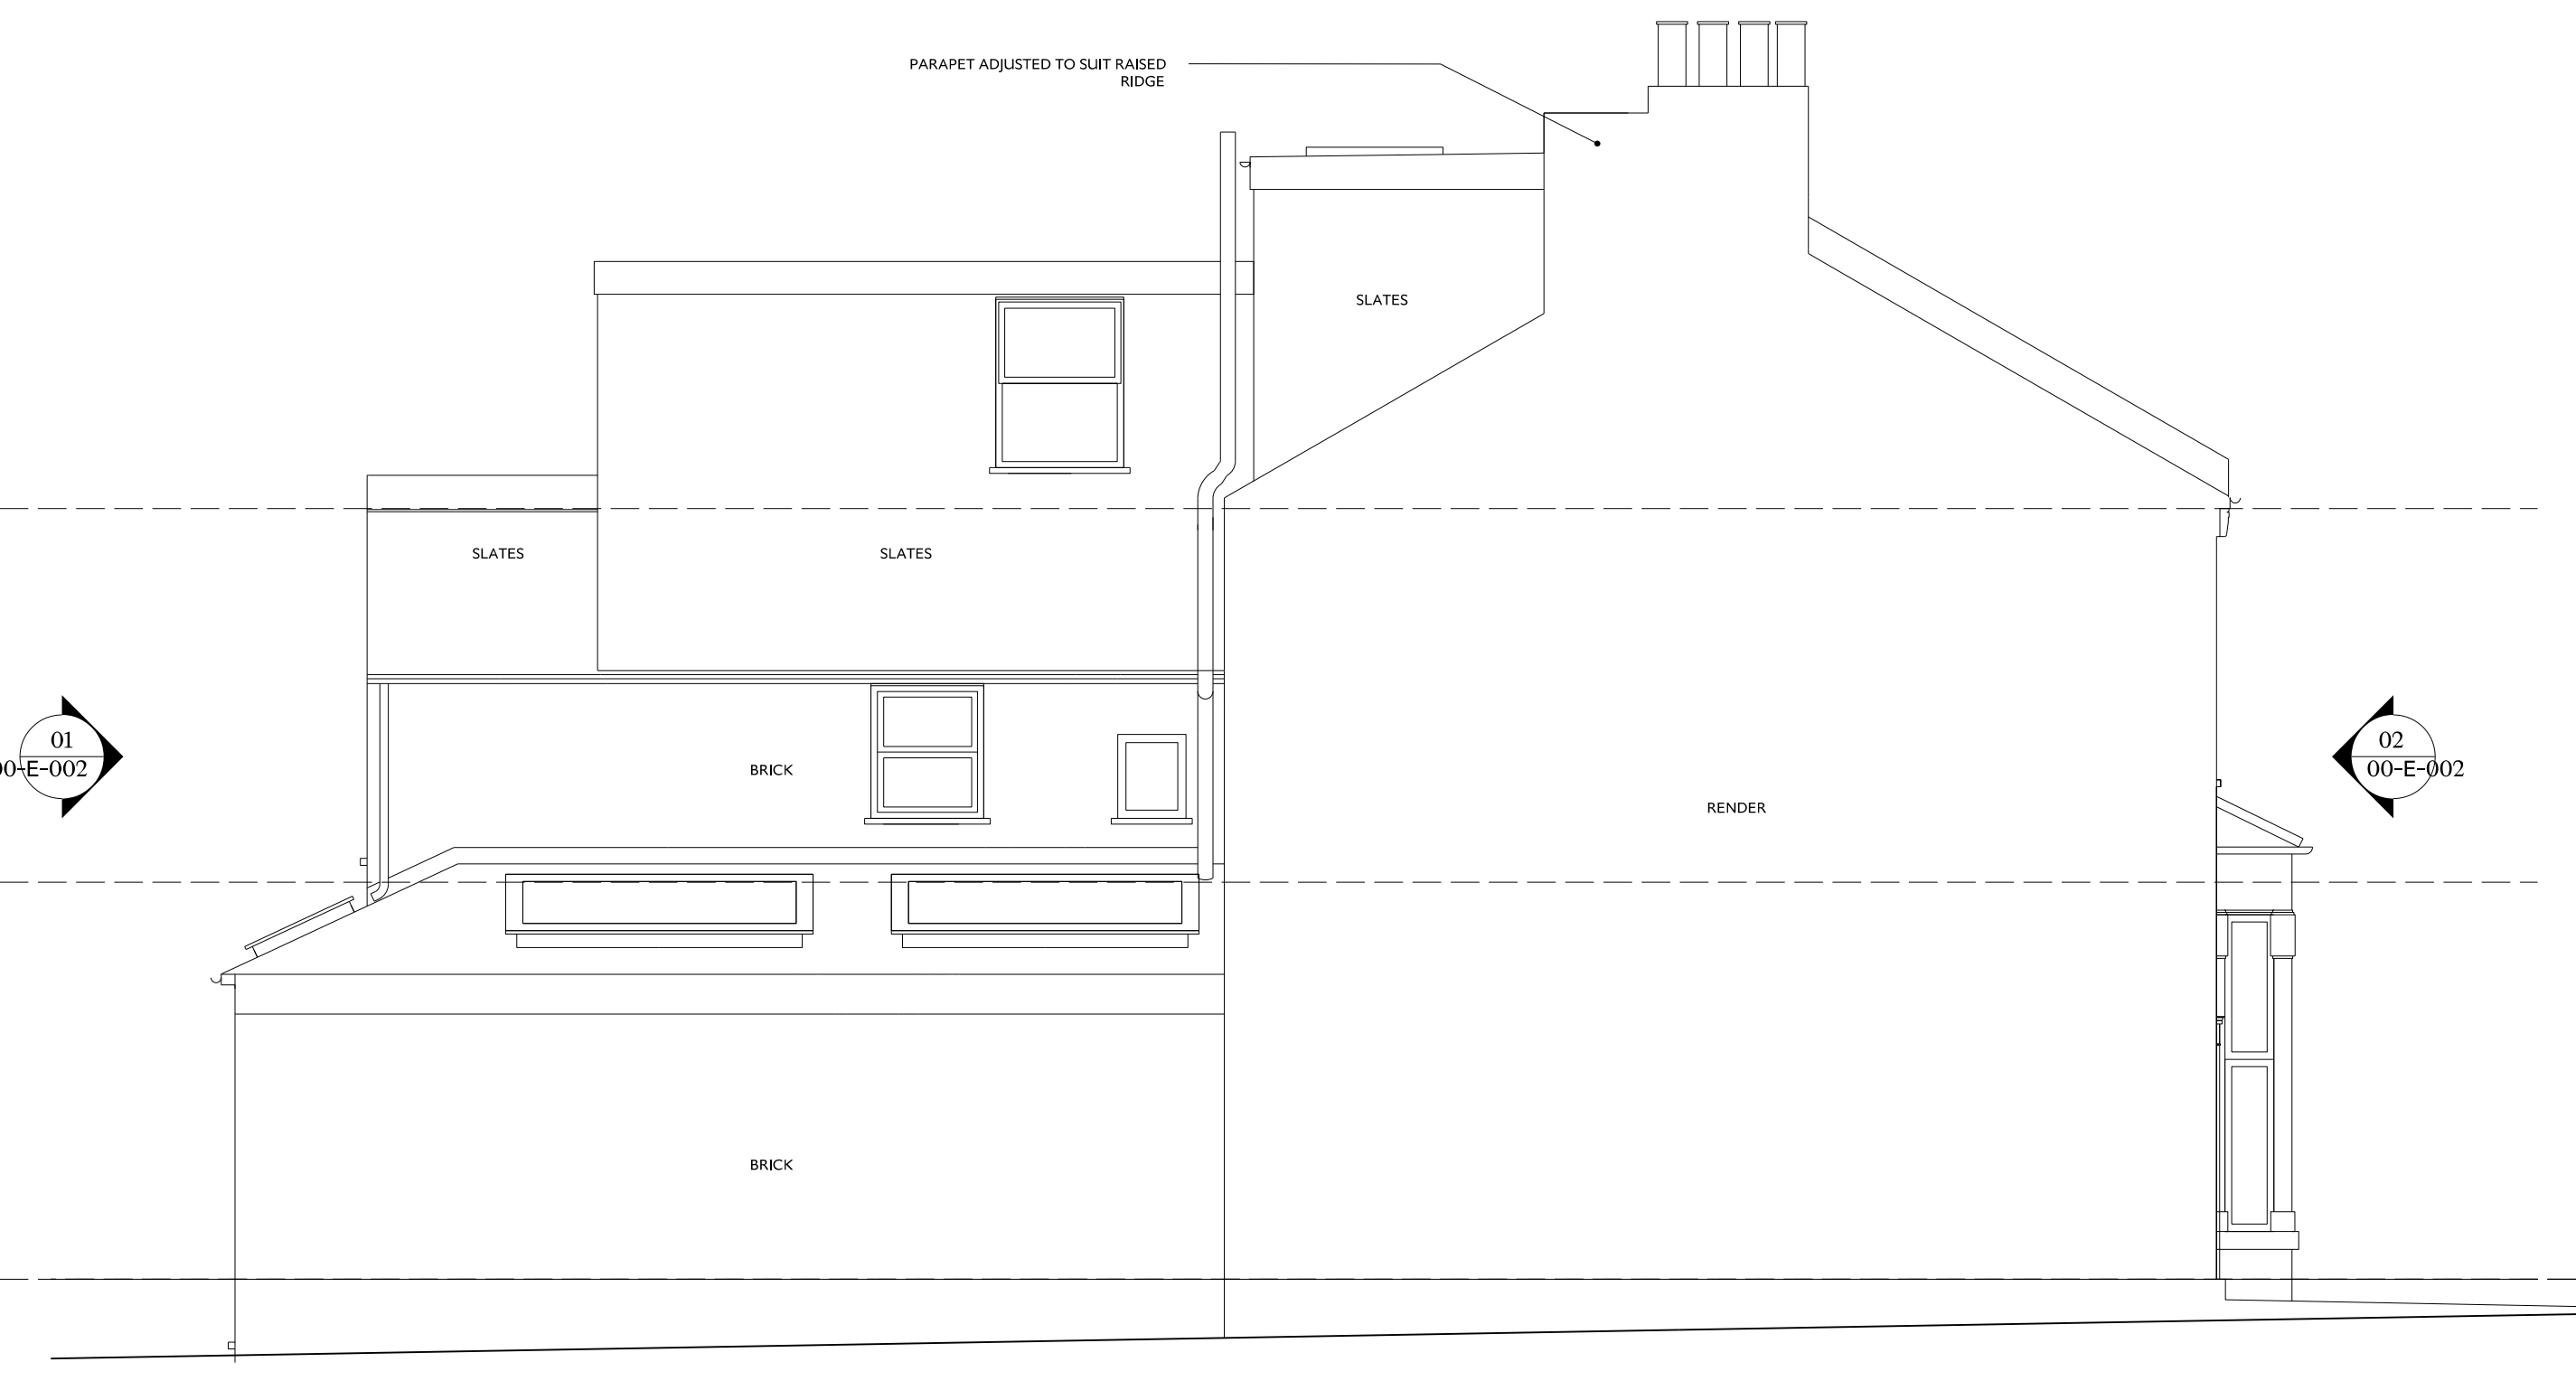

05 WEST ELEVATION



**DO NOT SCALE**  
 THE CONTRACTOR IS TO CHECK AND VERIFY ALL BUILDING AND SITE DIMENSIONS, LEVELS AND SEWER INVERT LEVELS AT CONNECTION POINTS BEFORE WORK STARTS.  
 THIS DRAWING IS TO BE READ AND CHECKED IN CONJUNCTION WITH ENGINEERS AND OTHER SPECIALIST DRAWINGS.  
 THE DRAWING AND THE WORKS DEPICTED ARE THE COPYRIGHT OF STUDIO DJL AND MAY NOT BE REPRODUCED EXCEPT BY WRITTEN PERMISSION.

**NOTES**  
 TO BE READ IN CONJUNCTION WITH GA PLANS, SECTIONS AND ELEVATIONS.  
 THIS DRAWING HAS BEEN PREPARED SOLELY FOR PLANNING APPLICATION/ LAWFUL DEVELOPMENT CERTIFICATE AND BUILDING CONTROL AND IS NOT TO BE USED FOR ANY OTHER PURPOSE.  
 DIMENSIONS NOTED ARE INDICATIVE. ALL WALL, FLOOR AND ROOF THICKNESSES AND SETTING OUT TO BE CONFIRMED BY CONTRACTOR.

**STUDIO DJL**

54 Ryedale		DRG	PROPOSED ELEVATIONS
STUDIO DJL		DRG No	2404_DJL_00_E_002
Danny@studiodjl.com    www.studiodjl.com JOB 2404		REV	-
		SCALE	1:50@A1 1:100@A3 DATE 05-04-24
		DRAWN BY	DL
		INSPECTED BY	
		DRAWING STATUS	PLANNING
REV	DATE	DESCRIPTION	