


LOFT PLAN

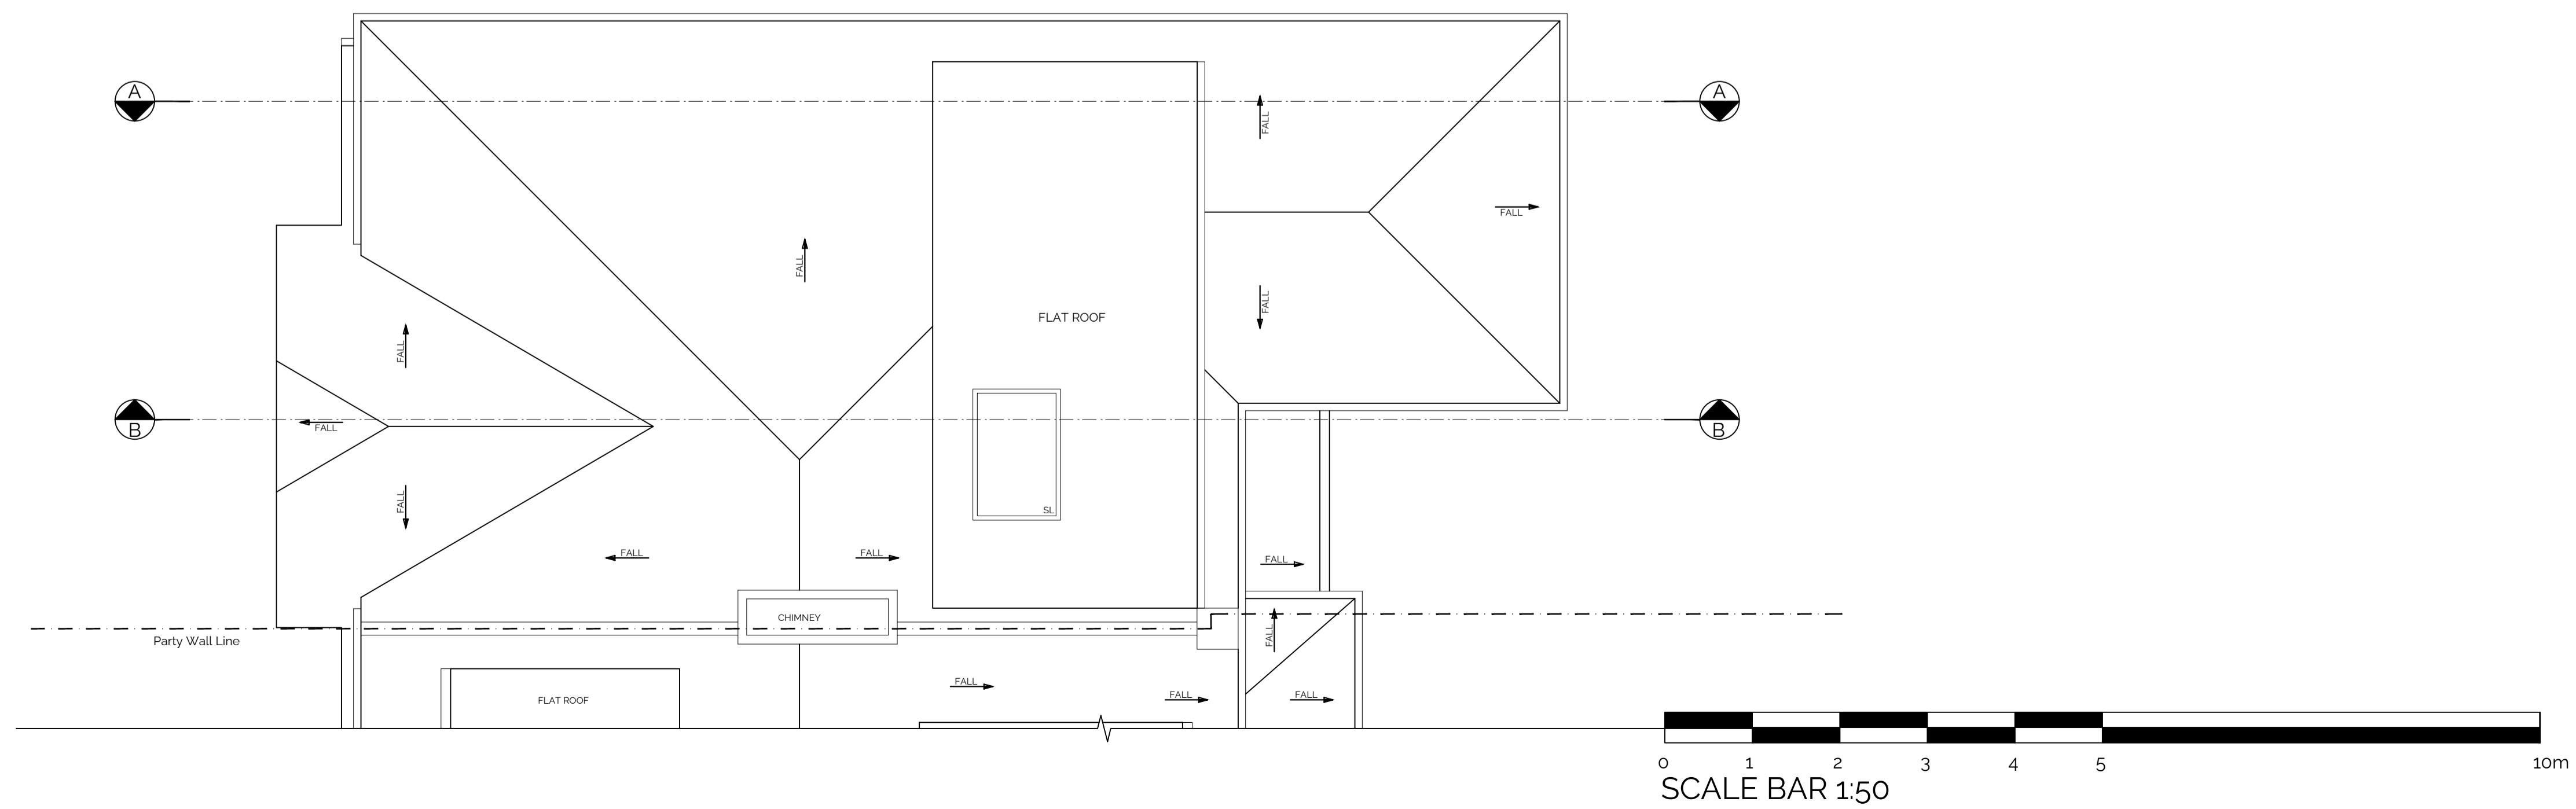

ROOF PLAN

Revision Issue:
Rev 00-24.02.09-Existing drawings for FP application

This drawing is has been drawn based on a measured survey done by others. All measurements should be undertaken on site. No responsibility can be taken by Formed Architects with any error found by measuring off this drawing

CDM Regulations:

Legend:

- | | |
|-------------------------------------|--|
| Ventilation extract | New beams |
| Smoke detector | Drainage run |
| Heat detector | Party wall line / Boundary line |
| External Tap | Foundations |
| Sprinkler | Fall Direction of flat roof pitch |
| Rodding Eye | Demolition |
| Skylight / Rooflight | Fire rated door with smoke seal self closing |
| Radiator | Access Manhole |
| Door schedule | Washing Machine / Dryer |
| Window schedule | Hot Water Cylinder |
| Rain Water Pipe | Dishwasher |
| Soil Vent Pipe | Internal elevations key |
| Local making good to existing walls | Section Marker |
| Wall infill | |

FORMED ARCHITECTS
Gable House,
18-24 Turnham Green
Terrace, Chiswick,
London
W4 1QP

Client Name:
Claudiu Gagea

Project Address:
21 Hampstead Gardens
NW11 7EU

Planning

Drawing Title:
Loft and roof plan
As Existing

Job No:	Dwg No:	Rev:	Scale:	Drawn by:
23018	127	00	1:50@A1	UM