




Proposed Front Elevation
1:100

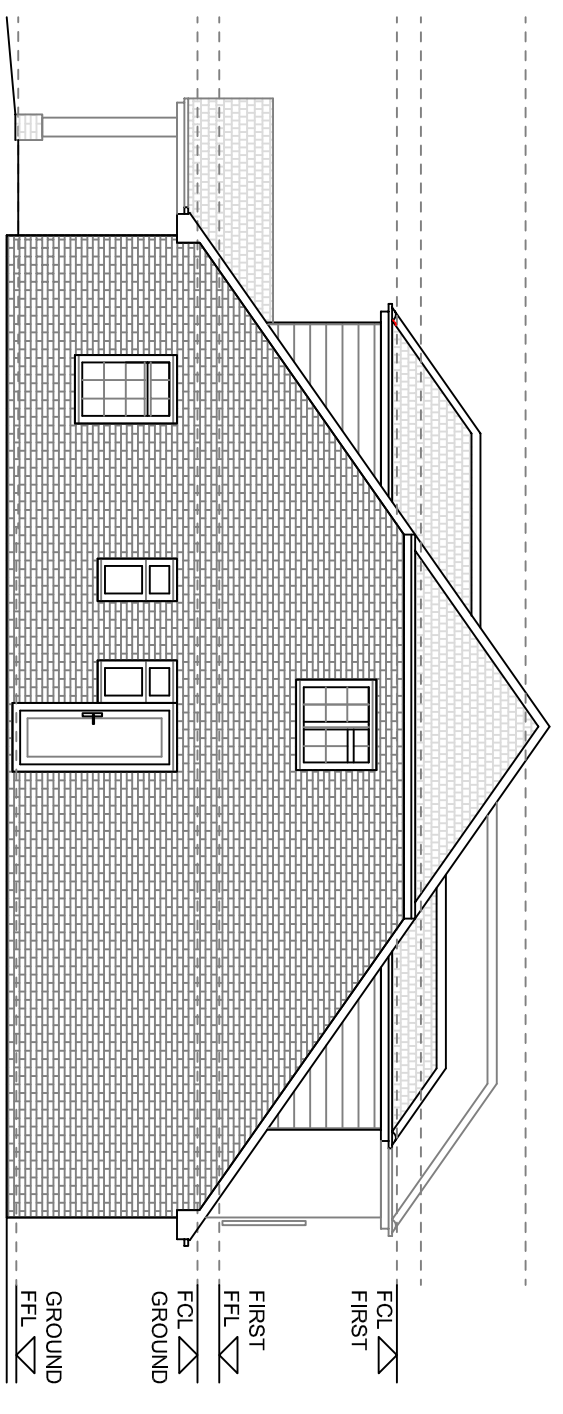


Proposed Side Elevation
1:100

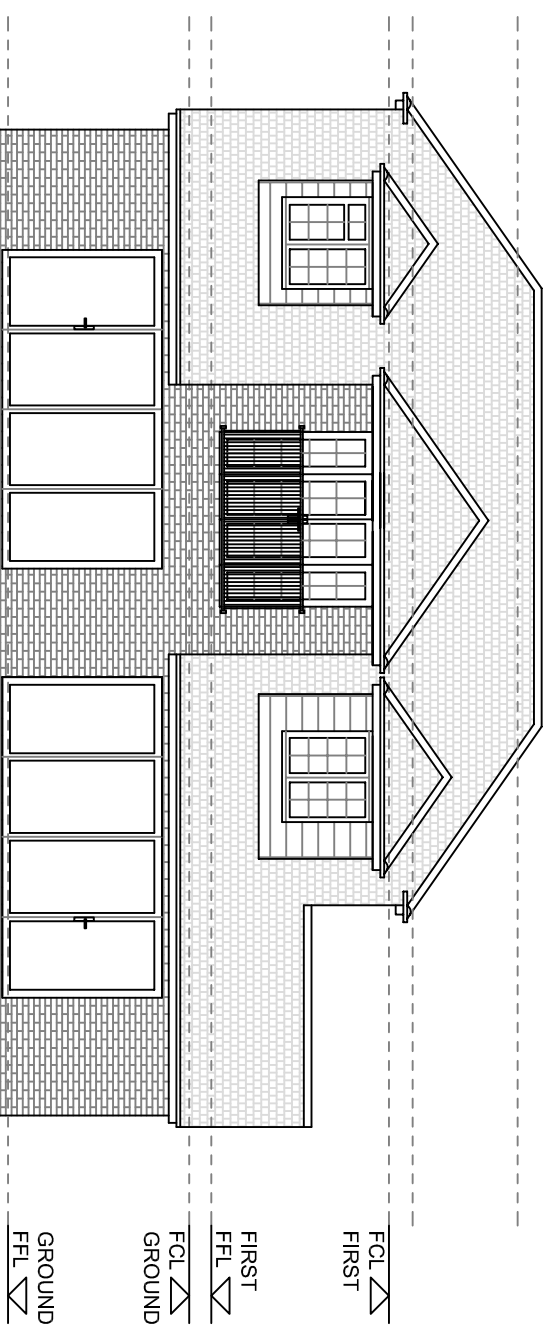

Proposed Rear Elevation
1:100

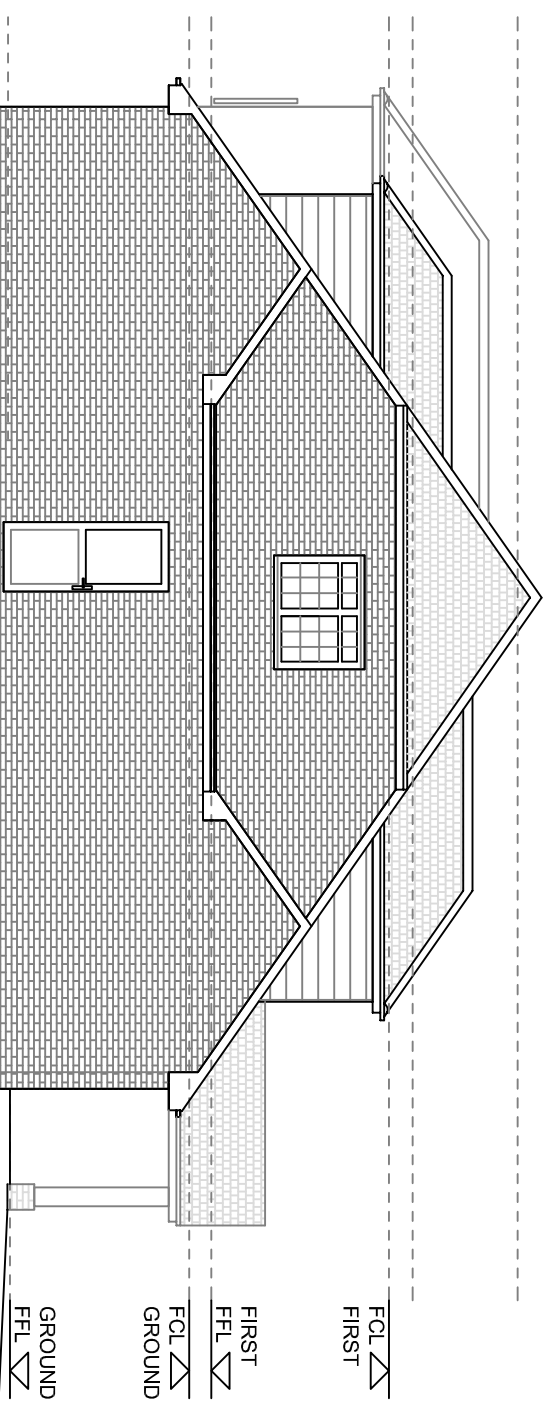

Proposed Side Elevation
1:100

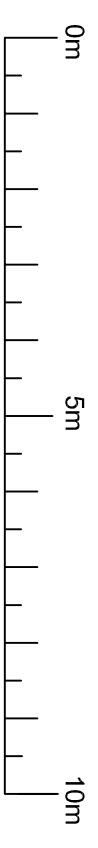

Client
Mr & Mrs Riley

Address
Colston,
Dorchester Road,
Hook,
Hampshire,
RG27 9DW.

Drawing Title
PROPOSED ELEVATIONS

Date
MAY 2024
Scale
1:100 @ A3
Drawn
MPR
Checked

Revision	Date	Description
A	May 2024	Simplified internal wall configuration between the two frontal bedrooms; window in centre of 'shed dormer' changed from single pane to double pane.

Drawing No
P-001.05-A

Do not scale from this drawing unless for Planning purposes.
Written dimensions only shall be taken from this drawing.
All dimensions are approximate and must be checked on site by the Contractor prior to the commencement of any fabrication or building works.
This drawing is the property of Mr. Matthew Riley and may not be reproduced without permission.