




GARAGE

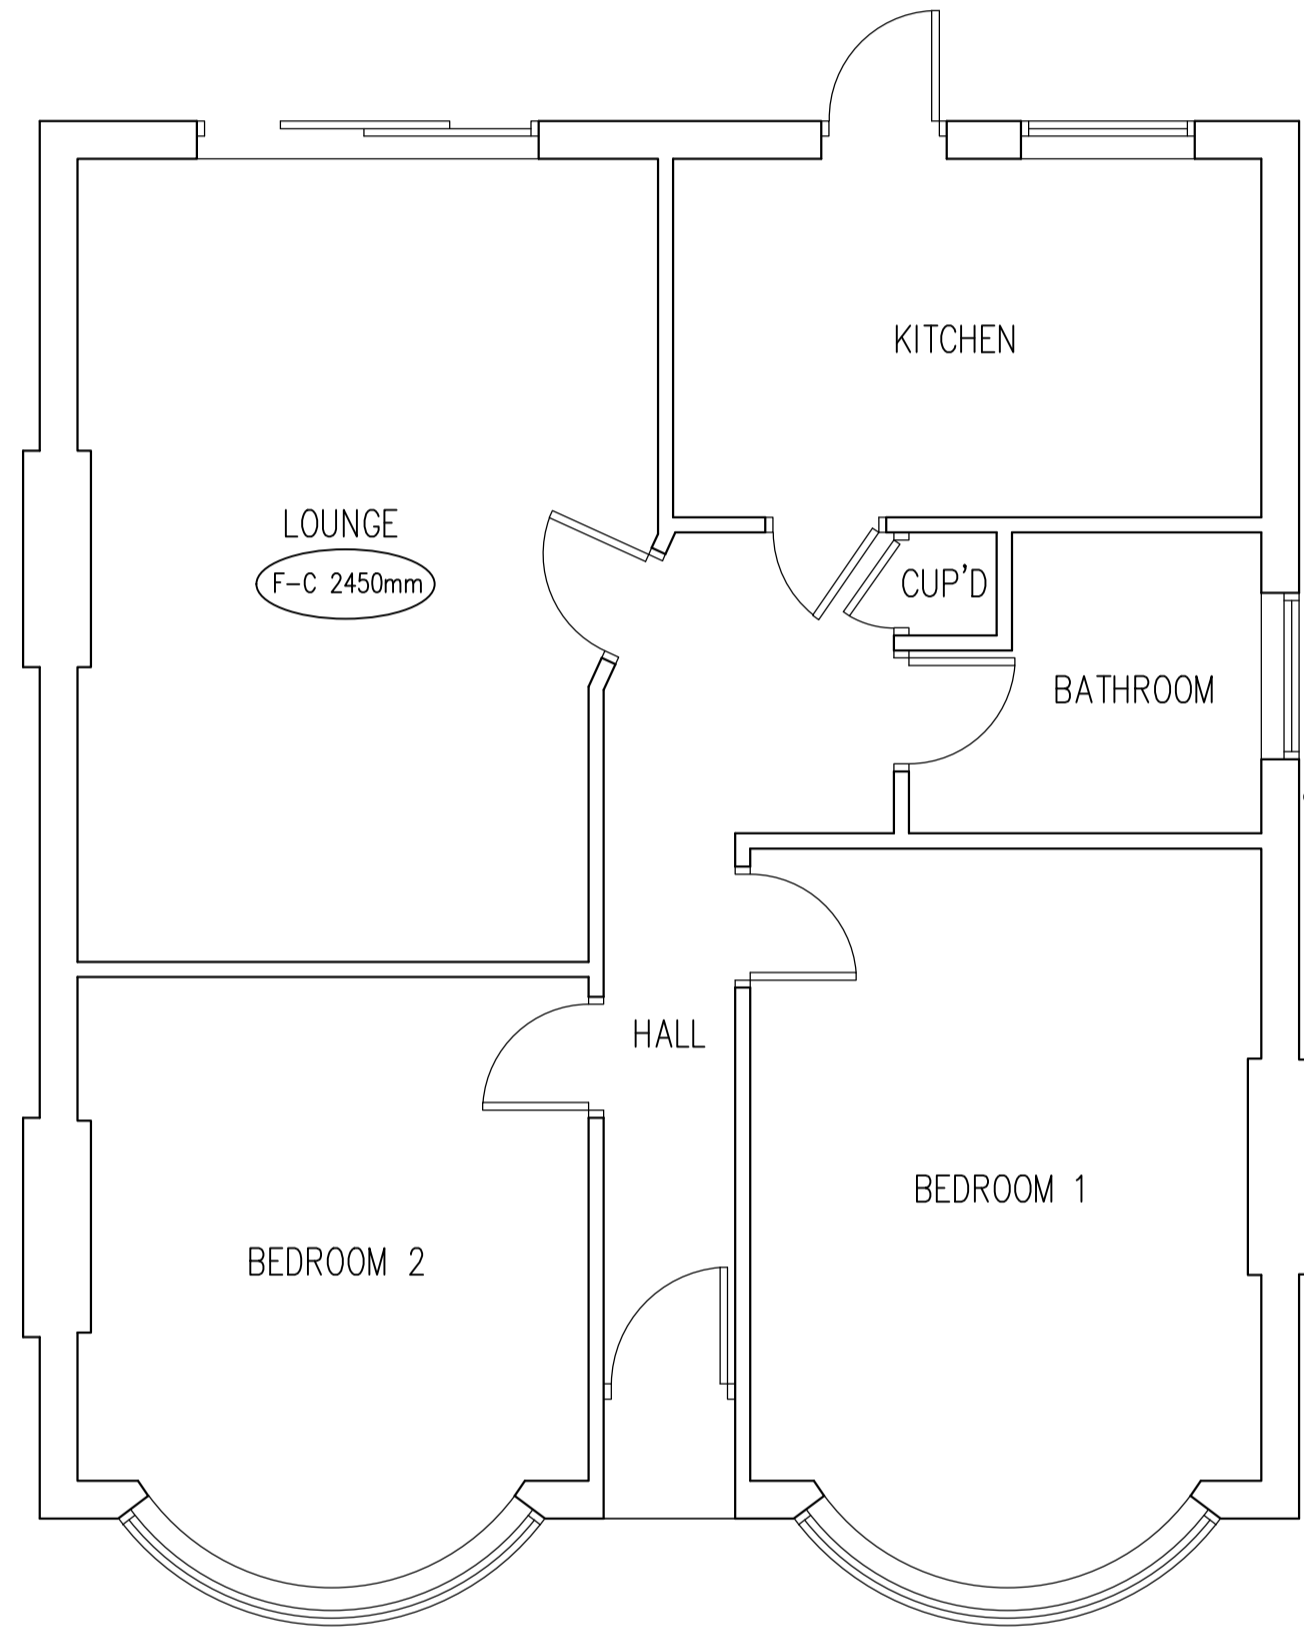

EXISTING FLOOR PLAN
SCALE 1:50

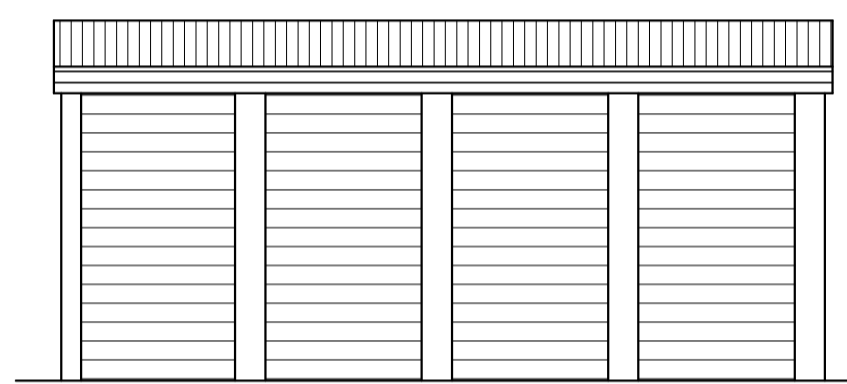


EXISTING GARAGE SIDE ELEVATION A
SCALE 1:50

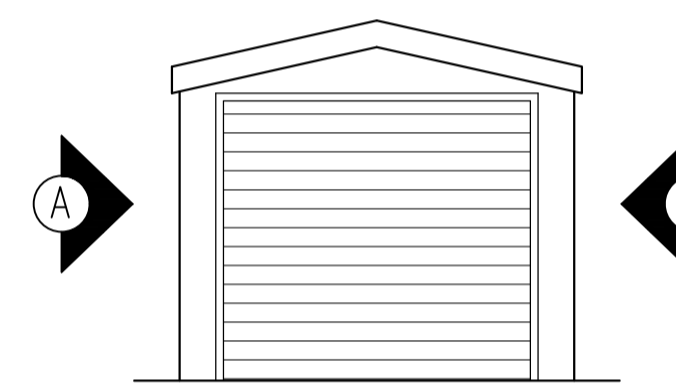


EXISTING GARAGE FRONT ELEVATION
SCALE 1:50





EXISTING GARAGE SIDE ELEVATION B
SCALE 1:50

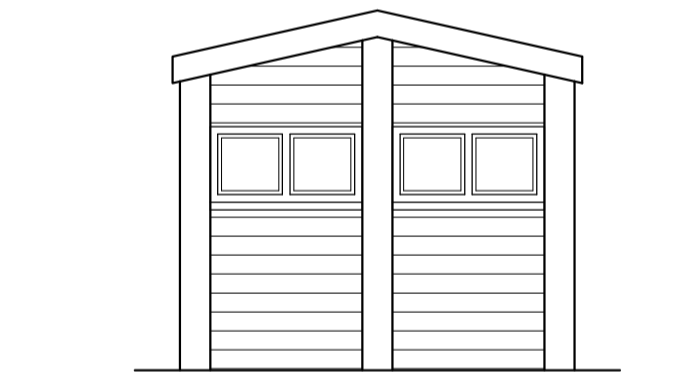



EXISTING GARAGE REAR ELEVATION
SCALE 1:50

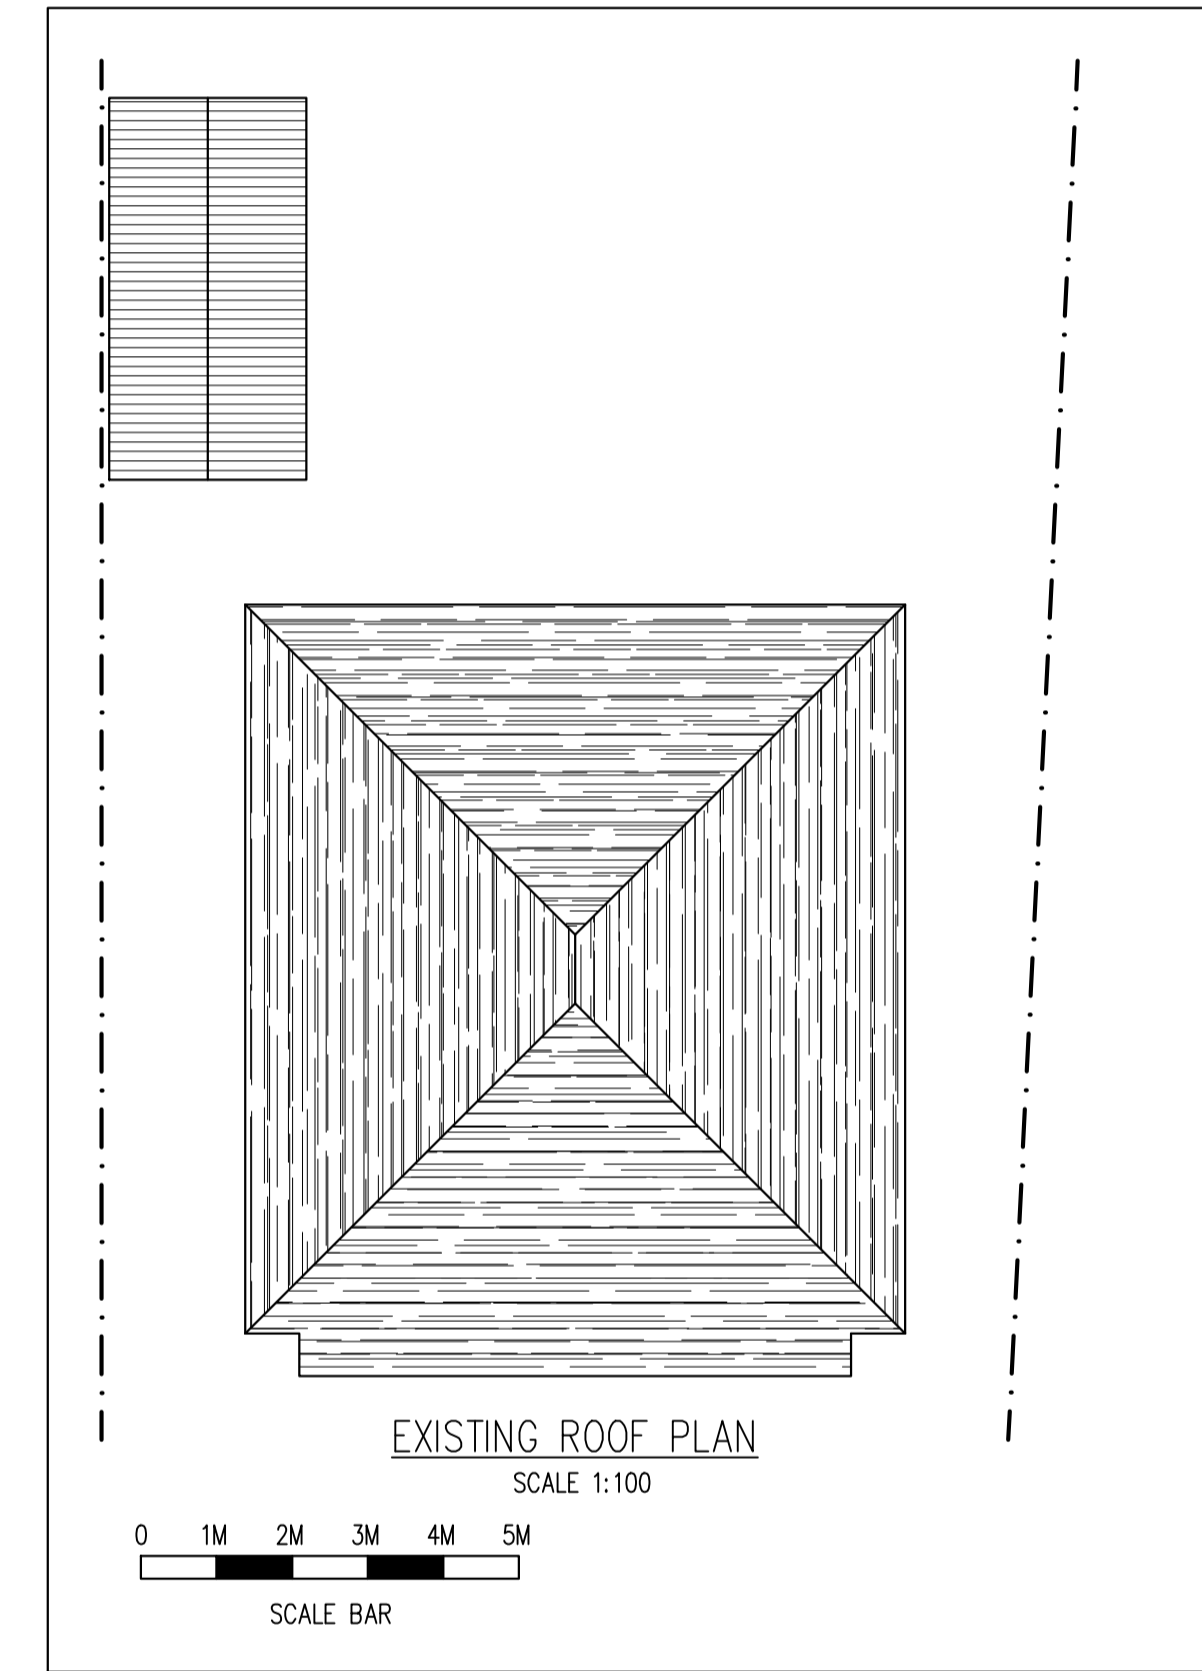



EXISTING ROOF PLAN
SCALE 1:100

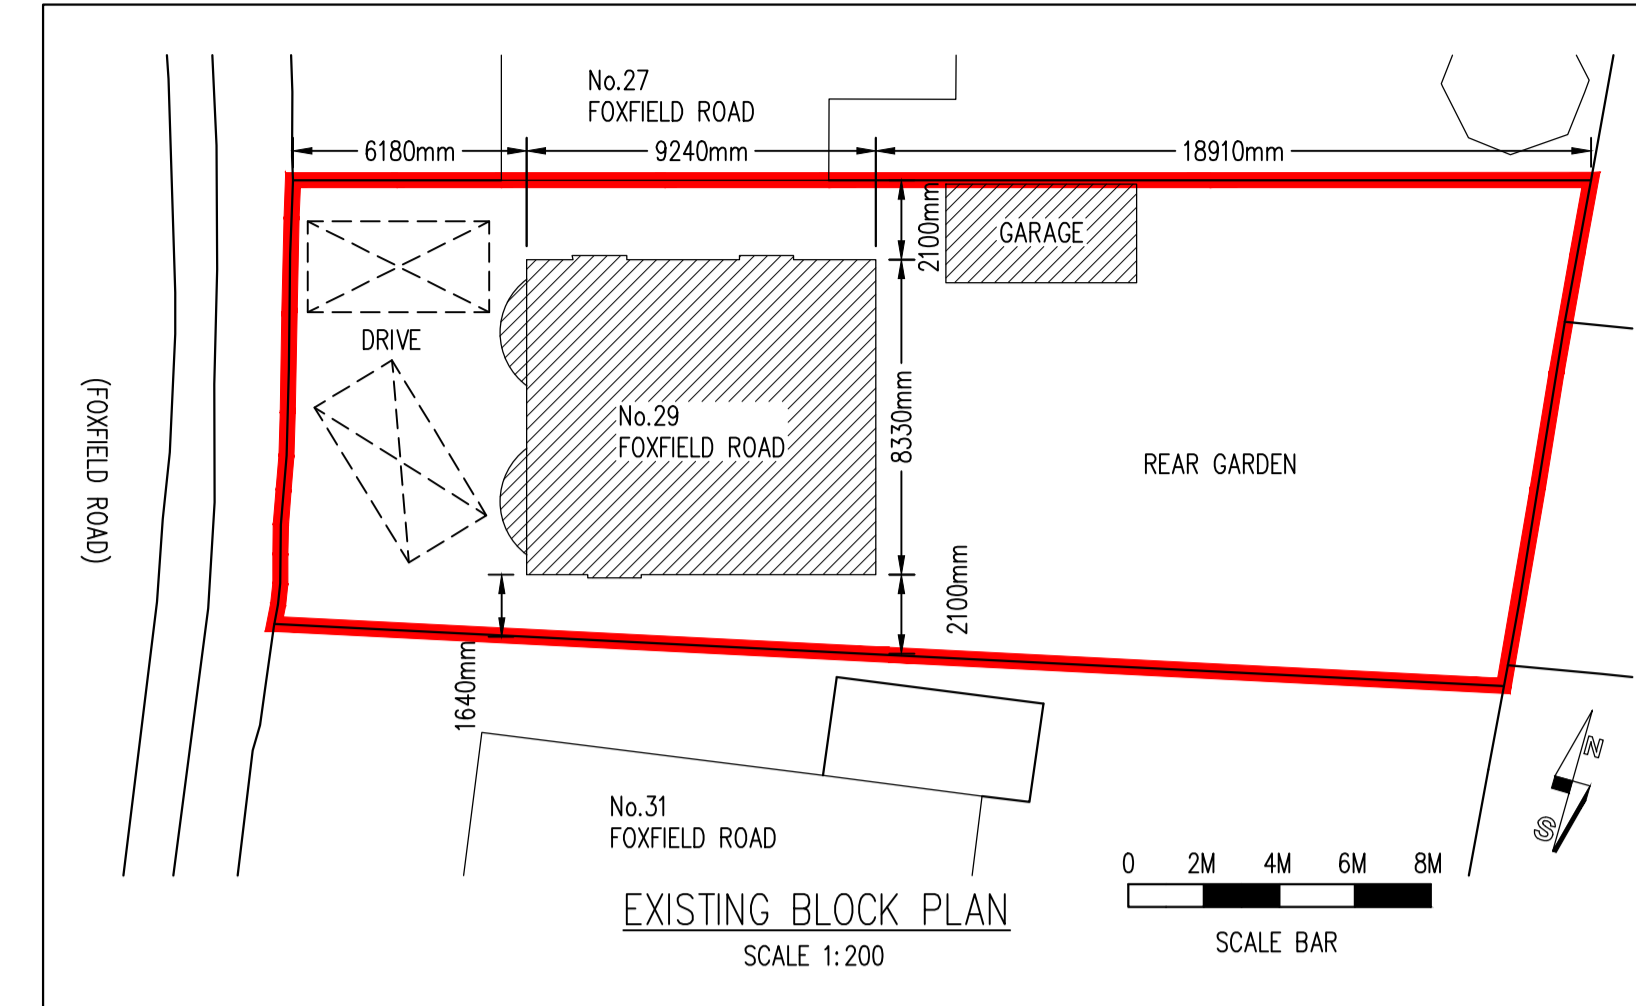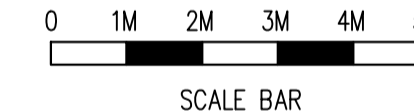


EXISTING BLOCK PLAN
SCALE 1:200

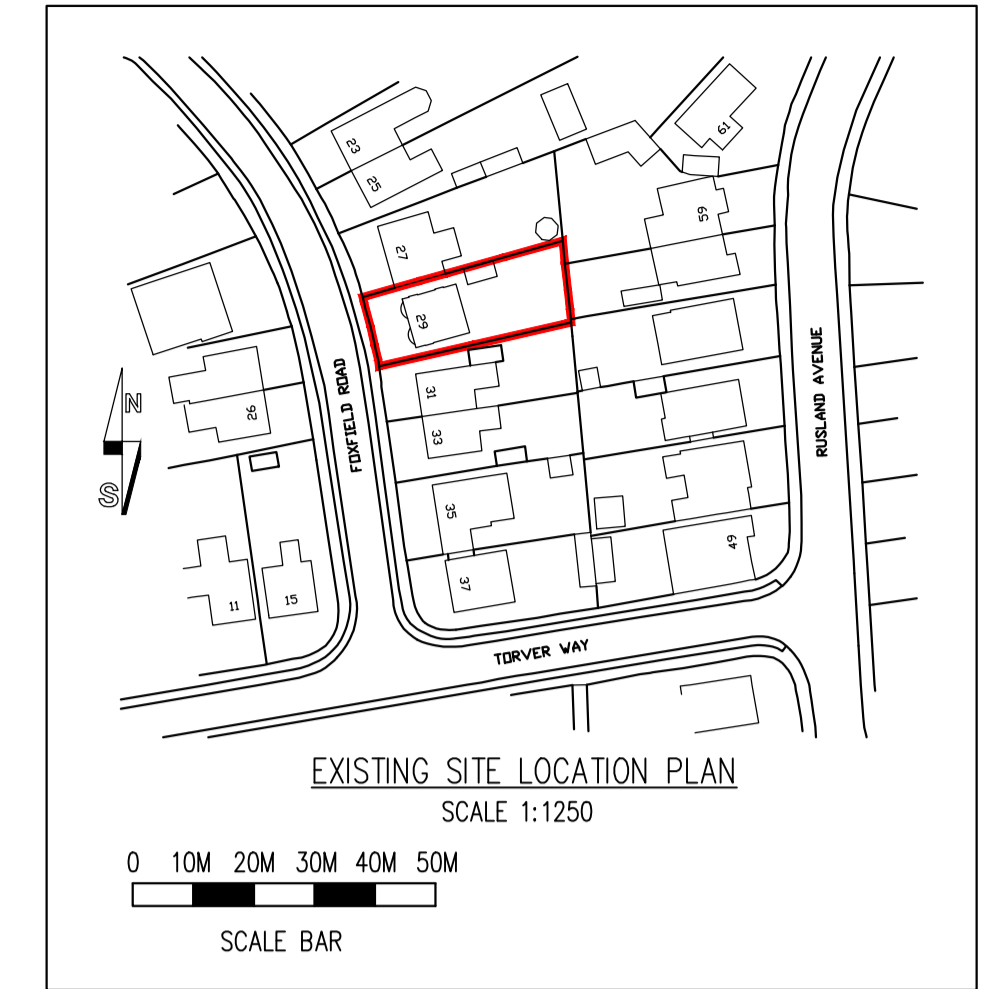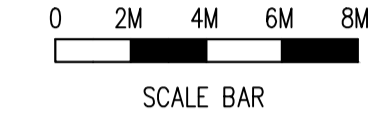


EXISTING SITE LOCATION PLAN
SCALE 1:1250

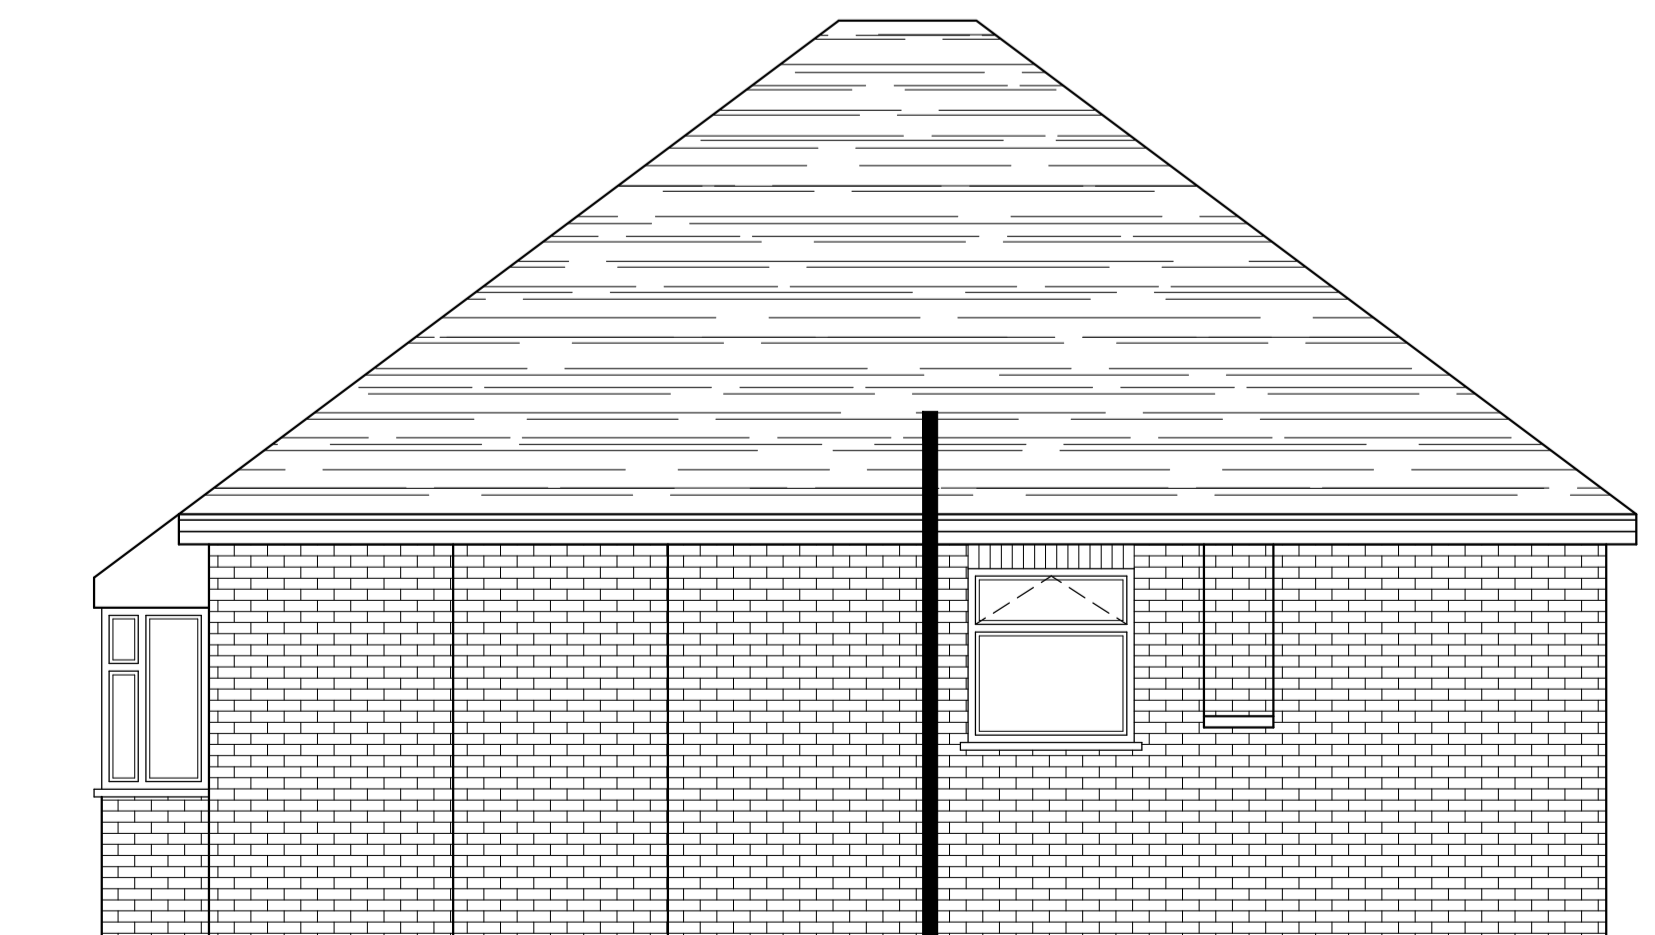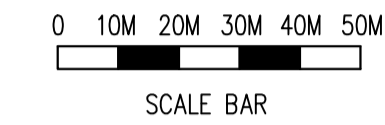

EXISTING SIDE ELEVATION A
SCALE 1:50

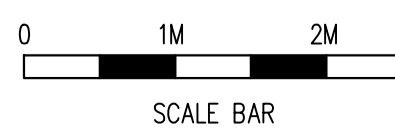

EXISTING REAR ELEVATION
SCALE 1:50

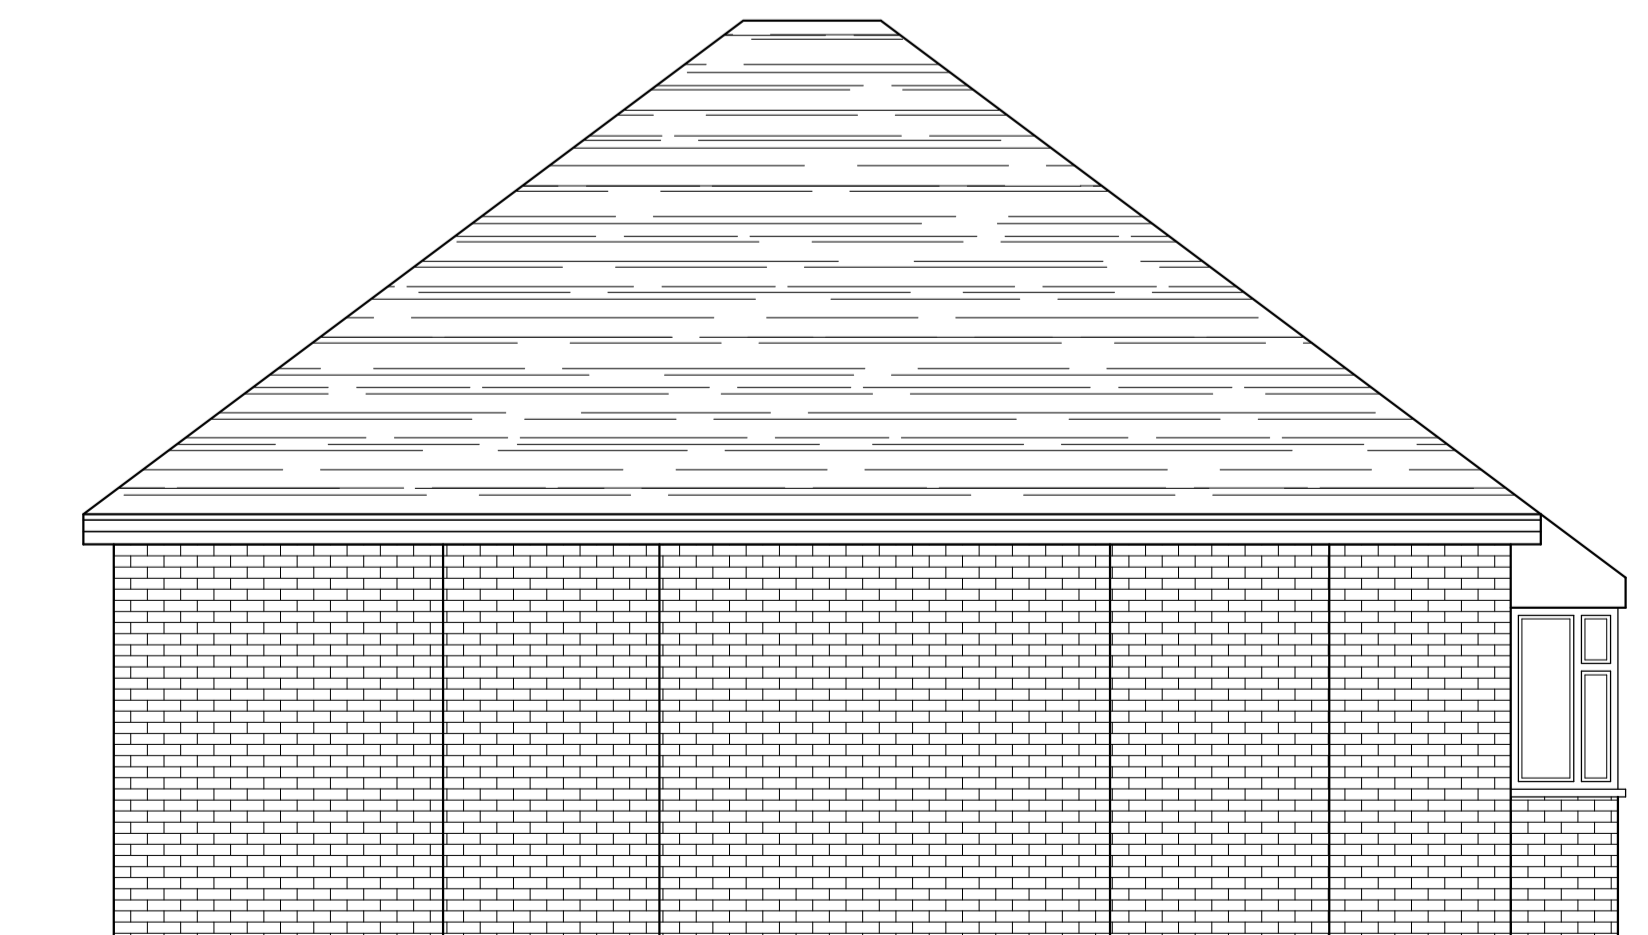

EXISTING SIDE ELEVATION B
SCALE 1:50

Rev	Date	By	Chk	Revisions

Client
MR & MRS MICK ARMSTRONG

Job Title
DEMOLITION OF EXISTING GARAGE TO ALLOW SINGLE STOREY REAR EXTENSION & INTERNAL AND EXTERNAL ALTERATIONS AT 29 FOXFIELD ROAD ORPINGTON KENT BR6 8EE

ARCHITECTURAL CONSULTANTS

ANDERSON NORTH

ANDERSON NORTH LIMITED
Glen Lodge
Priory Close, East Farleigh
Kent ME15 0EY
Tel: 01732 522 455
Mob: 07957 627 440

Scale AS SHOWN @ A1 Date 19/12/23

Drawing Title
EXISTING FLOOR PLAN AND ELEVATIONS

Drawing No. 29-FOXFIELD-ROAD-01 Rev. A