




4mx3m Plant Room - Floor Plan and Elevations

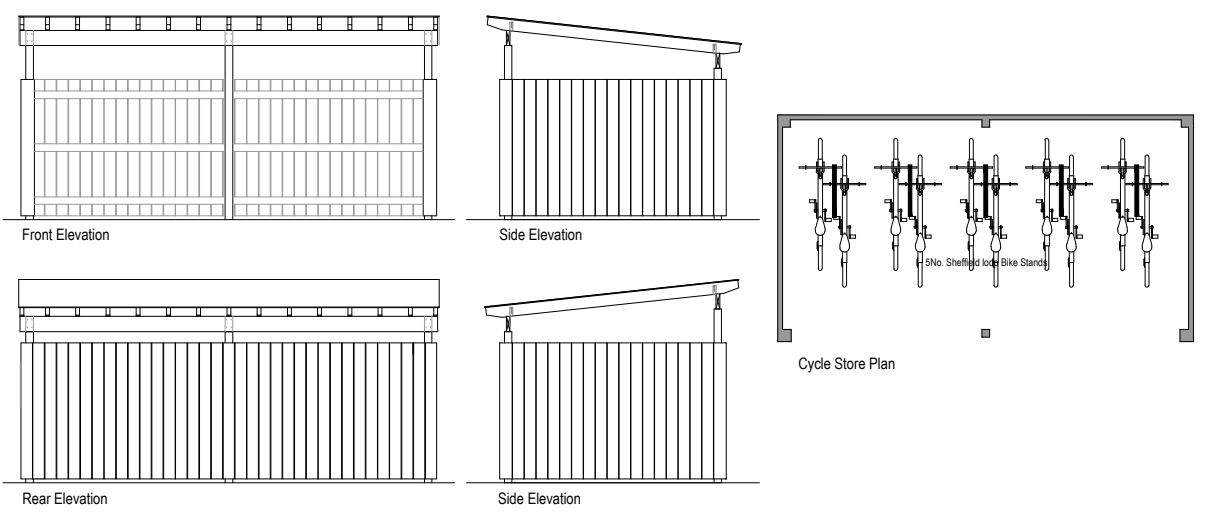

Cycle Store - Floor Plan and Elevations

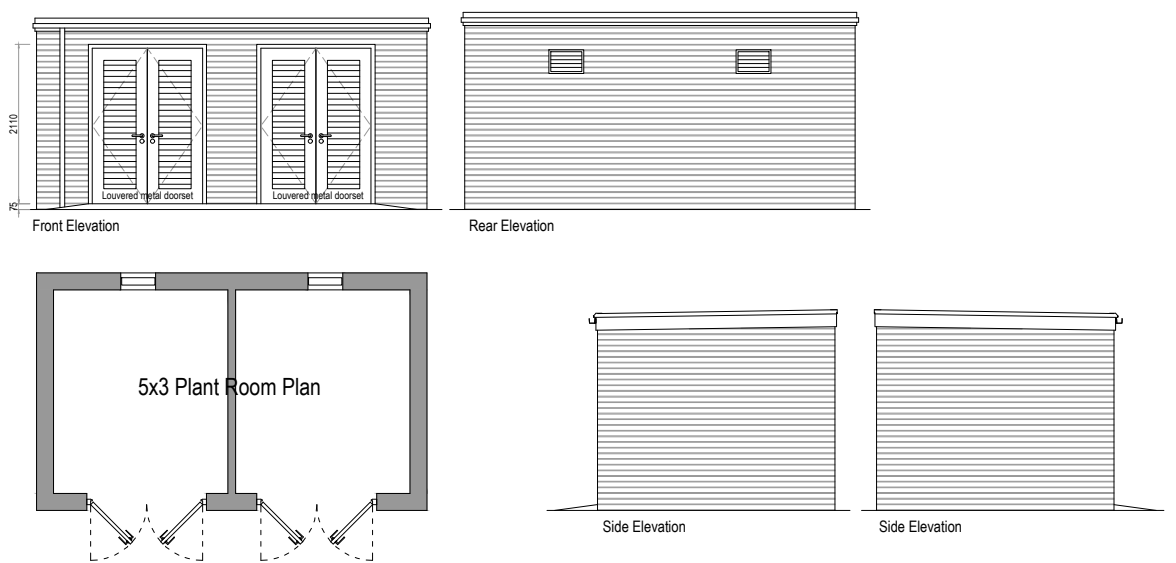

5mx3m Plant Room - Floor Plan and Elevations

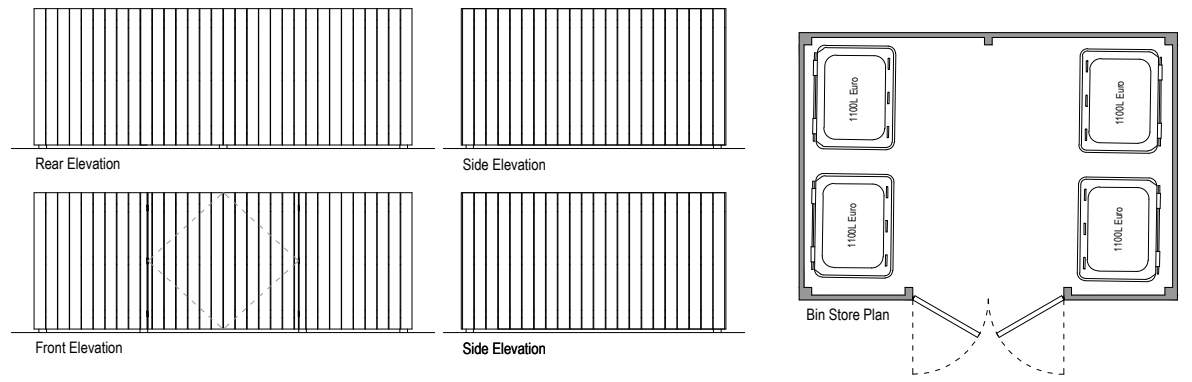

Bin Store - Floor Plan and Elevations

NOTES:

DO NOT SCALE FROM THIS DRAWING EXCEPT FOR PLANNING PURPOSES

1. This drawing is copyright of Wardman Brown.
2. All dimensions to be verified on site prior to any shop or site works being commenced.
3. Any discrepancies to be reported to the Designer BEFORE any work is put in hand.
4. This drawing must be read in conjunction with relevant consultants and specialists drawings.
5. This drawing must be read in conjunction with the drawings specified.

HAZARDS:

CDM2015

1. Live services adjacent/on site.
2. Excavations - Ground Collapse
3. Handling major components
4. Working at height - Falling
5. Machinery & Equipment
6. Ensure all blockwork has a minimum crushing strength of 3.5N/mm²
7. The weight of each block must not exceed 20Kg

REV	DATE	DETAILS

REVISIONS:

Wardman Brown

42 Duke Street
Darlington, DL3 7AN
Tel: 01325 460227
info@wardmanbrown.com
www.wardmanbrown.com

CIAT
CHARTERED PRACTICE

CLIENT:
Mandale

PROJECT:
Land At Whistler Drive
Castleford

DRAWING TITLE:
Cycle Store, Bin Store and Meter Room Details

PURPOSE OF ISSUE:
PLANNING

SCALE: 1:50 at A3

DATE: April 2024 | DRAWN: CB | DRG REVISION:

DRAWING NO: L021159 - 125