


MAISONETTE TYPES 'A' AND 'B'

MAISONETTE TYPE 'A' - GROUND FLOOR FLAT
 1-BED
 46.80m² / 504ft²


PLOTS -
 End unit: Plot 18
 Mid unit: Plots 5, 13, 15

MAISONETTE TYPE 'B' - FIRST FLOOR FLAT
 1-BED
 58.90m² / 634ft²

PLOTS -
 End unit: Plot 19
 Mid unit: Plots 6, 14, 16

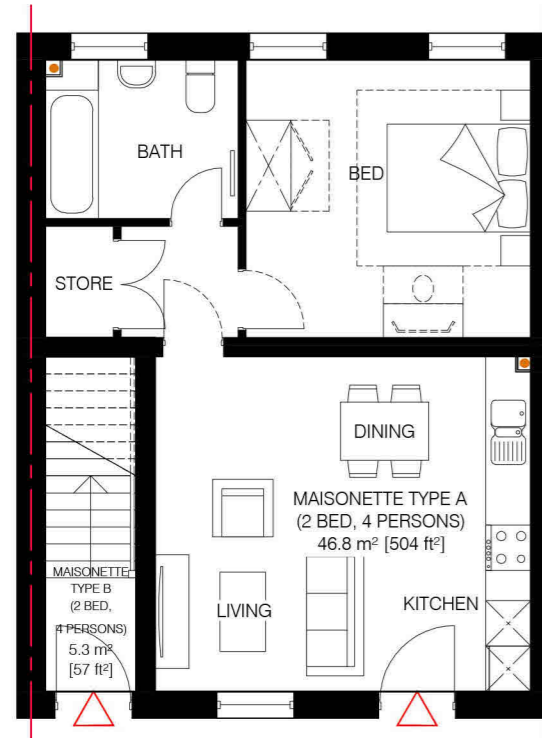

PROPOSED GROUND FLOOR PLAN (TYPE A)
 1:100

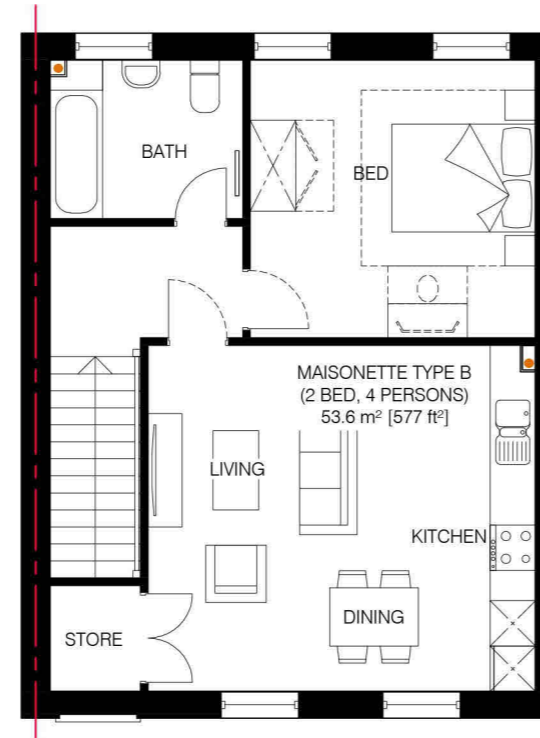

PROPOSED FIRST FLOOR PLAN (TYPE B)
 1:100



PROPOSED FRONT ELEVATION
 FACING LONDON ROAD / DRIVE WITHIN SITE
 1:100

NOTES:
 © COPYRIGHT UMAA ARCHITECTURE LTD. DO NOT SCALE FROM THIS DRAWING. USE FIGURED DIMENSIONS ONLY. CONTRACTORS TO CHECK CRITICAL DIMENSIONS RELATIVE TO THEIR WORK AND REPORT ANY DISCREPANCIES TO THE ARCHITECT.


NOTE ON MATERIALS:

ILLUSTRATIVE BRICK TYPE SHOWN.
 REFER TO MATERIALS DISTRIBUTION PLAN FOR PLOT-SPECIFIC TYPES.

NOTE ON HEIGHTS:

GROUND LEVELS VARY. INDICATIVE HEIGHTS SHOWN ARE FROM FINISHED GROUND FLOOR LEVEL.

REV	DATE	DESCRIPTION	DRAWN	CHECKD
P01	29.04.24	PLANNING ISSUE	MJK	MD

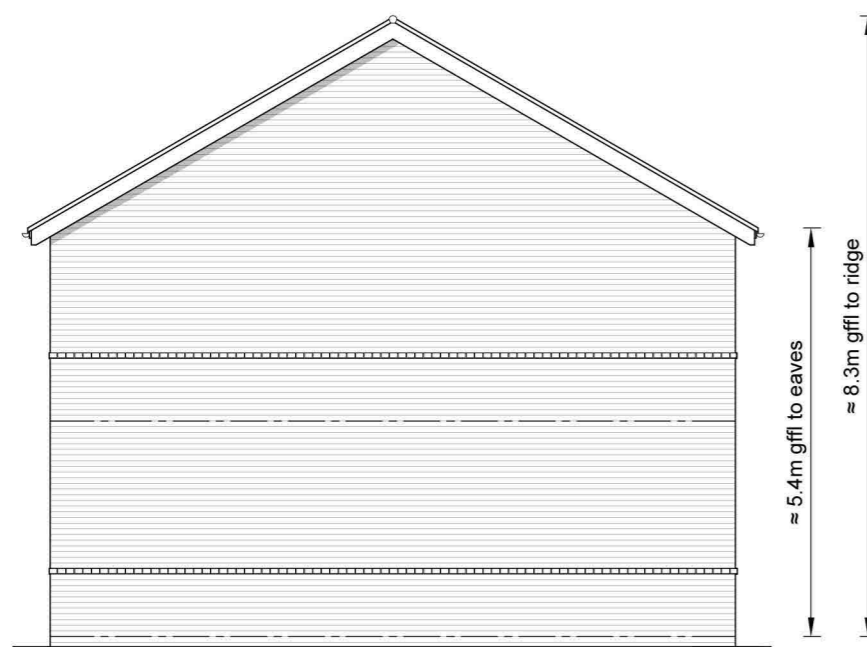

PROPOSED SIDE ELEVATION (TO END PLOTS ONLY)
 1:100



PROPOSED REAR ELEVATION
 FACING PARKING COURT
 1:100



www.umaa-a.com
 Architecture • Masterplanning • Urban Design
 Umaa Architecture Limited, 7 Mary Street,
 Jewellery Quarter, Birmingham, B3 1UD

PROJECT
 PROPOSED RESIDENTIAL DEVELOPMENT

ADDRESS
 FORMER FORD STROUD MOTORS,
 LONDON ROAD,
 STROUD,
 GL5 2AX

DRAWING TITLE
 MAISONETTE TYPES 'A' AND 'B'
 PLANS & ELEVATIONS

PROJECT REF.	STG.	DWG.	REVISION
01266	-03	-007	P01

SCALE: 1:100
 SHEET SIZE: A2
 DATE: 16.11.23
 DRAWING STATUS: **PLANNING**

