




1 PROPOSED SHOPFRONT ELEVATION A-A
1:50

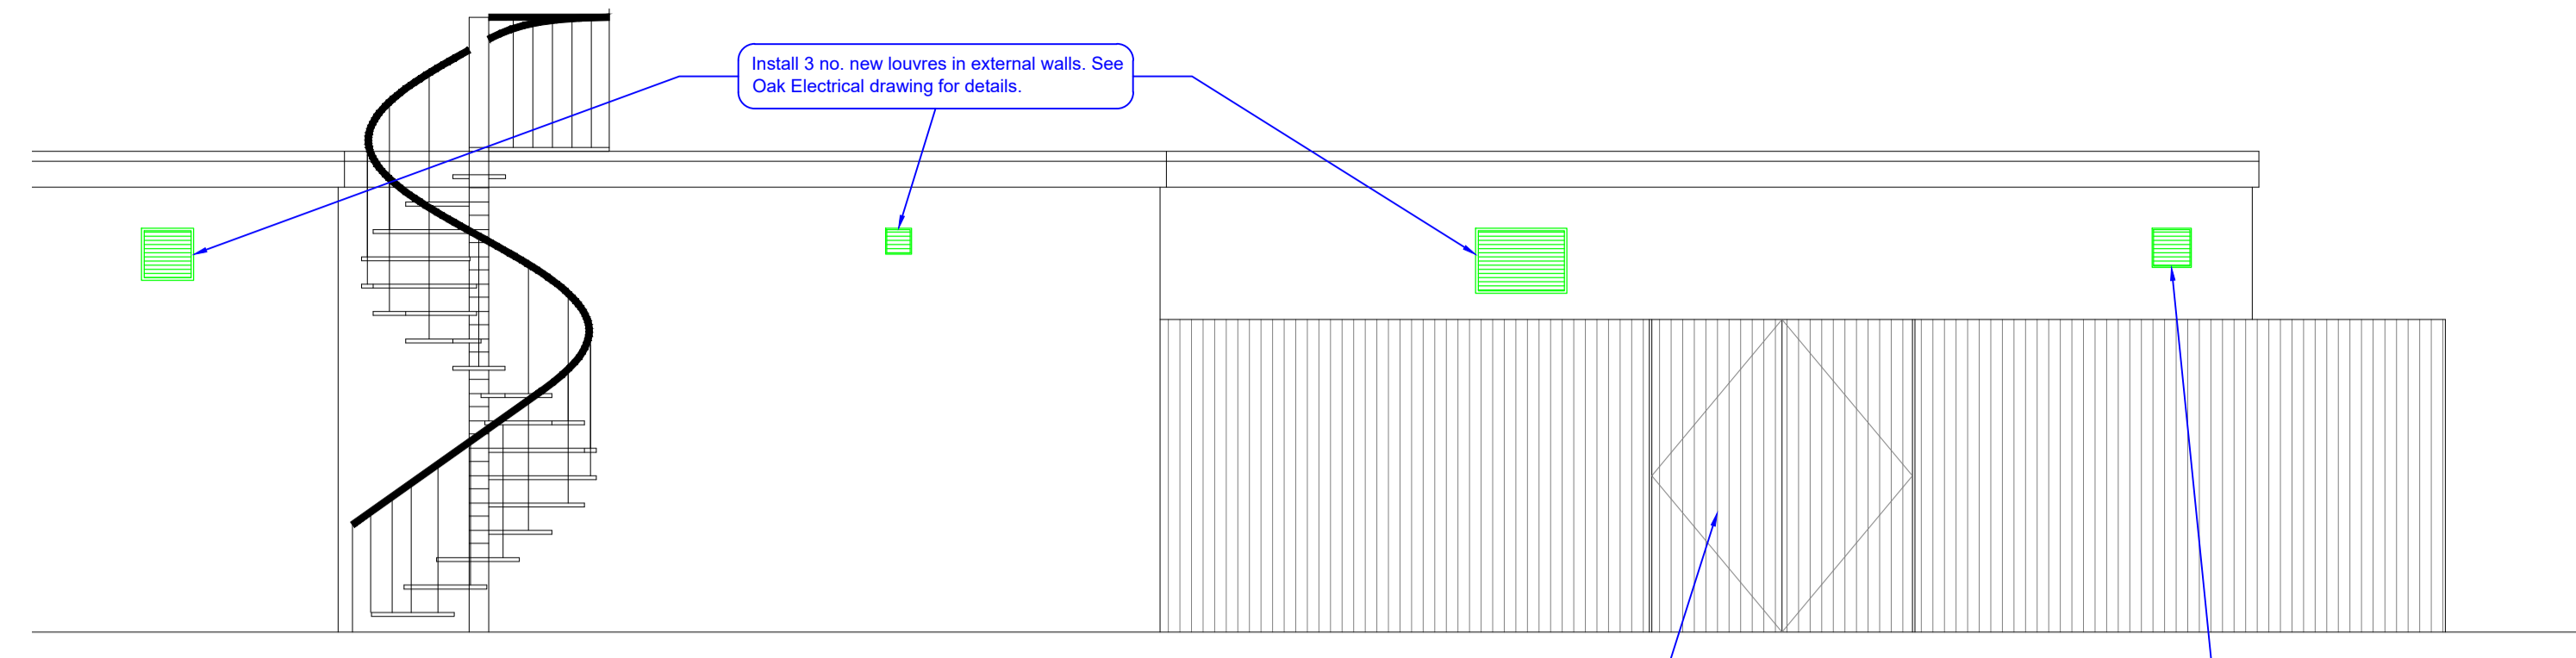

3 PROPOSED SIDE ELEVATION C-C
1:50

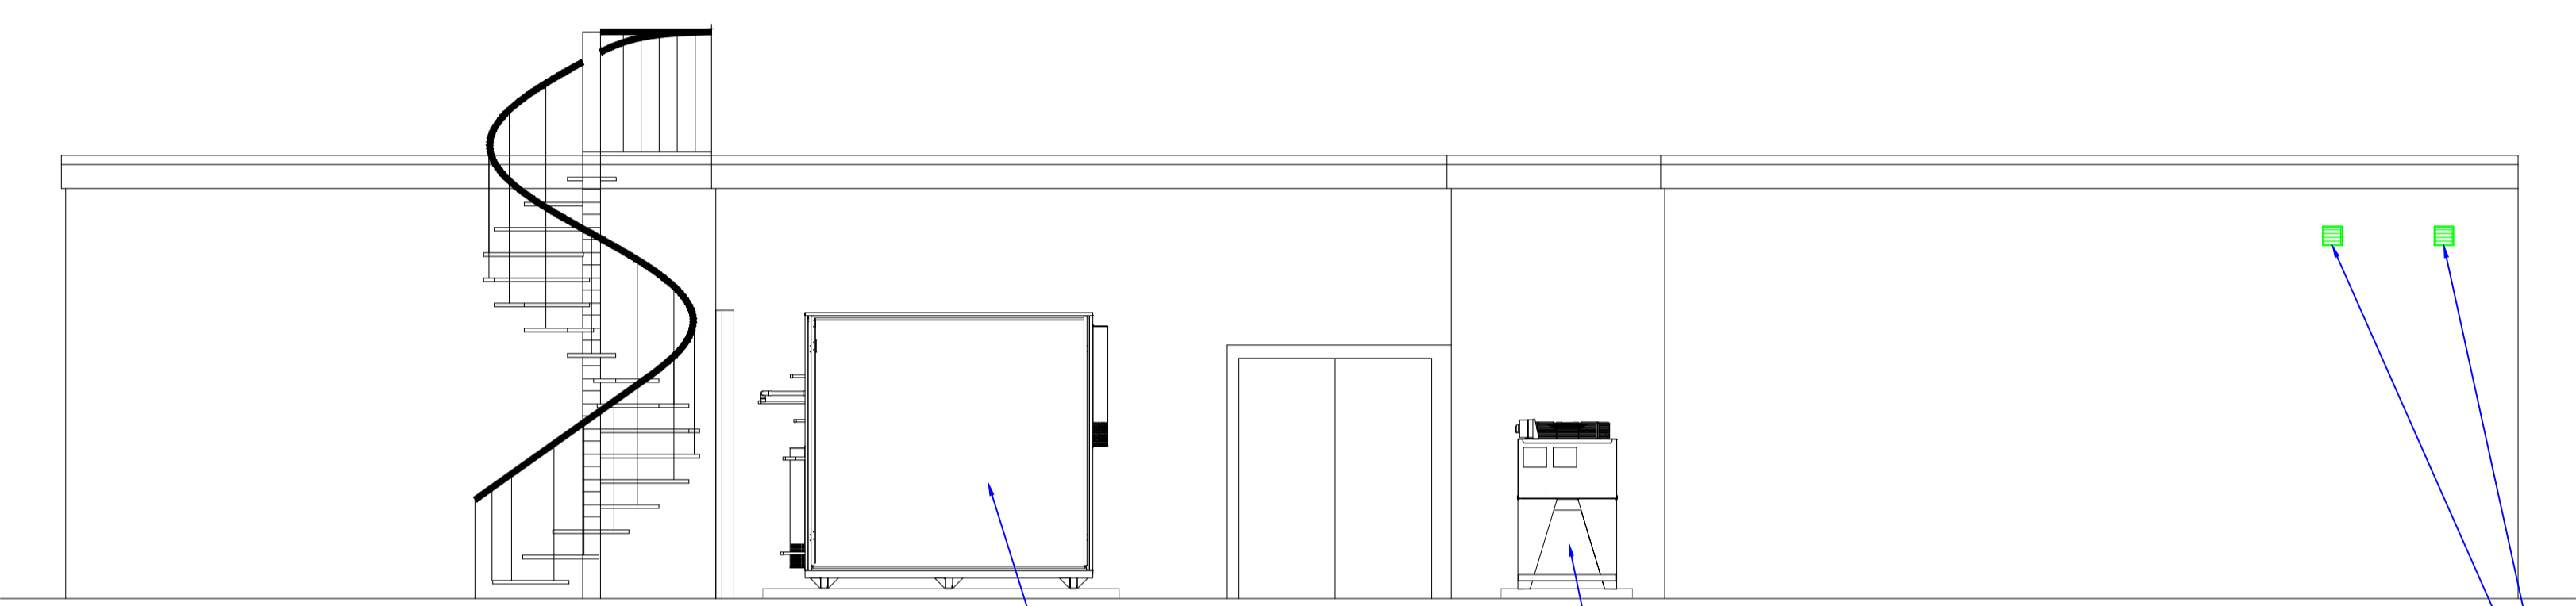

2 PROPOSED REAR ELEVATION B-B
1:50

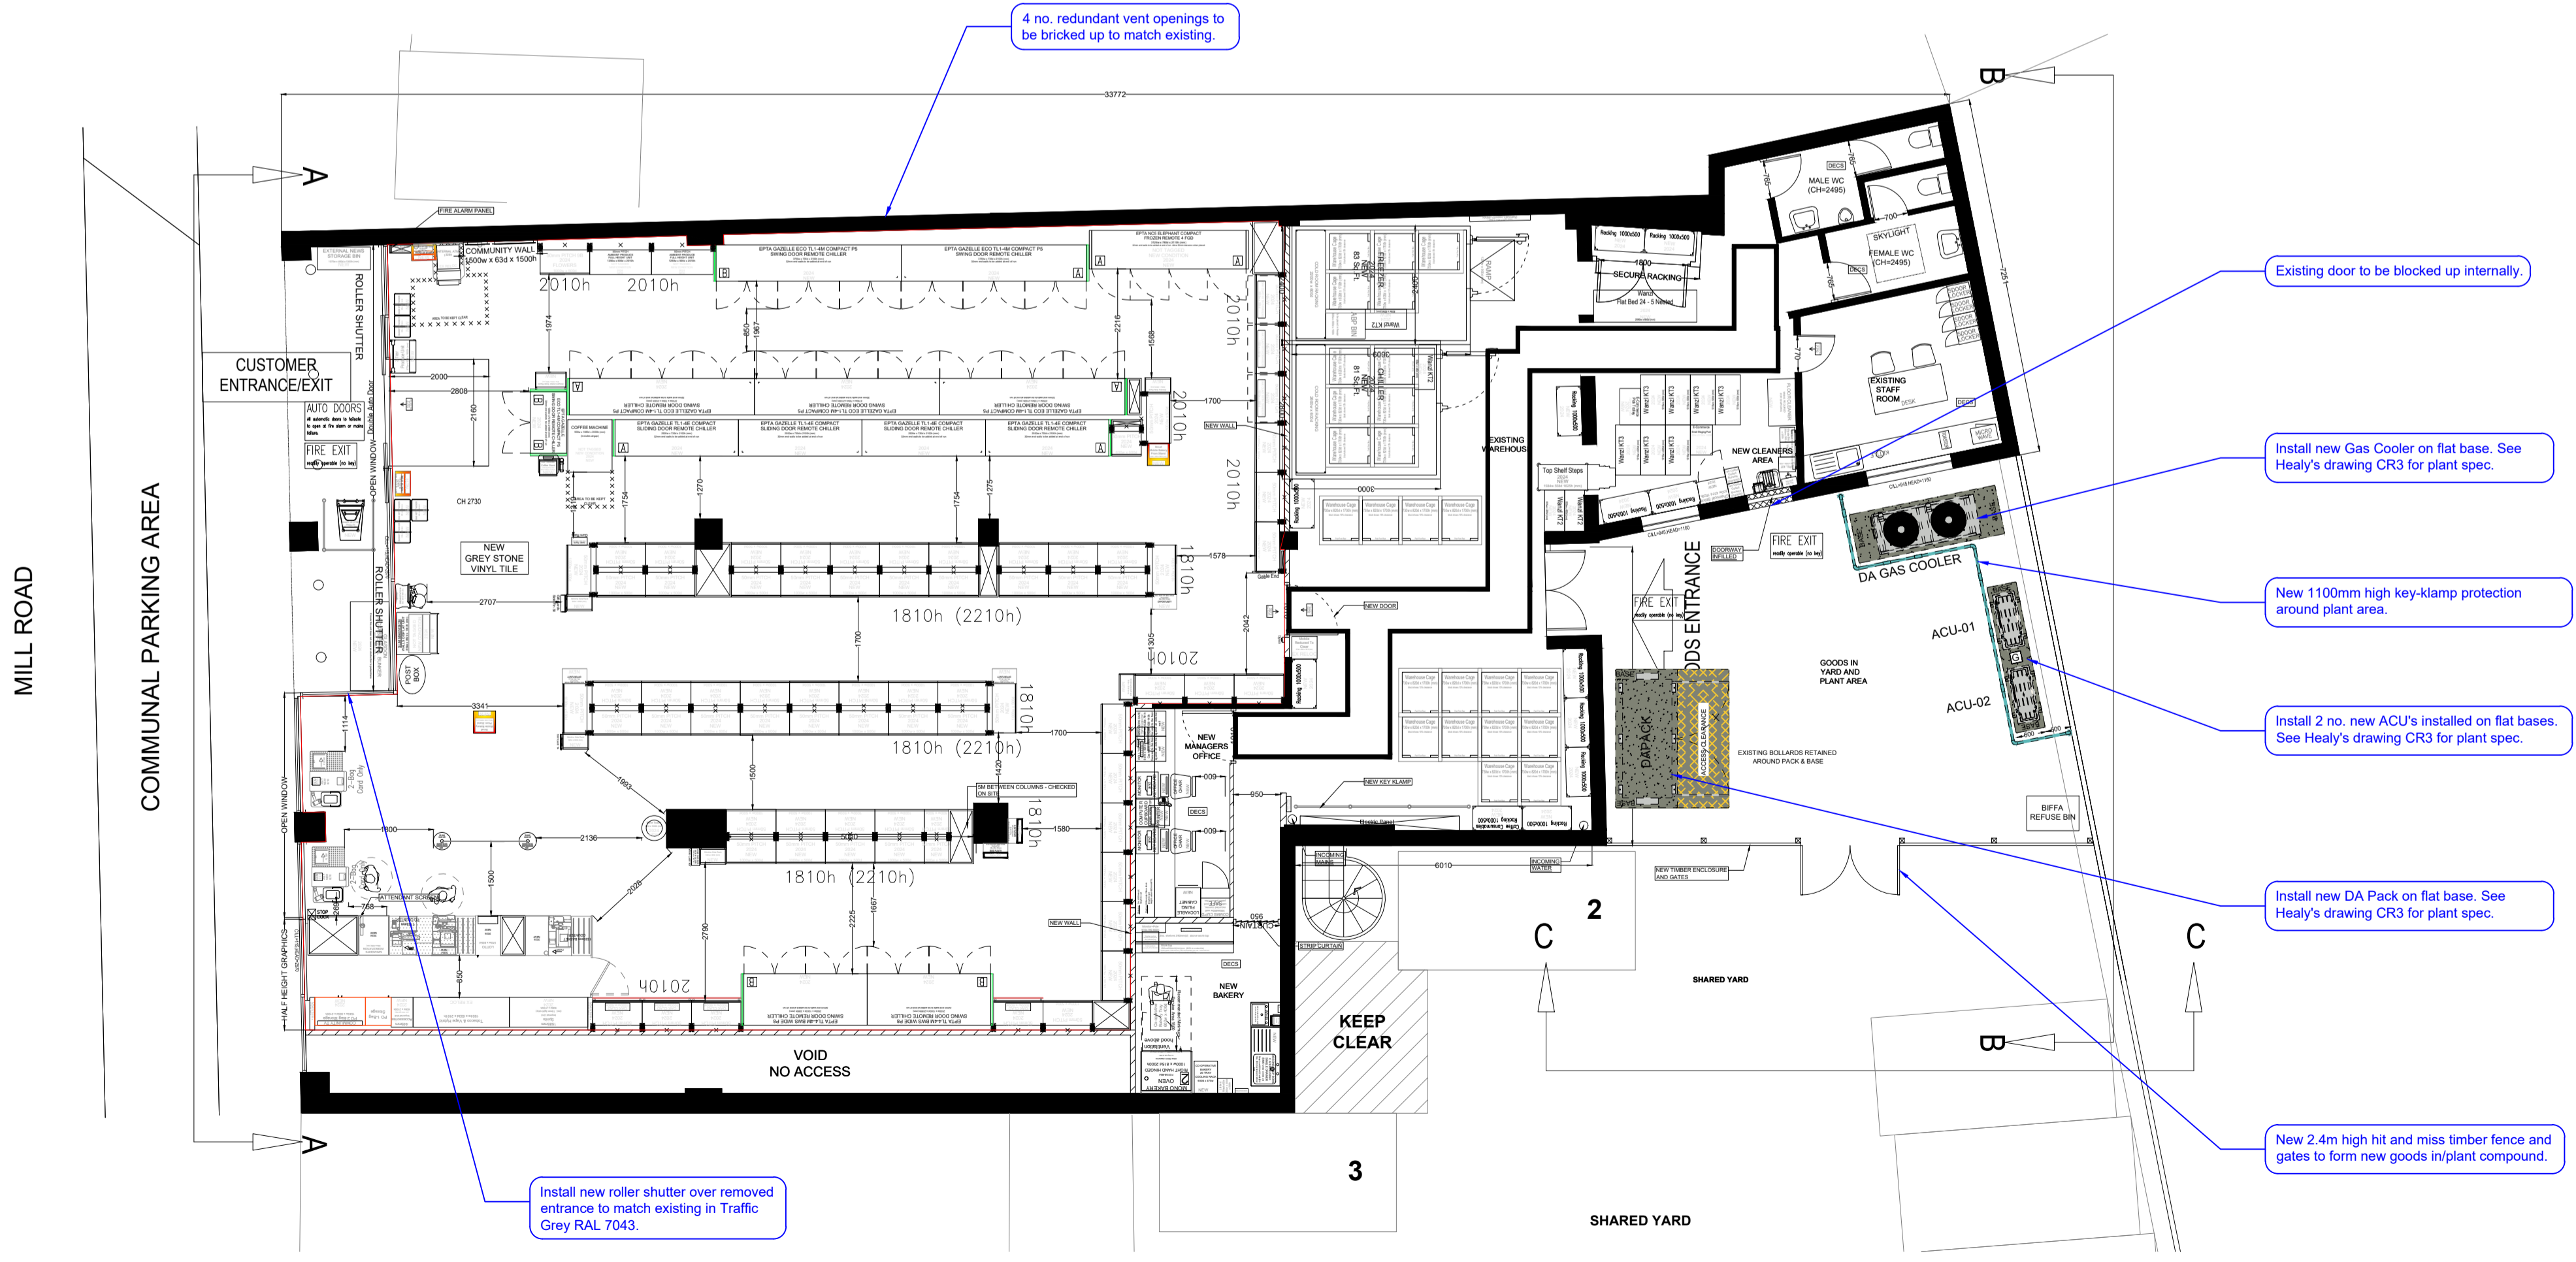

4 PROPOSED GROUND FLOOR PLAN
1:100

REV	DATE	DESCRIPTION	DR	CH

PLANNING ISSUE

DB3

LEEDS
4th Floor, 10 South Parade, Leeds LS1 5QS.
T: 0113 244 6931 www.darntonb3.com

CLIENT	The Cooperative Group
PROJECT	Fulbourn
TITLE	Proposed Plan and Elevations

CREATION DATE	SCALE @ A1	DRN	CHK	STATUS
26.04.24	150 / 1:100	SN	-	P
SHEET NO.	16819 - DB3 - B01 - 00 - DR - A - 20011		REVISION	-

© COPYRIGHT. ALL RIGHTS RESERVED.
THIS DRAWING MUST BE USED IN CONNECTION WITH ALL OTHER RELEVANT DRAWINGS AND INFORMATION AND DISCREPANCIES MUST BE REPORTED TO DARNTON IMMEDIATELY.
THIS DRAWING IS THE PROPERTY OF DARNTON AND MUST NOT BE USED FOR CONSTRUCTION UNLESS EXPRESSLY PROVIDED FOR.
DO NOT SCALE FROM THIS DRAWING. WORK ONLY TO THE PRINTED DIMENSIONS.