



1 EXISTING SHOPFRONT ELEVATION A-A
1:50



2 EXISTING REAR ELEVATION B-B
1:50

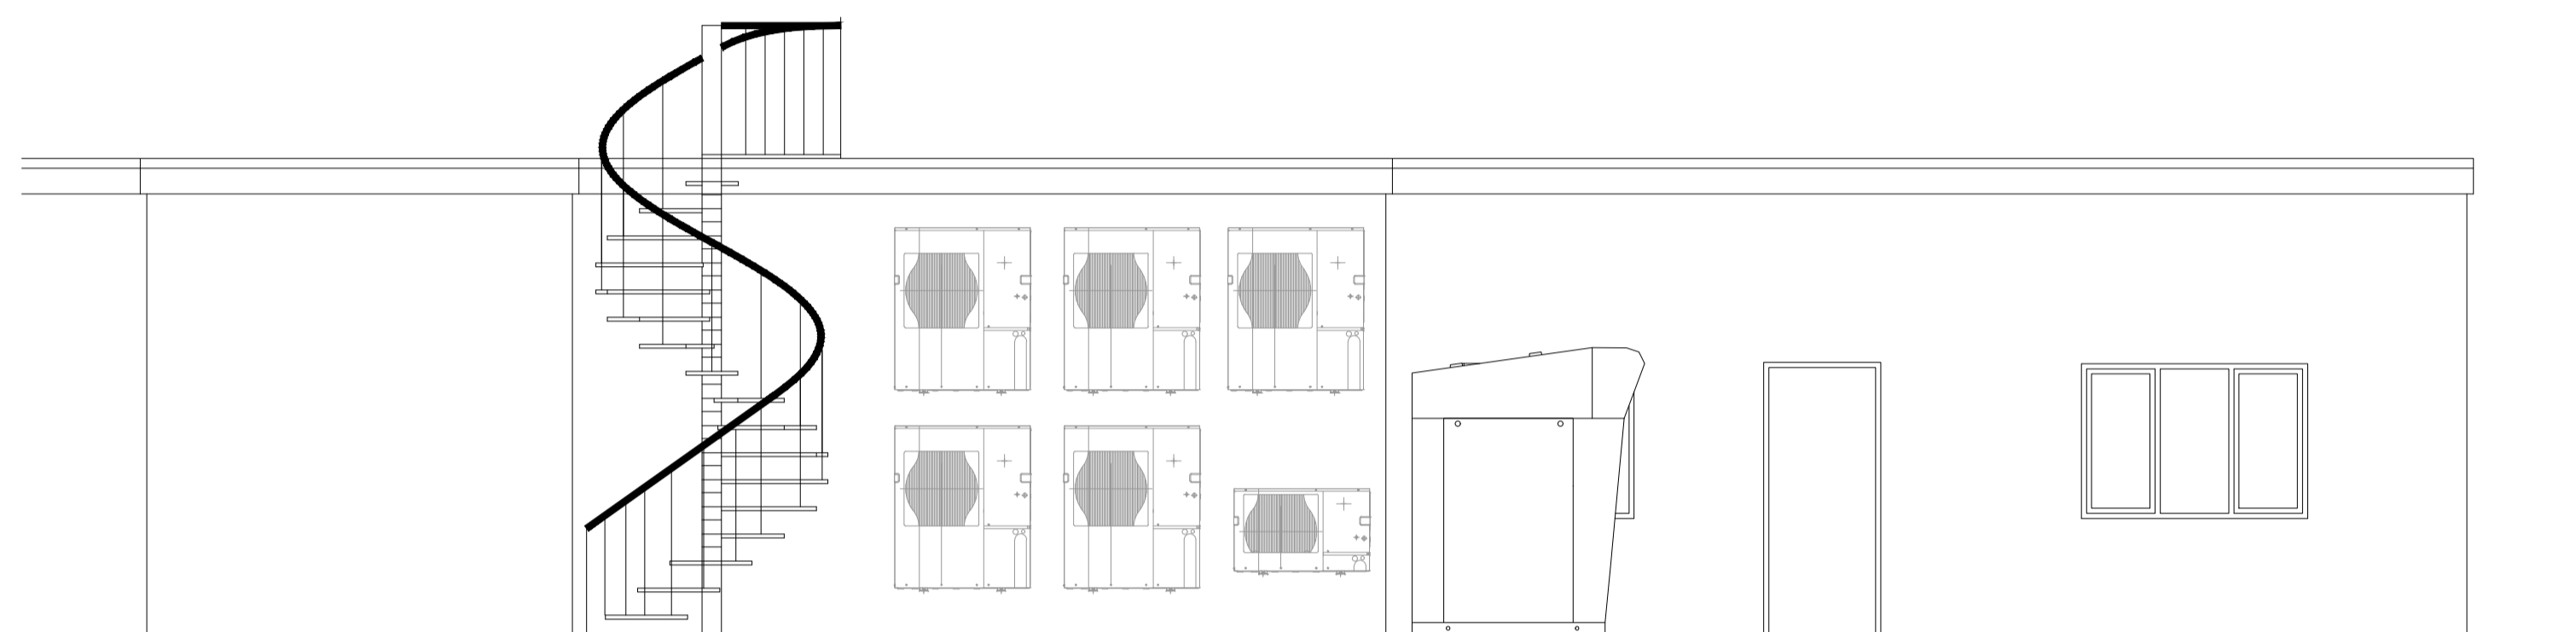

3 EXISTING SIDE ELEVATION C-C
1:50

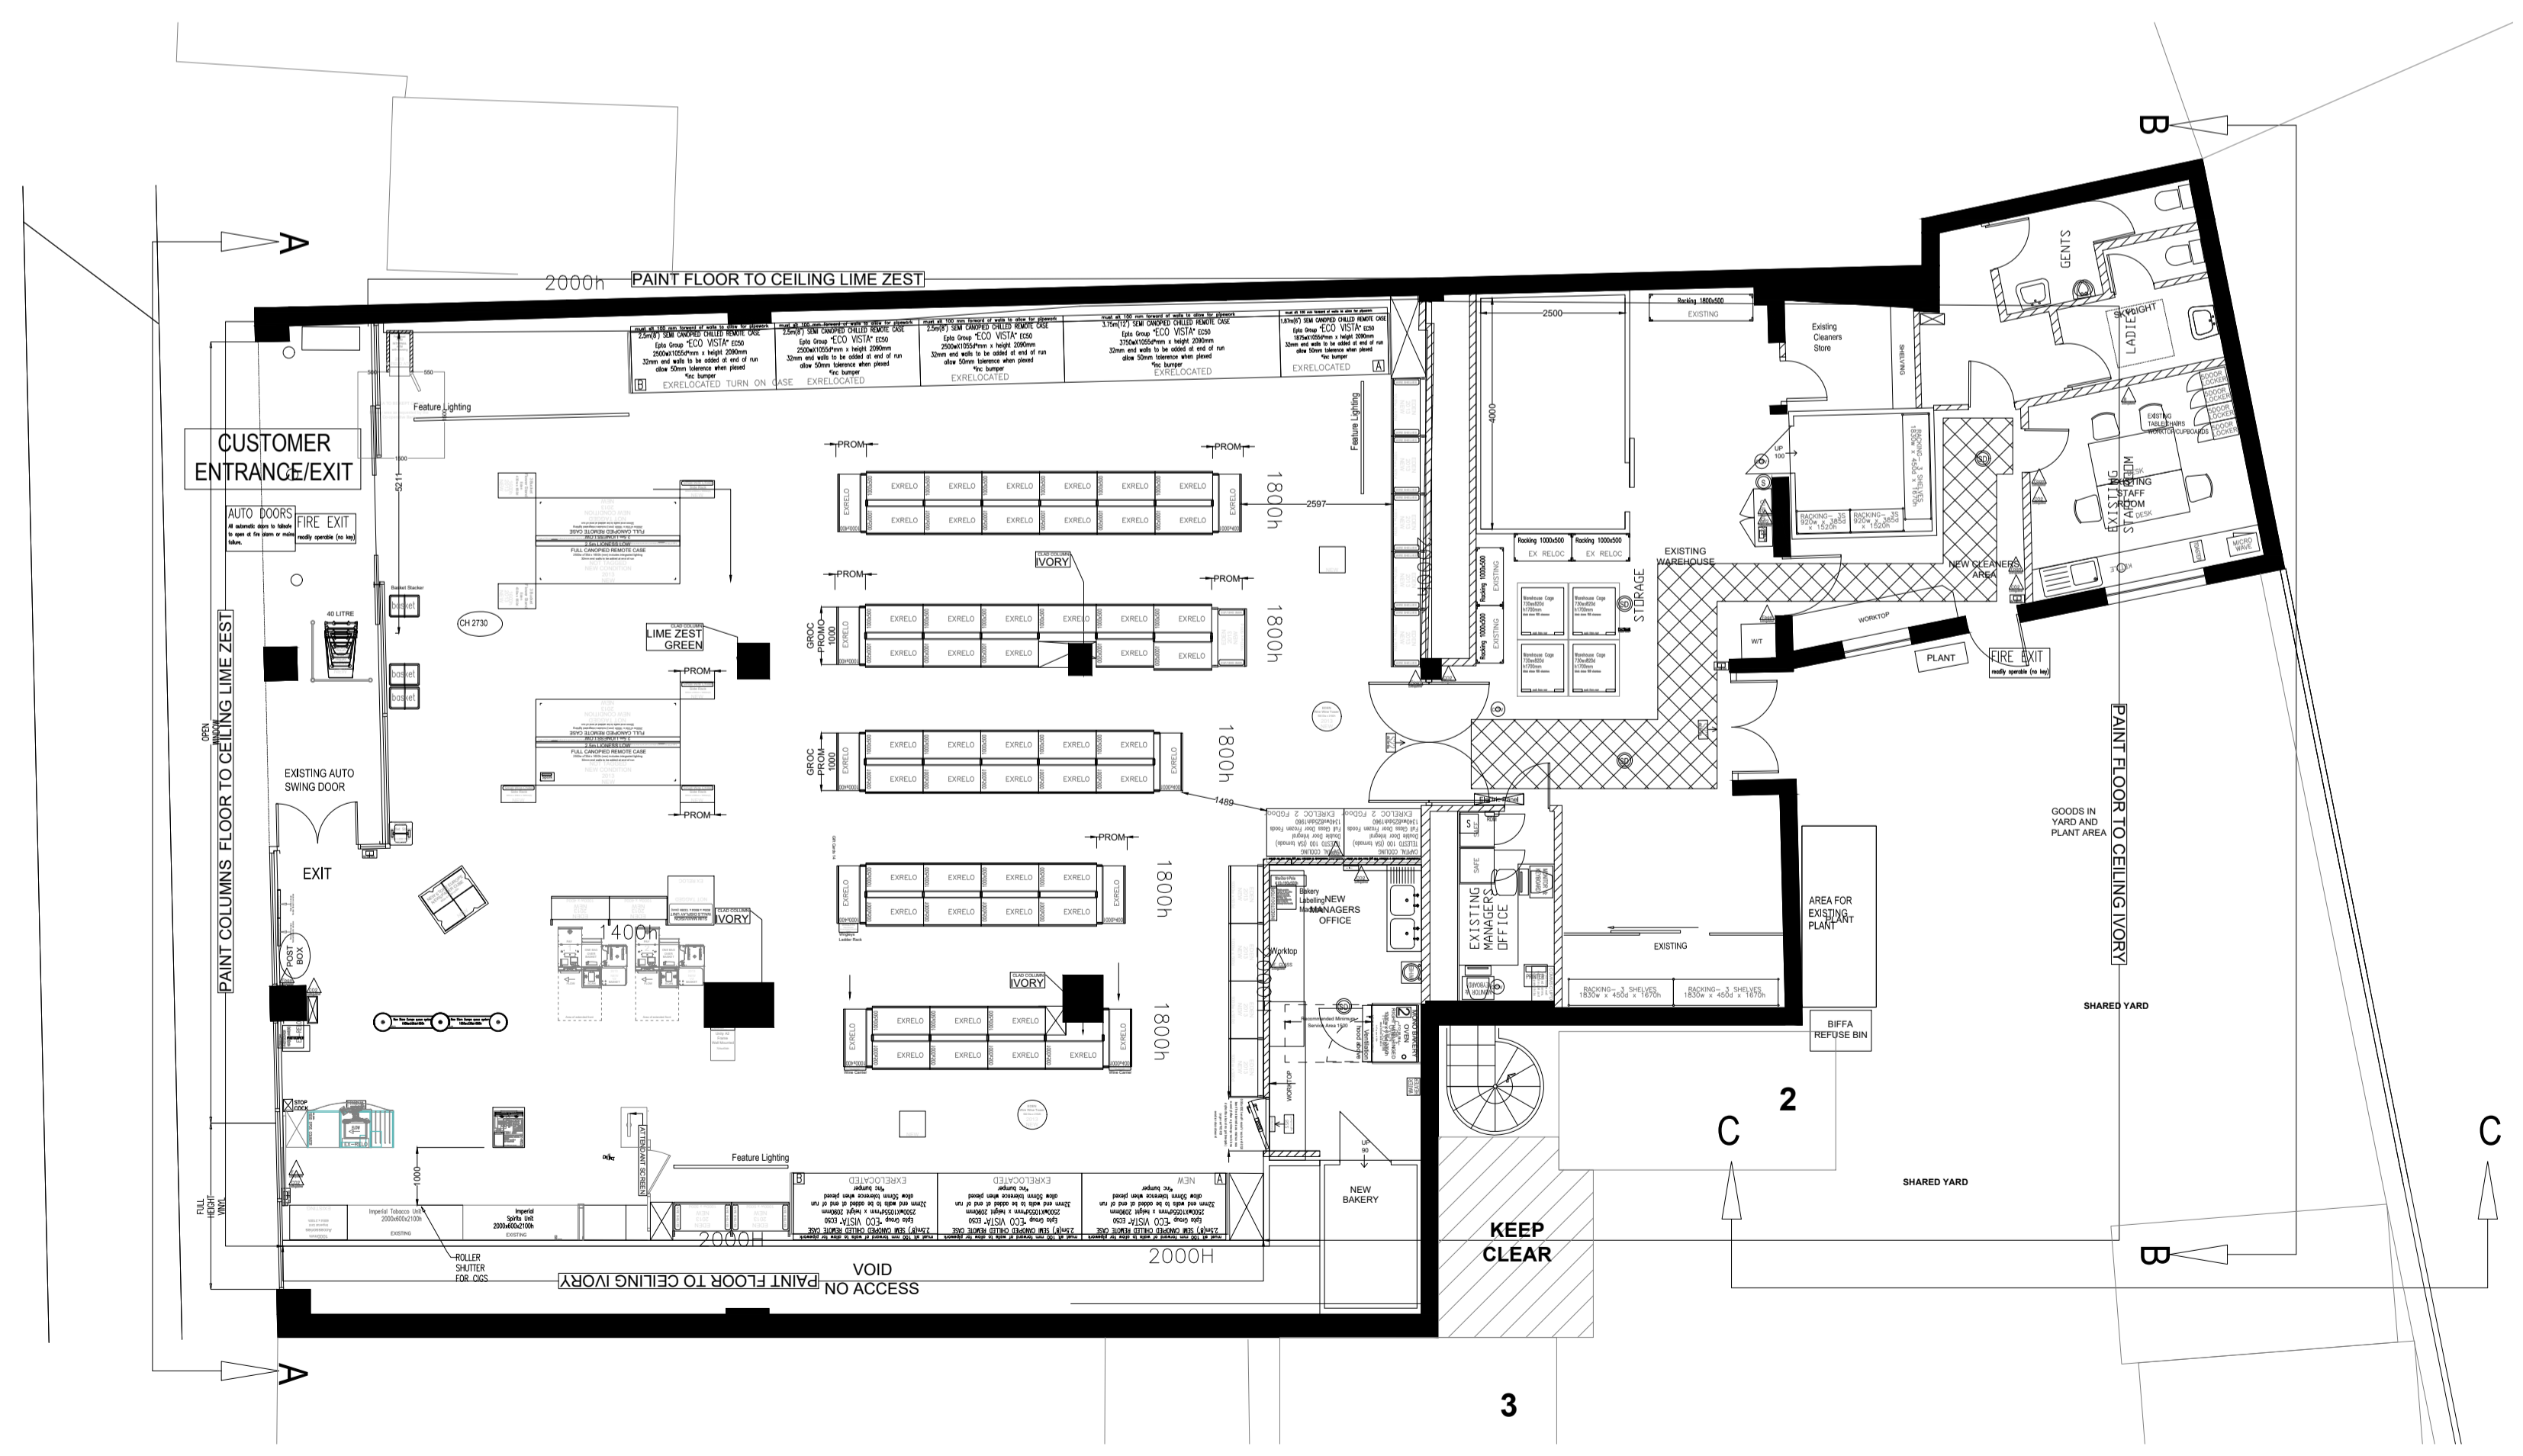

4 EXISTING GROUND FLOOR PLAN
1:100

REV	DATE	DESCRIPTION	DR	CH

PLANNING ISSUE

DB3

LEEDS

4th Floor, 10 South Parade, Leeds LS1 5QS.
T: 0113 244 6931 www.darntonb3.com

CLIENT
The Cooperative Group

PROJECT
Fulbourn

TITLE

Existing Plan and Elevations

CREATION DATE	SCALE @ A1	DEN	CHK	STATUS
26.04.24	150 / 1:100	SN	-	P
SHEET NO.	REVISION			
16819 - DB3 - 801 - 00 - DR - A - 20010	-			

© COPYRIGHT: ALL RIGHTS RESERVED.
THIS DOCUMENT MUST BE READ IN CONJUNCTION WITH ALL OTHER RELATED DRAWINGS AND INFORMATION.
ANY DISCREPANCIES MUST BE REPORTED TO DARNTON IMMEDIATELY.
THIS DOCUMENT OR INFORMATION MUST NOT BE USED FOR CONSTRUCTION UNLESS EXPRESSLY ADVISED FOR
DO NOT SCALE FROM THIS DRAWING. WORK ONLY TO THE PRINTED DIMENSIONS.