

This drawing is copyright of WCCF Group Ltd trading as Whittam Cox Architects, and shall not be reproduced nor used for any other purpose without the written permission of the Architects. This drawing must be read in conjunction with all other related drawings and documentation. It is the contractors responsibility to ensure full compliance with the Building Regulations. Do not scale from this drawing, use figured dimensions only. It is the contractors responsibility to check and verify all dimensions on site. Any discrepancies to be reported immediately. IF IN DOUBT ASK.  
Materials not in conformity with relevant British or European Standards/Codes of practice or materials known to be deleterious to health & safety must not be used or specified on this project.



**NOTES :**

This drawing is to be read in conjunction with the following Whittam Cox Architects and ASDA documentation:

- ASDA Standard NBS (2020)
- Project specific Scope Of Works (if relevant)


Any discrepancies between this drawing and the above should be reported to the contract administrator.

**C.D.M :**


There are **NO SIGNIFICANT** risks associated with the works on this drawing that a competent contractor would not foresee.

**—** Location of works within context of site

Scale: 1-50

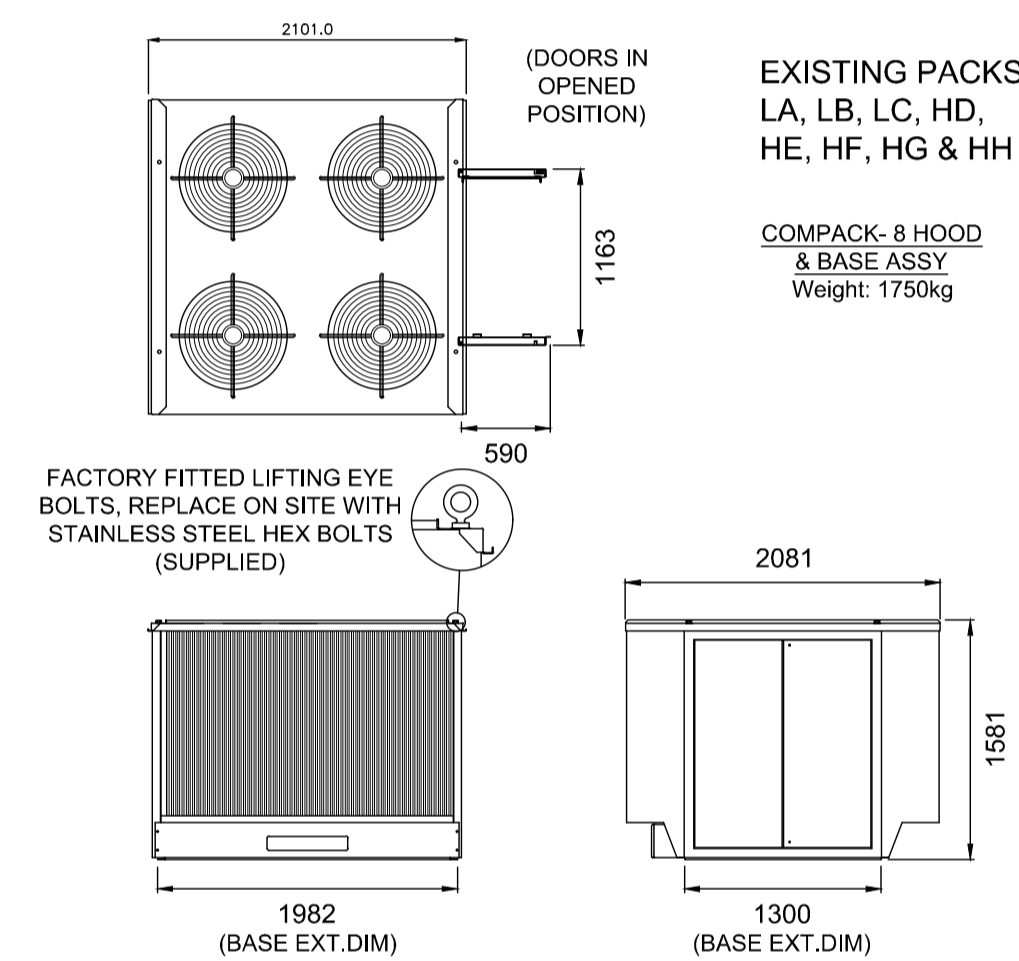


**2** EXISTING CONDENSER UNITS  
PL\_07 Scale 1:50 @ A1

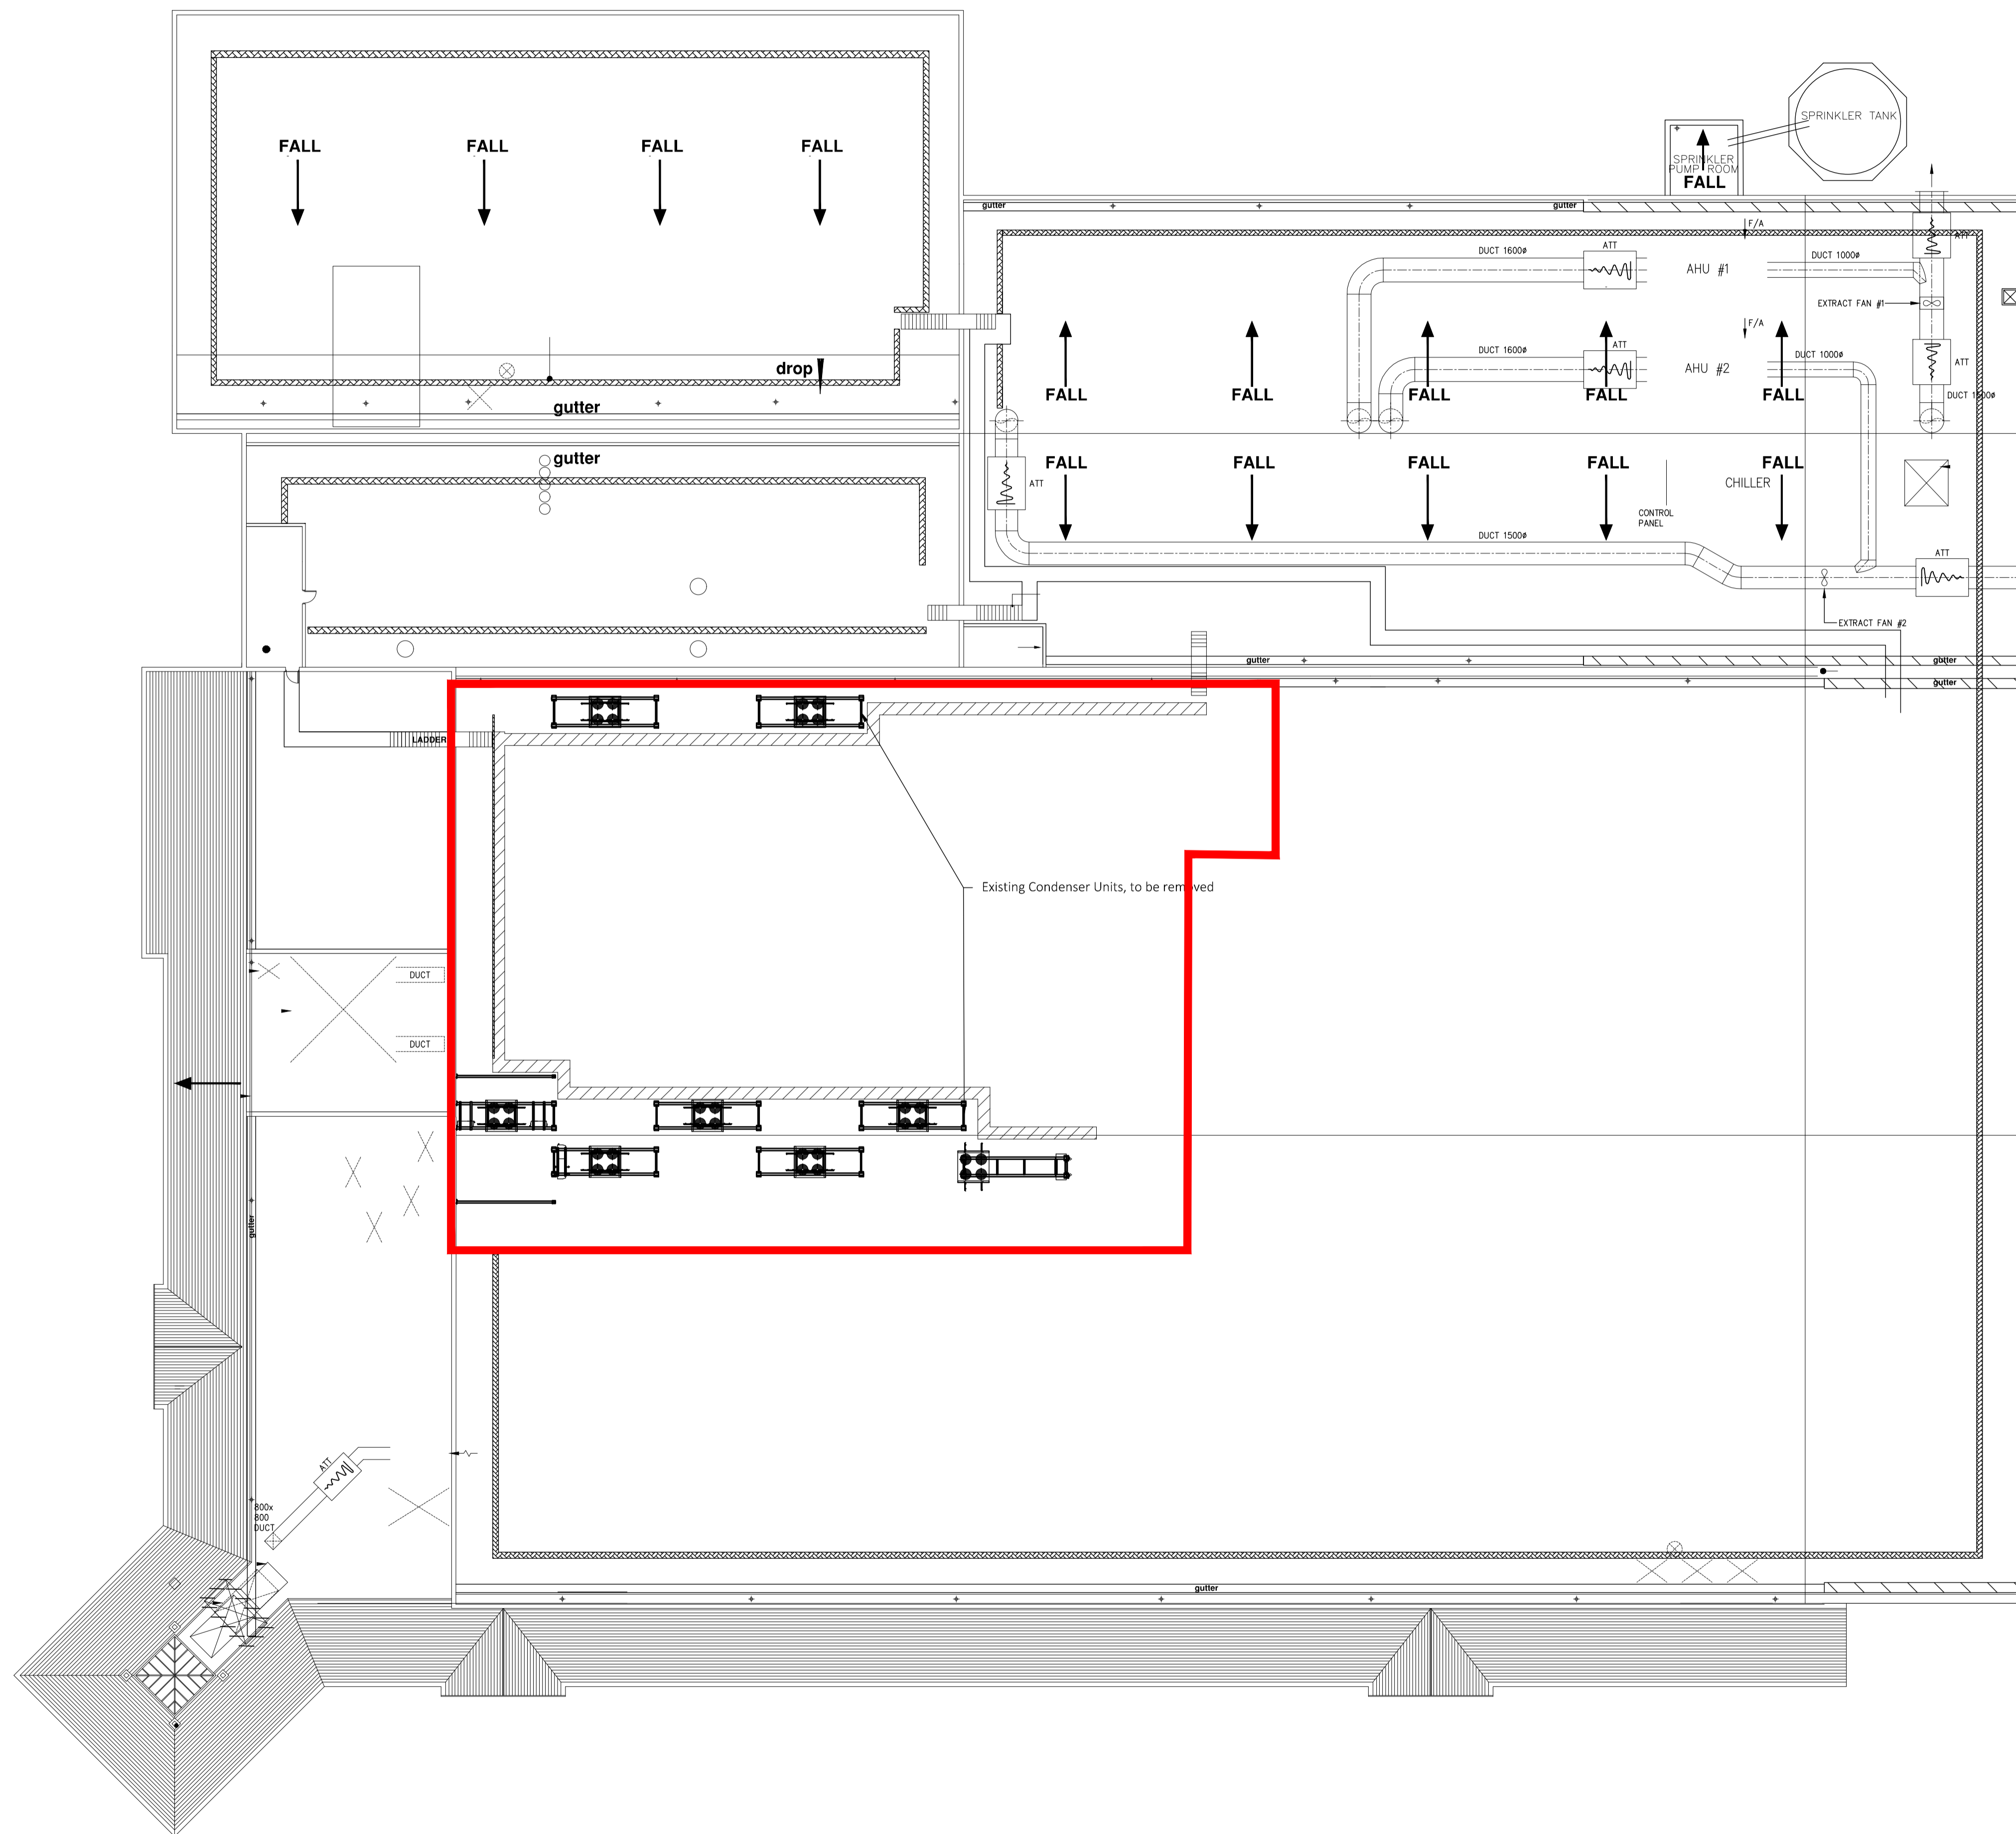

Existing Condenser Units, to be removed

**1** EXISTING ROOF PLAN  
PL\_04 Scale 1:250 @ A1

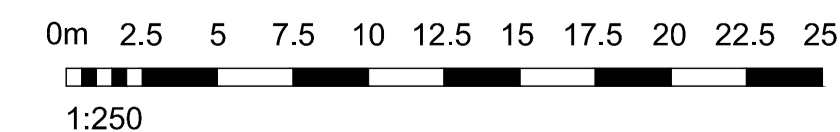

01/05/24	revised	MD/MC
<b>PLANNING</b>		
By: MD	Prepared by: MD	Drawn by: MD
CLIENT		



PROJECT  
PROPOSED PLANT APPLICATION  
ASDA CORBY

TITLE  
EXISTING ROOF PLAN

DRAWING STATUS PLANNING	
DRAWN MD	CHECKED MC
SCALE 1:250 @ A1	
DATE MAY 2024	

Whittam Cox ARCHITECTS  
Chesterfield / 01246 260261  
London / 020 3388 0019  
Leeds / 0113 3566018  
whittamcox.com

JOB NO. 230318	DRAWING NO. PL_03	REV -
----------------	-------------------	-------