


# Site Plan

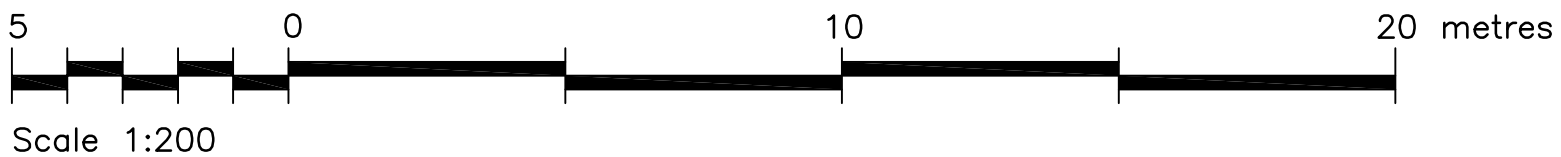

Mike Stephen Architectural Design Ltd.  
66 Woodend Crescent,  
Aberdeen AB15 6YQ  
tel no. 01224 310313  
mobile: 07789 446 909



CLIENT :  
Asha Assets Limited,  
5 Two Mile Cross.  
Aberdeen.  
AB10 7DL

Project:  
Proposed Change Of Use from  
Residential Flat to HMO At  
11 Pitmedden Crescent,  
Aberdeen. AB10 7DB  
Description:  
Site Plan

Scale:  
1:200  
Date  
May 2024  
Drawing No:  
23/18 002