


AS PROPOSED GROUND FLOOR PLAN



AS PROPOSED FIRST FLOOR PLAN

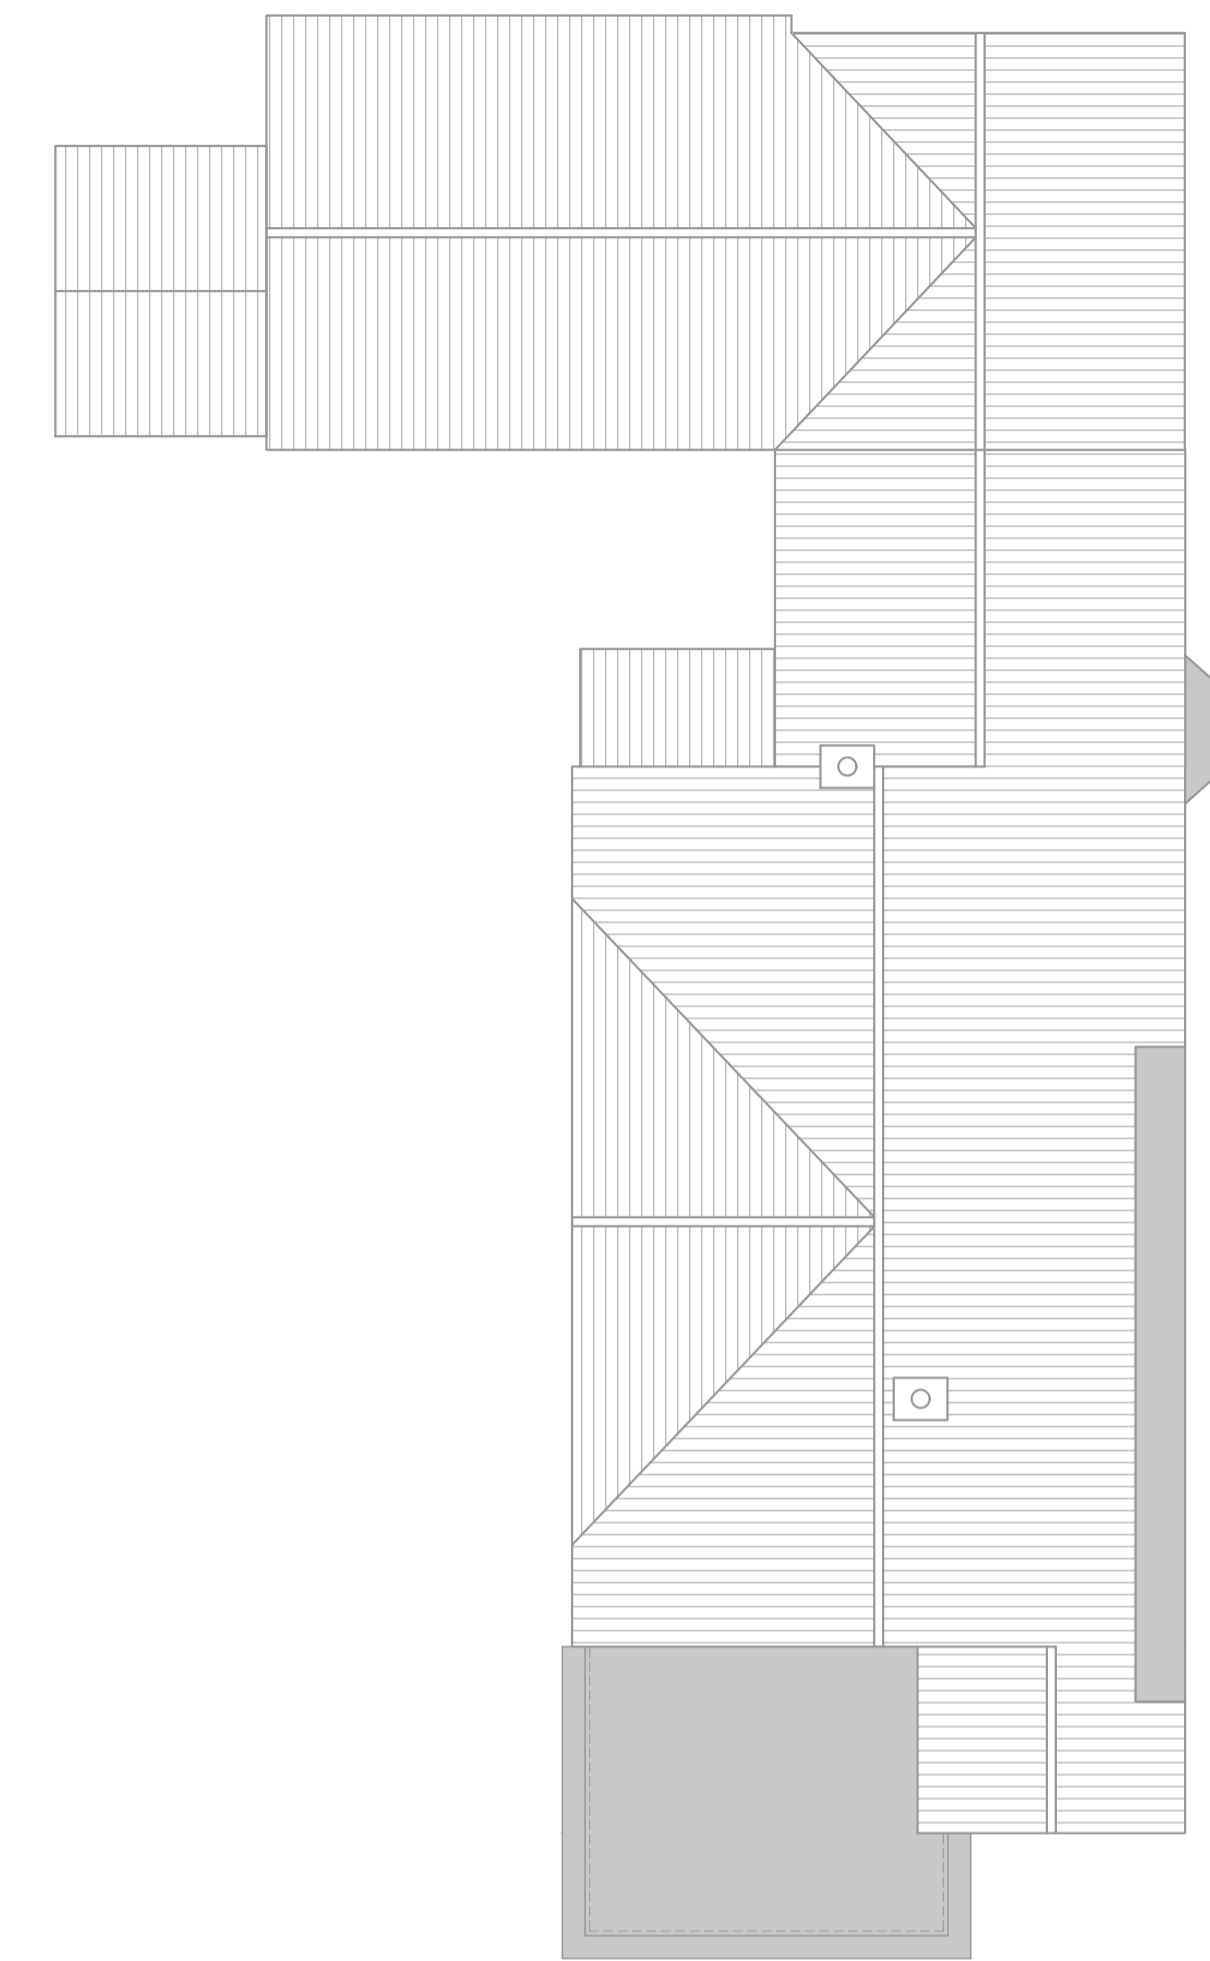

AS PROPOSED ROOF PLAN



AS PROPOSED SIDE ELEVATION (SOUTH)



AS PROPOSED REAR ELEVATION (WEST)



AS PROPOSED FRONT ELEVATION (EAST)

PROPOSED MATERIALS


- RED FACING BRICK
- DARK GREY GRP OR EPDM/RUBBER ROOF COVERING
- PAINTED ACOYA TIMBER WINDOWS AND DOORS TO MATCH EXISTING
- PPC ALUMINIUM FASCIAS AND CAPPINGS TO MATCH WINDOWS
- RAINWATER GOODS TO MATCH EXISTING
- YORKSTONE PAVING TO MATCH EXISTING PATHS AND PATIO

Proposed Extension & Alterations
Springfield House, 2 West End, Lund
for Mr S Burgess & Ms J Ward

AS PROPOSED PLANS AND ELEVATIONS



THIS DRAWING MAY ONLY BE SCALED FOR PLANNING PURPOSES, NOT FOR CONSTRUCTION
ALL DIMENSIONS, SETTING OUT, LEVELS ETC. TO BE CHECKED ON SITE
THIS DRAWING MUST BE READ IN CONJUNCTION WITH OTHER RELEVANT SPECIFICATIONS AND DRAWINGS
THIS DRAWING MUST NOT BE USED FOR LAND TRANSFER PURPOSES

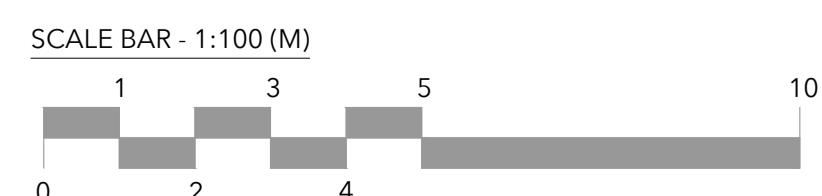

Revisions

Client	MR S BURGESS & MS J WARD
Project	PROPOSED EXTENSION & ALTERATIONS SPRINGFIELD HOUSE, 2 WEST END, LUND
Title	AS PROPOSED PLANS AND ELEVATIONS
Prj No	23-144
Scale	1:100@A1
Drg No	104
Date	MAY 2024
Revision	-
Drawn	JB/GNB



graham
binnington
architects

23a North Bar Within Beverley HU17 8DB
Tel 01482 867731
info@grahambinningtonarchitects.co.uk ©