


AS EXISTING GROUND FLOOR PLAN



AS EXISTING FIRST FLOOR PLAN

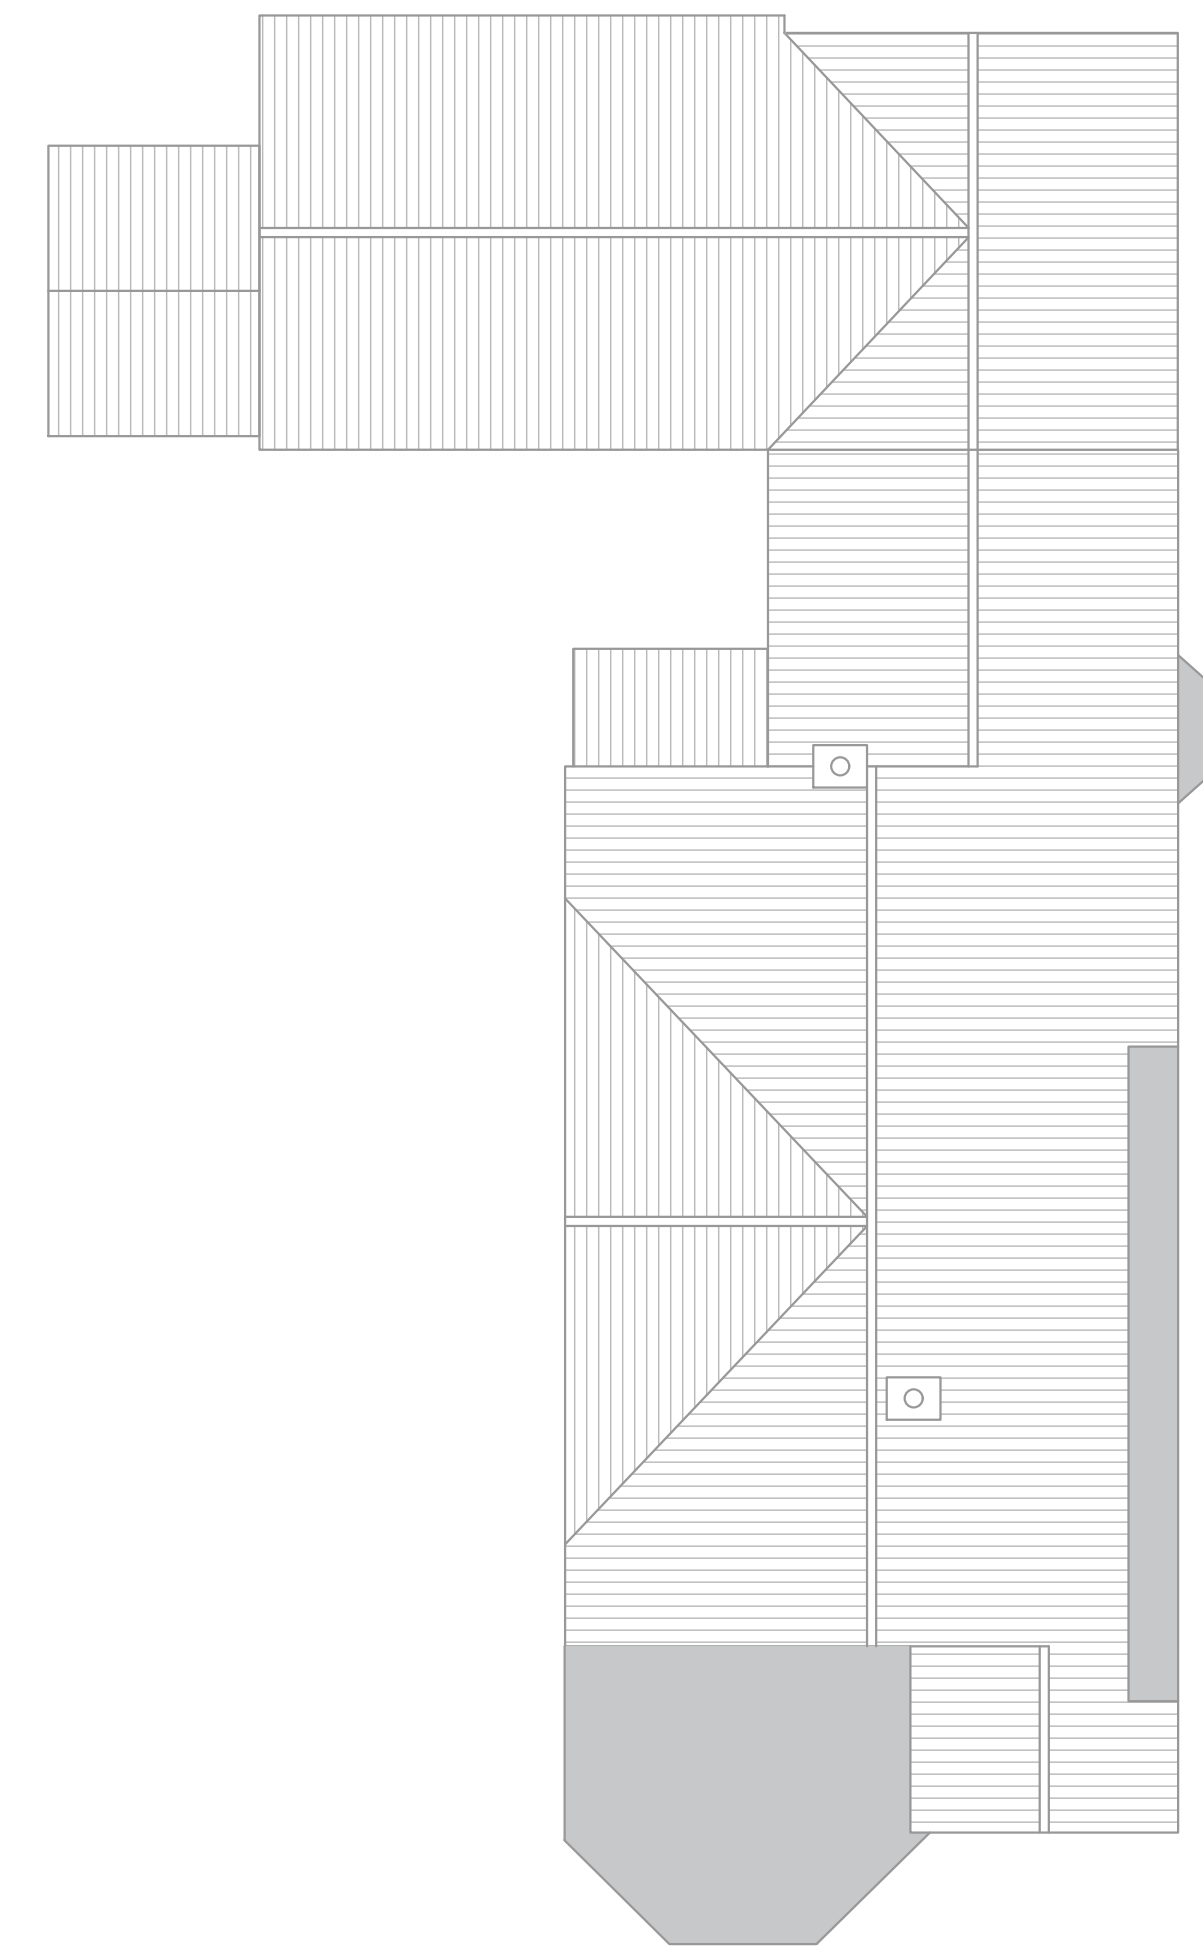

AS EXISTING ROOF PLAN



AS EXISTING SIDE ELEVATION (SOUTH)



AS EXISTING REAR ELEVATION (WEST)



AS EXISTING FRONT ELEVATION (EAST)

EXISTING MATERIALS


- RED FACING BRICK
- CLAY PANTILES TO MAIN HOUSE; ASPHALT TO CONSERVATORY FLAT ROOF
- PAINTED ACOYA TIMBER WINDOWS AND DOORS
- YORKSTONE PAVING TO PATHS AND PATIO

Proposed Extension & Alterations
Springfield House, 2 West End, Lund
for Mr S Burgess & Ms J Ward

AS EXISTING PLANS AND ELEVATIONS



THIS DRAWING MAY ONLY BE SCALED FOR PLANNING PURPOSES, NOT FOR CONSTRUCTION
ALL DIMENSIONS, SETTING OUT, LEVELS ETC. TO BE CHECKED ON SITE
THIS DRAWING MUST BE READ IN CONJUNCTION WITH OTHER RELEVANT SPECIFICATIONS AND DRAWINGS
THIS DRAWING MUST NOT BE USED FOR LAND TRANSFER PURPOSES

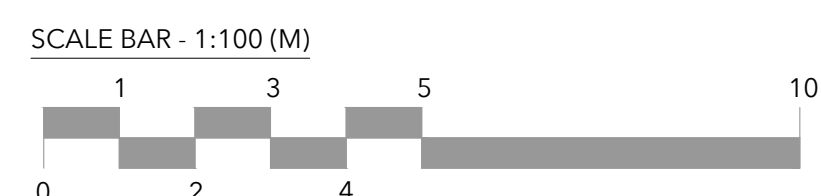

Revisions

Client	MR S BURGESS & MS J WARD
Project	PROPOSED EXTENSION & ALTERATIONS SPRINGFIELD HOUSE, 2 WEST END, LUND
Title	AS EXISTING PLANS AND ELEVATIONS
Prj No	23-144
Scale	1:100@A1
Drg No	103
Date	MAY 2024
Revision	-
Drawn	JB/GNB



graham
binnington
architects

23a North Bar Within Beverley HU17 8DB
Tel 01482 867731
info@grahambinningtonarchitects.co.uk ©