


All dimensions are in millimetres and levels in metres unless noted otherwise.  
 All dimensions should be checked on site prior to works commencing.  
 Any discrepancies or items where dimensions cannot be determined should be reported to Keeps Architect Ltd.  
 Revision clouds on drawing refer to changes against previous revision.

REVISIONS	
A	20.02.24 MEASURED SURVEY

**GENERAL NOTES AND LEGEND**




Front Elevation - 1:50

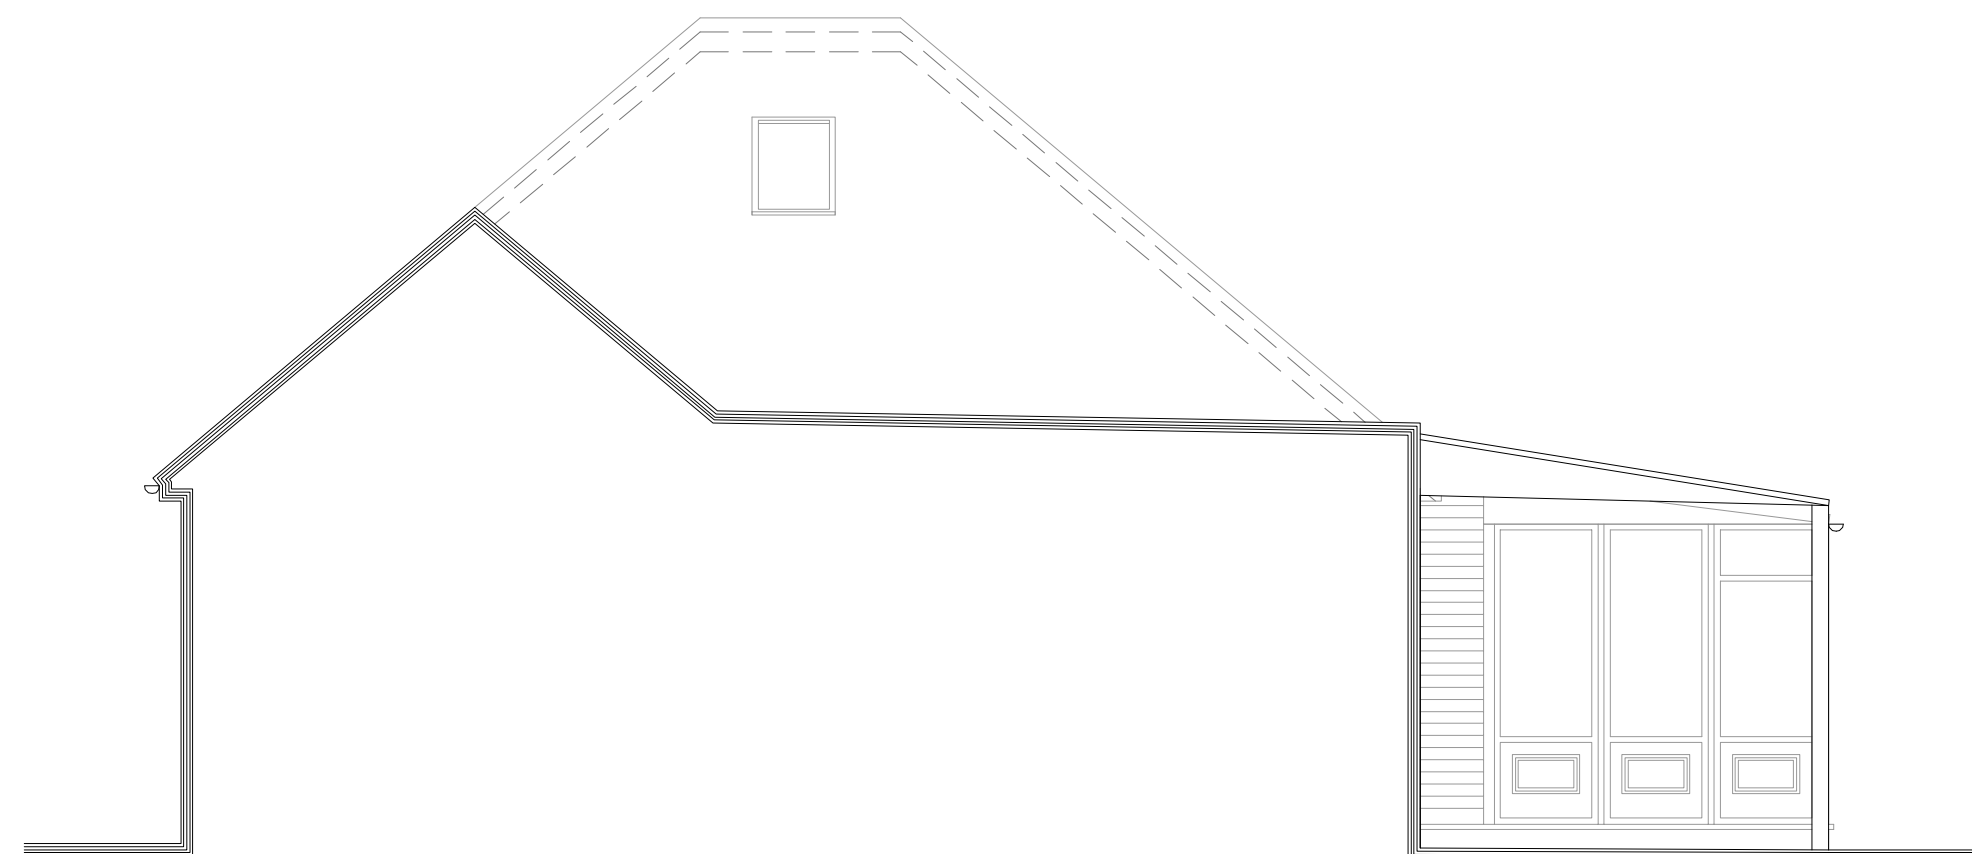



Side Elevation - 1:50




Rear Elevation - 1:50

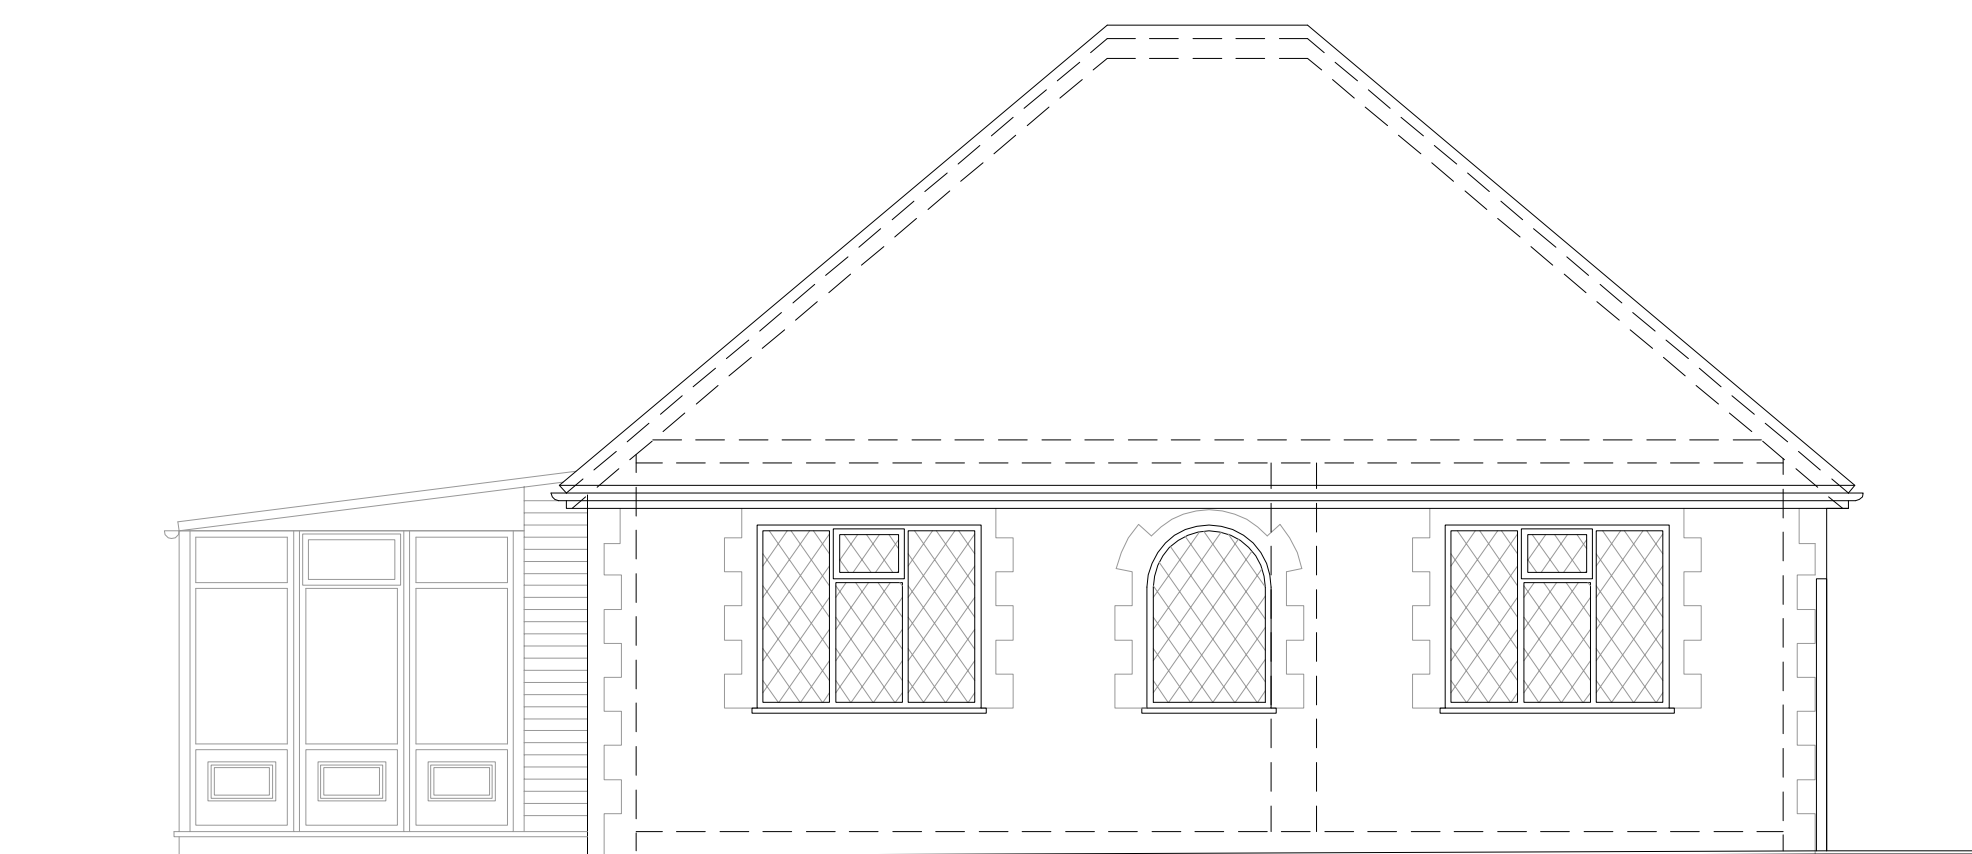


Flank Elevation - 1:50

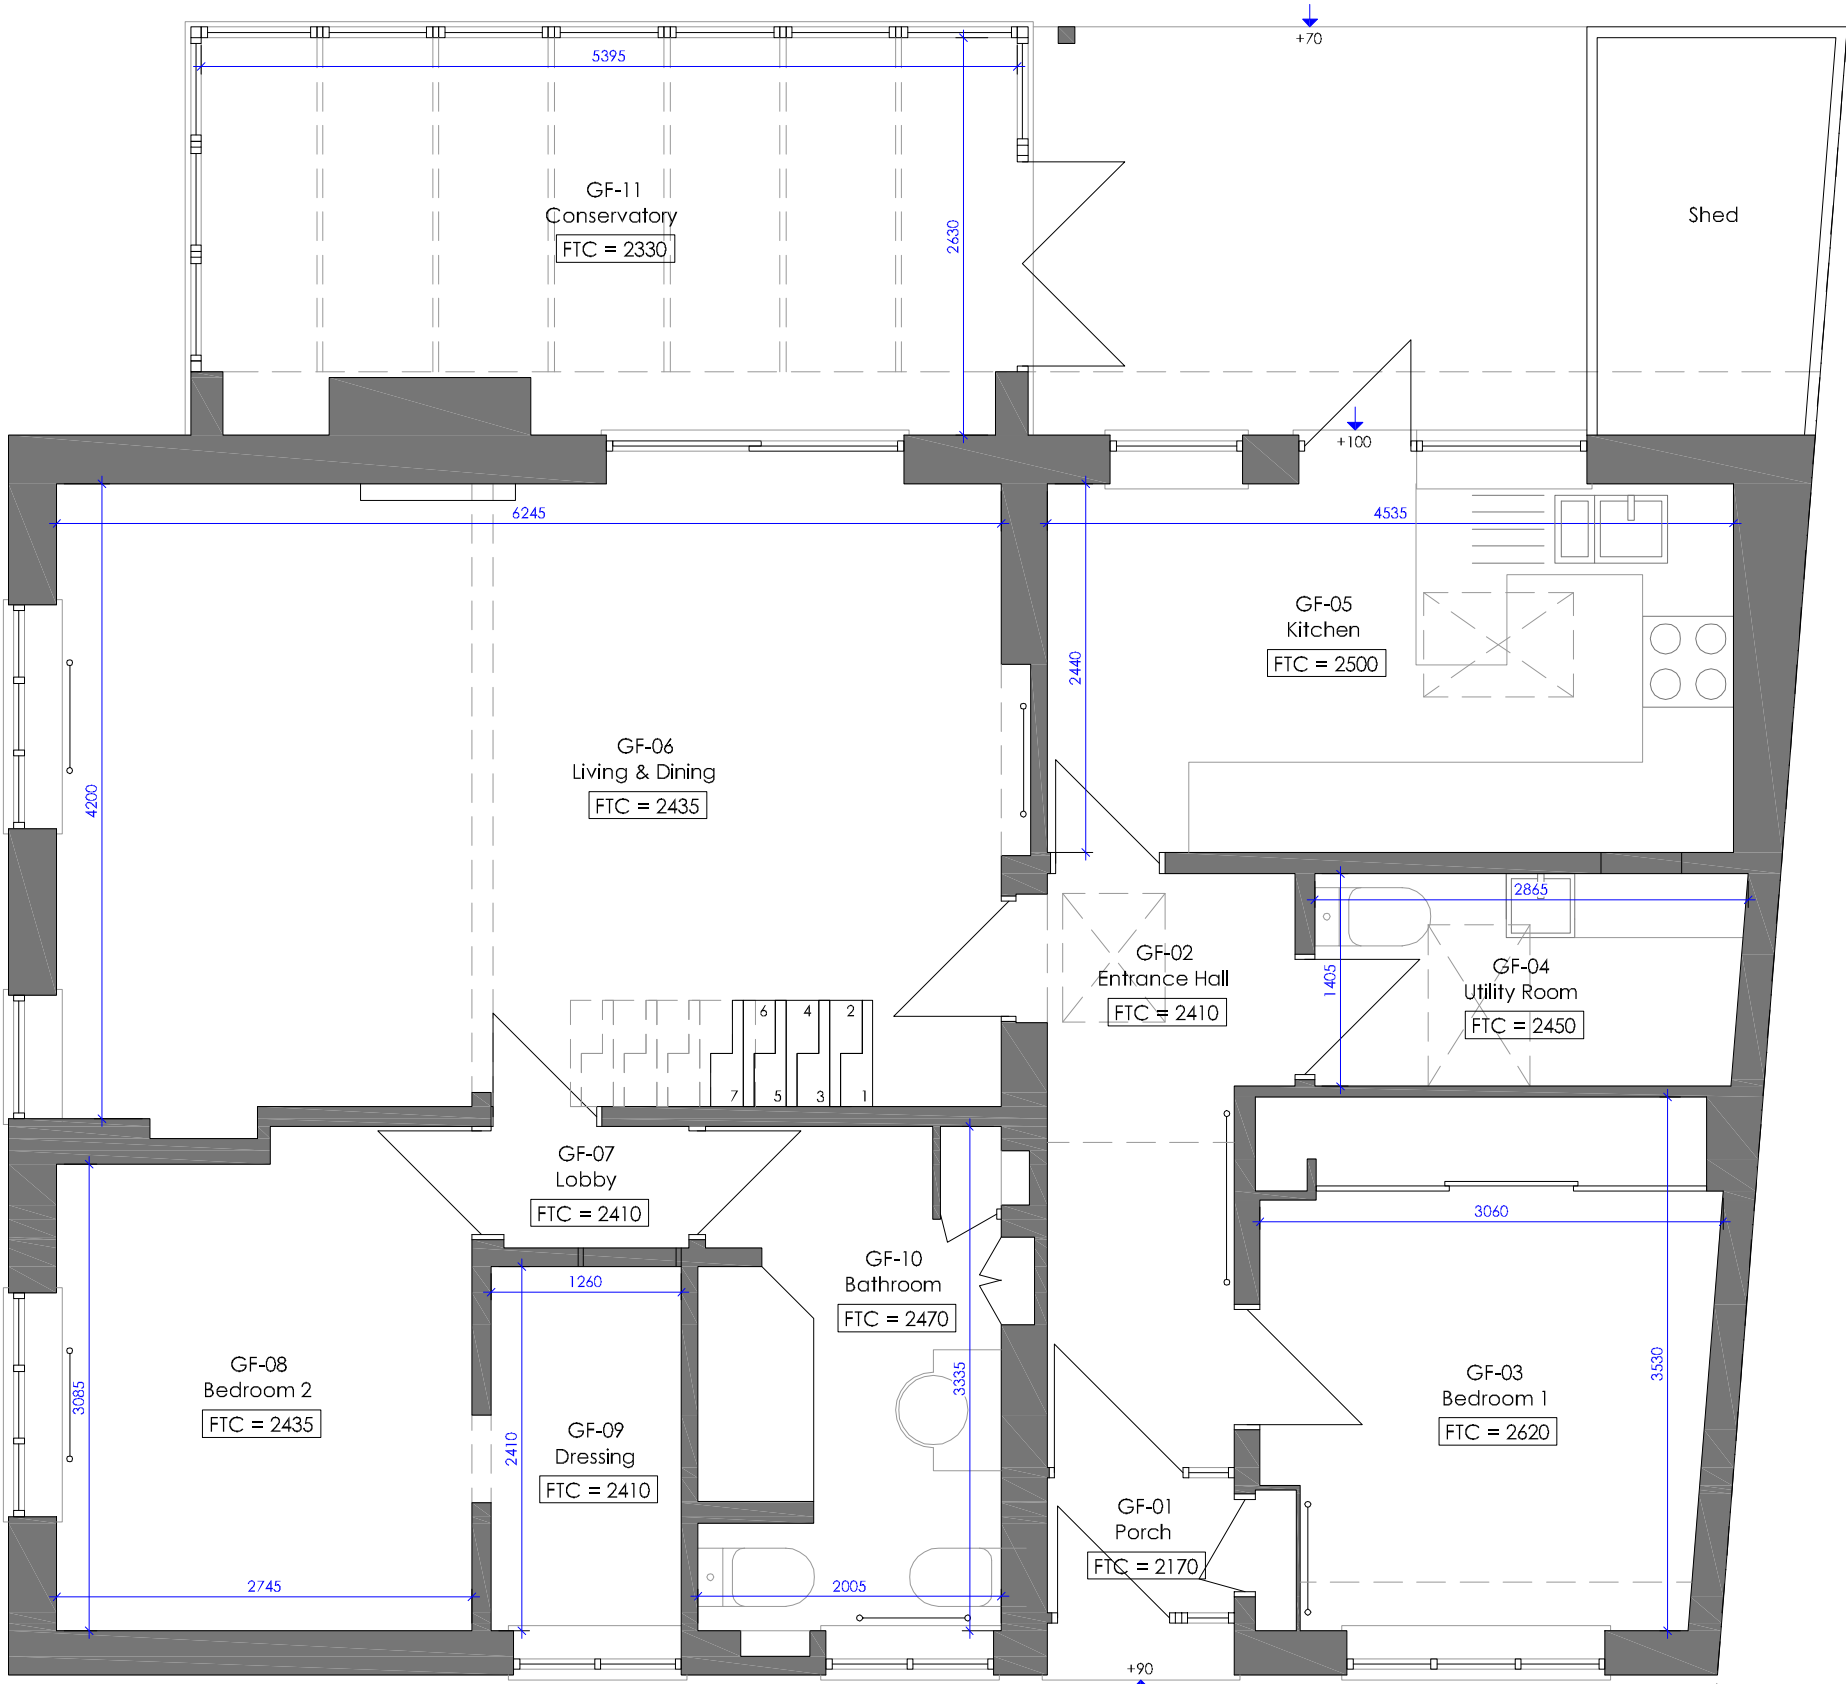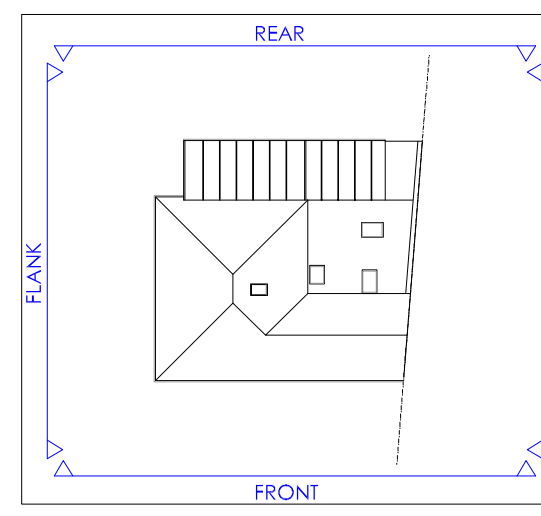

Ground Floor Plan - 1:50

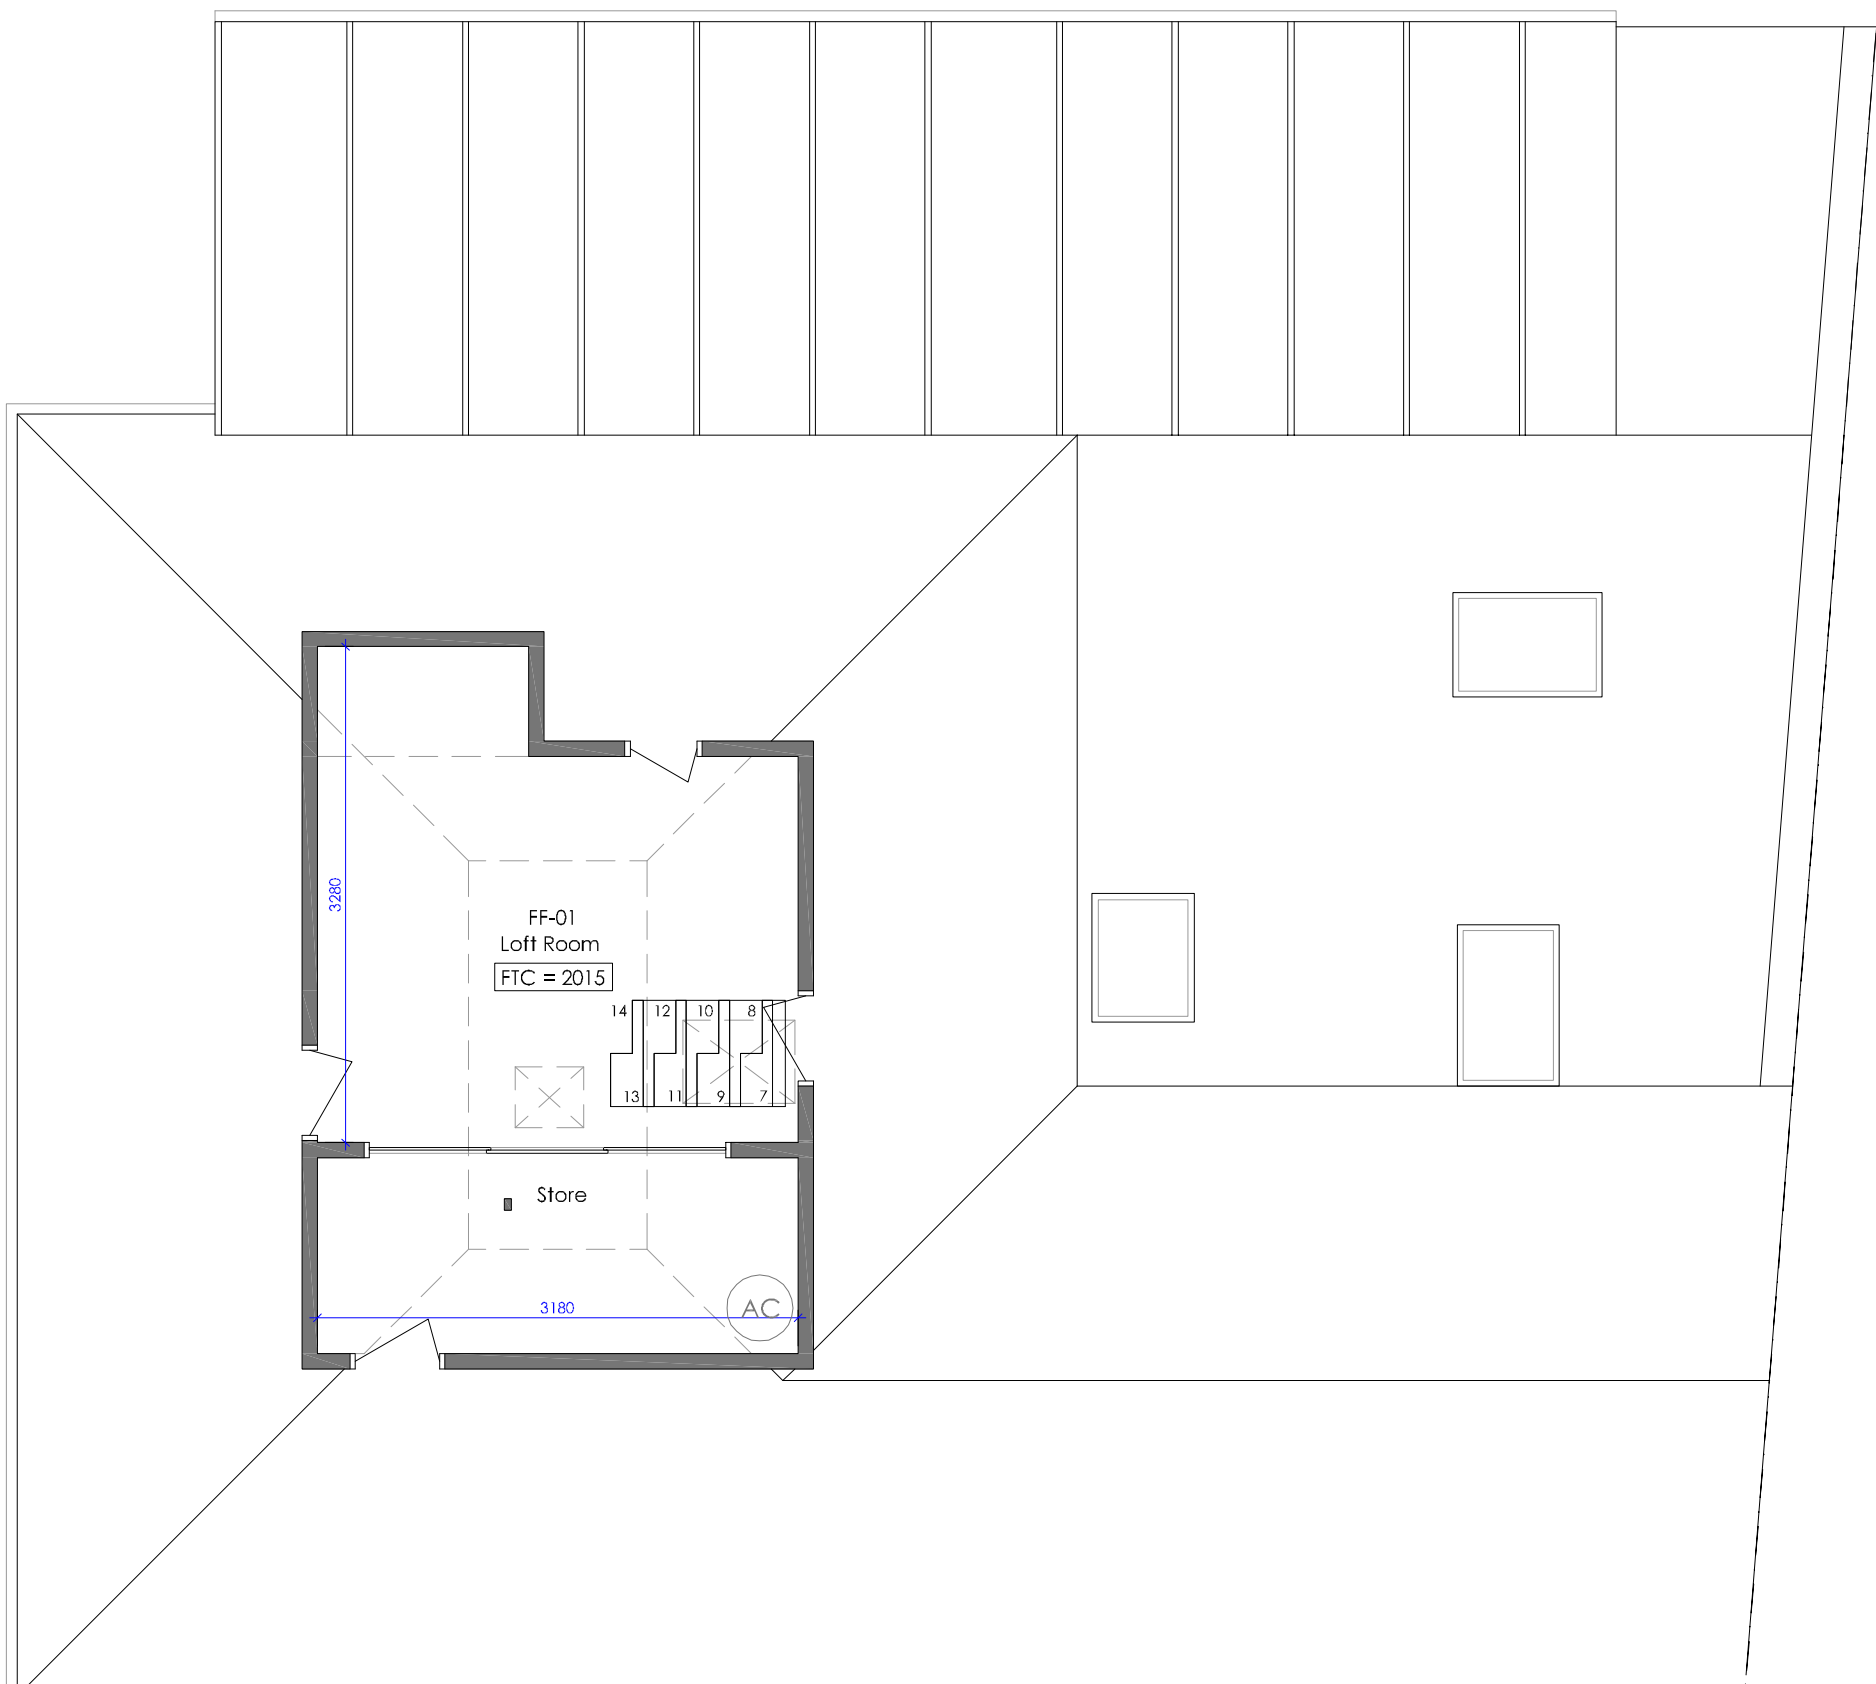

First Floor Plan - 1:50

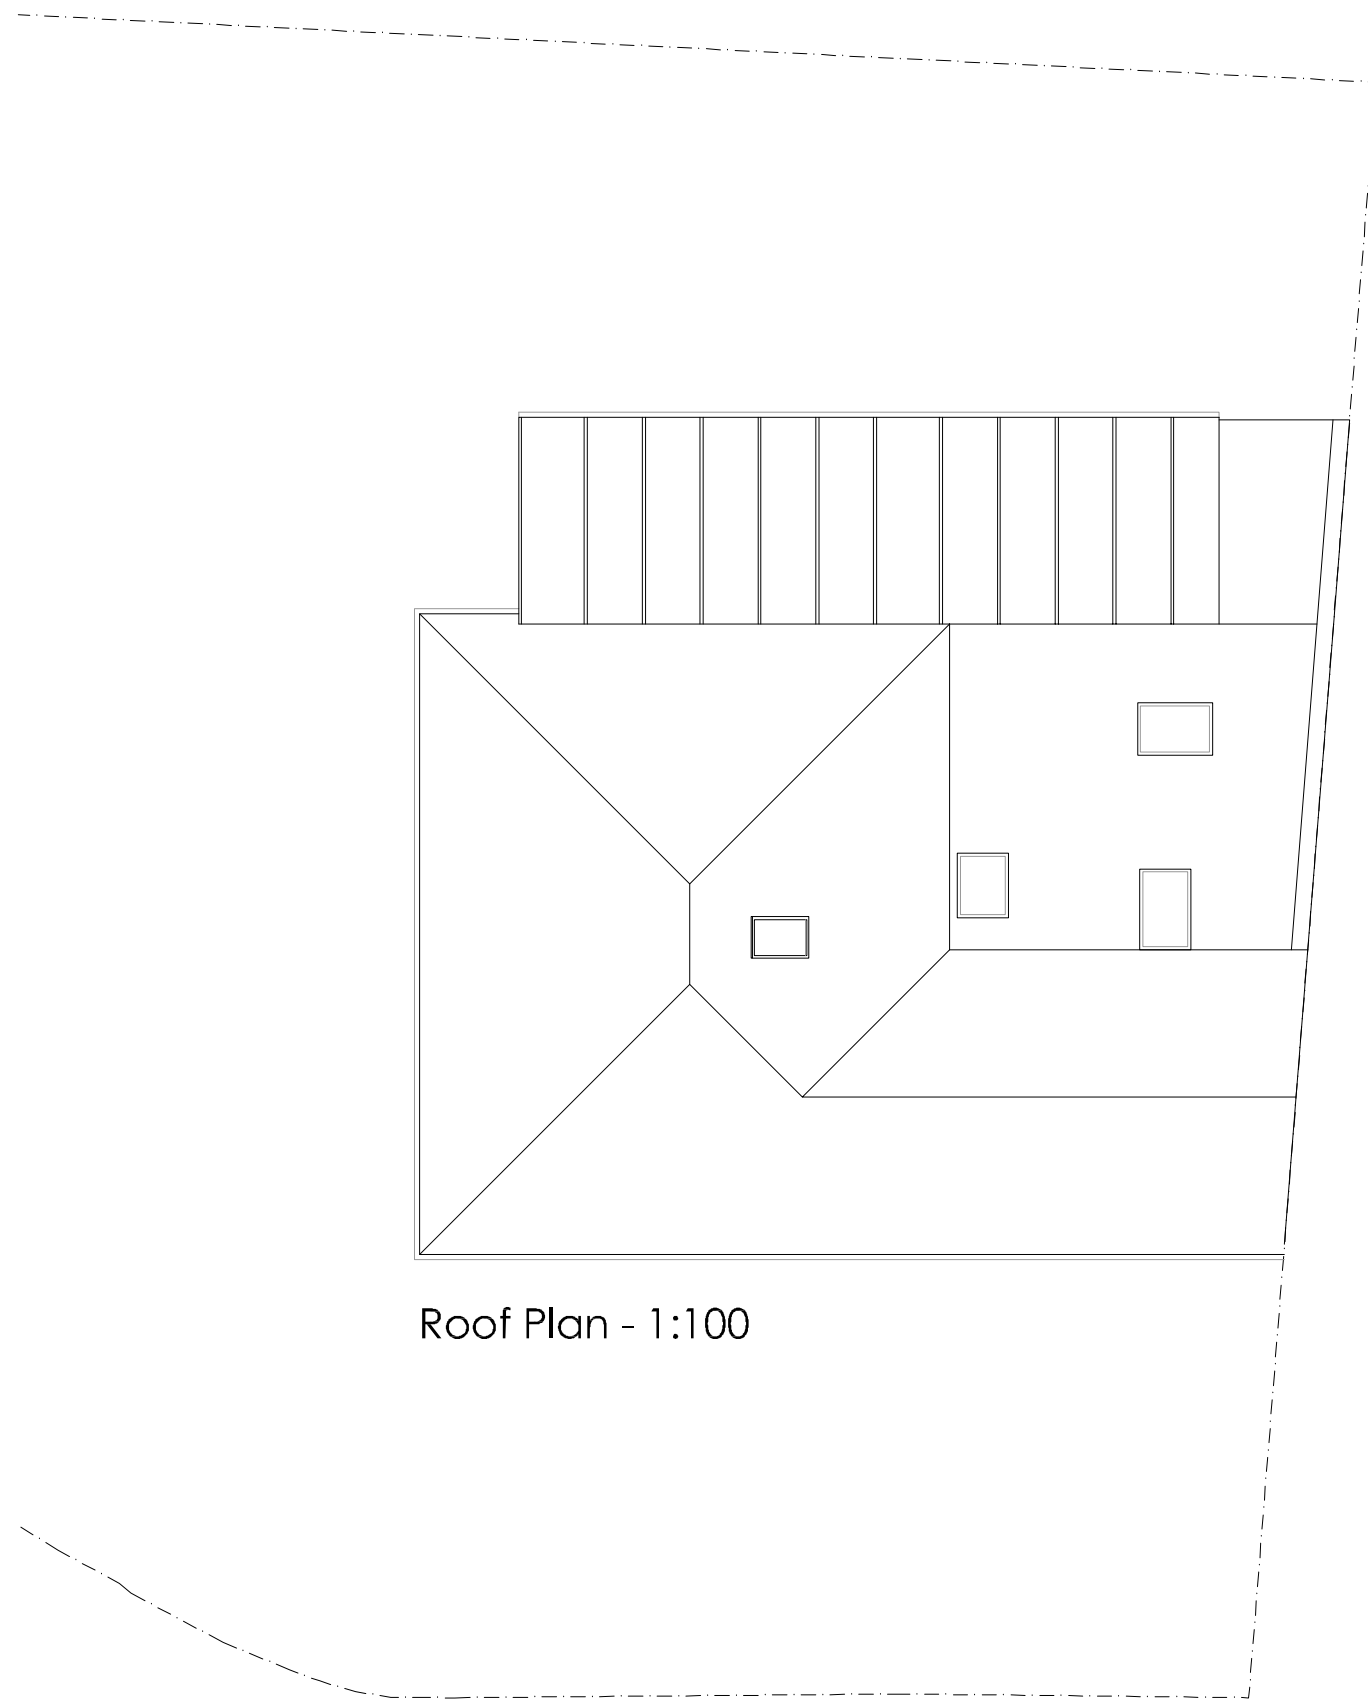


Roof Plan - 1:100

**Key:**

- GD Garage Door
- ED External Door
- ID Internal Door
- ES External Screen
- IS Internal Screen
- EW External Window
- IW Internal Window
- MJ Movement Joint
- DJ Double Joint
- GF Ground Floor (Level 0)
- FF First Floor (Level 1)
- SF Second Floor (Level 2)

**Drawings Series:**

- SD Series Specification
- FS Series Finishes Schedule
- MS Series Measured Survey
- O1 Series Demolition Plans
- O2 Series Plans
- O3 Series Electrical Plans
- O4 Series Elevations
- O5 Series Glazing Elevations
- O6 Series Sections
- O7 Series Construction Details
- O8 Series Internal Room Elevations
- O9 Series Joinery Details
- O0 Series 3D Images

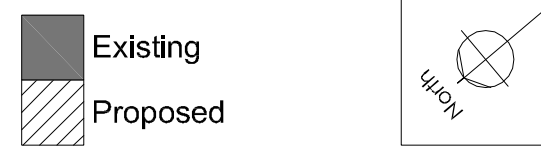

**Keeps Architect**  
 www.KeepsArchitect.com  
 Joaquin Gindre  
 07970 497 023  
 J.G@KeepsArchitect.com

CLIENT  
**KHOMYCH**  
 PROJECT  
**1 Douglas Close,  
 Jacob's Well, Guildford,  
 Surrey GU4 7PB**

DRAWING TITLE  
**Measured Survey  
 Floor Plans & Elevations**

DRAWING DATA & REFERENCE	
Scale	VARIES
Sheet Format	@ A1
Revision	A

Status  
**AS EXISTING**

Project Ref.	Stage	Series	Sequence
23187	MS	02	01

