



All dimensions are in millimetres and levels in metres unless noted otherwise. All dimensions should be checked on site prior to works commencing. Any discrepancies or items where dimensions cannot be determined should be reported to Keeps Architect Ltd. Revision clouds on drawing refer to changes against previous revision.

REVISIONS		
A	11.03.24	PLANNING APPLICATION
B	01.05.24	REVISED DESIGN
C	01.05.24	REVISED DESIGN
D	09.05.24	REVISED DESIGN
E	10.05.24	PLANNING APPLICATION


GENERAL NOTES AND LEGEND

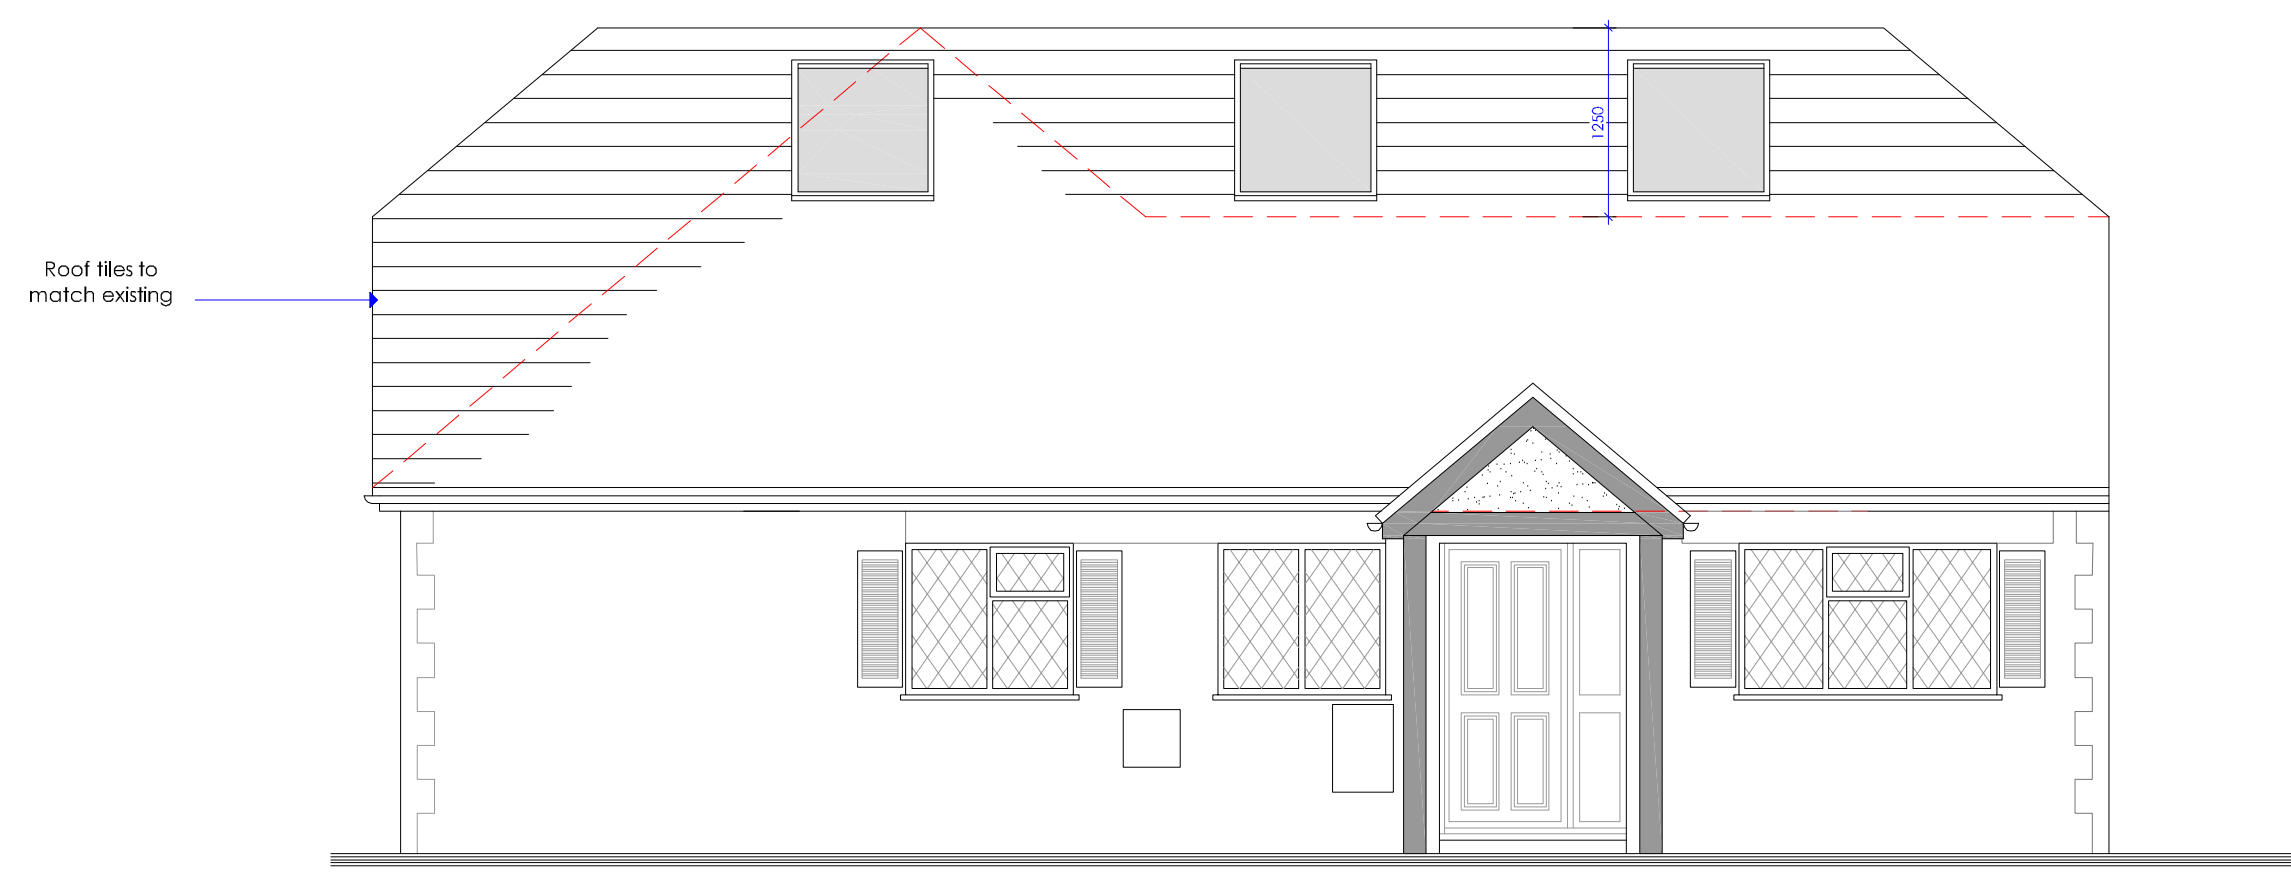


Front Elevation - 1:50

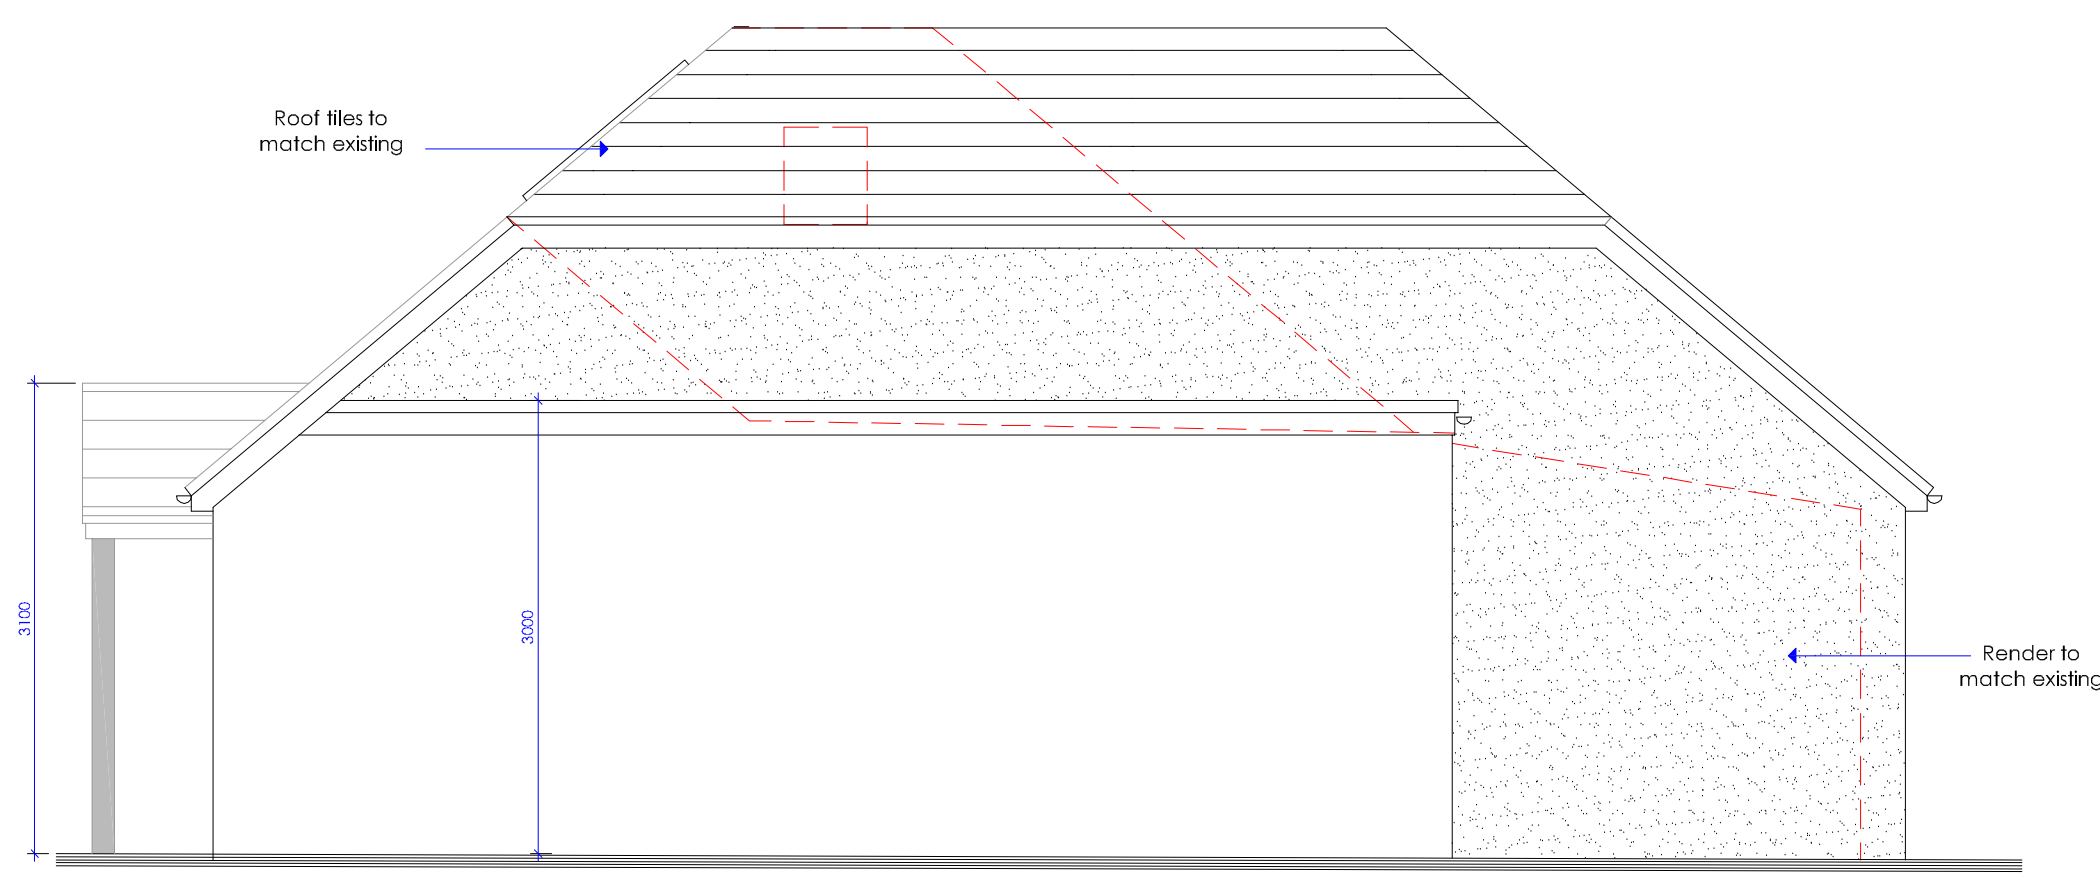



Side Elevation - 1:50

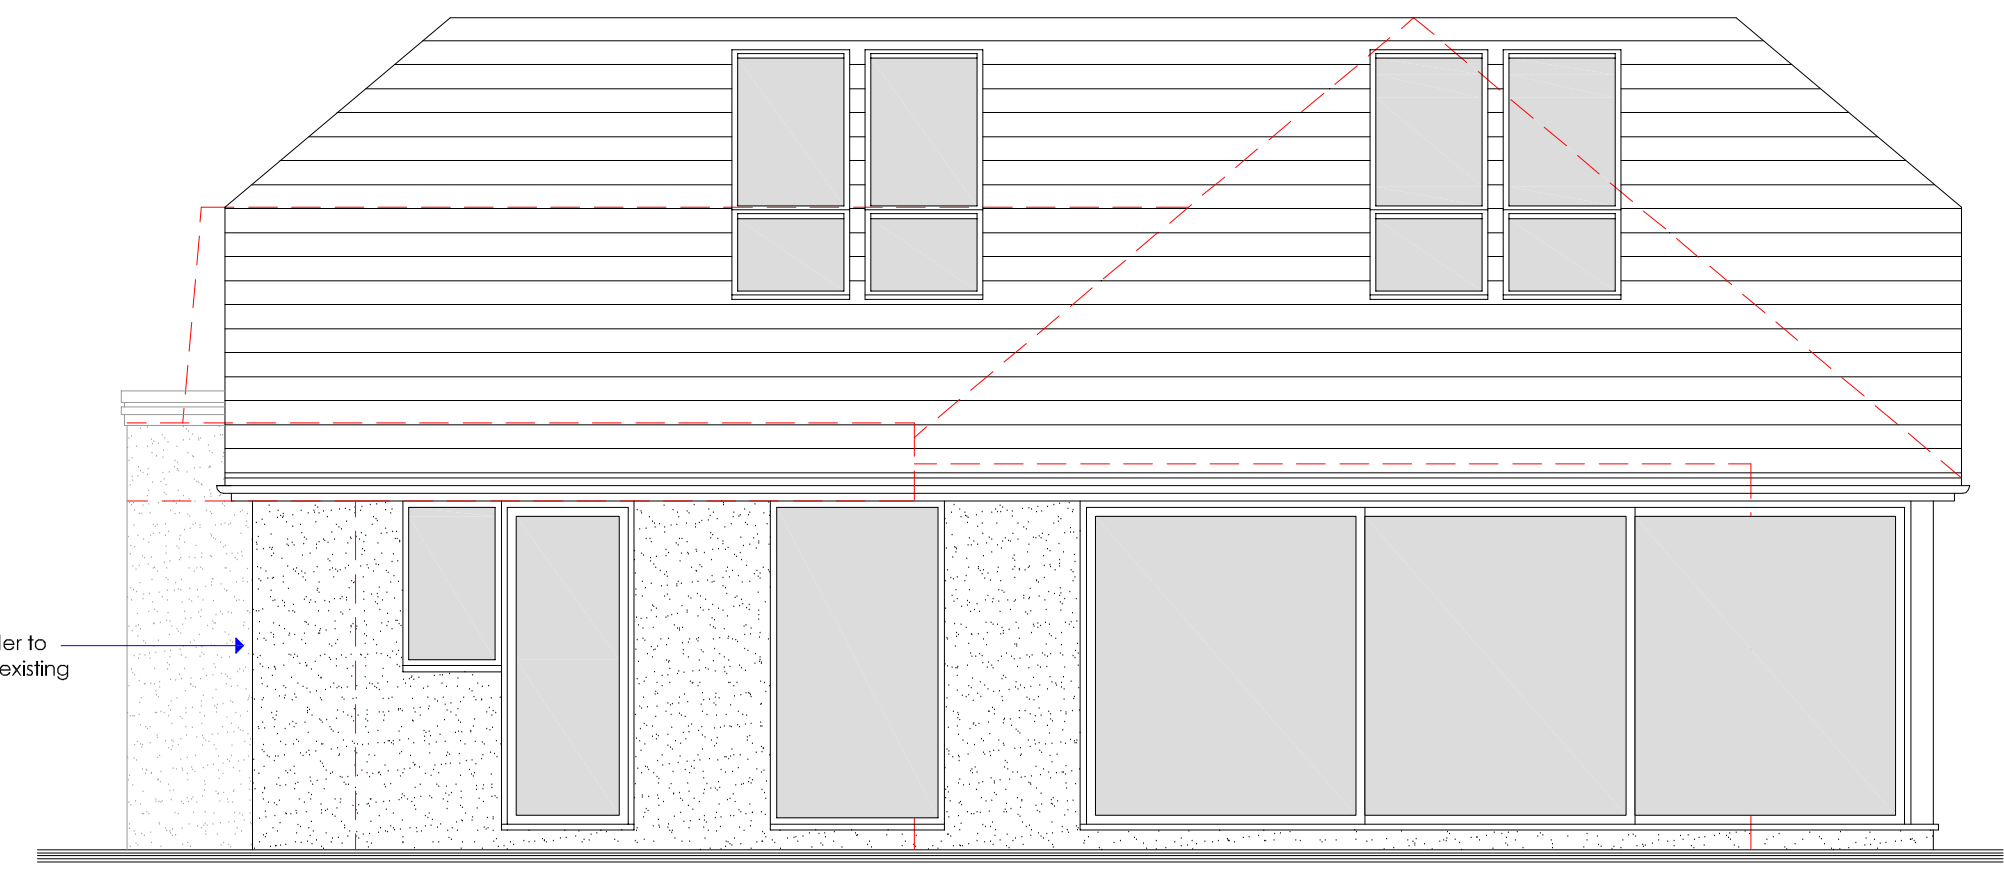


Rear Elevation - 1:50

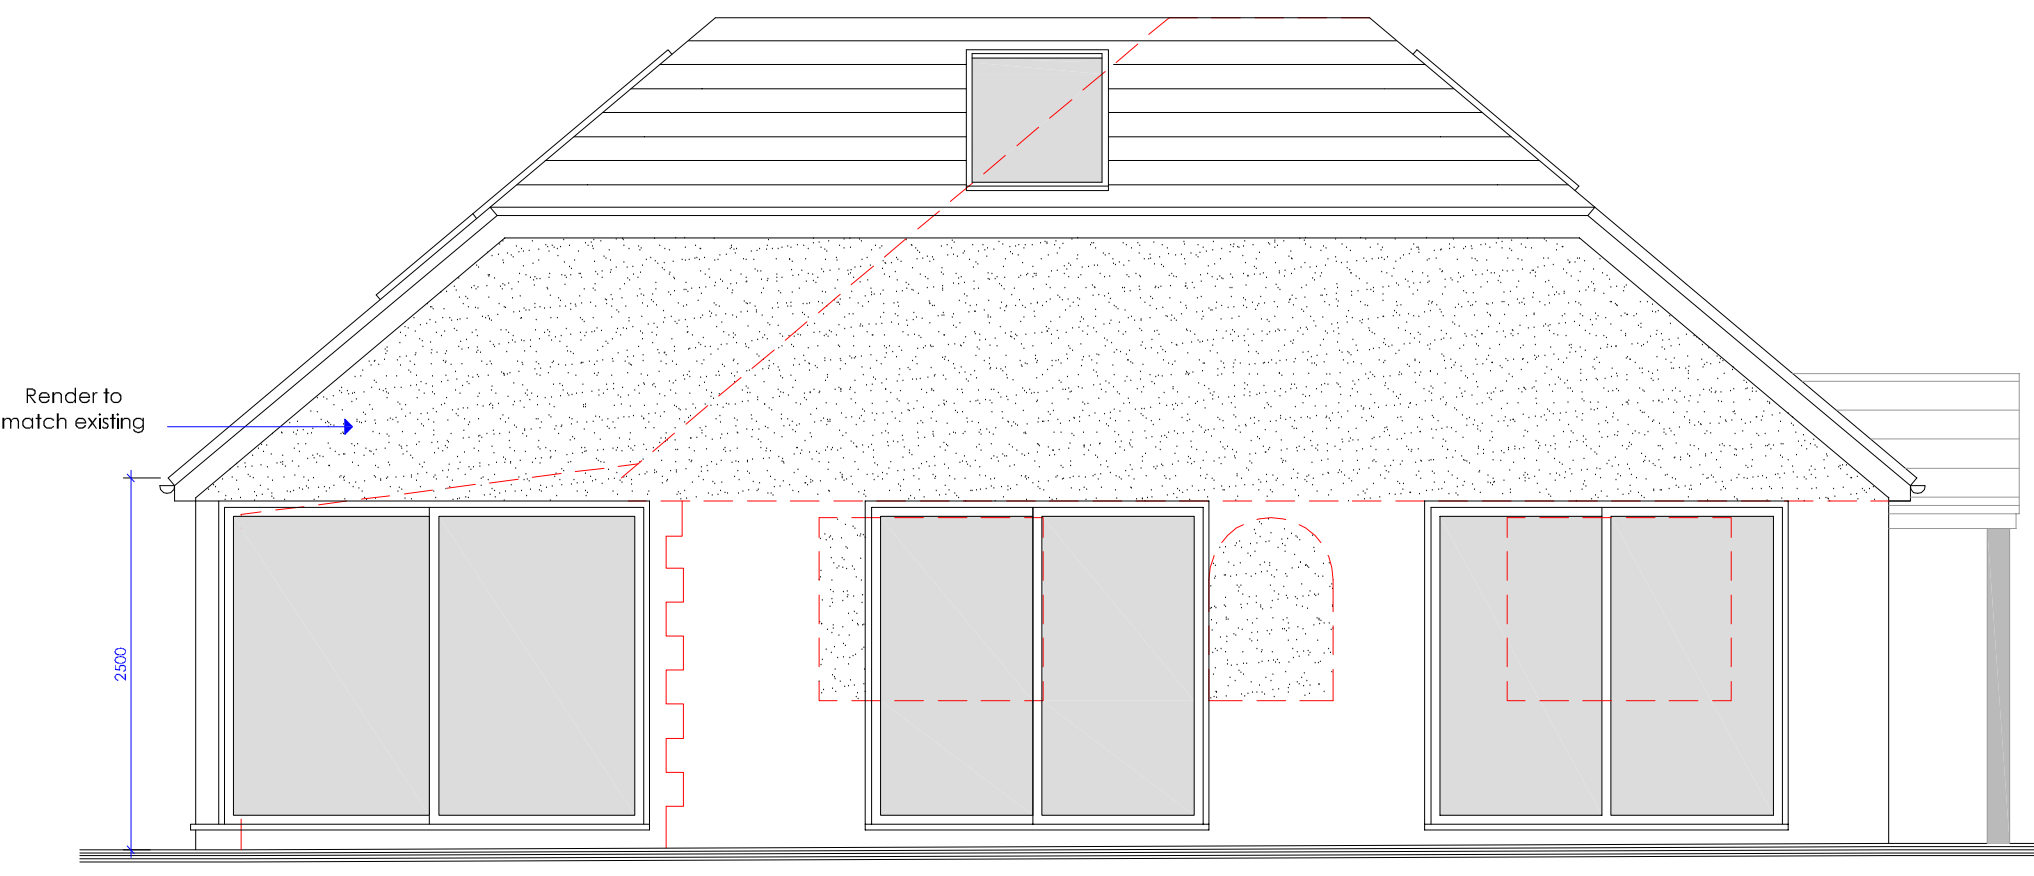


Flank Elevation - 1:50

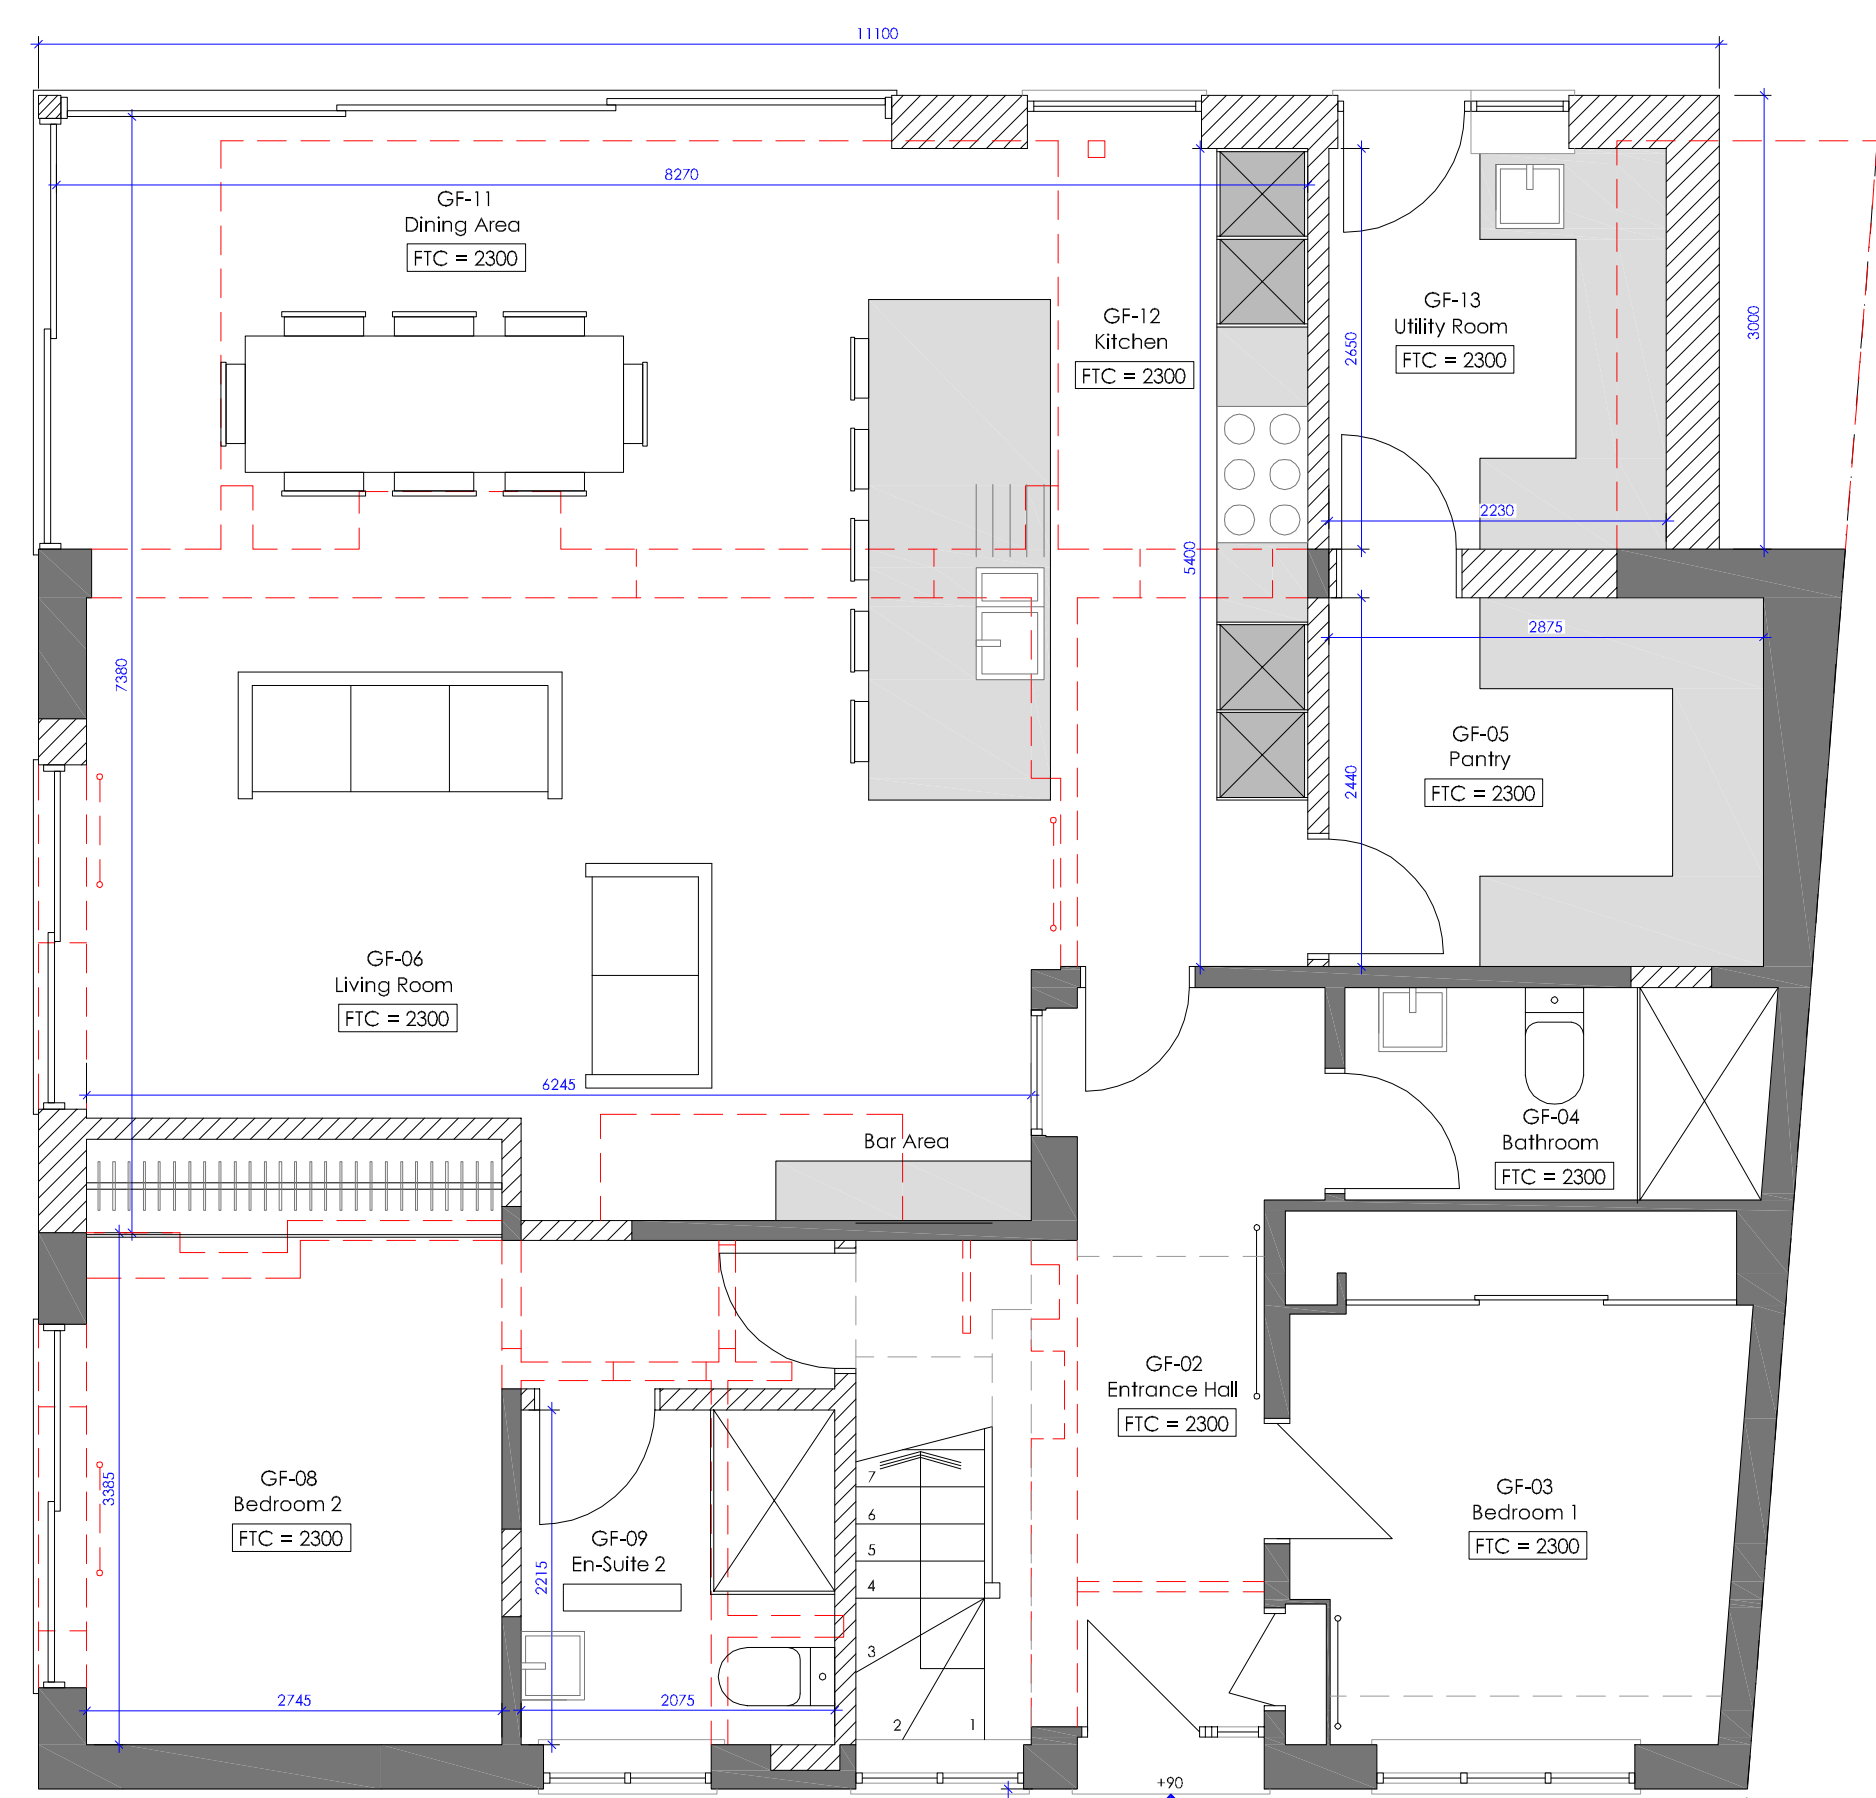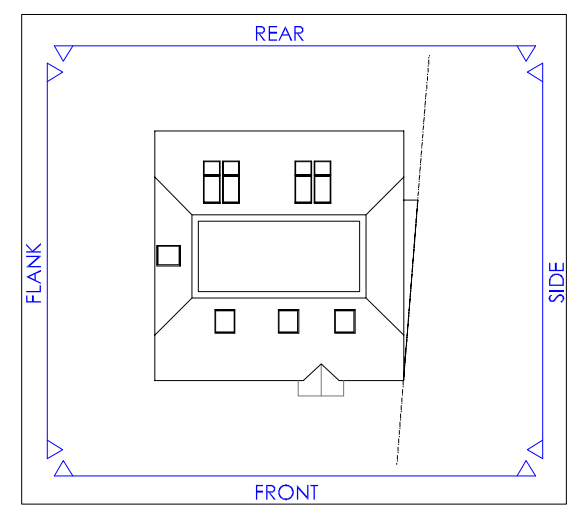

Ground Floor Plan - 1:50

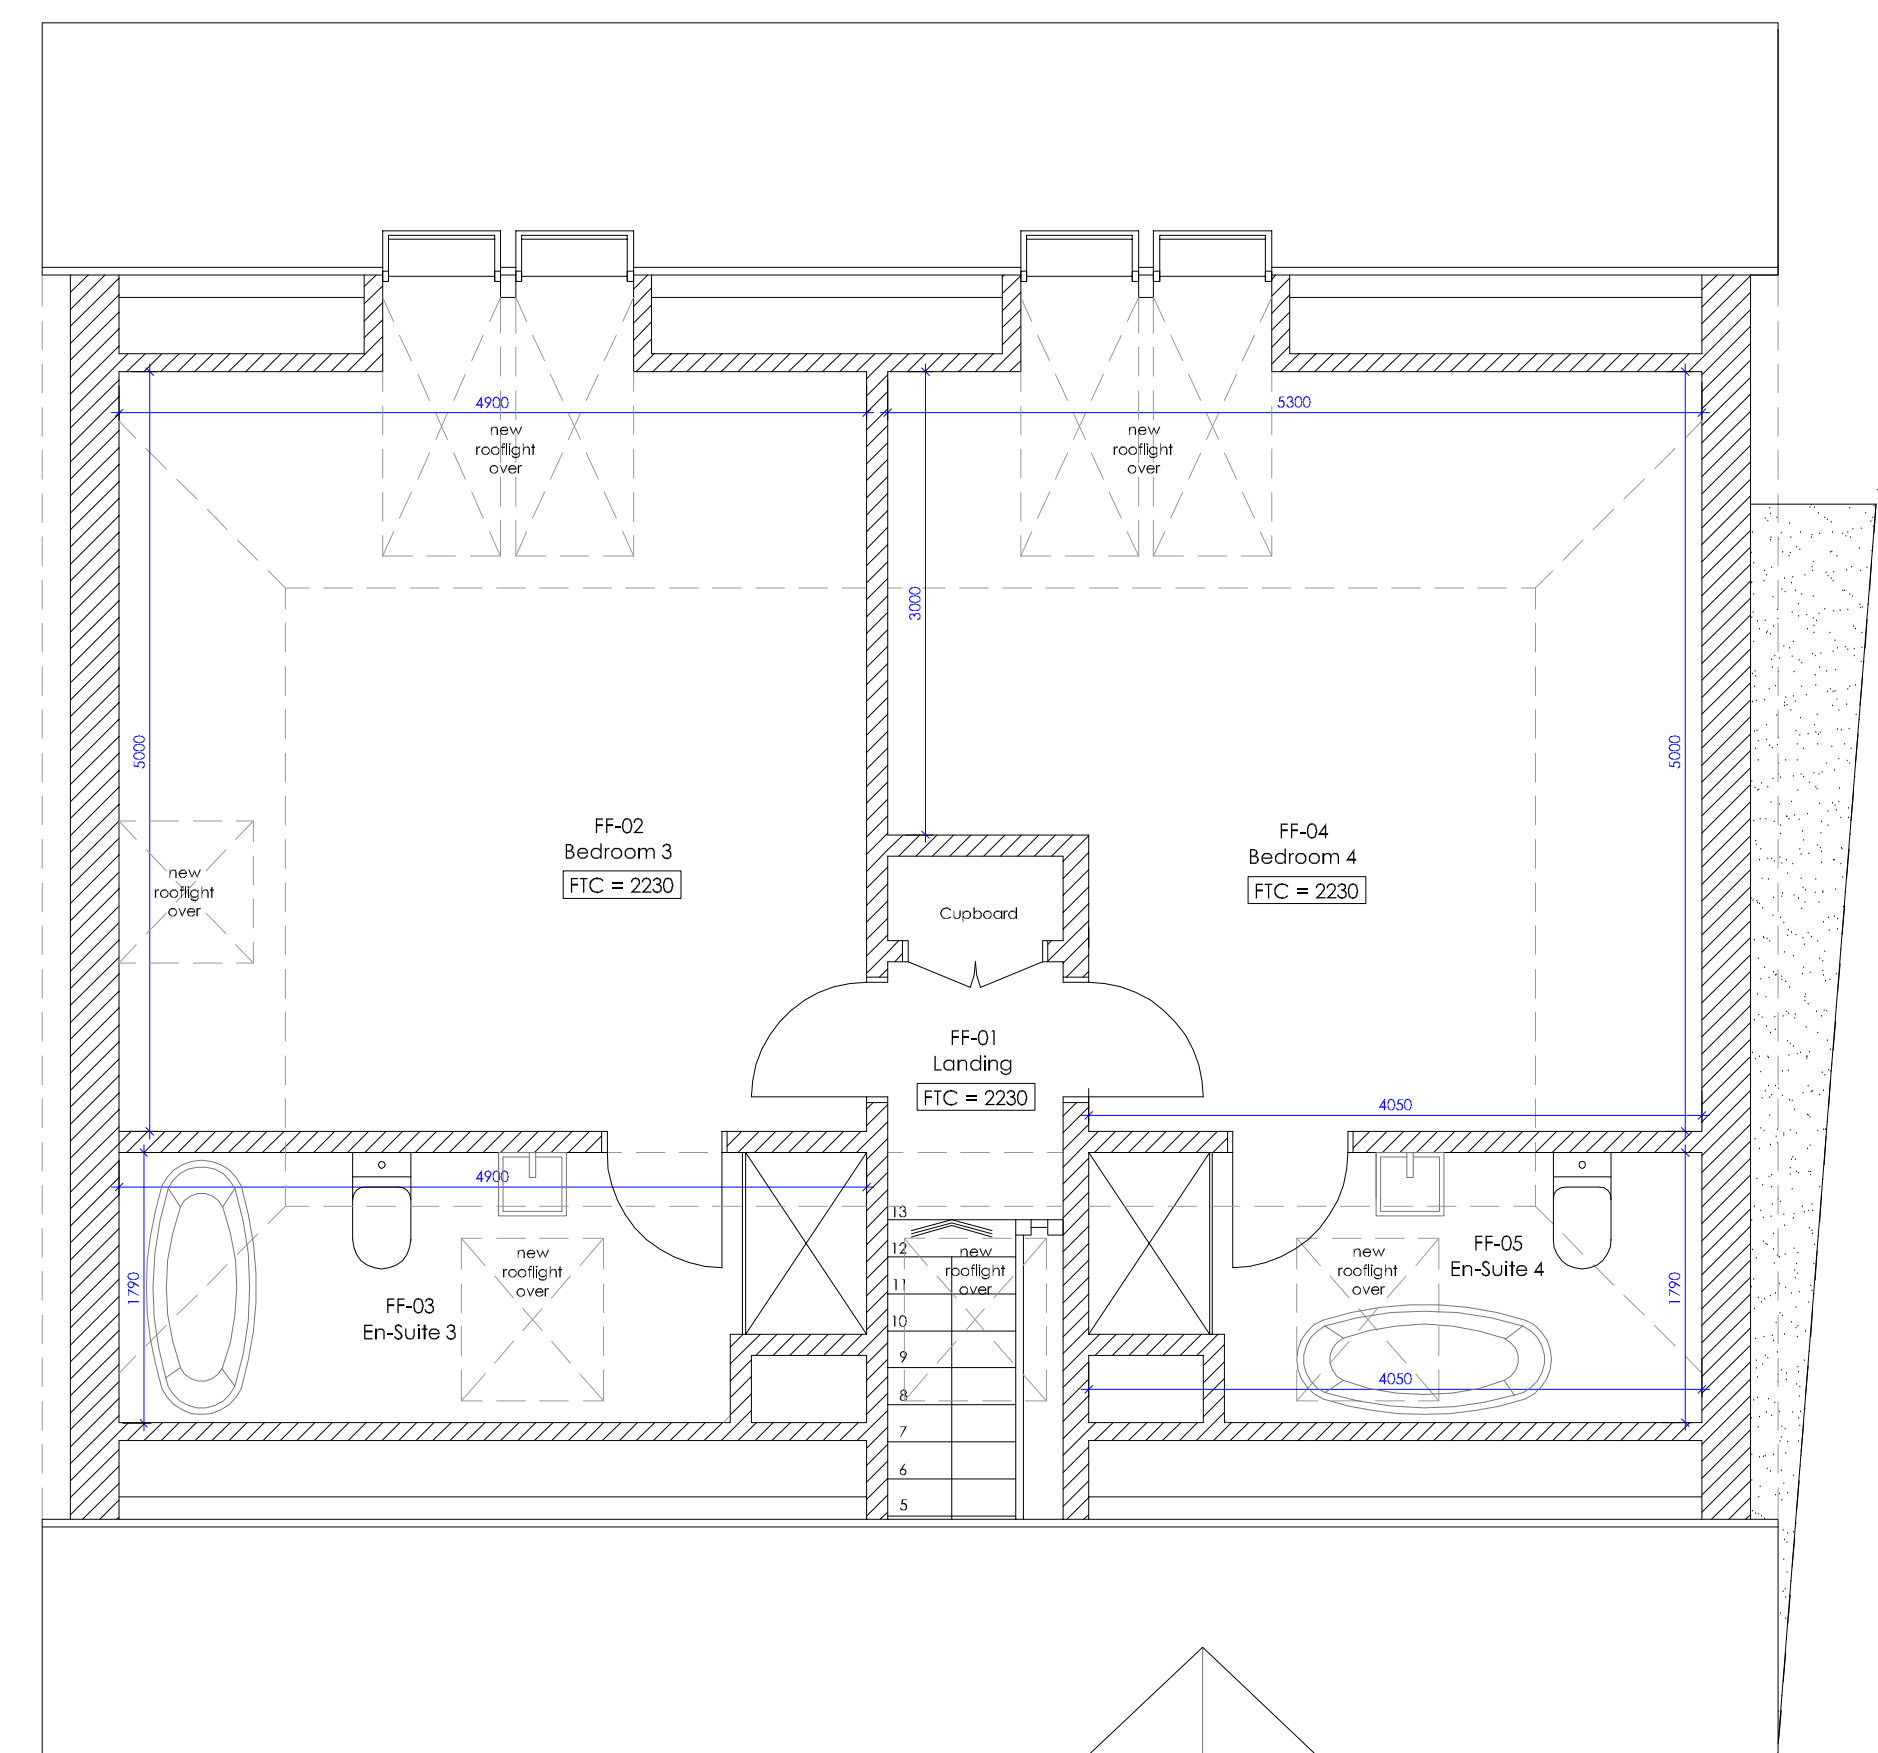

First Floor Plan - 1:50

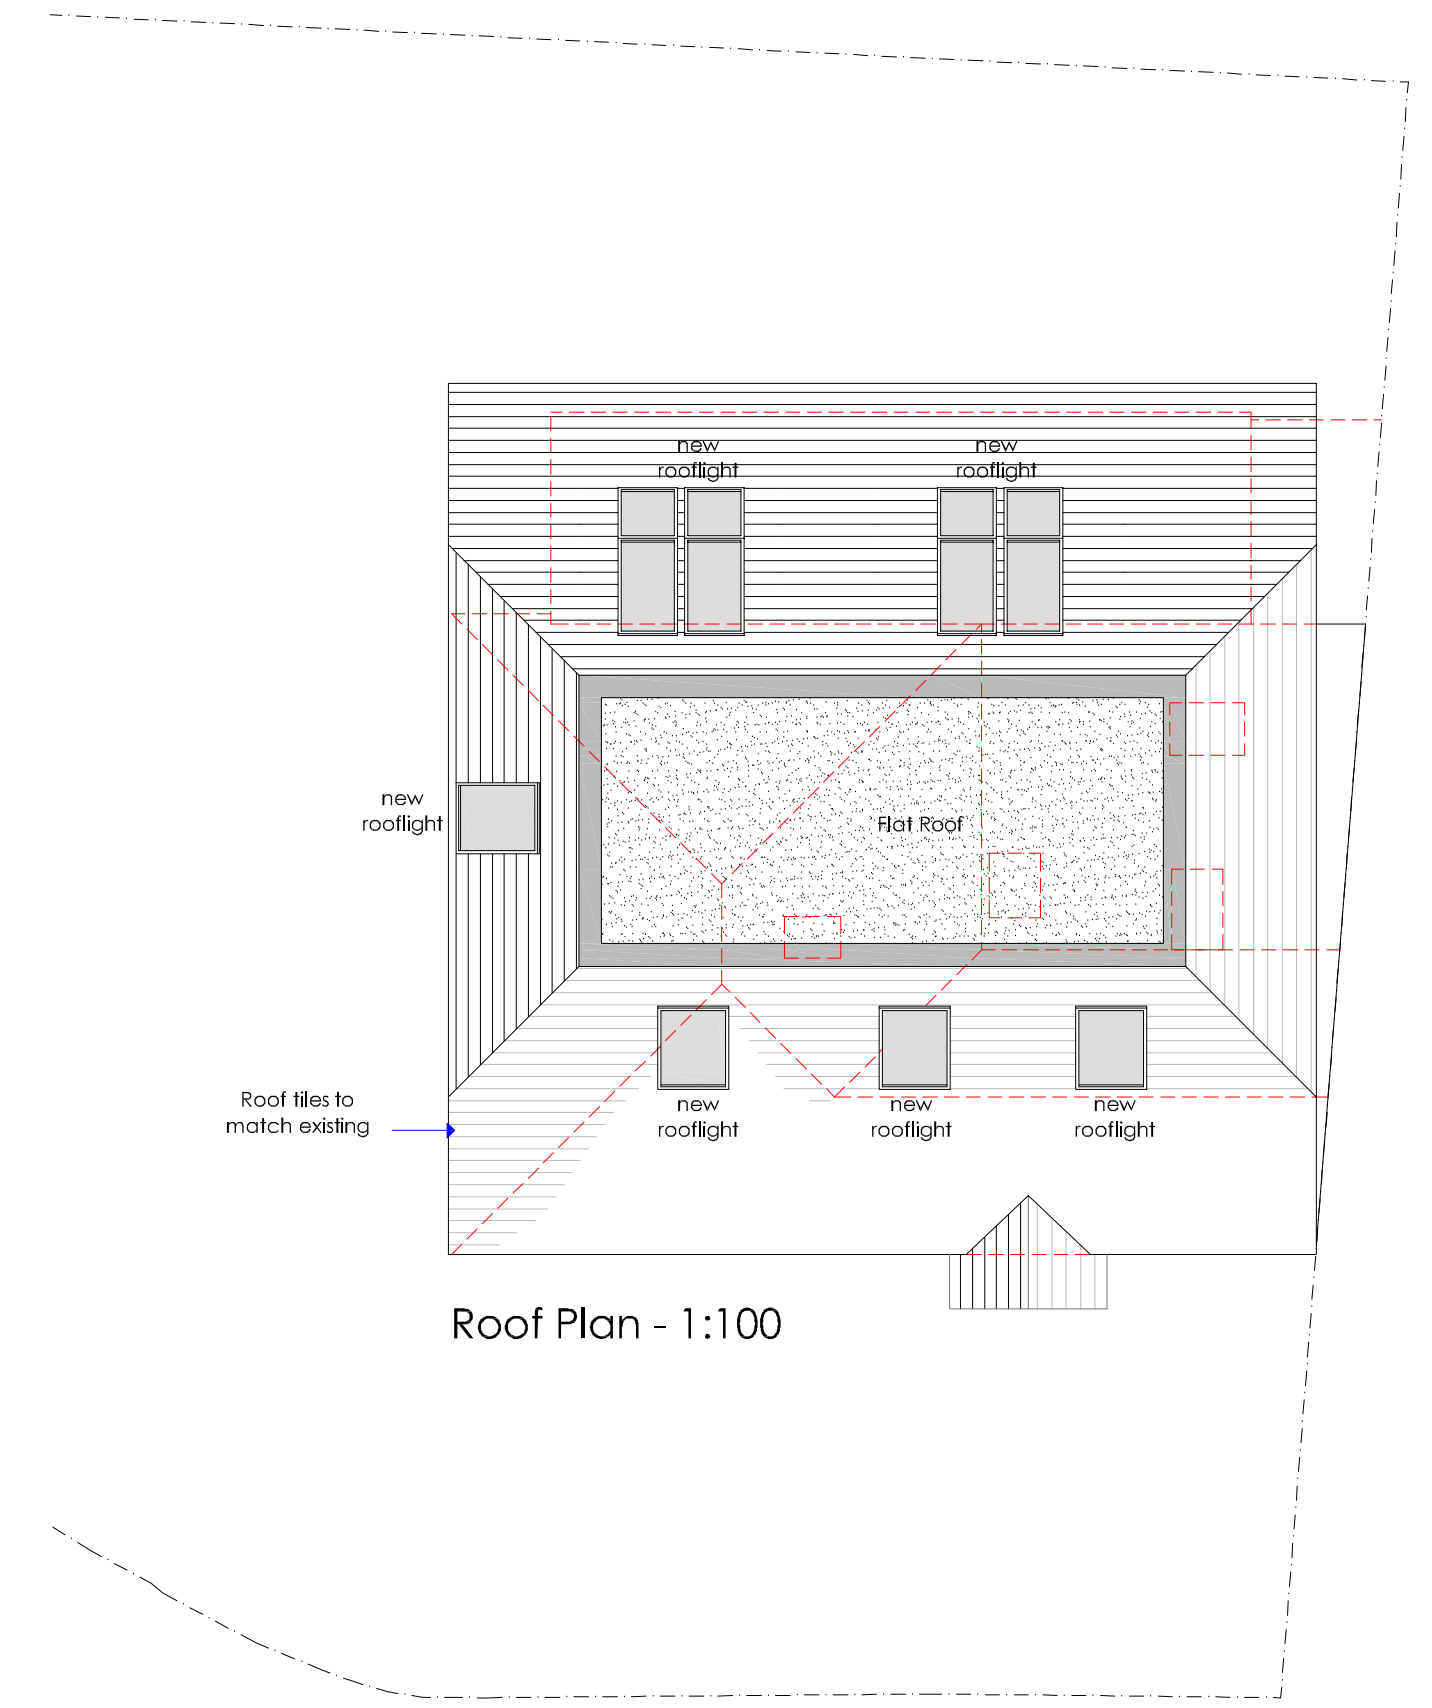

Roof Plan - 1:100

Key:

- GD Garage Door
- ED External Door
- ID Internal Door
- ES External Screen
- IS Internal Screen
- EW External Window
- IW Internal Window
- MJ Movement Joint
- DJ Double Joint
- GF Ground Floor (Level 0)
- FF First Floor (Level 1)
- SF Second Floor (Level 2)

Drawings Series:

- SD Series Specification
- FS Series Finishes Schedule
- MS Series Measured Survey
- 01 Series Demolition Plans
- 02 Series Plans
- 03 Series Electrical Plans
- 10 Series Elevations
- 15 Series Glazing Elevations
- 20 Series Sections
- 21 Series Construction Details
- 25 Series Internal Room Elevations
- 30 Series Joinery Details
- 40 Series 3D Images

	Existing
	Proposed



CLIENT
KHOMYCH

PROJECT
**1 Douglas Close,
Jacob's Well, Guildford,
Surrey GU4 7PB**

DRAWING TITLE
**Planning Application
Floor Plans & Elevations**

DRAWING DATA & REFERENCE		First Issue
Scale	VARIES	11.03.24
Sheet Format	@ A1	Revision
Status	AS PROPOSED	E

Project Ref.	Stage	Series	Sequence
23187	PA	02	01

