


BEFORE COMMENCEMENT OF ANY WORKS
THE CONTRACTOR MUST CHECK AND VERIFY
ALL BUILDING, SITE DIMENSIONS AND
LEVELS, ALL RELEVANT SEWER OUTFALLS,
INVERT LEVELS, AND CONNECTION POINTS



THIS DRAWING AND THE BUILDING
WORKS ILLUSTRATED ARE COPYRIGHT
AND MAY NOT BE REPRODUCED WITHOUT
WRITTEN PERMISSION

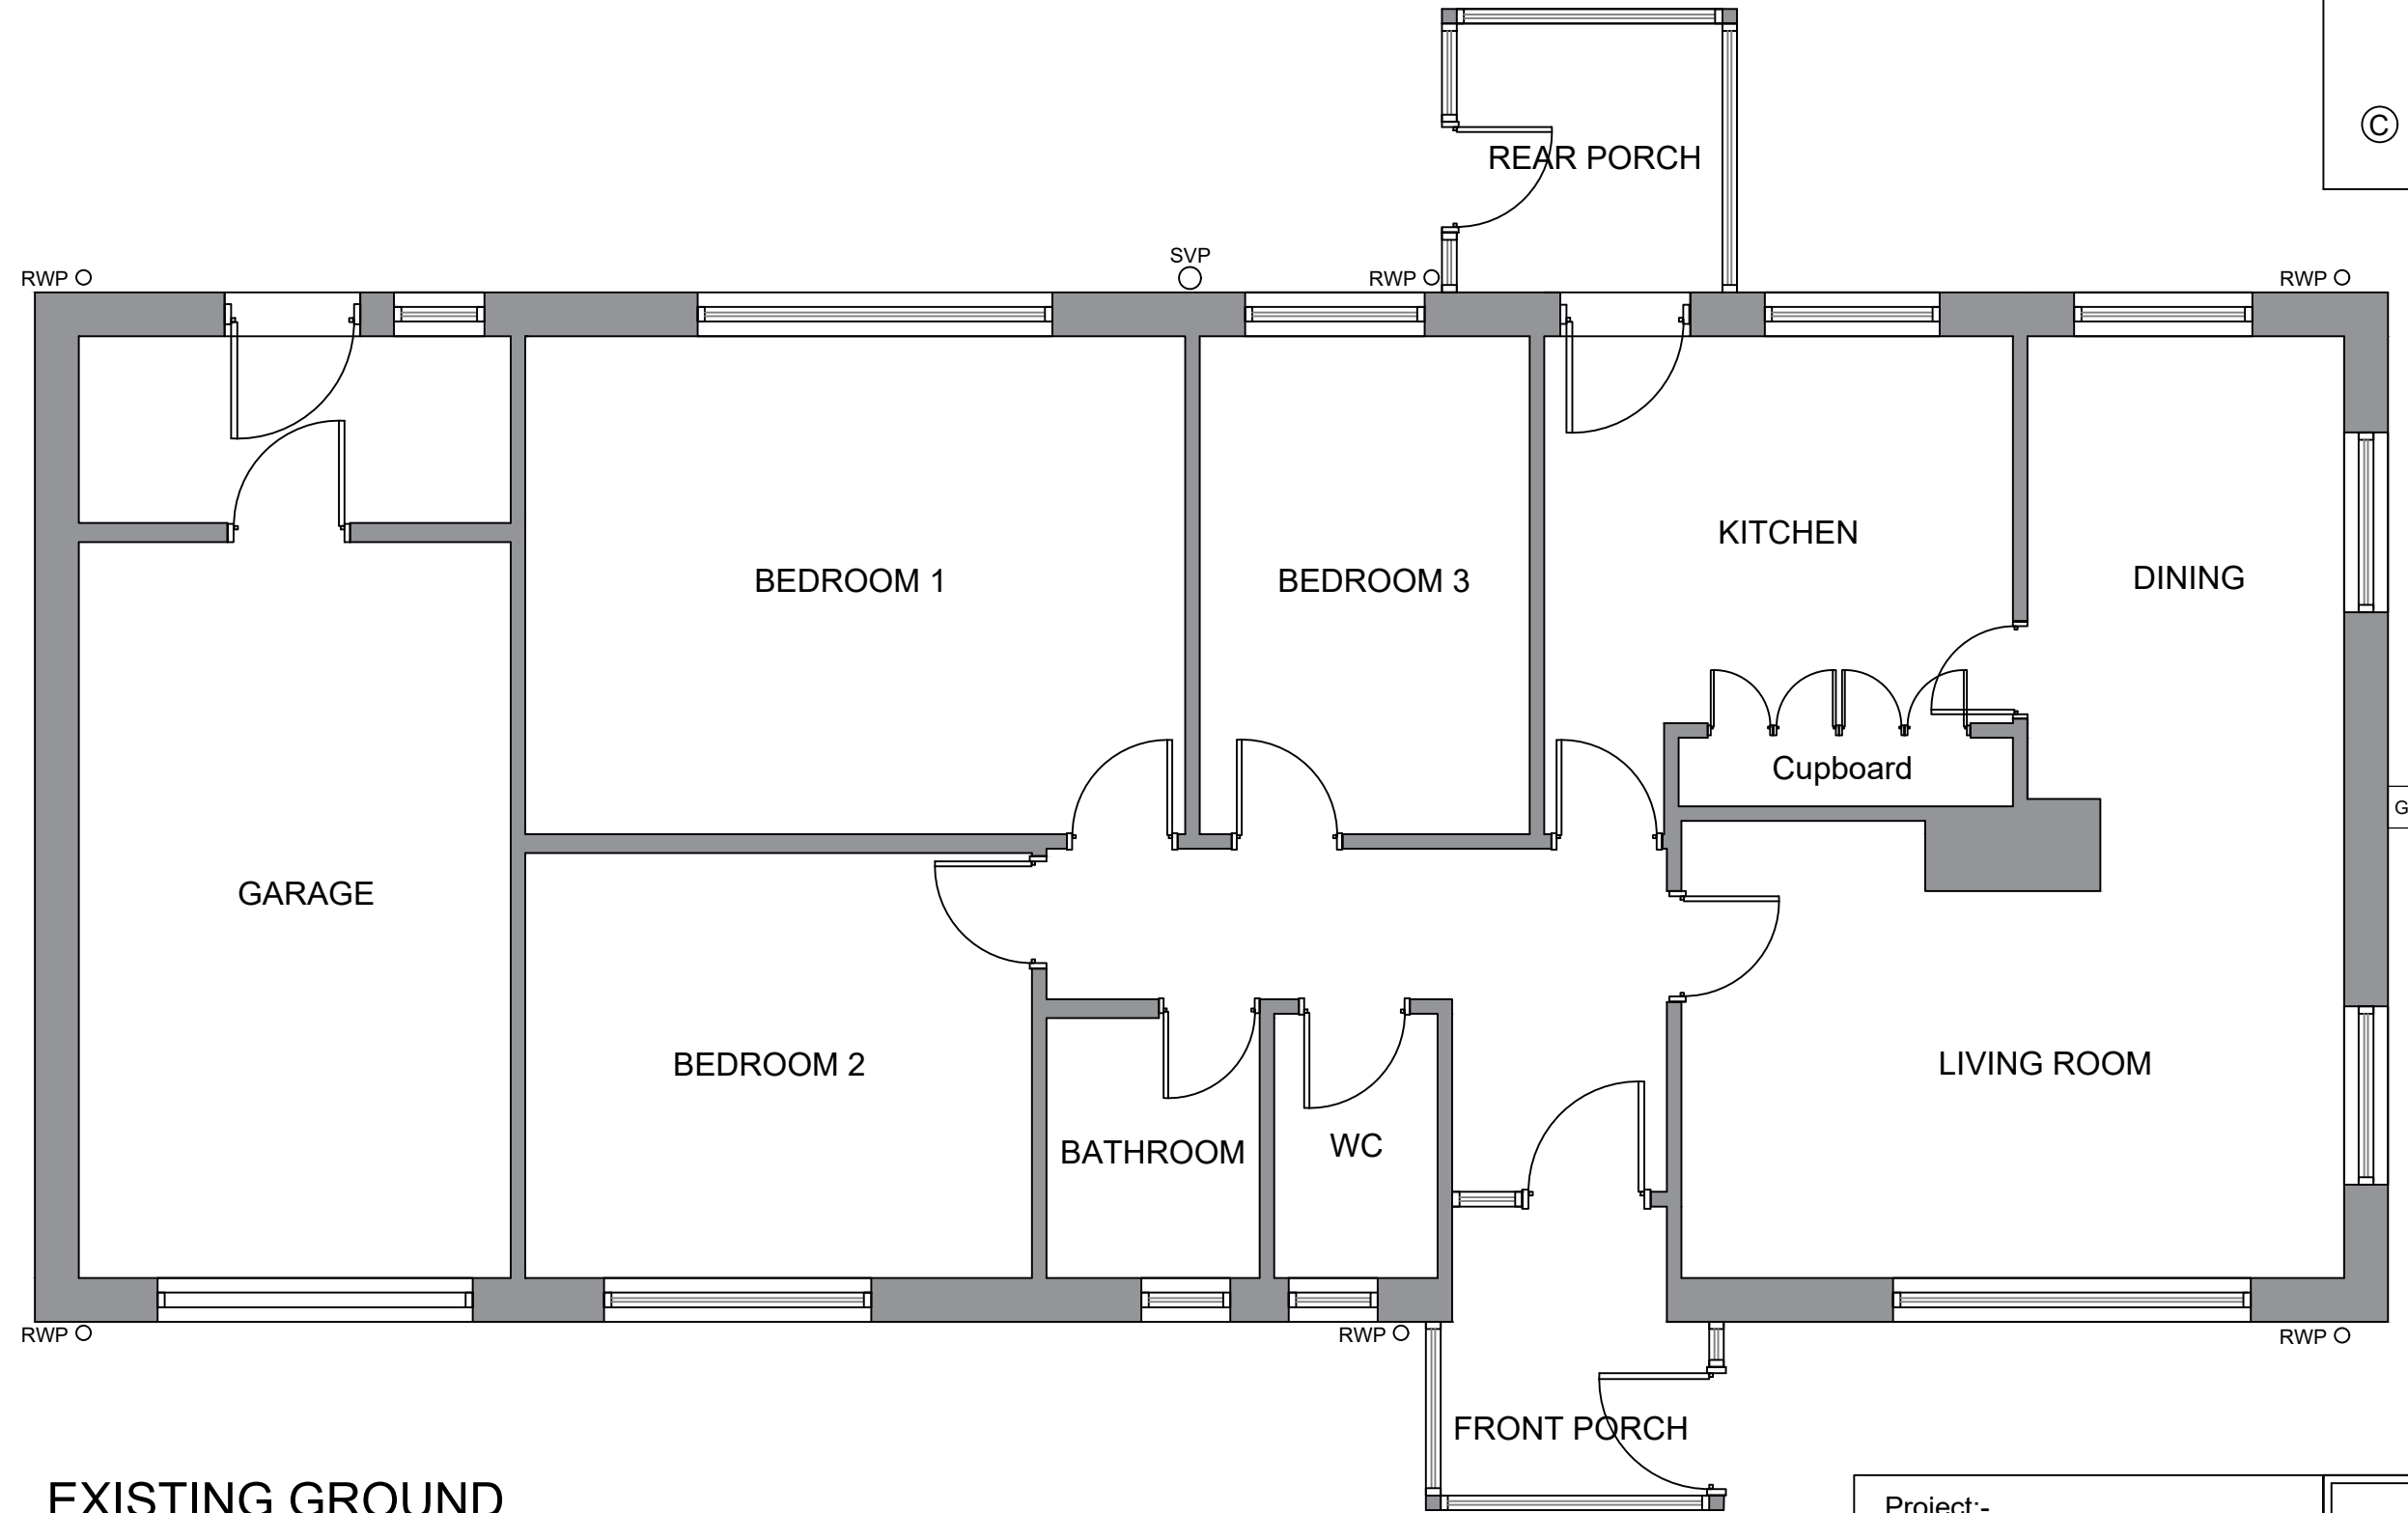

EXISTING GROUND FLOOR PLAN



Project:-
Proposed Works at
6A Redwick Road,
Pilning, Bristol,
BS35 4LQ
Drawing Title:-
Existing Elevations
Scale:-
1:50 @ A3
Client:-
Mr & Mrs Urch

elevation one
BUILDING PLANNING & DESIGN
25 Uley Road,
Dursley,
Gloucestershire,
GL11 4NJ
Email: planning@elevationone.co.uk
Phone: 01453 549253

Project No:- PU-010	Drawing No: - 02
Date:- March 24	Revision:- -