


BEFORE COMMENCEMENT OF ANY WORKS THE CONTRACTOR MUST CHECK AND VERIFY ALL BUILDING, SITE DIMENSIONS AND LEVELS, ALL RELEVANT SEWER OUTFALLS, INVERT LEVELS, AND CONNECTION POINTS

© THIS DRAWING AND THE BUILDING WORKS ILLUSTRATED ARE COPYRIGHT AND MAY NOT BE REPRODUCED WITHOUT WRITTEN PERMISSION

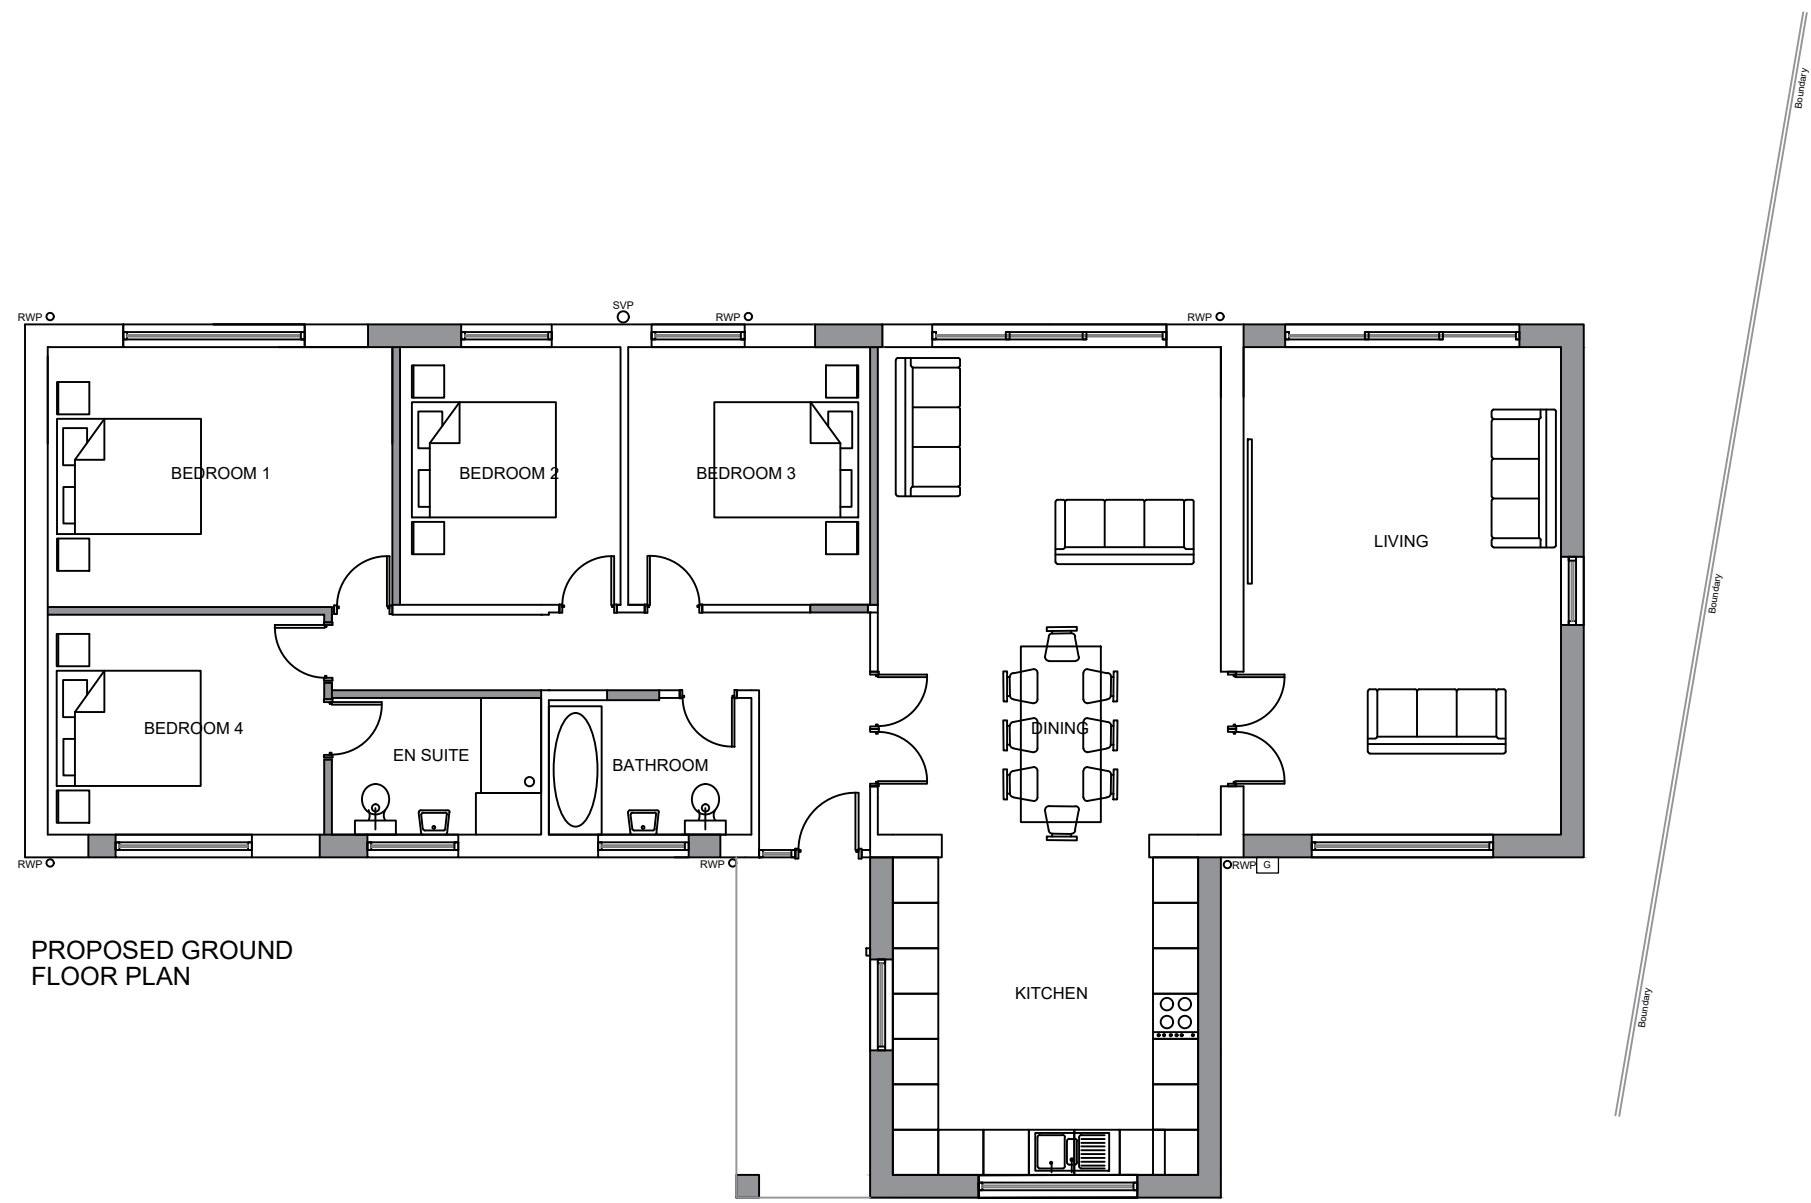

PROPOSED GROUND FLOOR PLAN

elevation one
BUILDING PLANNING & DESIGN
25 Uley Road,
Dursley,
Gloucestershire,
GL11 4NJ
Email: planning@elevationone.co.uk
Phone: 01453 549253

Project:-
Proposed Works at
6A Redwick Road,
Pilning, Bristol,
BS35 4LQ
Drawing Title:-
Proposed Floor Plan
Scale:-
1:50 @ A3
Client:-
Mr & Mrs Urch

Project No:- PU-010	Drawing No: - 04
Date:- March 24	Revision:- -

Proposed Floor Plan

