



Existing Front Elevation  
Scale: 1 : 50

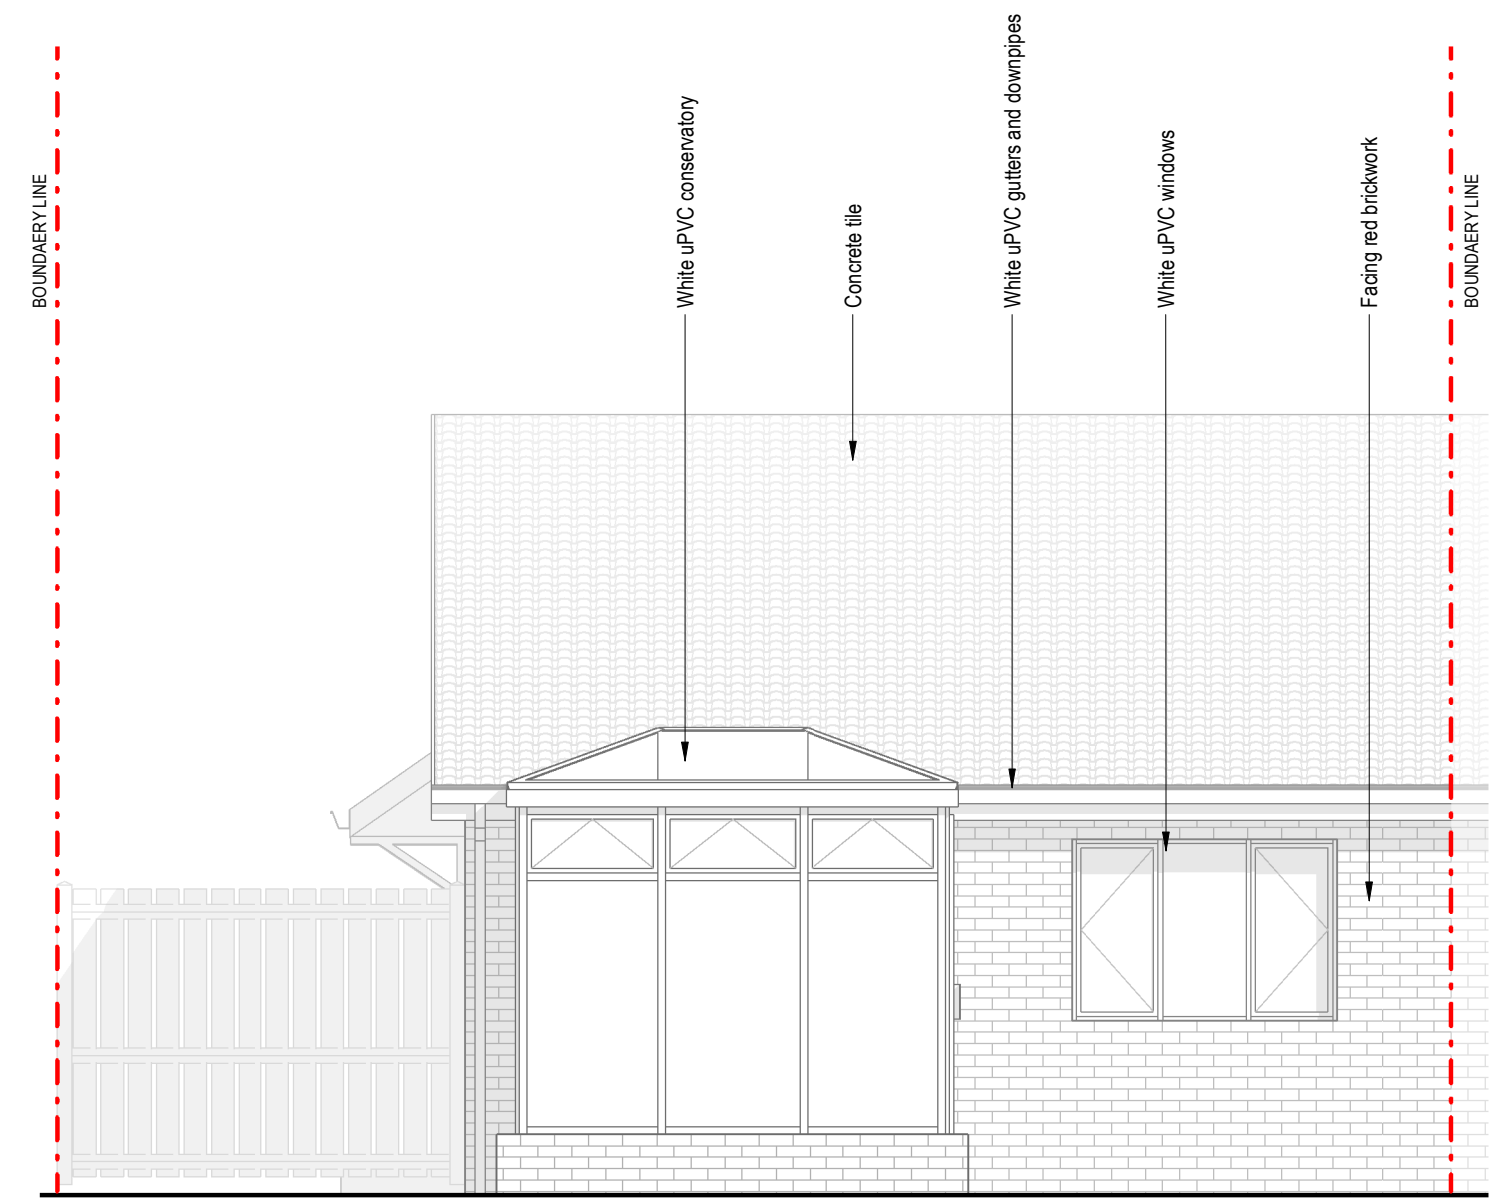

Existing Rear Elevation  
Scale: 1 : 50

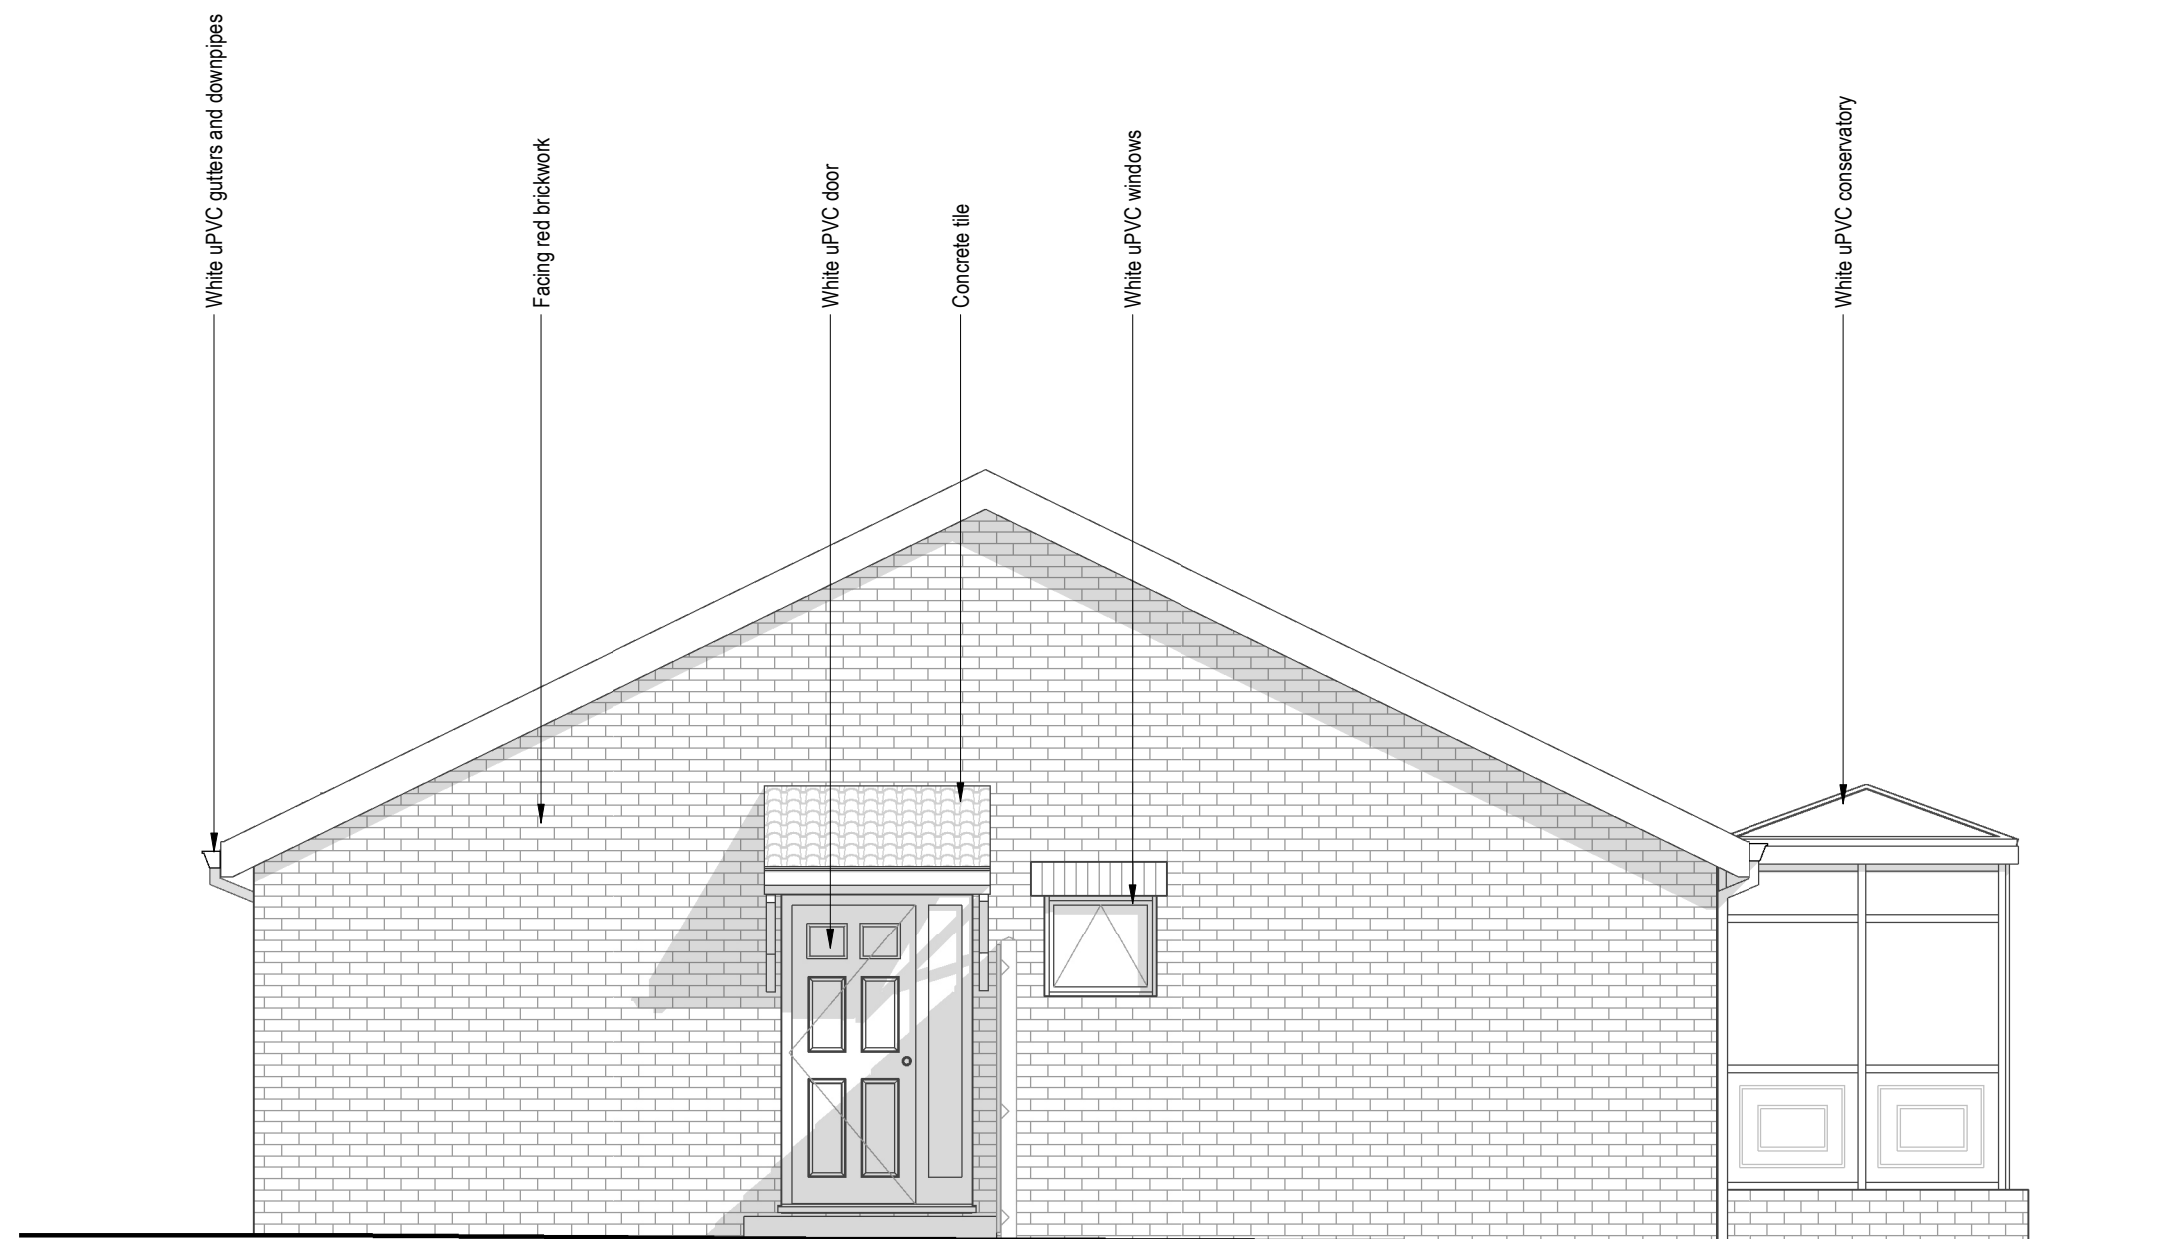

Existing Side Elevation  
Scale: 1 : 50

P00	Issued For Planning	26/04/24
REV	DESCRIPTION   DRAWN BY   CHECKED BY   APPROVED BY	DATE
PROJECT	21 Hilcrest Close, CF14 9ER	
TITLE	Existing Elevations	
CLIENT	Mr. L. Jerrett	
SCALE (@ A2)	REVISION	DATE
1 : 50	P00	26/04/2024
DRAWING NUMBER	01002	