

Perspective View

Rev A: Size of building reduced. 14/05/2023

Client: Mr. Rakesh Sodi
58 Wimborne Road, Fallings Park,
Wolverhampton. WV10 0NS

Drawing Title: Erection of 3 bedroom dwelling adjacent to
35 Wimborne Road. Wolverhampton. WV10 0NW

Drawing Title: Proposed roof plan

Drg.No: 10/24-1	Date: 14/02/2024	Drawn: JK
-----------------	------------------	-----------


Kalsi Building Designs Ltd
Building Designs & Technical Services

2 Coalway Road Penn Wolverhampton WV3 7LR	Tel: 01902-620330 Mob: 07966435341 E-mail: tech@jkkalsi.co.uk
--	---



Street Scene

Scale 1:100
0 4m

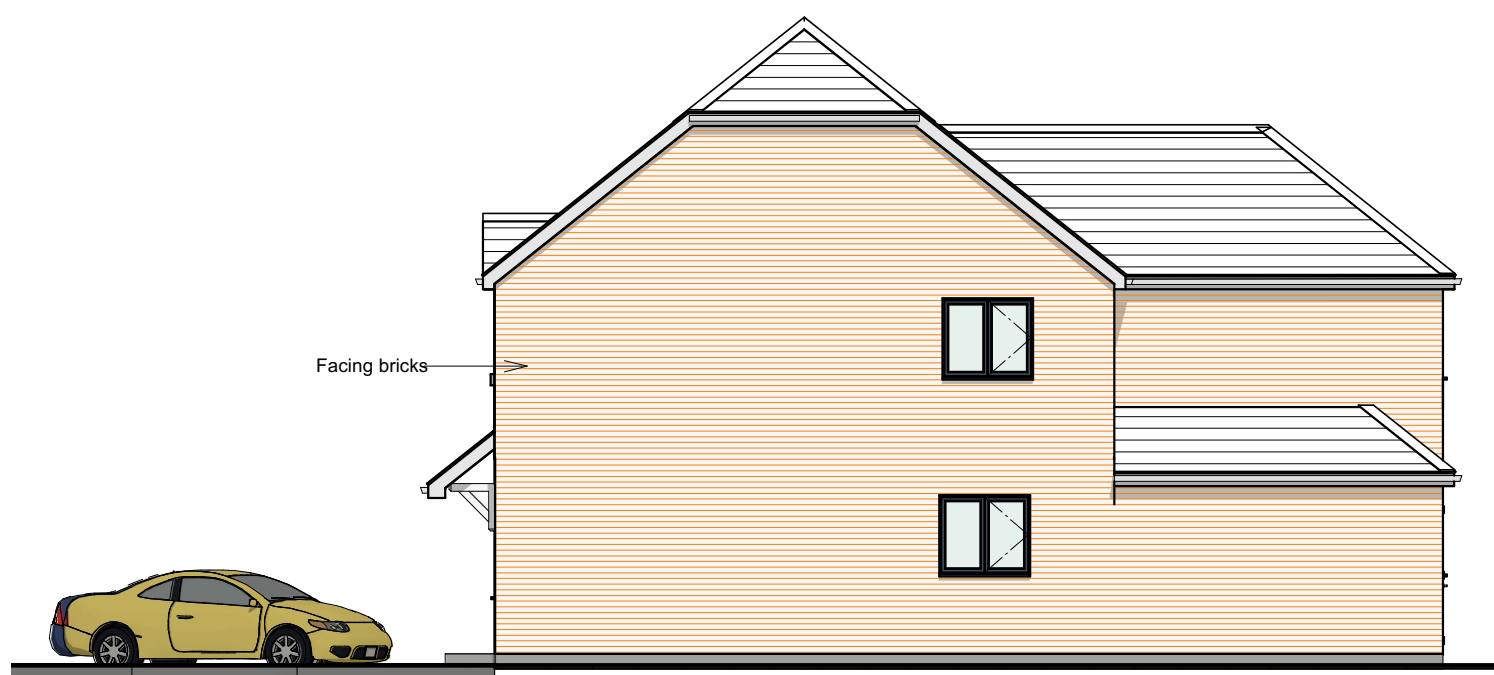


Side Elevation

Scale 1:100
0 4m



Rear Elevation

Scale 1:100
0 4m

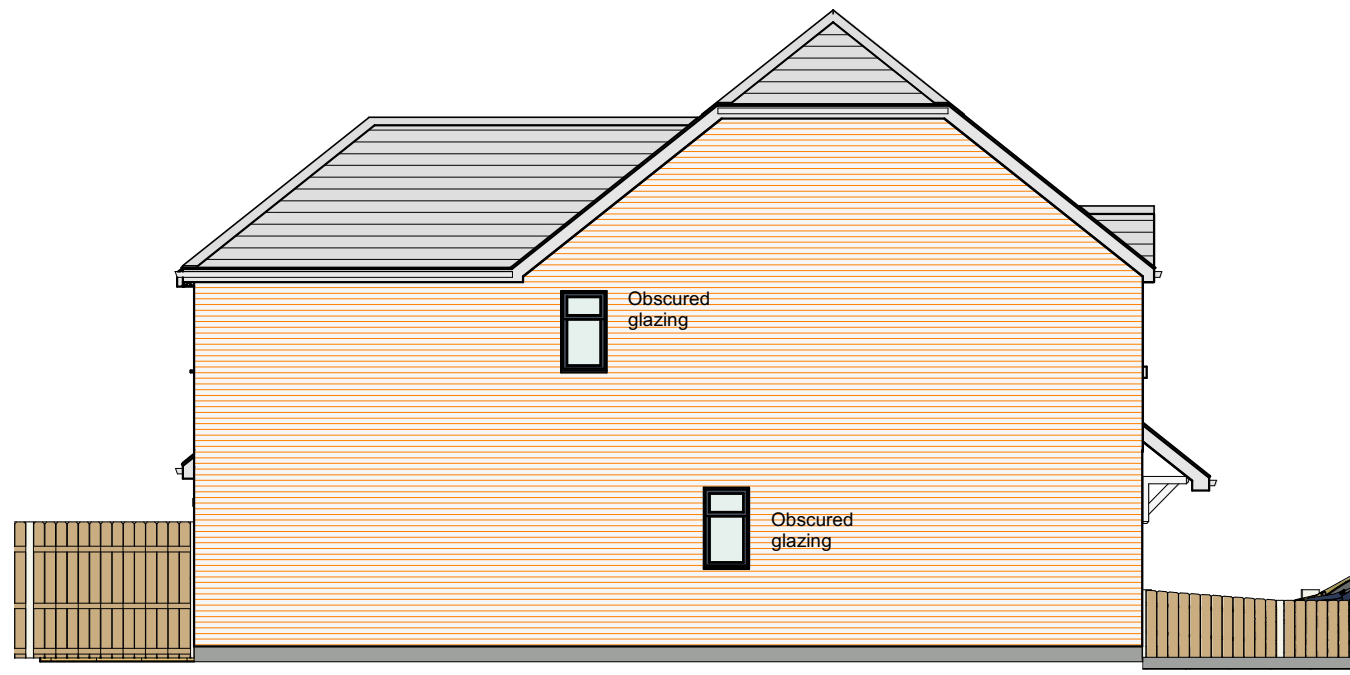

View A

Scale 1:100
0 4m

Client: Mr. Rakesh Sodi
58 Wimborne Road, Fallings Park,
Wolverhampton. WV10 0NS

Drawing Title: Erection of 3 bedroom dwelling adjacent to
35 Wimborne Road. Wolverhampton. WV10 0NW

Drawing Title: Proposed elevations

Drg.No: 10/24-2 Date: 14/02/2024 Drawn: JK

Kalsi Building Designs Ltd
Building Designs & Technical Services
2 Coalway Road Tel: 01902-620330
Penn Mob: 07966435341
Wolverhampton E-mail: tech@jkkalsi.co.uk
WV3 7LR

Blank sheet reserved
for notes


Client: Mr. Rakesh Sodi
58 Wimborne Road, Fallings Park,
Wolverhampton. WV10 0NS

Drawing Title: Erection of 3 bedroom dwelling adjacent to
35 Wimborne Road. Wolverhampton. WV10 0NW

Drawing Title: Specifications


Drg.No: 10/24-3 Date: 14/02/2024 Drawn: JK

Kalsi Building Designs Ltd
Building Designs & Technical Services
2 Coalway Road
Penn
Wolverhampton
WV3 7LR
Tel: 01902-620330
Mob: 07966435341
E-mail: tech@jkkalsi.co.uk

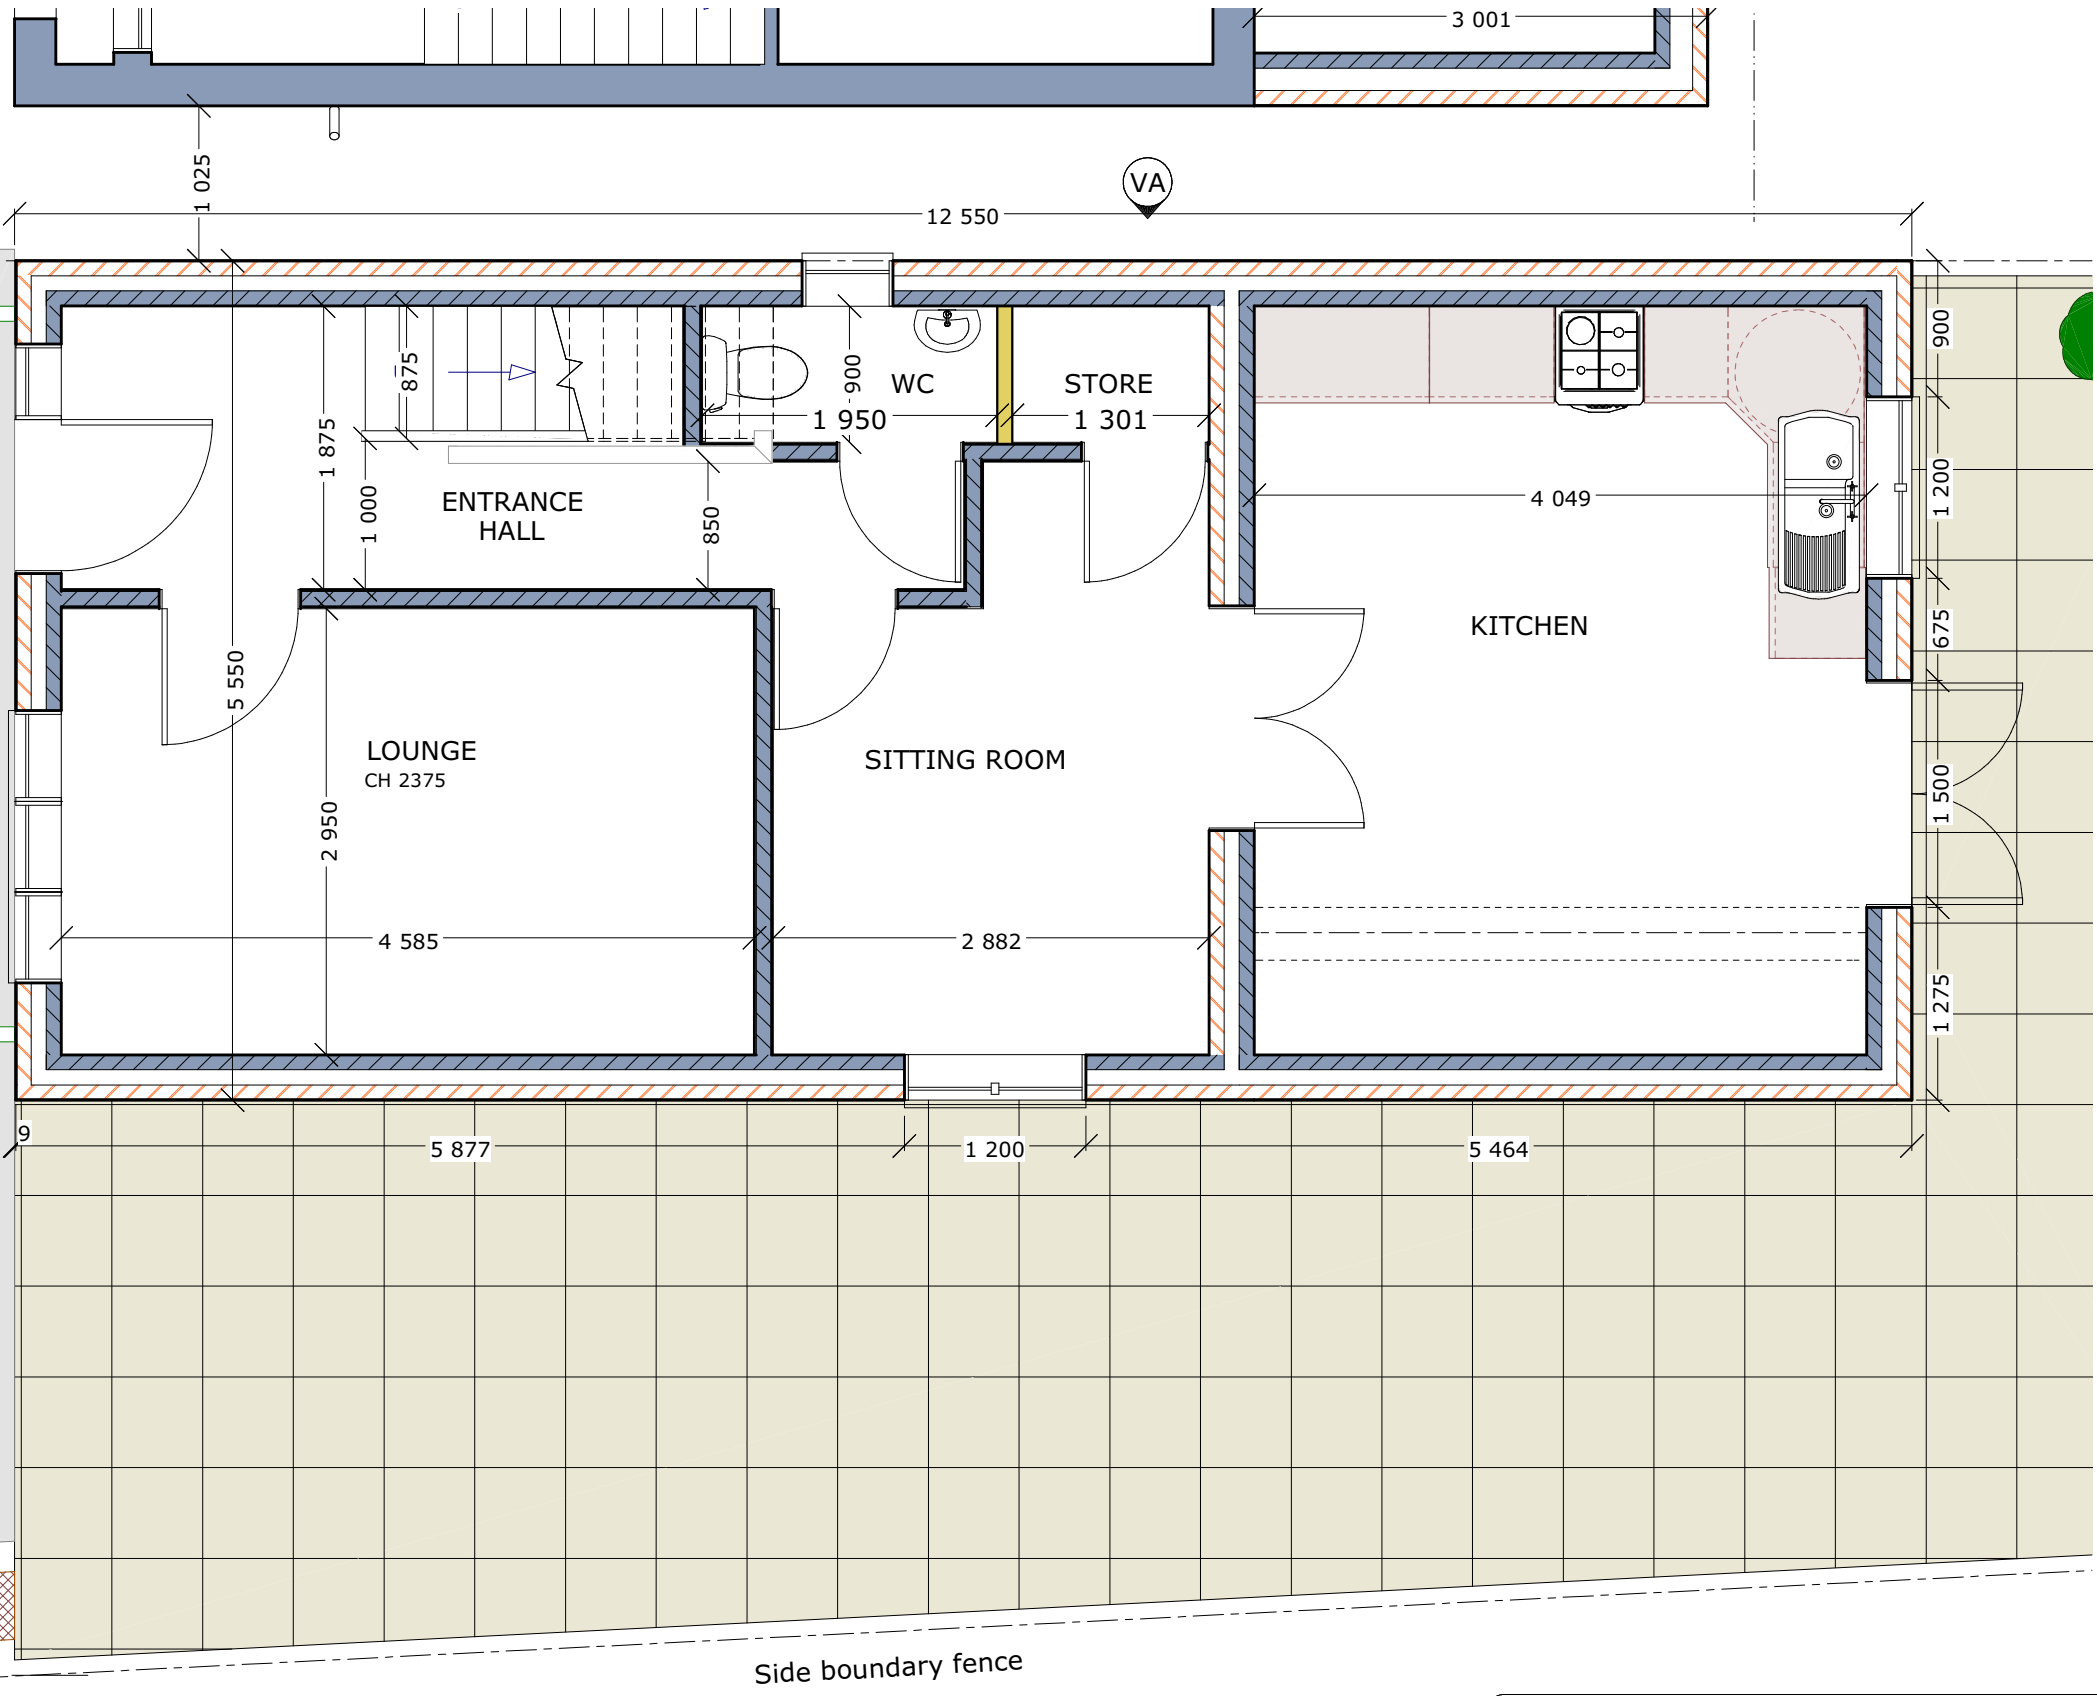

Prop. GF Plan

Scale 1:50

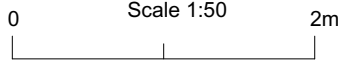

Client: Mr. Rakesh Sodi
58 Wimborne Road, Fallings Park,
Wolverhampton. WV10 0NS

Drawing Title: Erection of 3 bedroom dwelling adjacent to
35 Wimborne Road. Wolverhampton. WV10 0NW



Drawing Title: Proposed Ground Floor Plan

Drg.No: 10/24-4 Date: 14/02/2024 Drawn: JK

Kalsi Building Designs Ltd
Building Designs & Technical Services

2 Coalway Road
Penn
Wolverhampton
WV3 7LR

Tel: 01902-620330
Mob: 07966435341
E-mail: tech@jkkalsi.co.uk

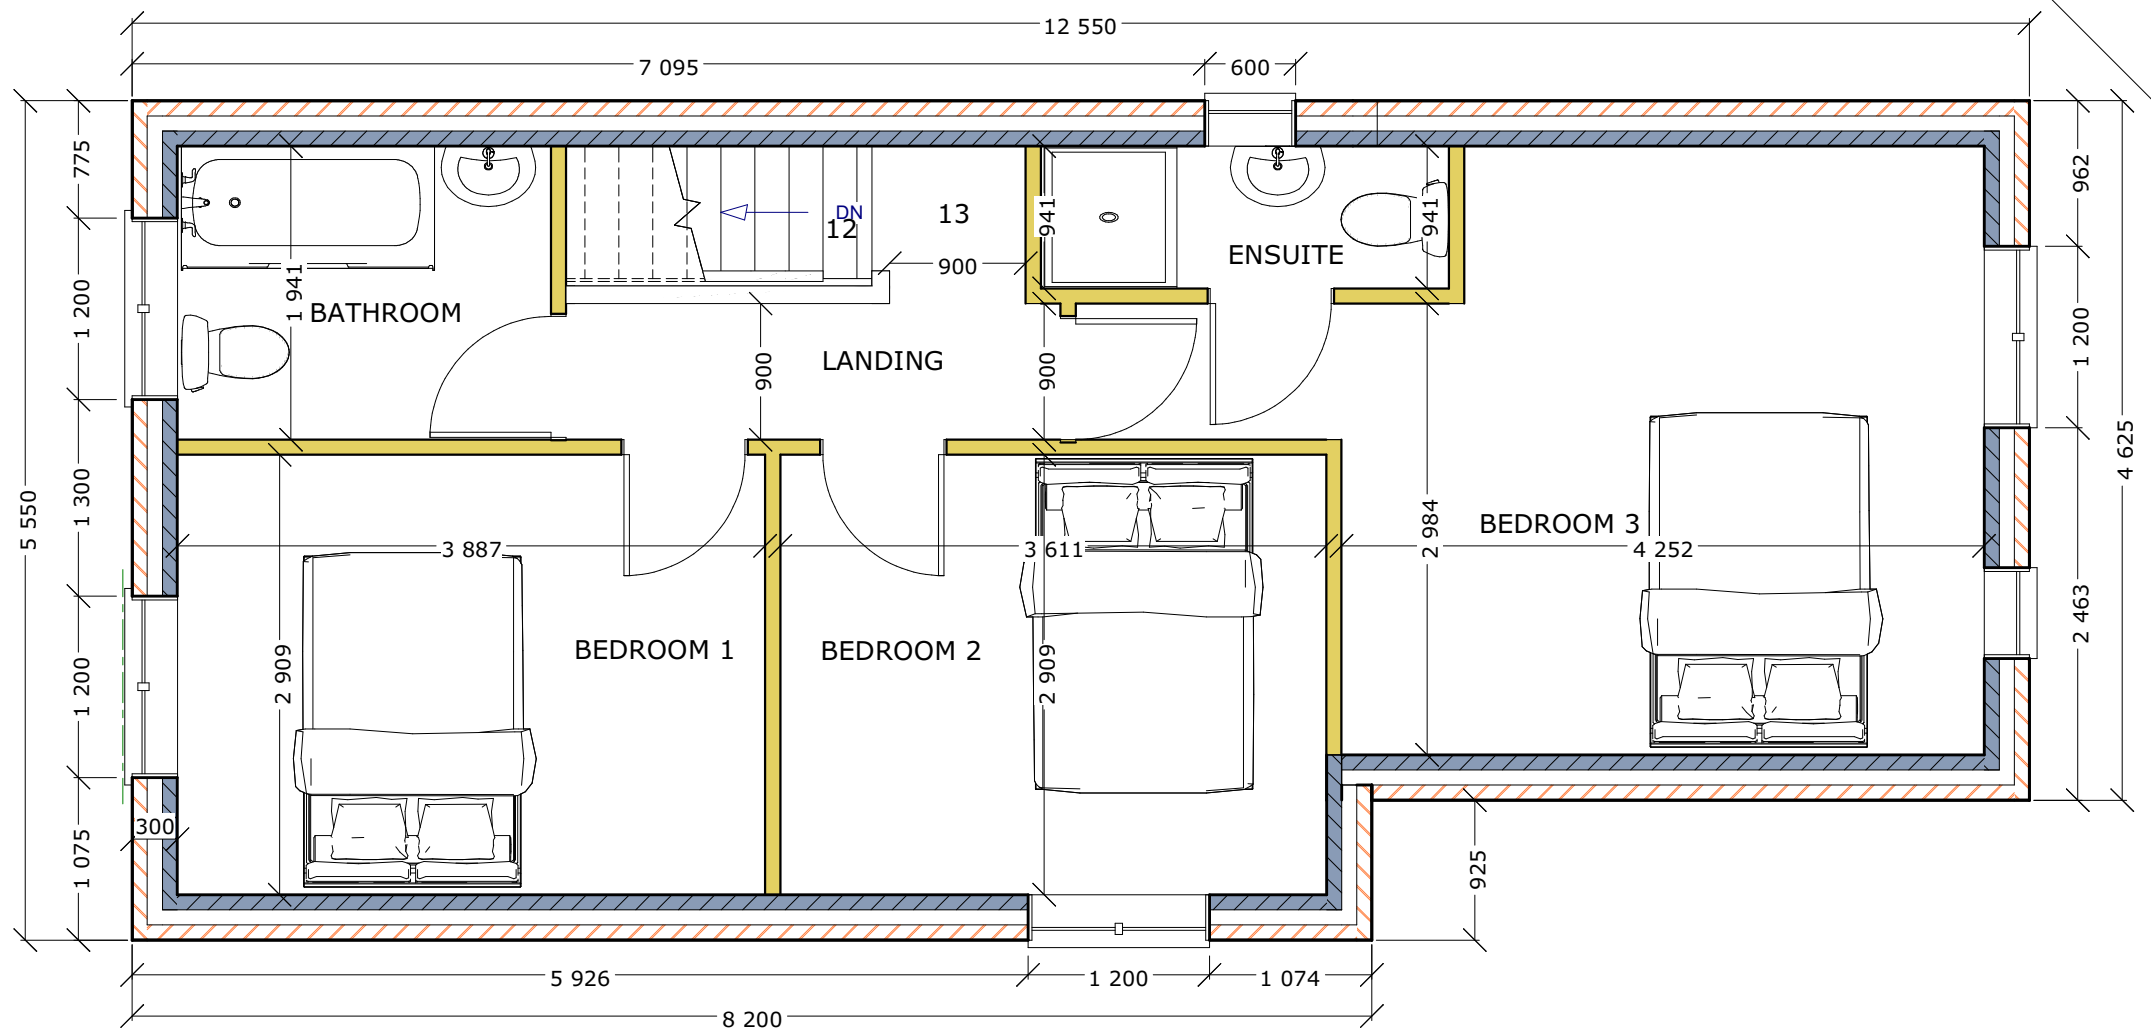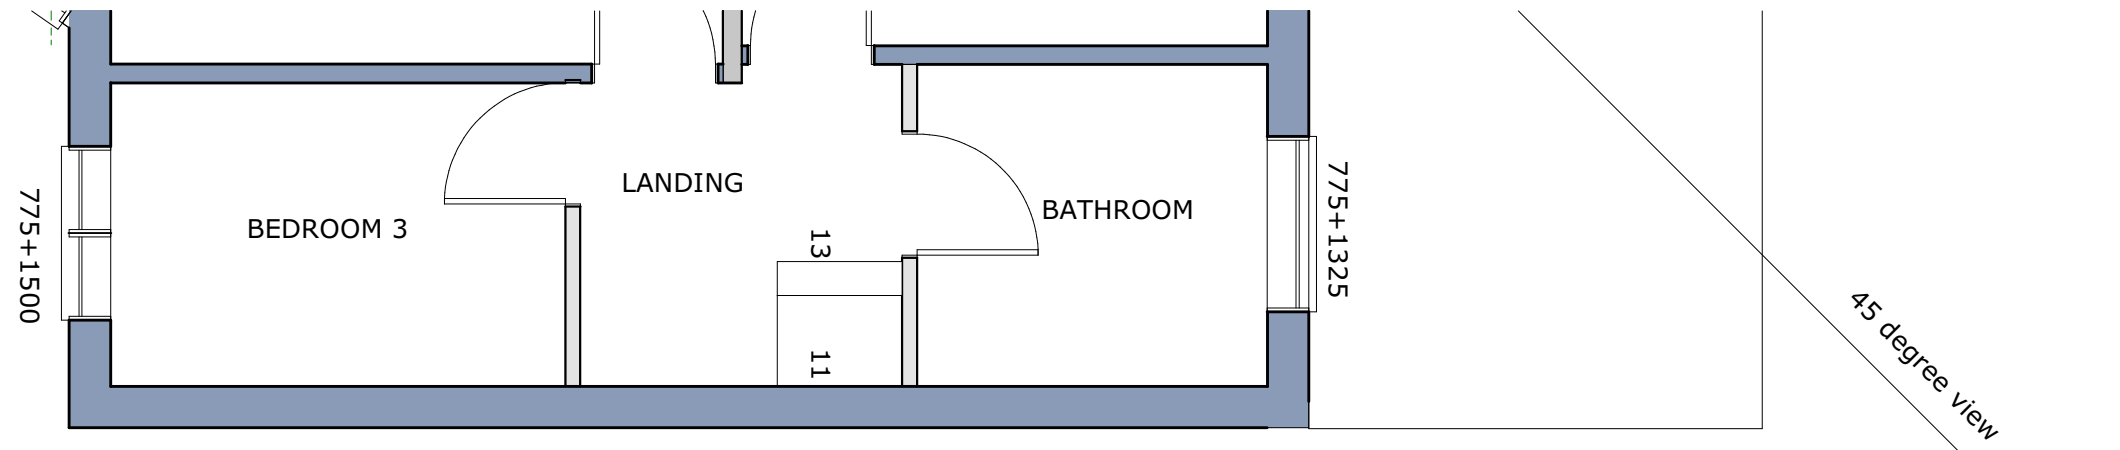

Prop. 1st Fl Plan
 Scale 1:50
 0 2m


Client: Mr. Rakesh Sodi
 58 Wimborne Road, Fallings Park,
 Wolverhampton. WV10 0NS

Drawing Title: Erection of 3 bedroom dwelling adjacent to
 35 Wimborne Road. Wolverhampton. WV10 0NW

Drawing Title: Proposed First Floor Plan

Drg.No: 10/24-5 Date: 14/02/2024 Drawn: JK

Kalsi Building Designs Ltd
Building Designs & Technical Services
 2 Coalway Road
 Penn
 Wolverhampton
 WV3 7LR
 Tel: 01902-620330
 Mob: 07966435341
 E-mail: tech@jkkalsi.co.uk

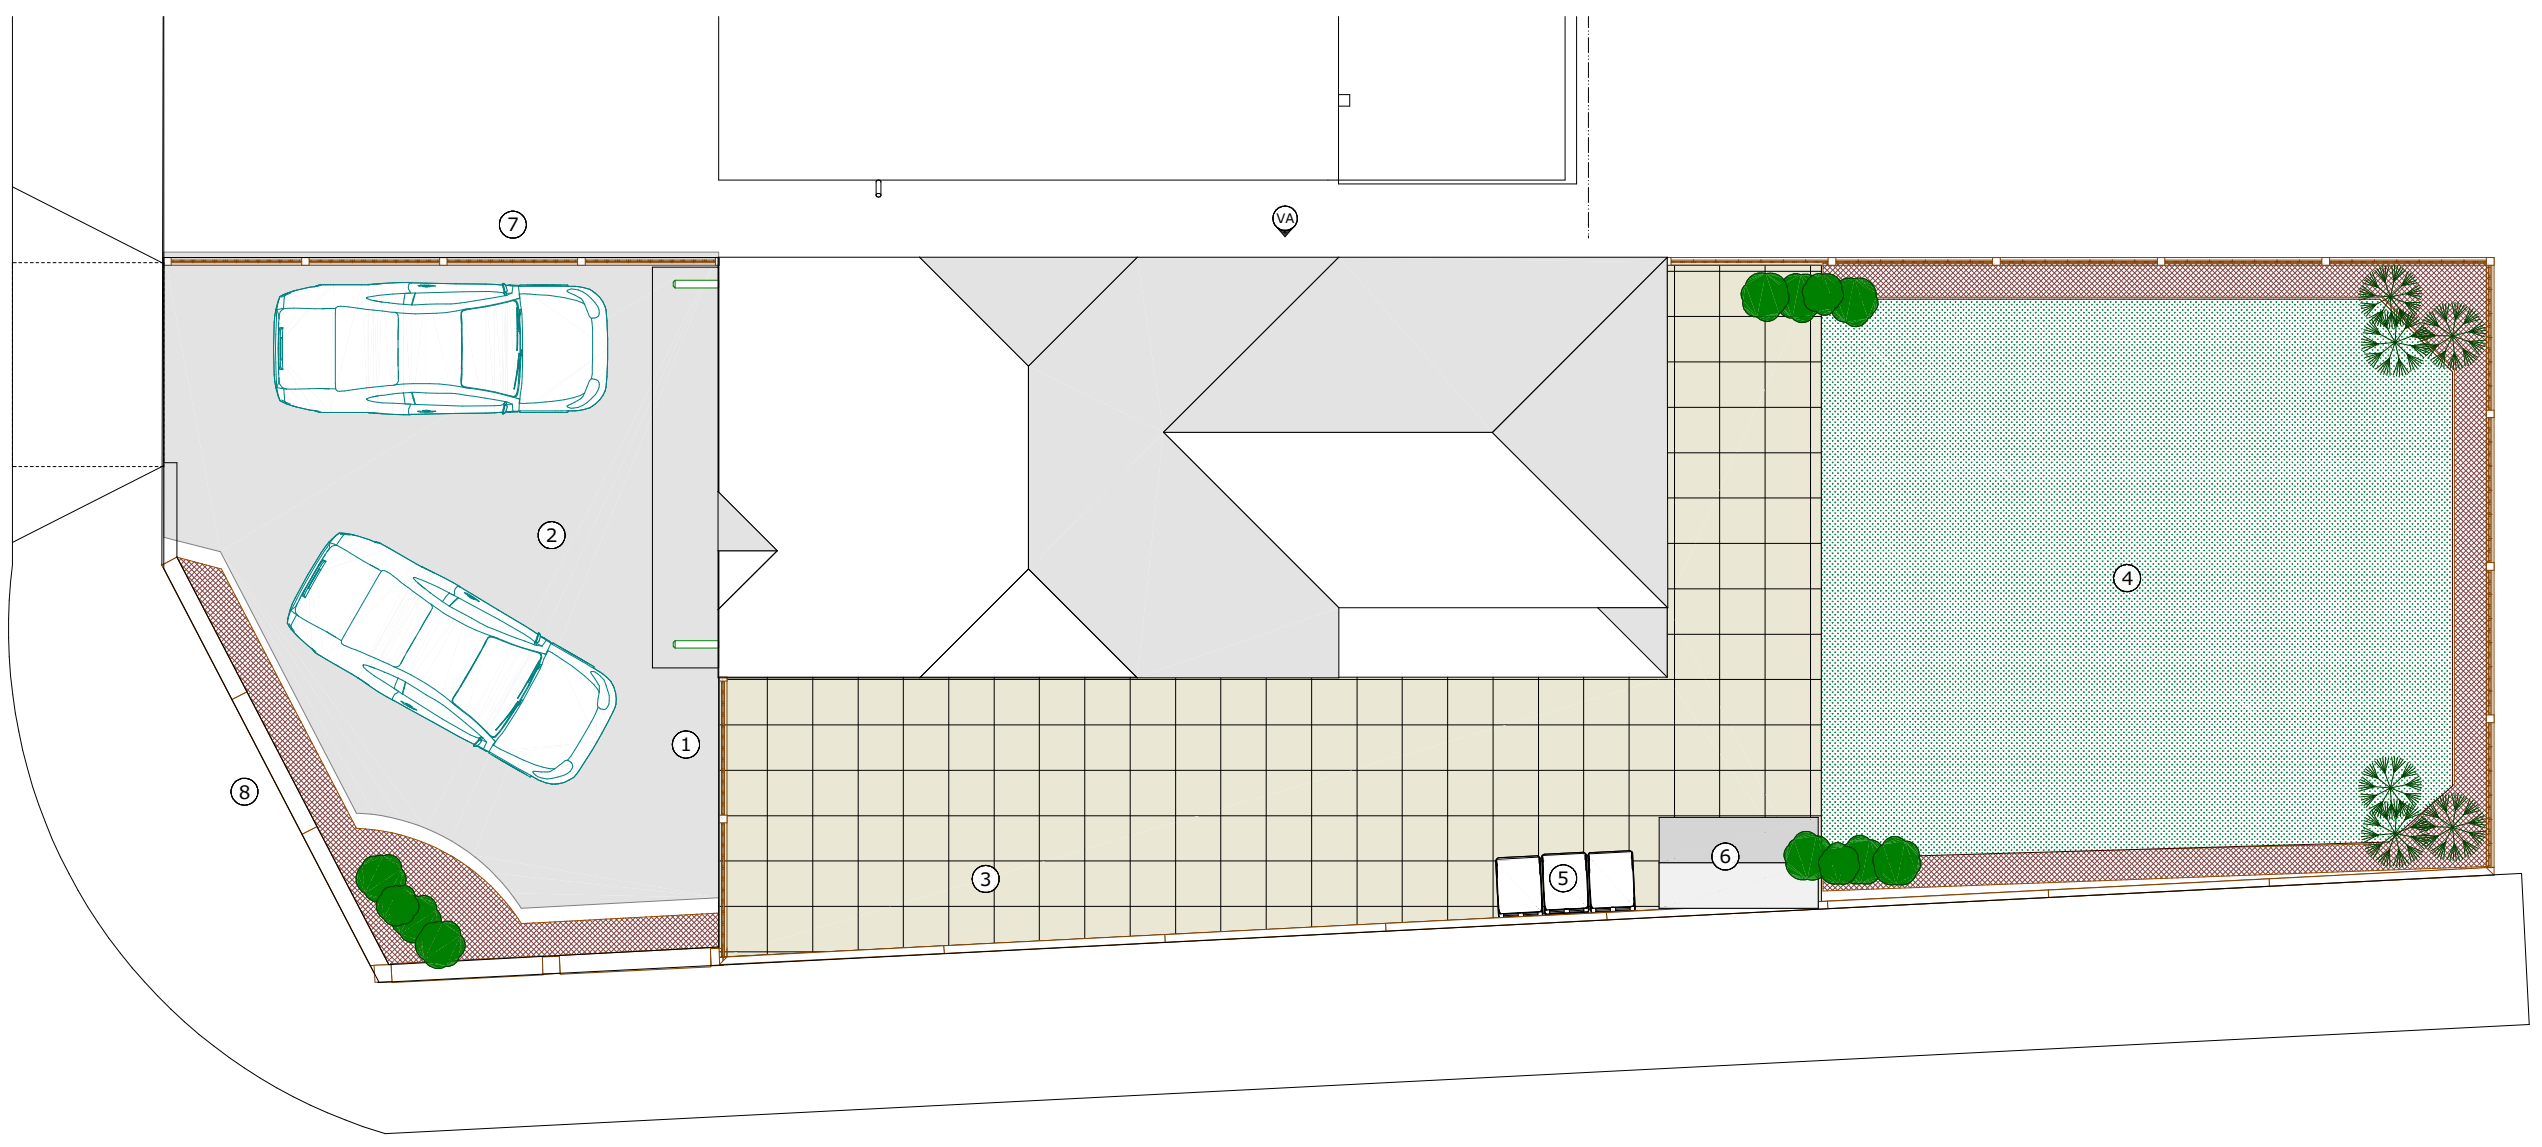

- 1) Level access
- 2) Concrete impressions hard drive
- 3) Paving slabs
- 4) Lawn/soft landscaping
- 5) Refuse bins
- 6) Cycle store
- 7) 1m high close boarded fence
- 8) 600mm high dwarf wall

Client: Mr. Rakesh Sodi
58 Wimborne Road, Fallings Park,
Wolverhampton. WV10 0NS

Drawing Title: Erection of 3 bedroom dwelling adjacent to
35 Wimborne Road. Wolverhampton. WV10 0NW

Drg.No: 10/24-6	Date: 14/02/2024	Drawn: JK
-----------------	------------------	-----------

Kalsi Building Designs Ltd
Building Designs & Technical Services
2 Coalway Road
Penn
Wolverhampton
WV3 7LR
Tel: 01902-620330
Mob: 07966435341
E-mail: tech@jkkalsi.co.uk