

NOTES:  
 Only Scale of drawings for the Planning Purposes.  
 Report all discrepancies, errors and omissions.  
 Verify all dimensions on site before commencing any work on site or preparing shop drawings.  
 All materials, components and workmanship are to comply with the relevant British Standards, Codes of Practice, and appropriate manufacturers recommendations that from time to time shall apply.  
 For all specialist work, see relevant drawings.  
 This drawing and design are copyright of Planning Dimensions LTD

Rev	Date	Description
-----	------	-------------

GIA Floor Area : 81 m<sup>2</sup>

**Project Title**  
 87 Wroxham Gardens, Potters Bar  
 EN6 3DJ

**Drawing Description**

Existing Ground Floor  
 Plan



**Scale (@ A3)** 1 : 100  
**Drawn by** Aswin Sellva

**Date** 13/05/2024  
**Checked by** David




info@pdimensions.co.uk  
 www.pdimensions.co.uk  
 0208 076 9300

Unit 7  
 Hawthorn Business Park  
 165 Granville Road  
 NW2 2AZ  
 London

**Client** J.C  
**Project No** -

**Drawing Number** EX - P001  
**Revision** -

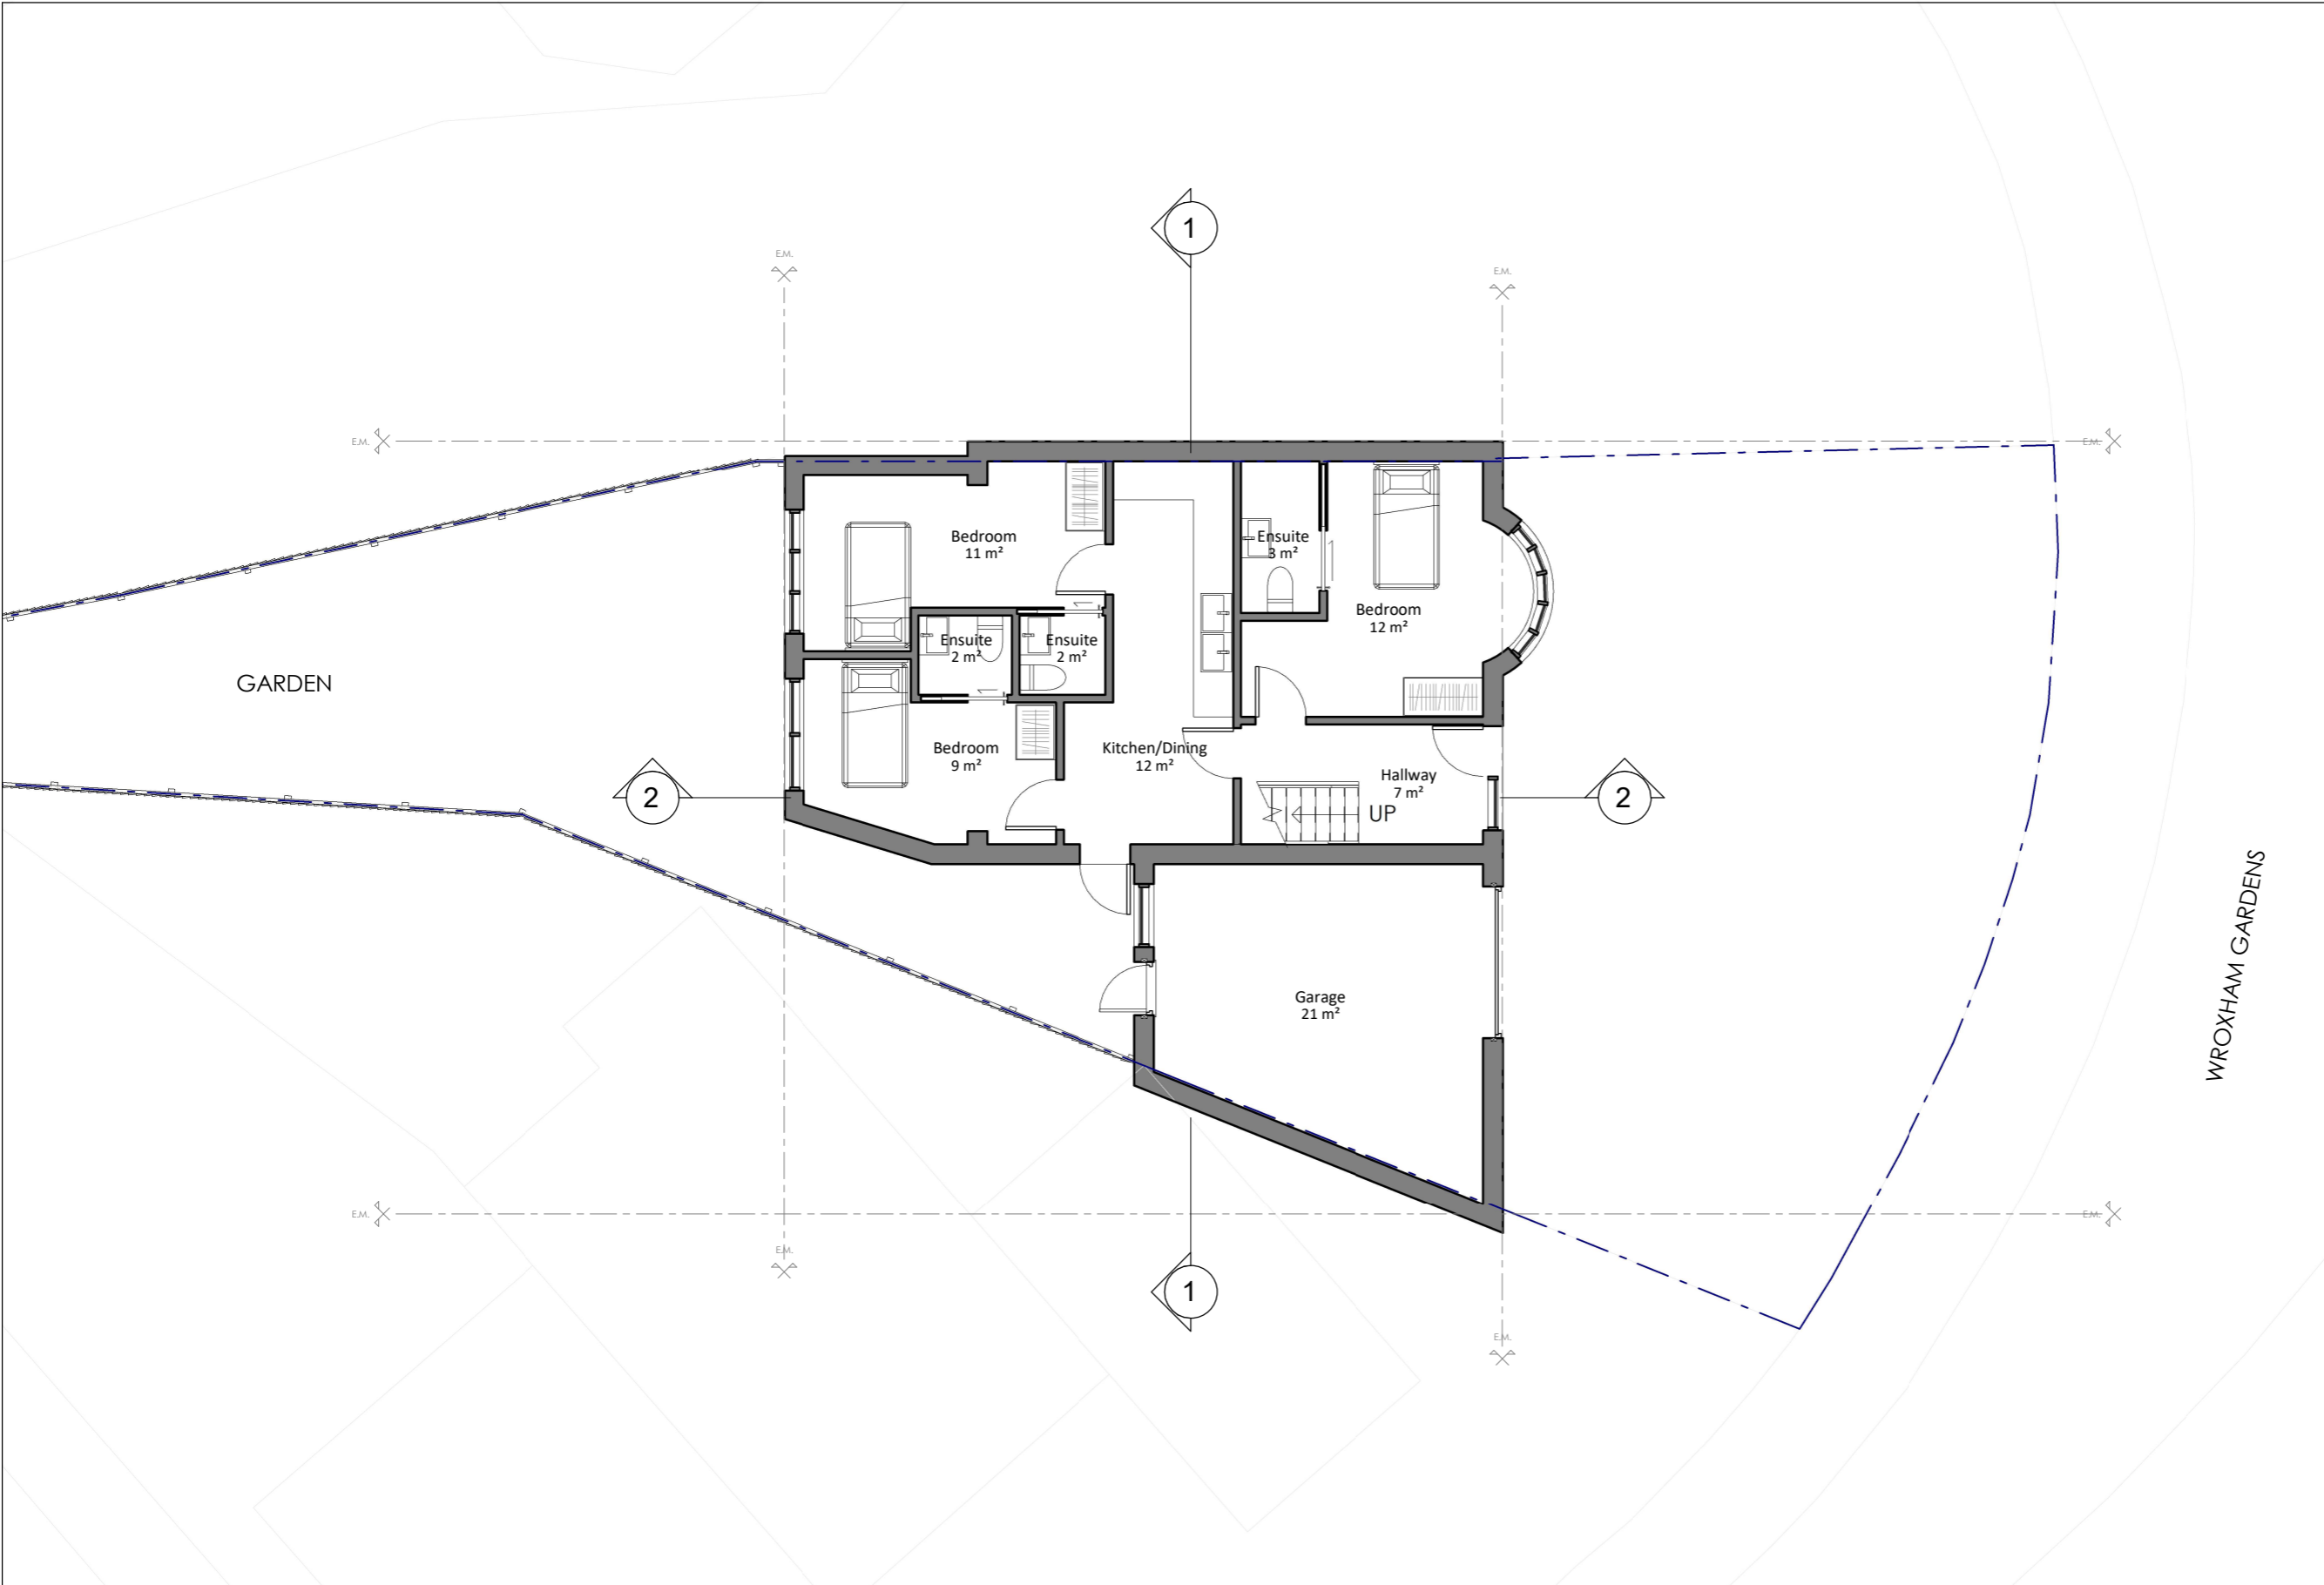

Existing Ground Floor Plan  
 1 : 100

WROXHAM GARDENS