


Proposed Extension & Alterations at: 101 Craigiebuckler Avenue, Aberdeen, AB15 8PB

Scale 1:200 @ A1


ALL SIZES SHOWN TO BE READ AS "OR THEREBY"
Scale 1:50 @ A1

| Amendments | | Date |
|------------|-------------|----------|
| A | First Issue | March 24 |
| | | |
| | | |
| | | |

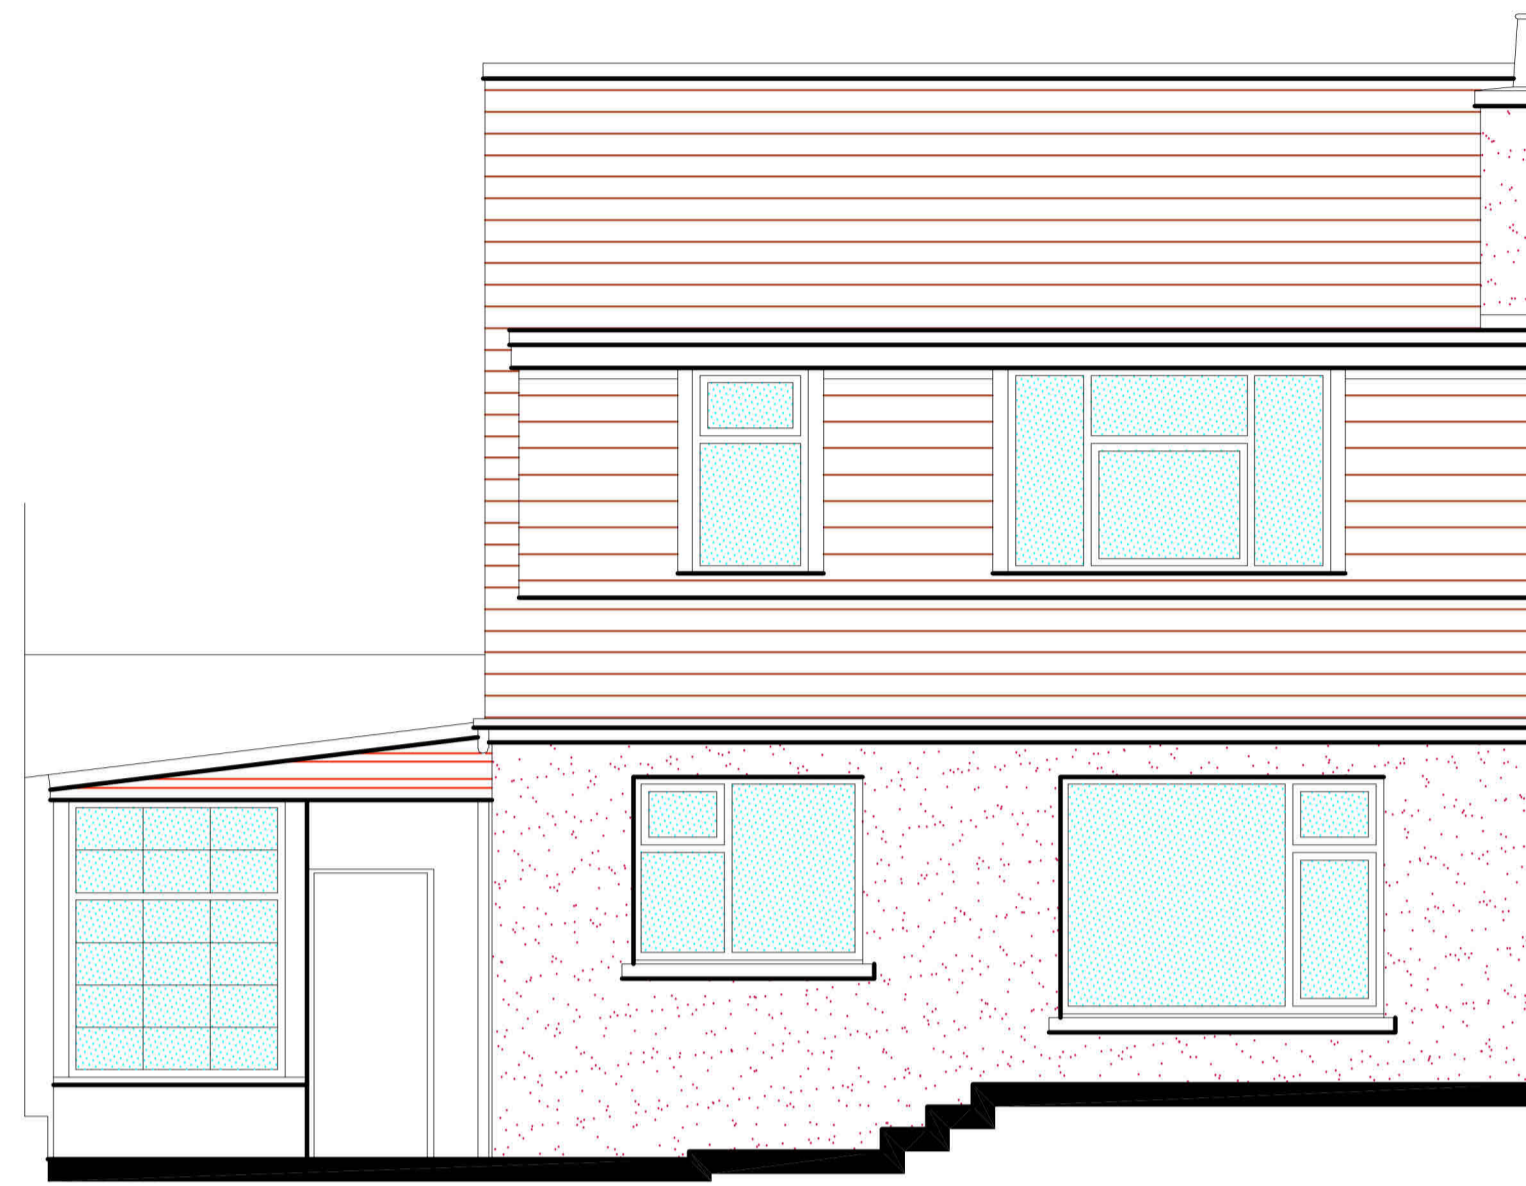


Existing Rear Elevation (West)

Scale 1:50 @ A1

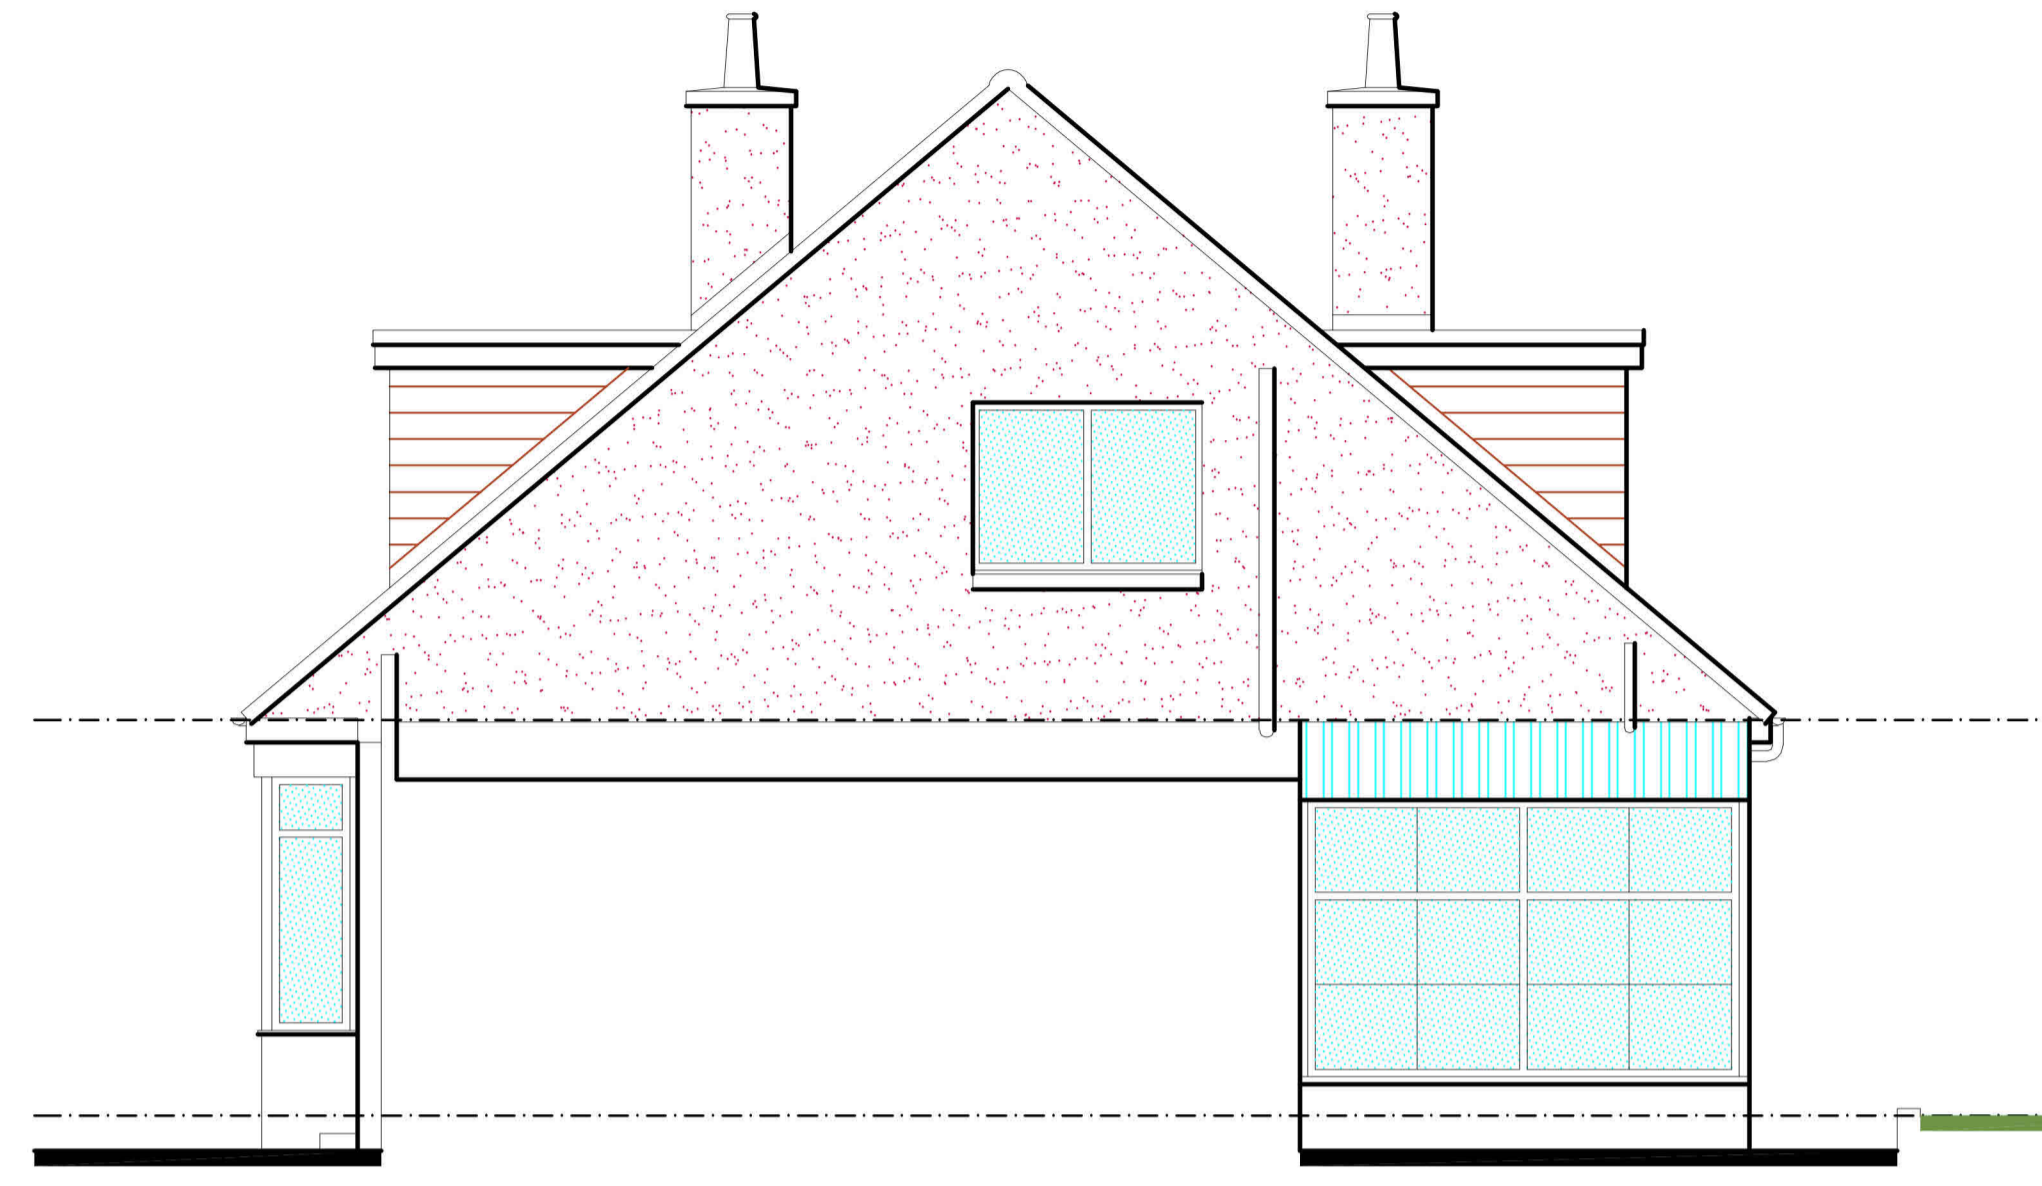



Existing Side Elevation (North)

Scale 1:50 @ A1

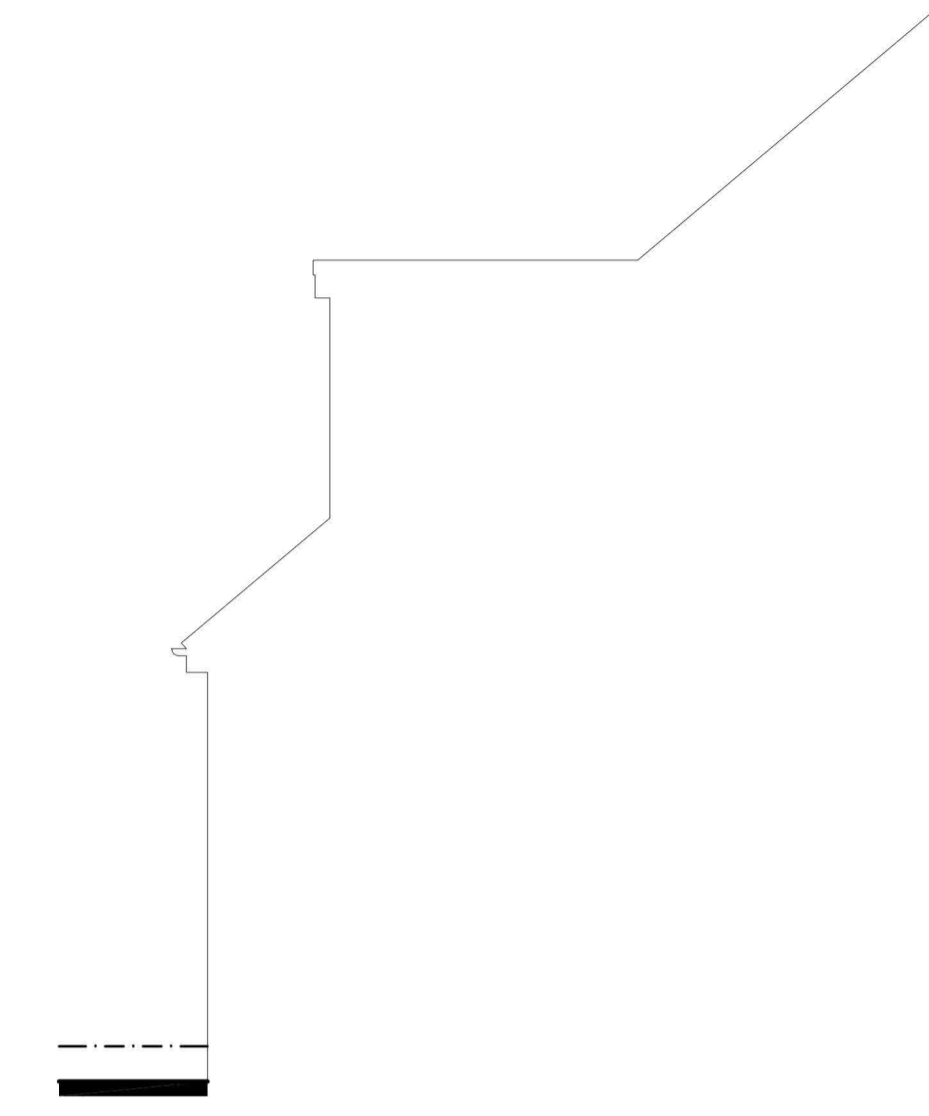


Existing Side Elevation (South)

Scale 1:50 @ A1

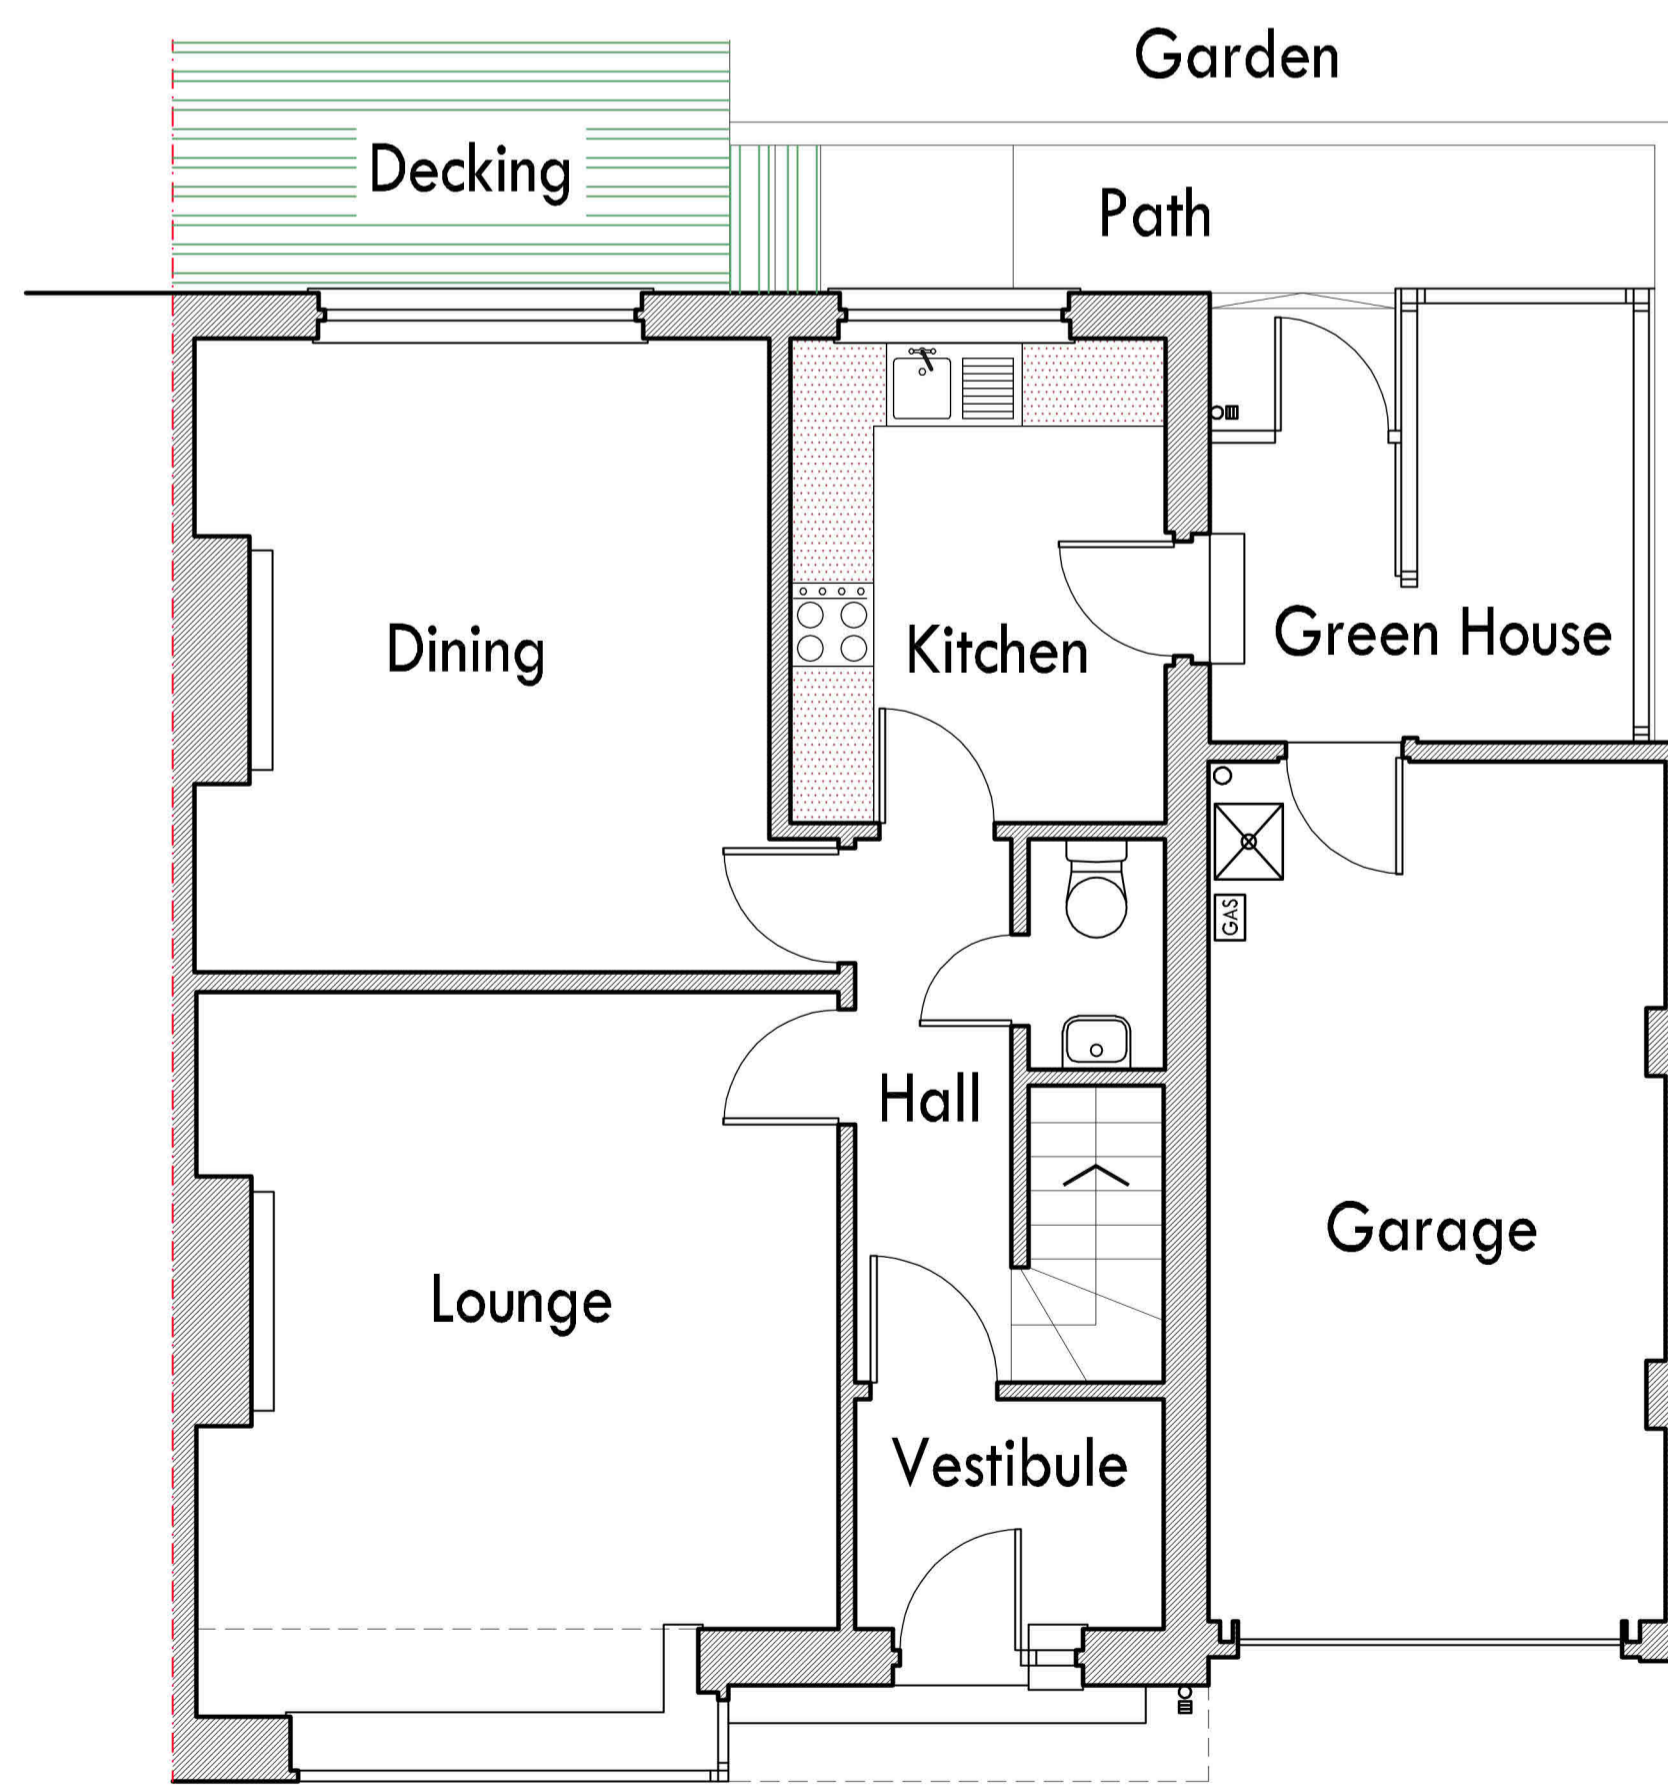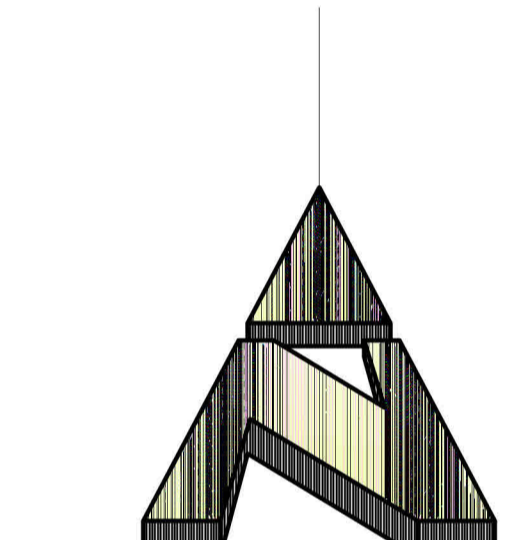

Existing Ground Floor Layout Plan

Scale 1:50 @ A1

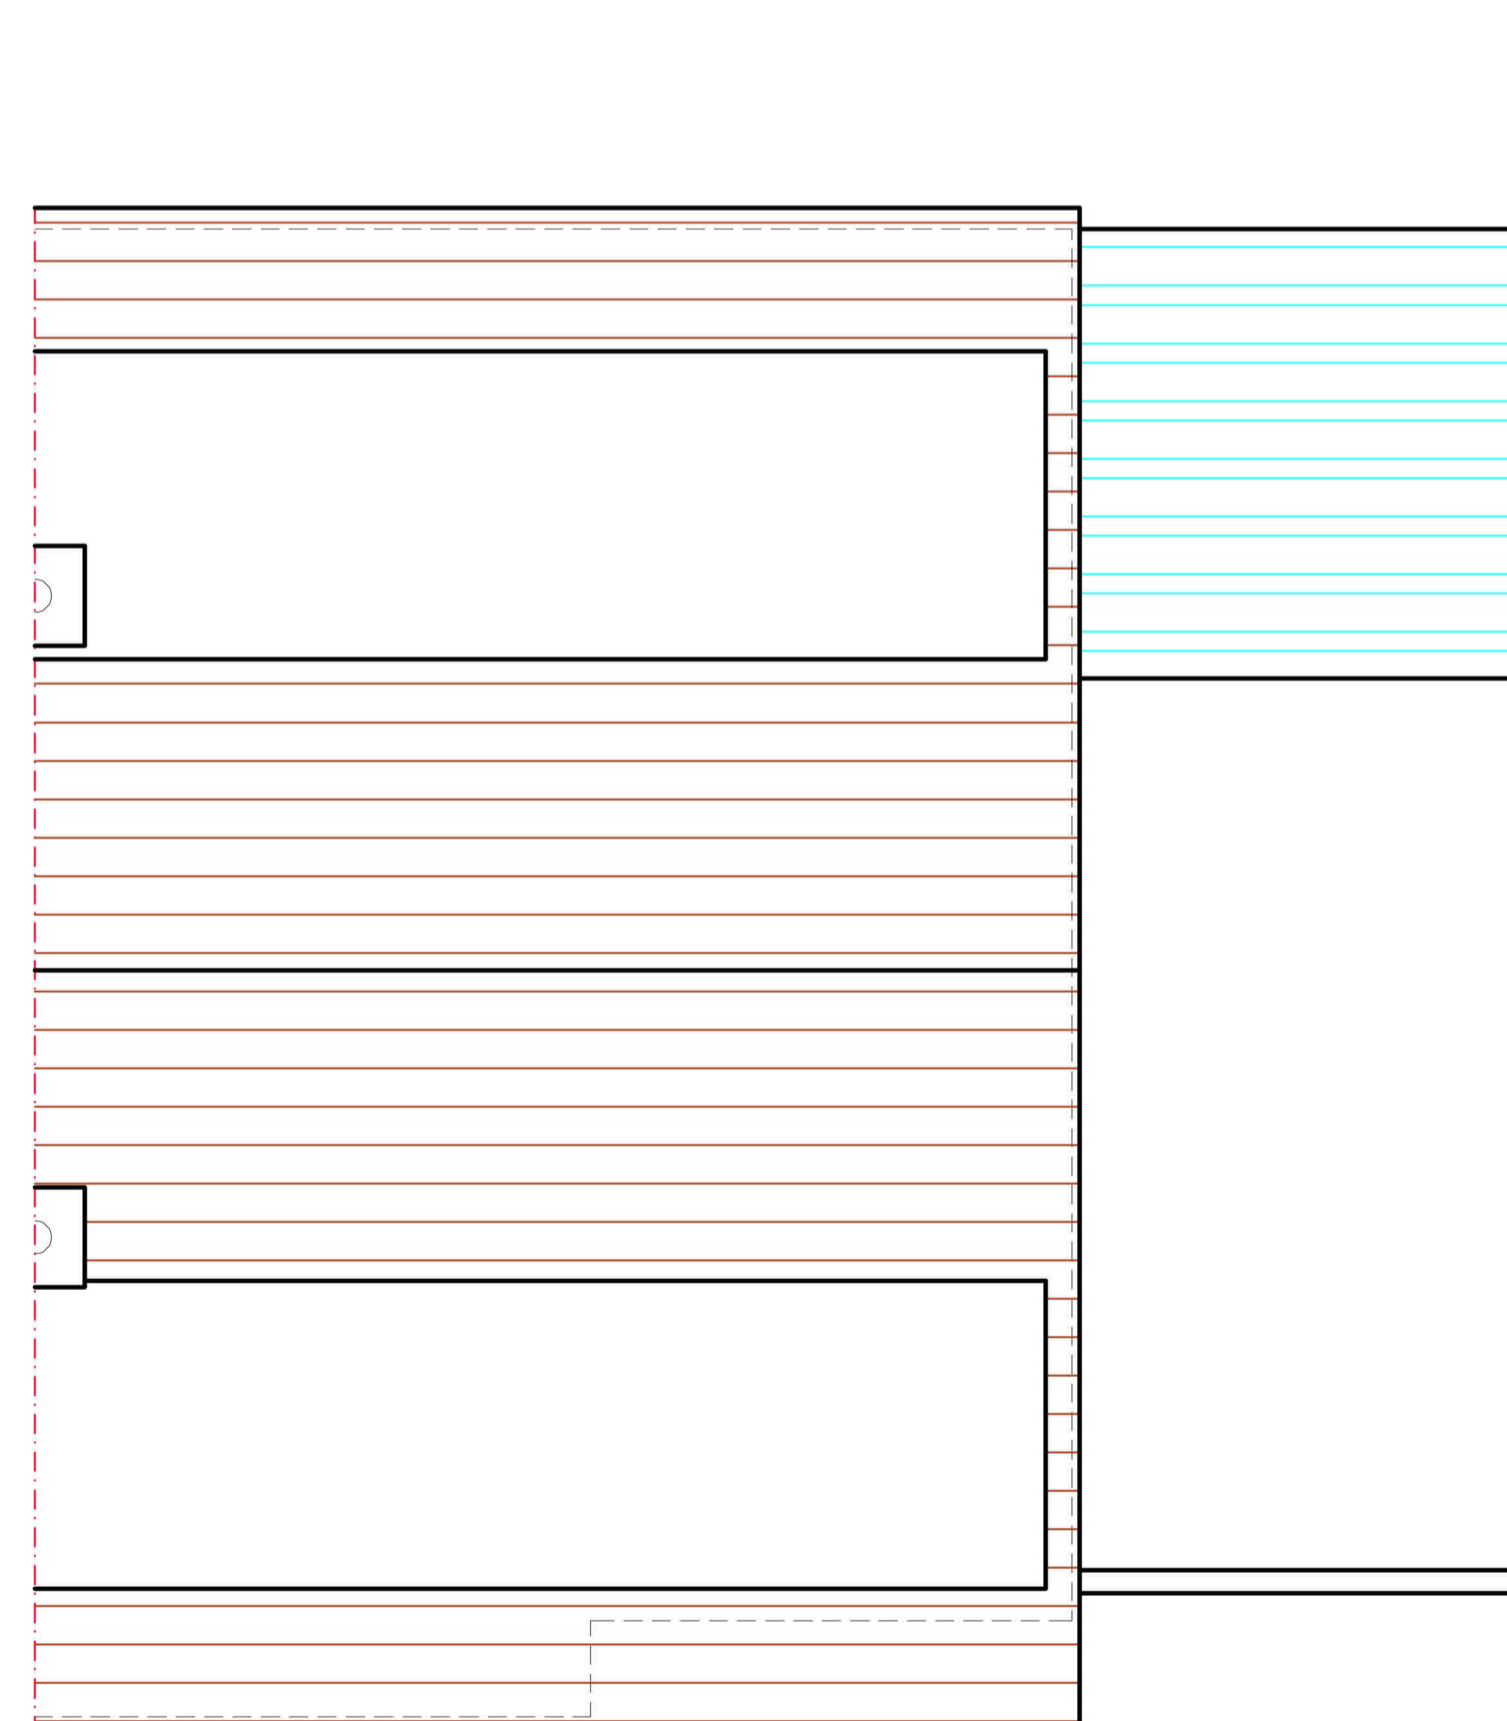

Existing Roof Plan

Scale 1:50 @ A1

Crown copyright and database right. All rights reserved. Ordnance Survey licence no AC0000824189



Existing Site Layout Plan Scale 1:200 @ A1

- Existing Finishes:-
- House Pitched Roof: Concrete Tile - Red
 - Garage Roof: Bituminous Felt - Black
 - Green House Roof: Perspex Sheeting - Clear
 - Dormer Haffit: Clay Tile - Red
 - House Fascia: uPVC - White
 - Green House Fascia: Timber - Red
 - House Walls: Rendered Block - Beige
 - Green House Dado Walls: Granite Stone
 - Green House Windows: Metal Frames - White
 - House Windows: uPVC - White
 - Rainwater Goods - uPVC - White

kenmathieson
ARCHITECTURAL DESIGN
& DEVELOPMENT CONSULTANT LTD.
MANSARD HOUSE
15 OLD MELDRUM ROAD
BUCKSBURN
ABERDEEN
AB21 9AD
TEL: 01224 710357
FAX: 01224 710358
E-MAIL: info@kenmathieson.com

DOMESTIC, COMMERCIAL & INDUSTRIAL

Client: Mr & Mrs P & M Hammond

Project: Proposed Extension & Alterations at 101 Craigiebuckler Avenue, Aberdeen, AB15 8PB

Title: Existing Layout Plans & Elevations

Scale: As Shown Date: Mar 24 Drawn by: SM

Table: 2835 Drawn: EX01 Issue: A