



ALL SIZES SHOWN TO BE READ AS "OR THEREBY"

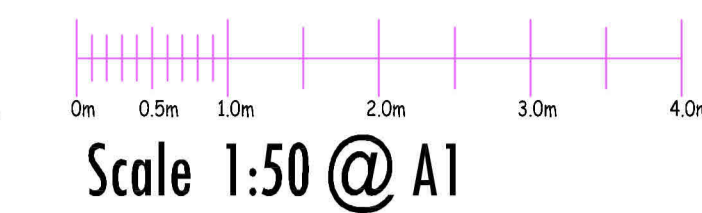

Amendments		Date
A	First Issue	March 24

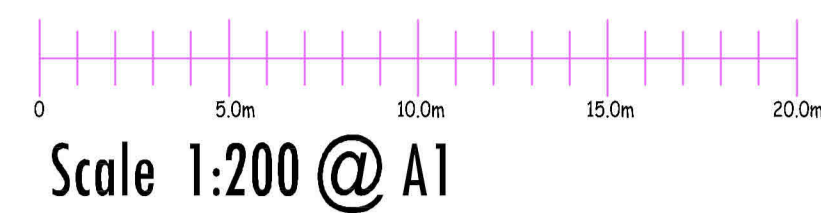


Proposed Rear Elevation (West)

Scale 1:50 @ A1



Proposed Side Elevation (North)


Scale 1:50 @ A1

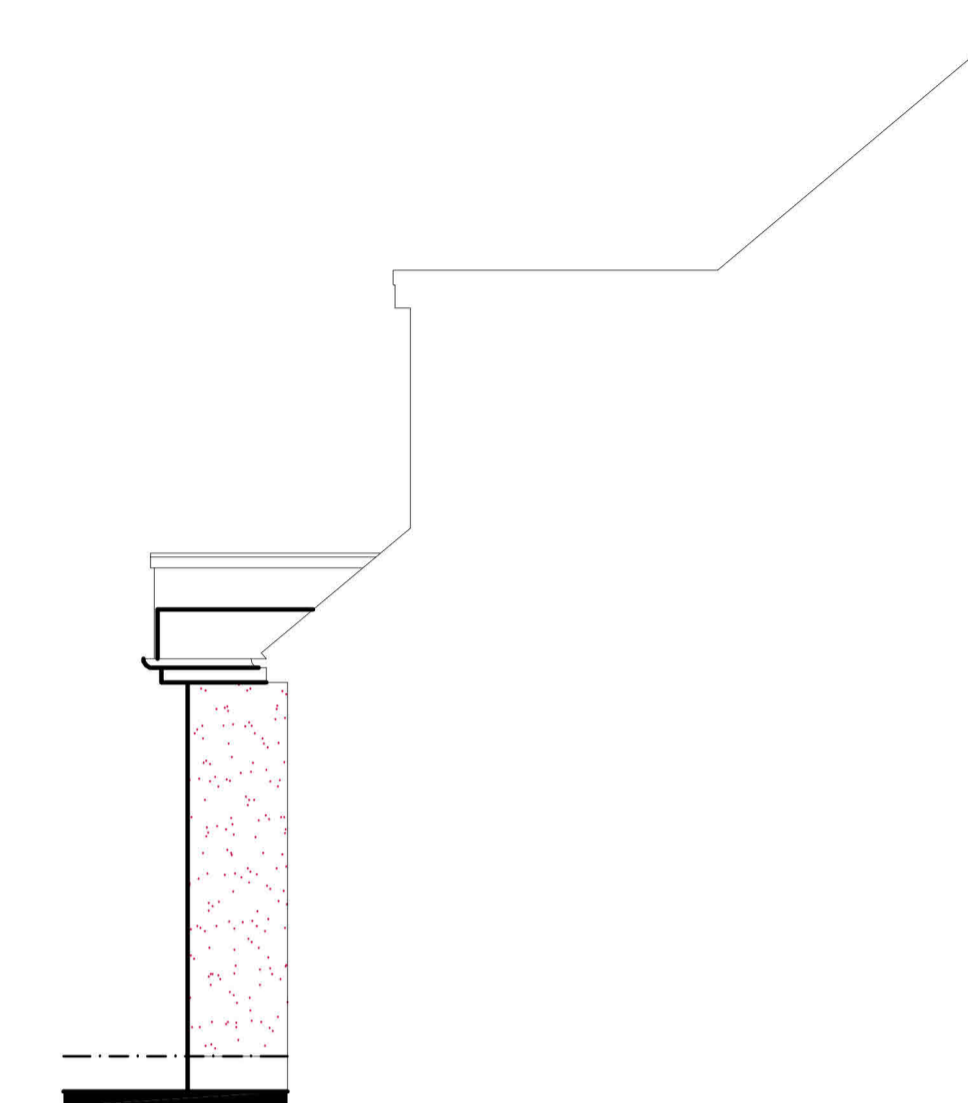

Proposed Side Elevation (South)


Scale 1:50 @ A1

Proposed Extension Finishes:-
 Roof: Single Ply Membrane - Grey
 Fascia: uPVC - White
 Walls: Roughcast Block - Beige
 Boundary Walls: Fyfe Stone - Grey
 House Windows: uPVC - White
 Rainwater Goods - uPVC - White

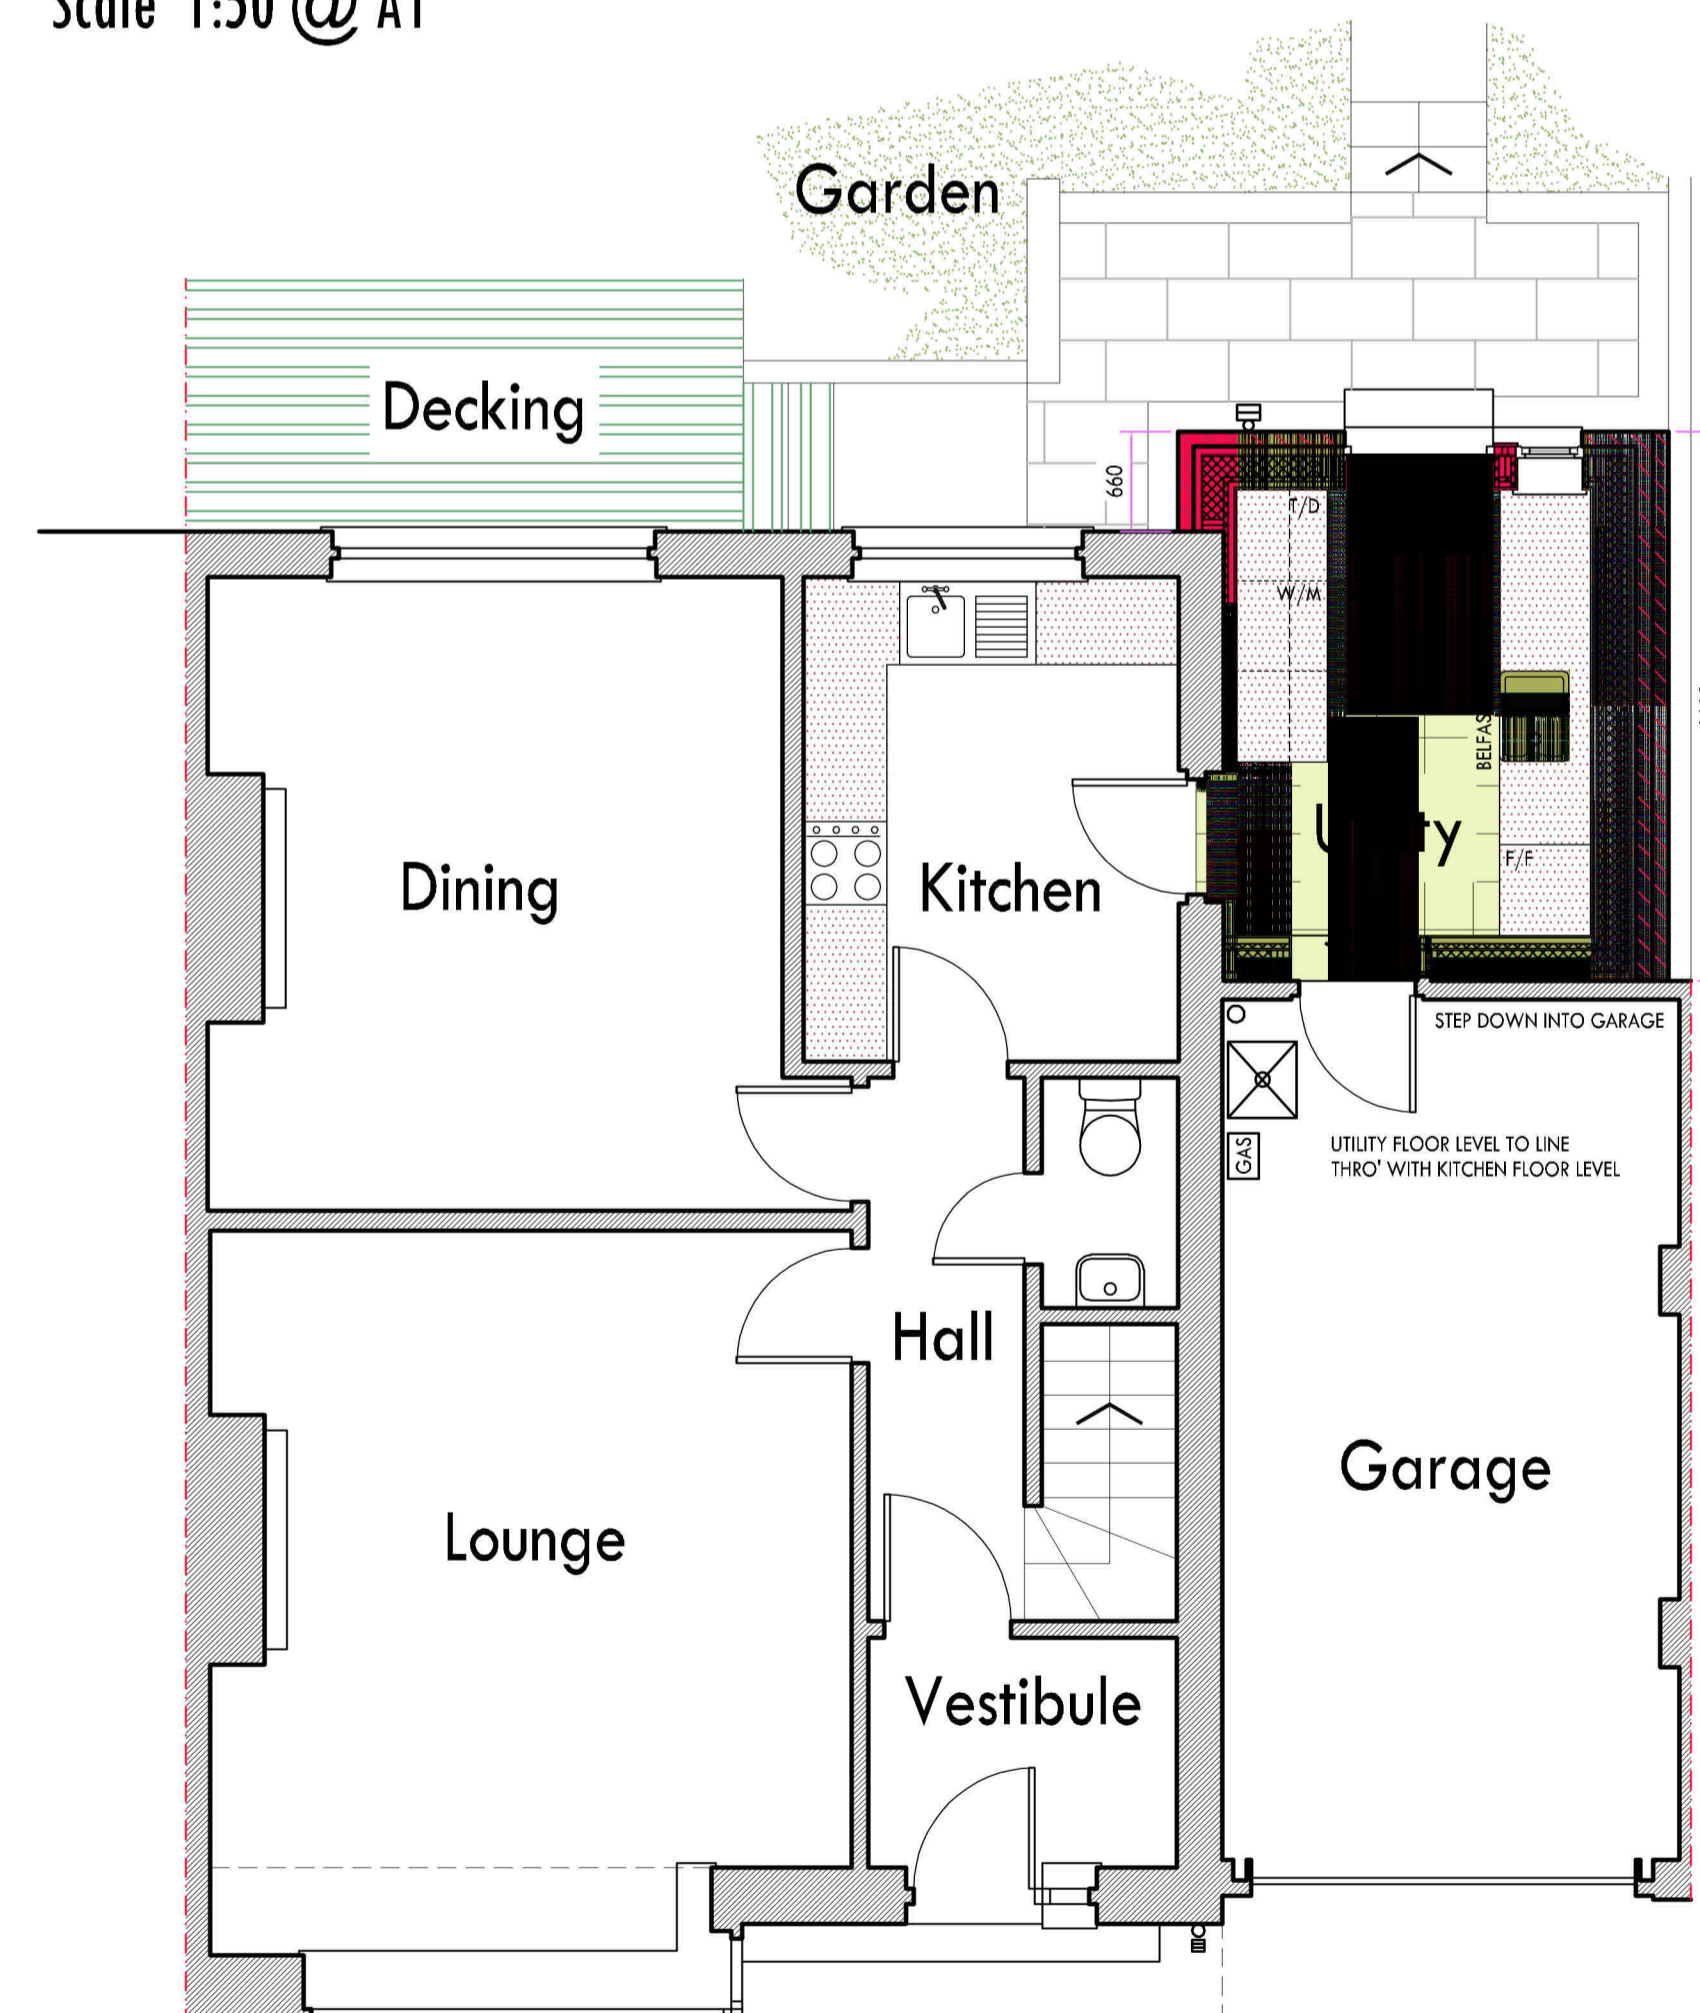



Proposed Ground Floor Layout Plan

Scale 1:50 @ A1

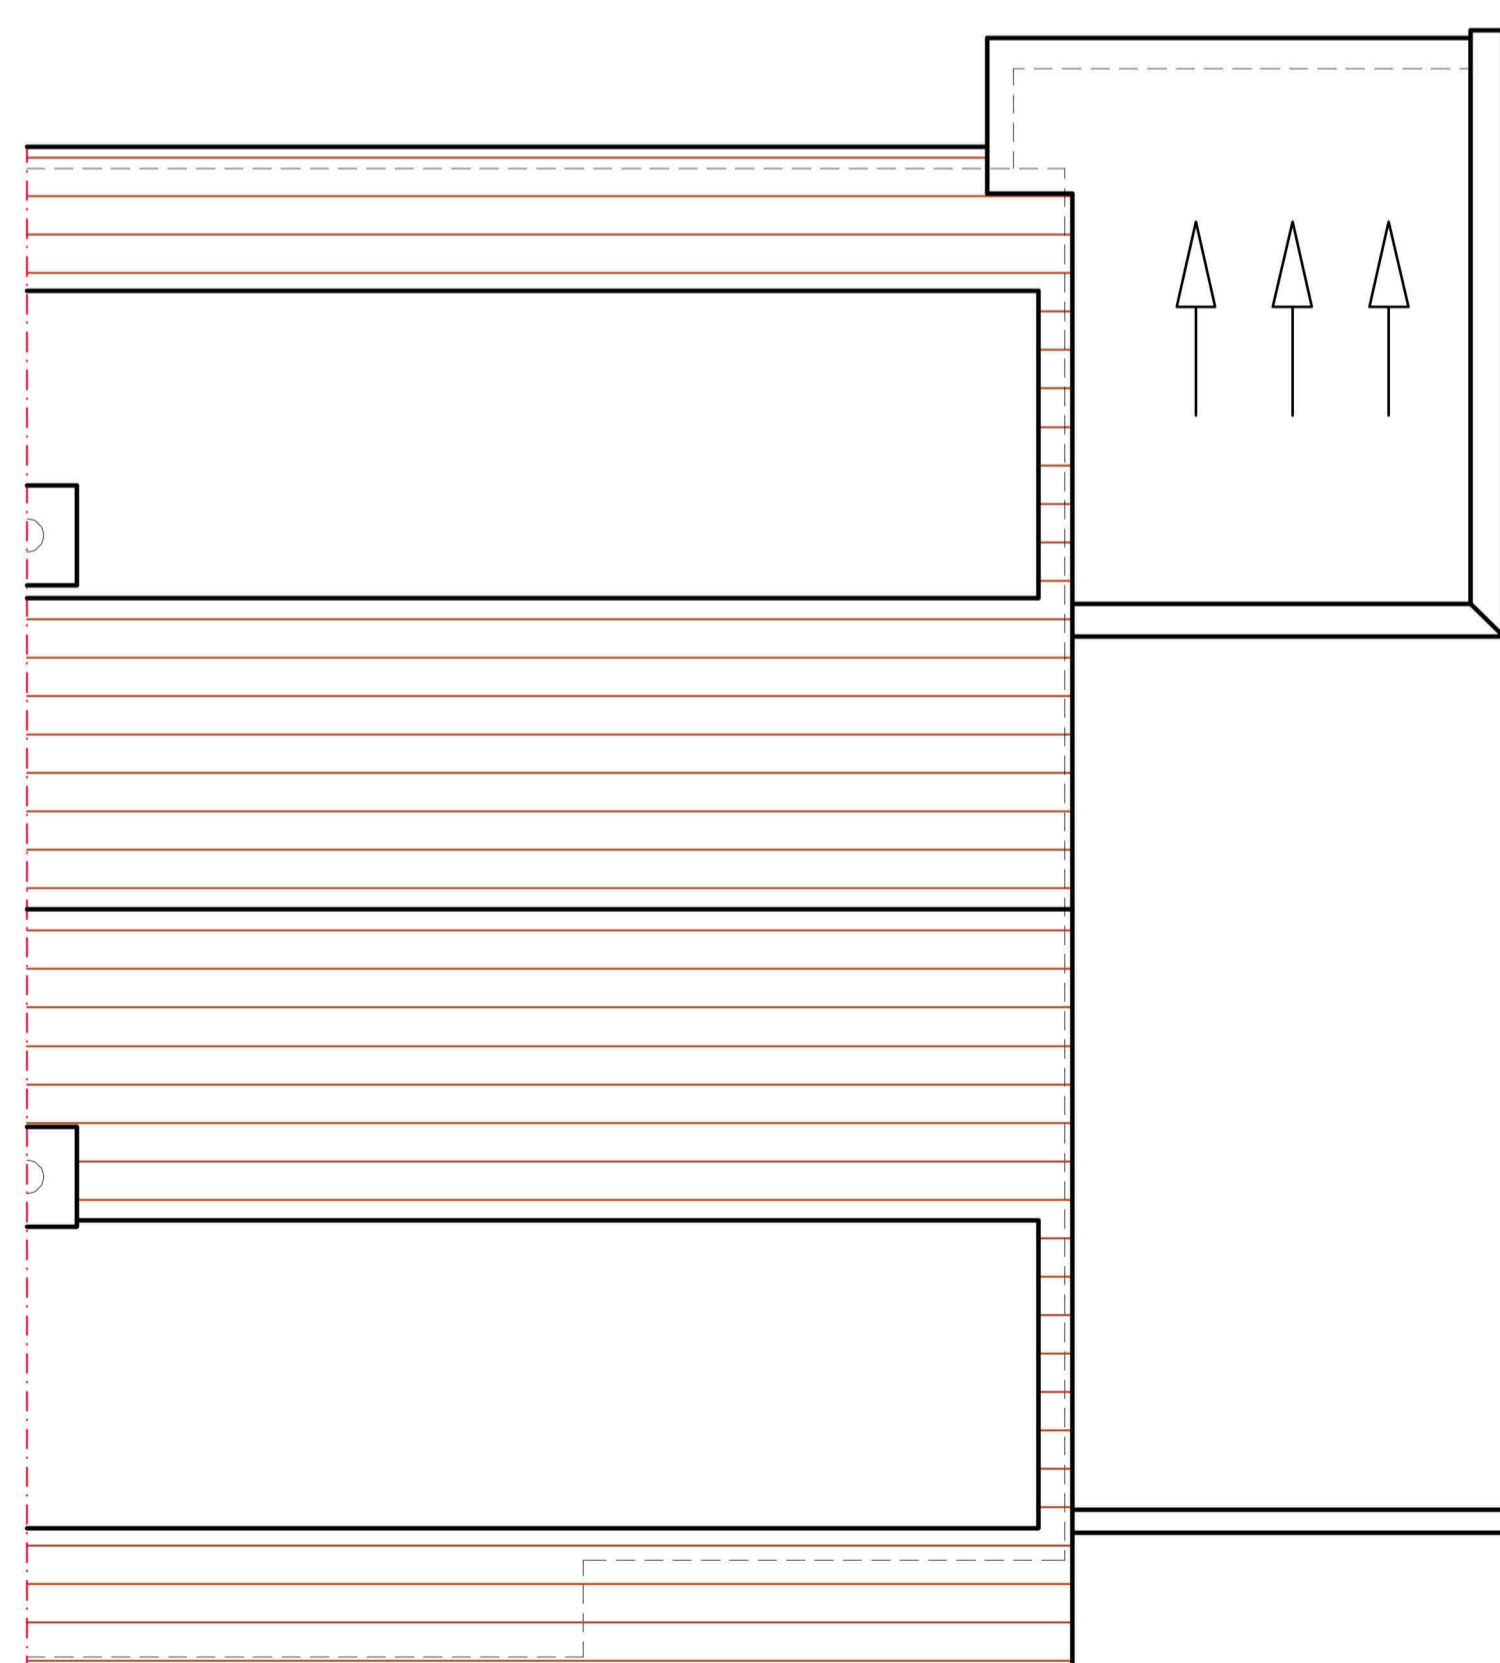

Proposed Roof Plan


Scale 1:50 @ A1

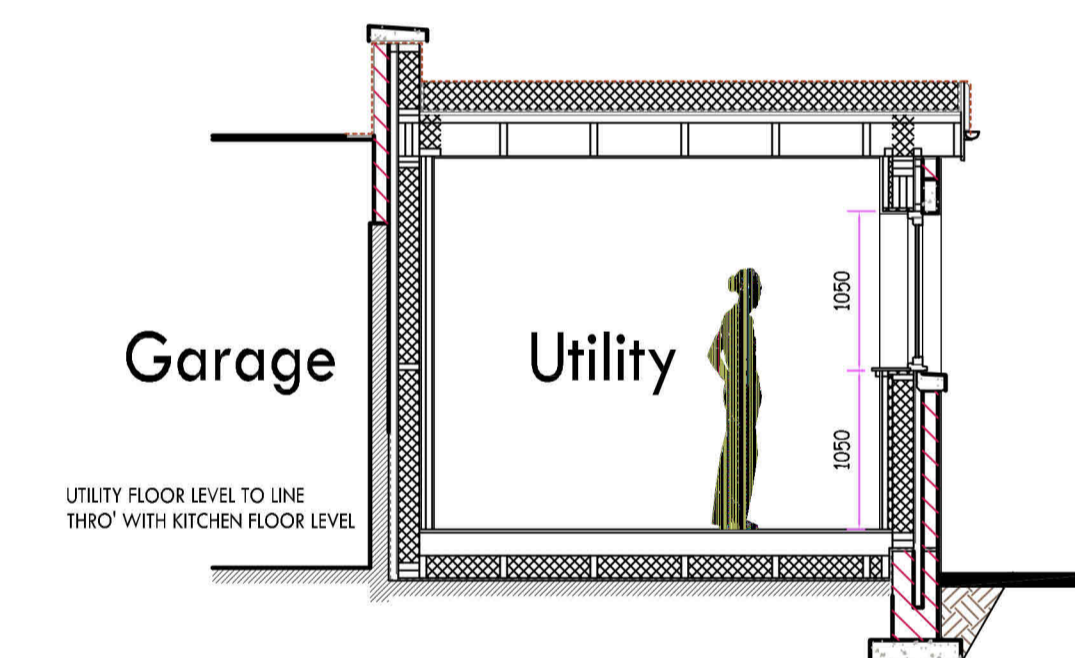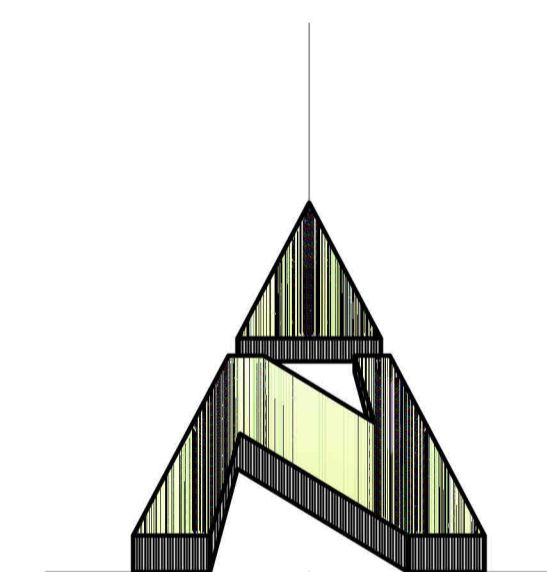

Proposed Cross Section

Scale 1:50 @ A1

Crown copyright and database right. All rights reserved. Ordnance Survey licence no AC0000824189

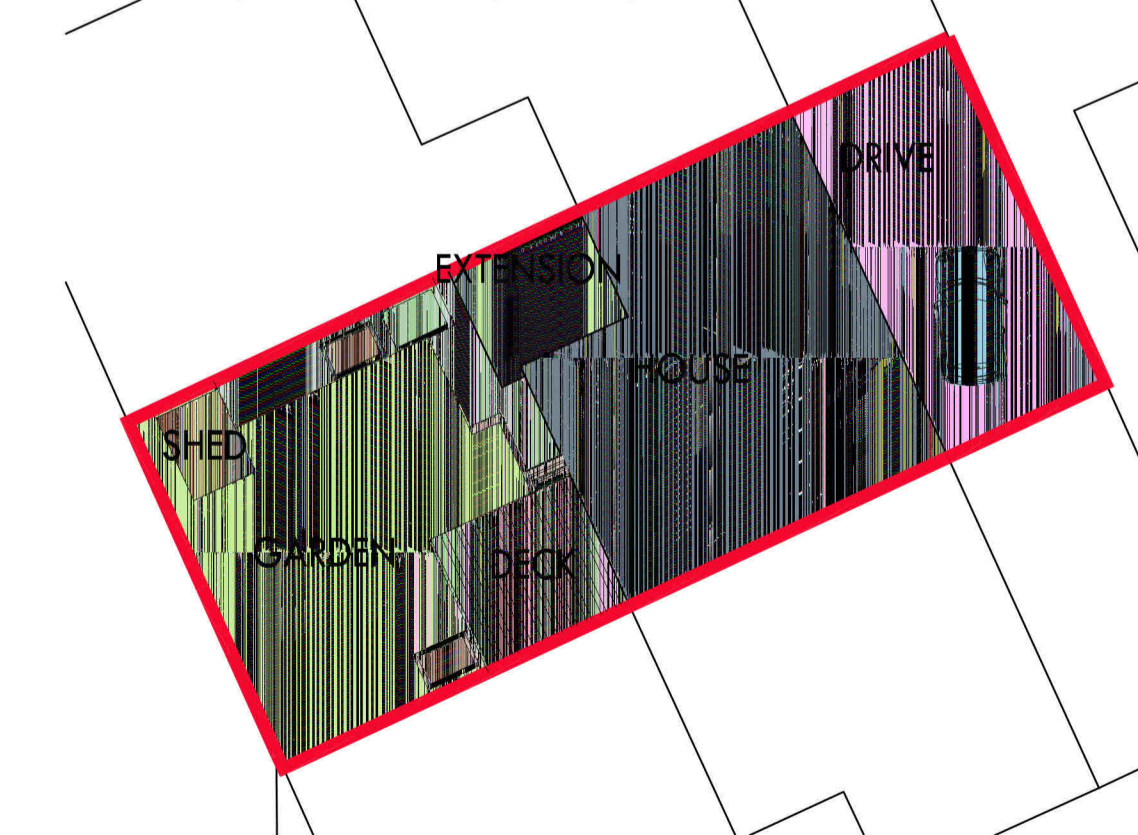

Proposed Site Layout Plan

Scale 1:200 @ A1

kenmathieson
 ARCHITECTURAL DESIGN
 & DEVELOPMENT CONSULTANT
 LTD.
 MANSARD HOUSE
 15 OLD MELDRUM ROAD
 BUCKS BURN
 ABERDEEN
 AB21 9AD
 TEL: 01224 710357
 FAX: 01224 710358
 E-MAIL: info@kenmathieson.com

DOMESTIC, COMMERCIAL & INDUSTRIAL

Client: Mr & Mrs P & M Hammond

Project: Proposed Extension & Alterations at 101 Criagiebuckler Avenue, Aberdeen, AB15 8PB

Title: Proposed Layout Plans, Section & Elevations

Scale: As Shown Date: Mar 24 Drawn by: SM

Table No: 2835 Discipline: PLO1 Issue: A

Limited Company Registered in Scotland No.229653