

2. All sizes to be checked on site prior to construction.
3. This drawing is the copyright of the author.




ELEVATION KEY
Scale 1:200

- Key**
- Proposed sandstone boundary wall to match the existing stone wall along the lane in the neighbourhood
 - Proposed timber paneling electric telescopic gate, material to complement the neighbourhood
 - Proposed sandstone boundary wall to match the existing stone wall along the lane in the neighbourhood

Top of Wall
+2.075 FFL ▼

Ground Level
+0.00 FFL ▼

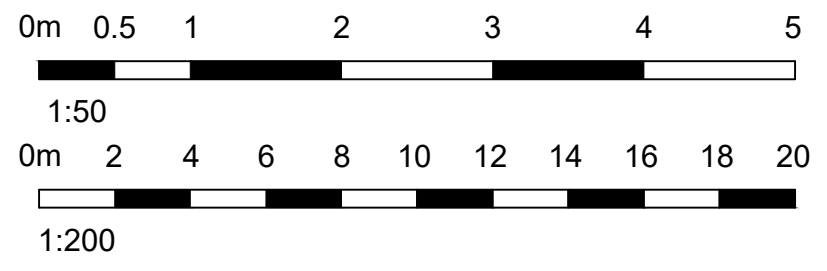

PROPOSED REAR BOUNDARY WALL AND GATE ELEVATION

3	01.05.2024	PLANNING ISSUE	KL
2	23.04.2024	TENDER ISSUE	KL
1	26.08.2023	PLANNING ISSUE	KL

LEE STUDIO
shooloong@me.com

28 Salmons Street, Glasgow, G22 5NZ. 07766 163 130
drawing original size

16 WESTBOURNE GARDENS
Proposed Rear Elevation A3

scale 1:50 / 200 drawn KL

date 26.08.2023 checked -

status PLANNING passed -

job no.	drawing no.	revision
2023-05	AL(0)005	3