






Crown Copyright. All rights reserved. Licence Number 100020449
LOCATION PLAN. 1:1250

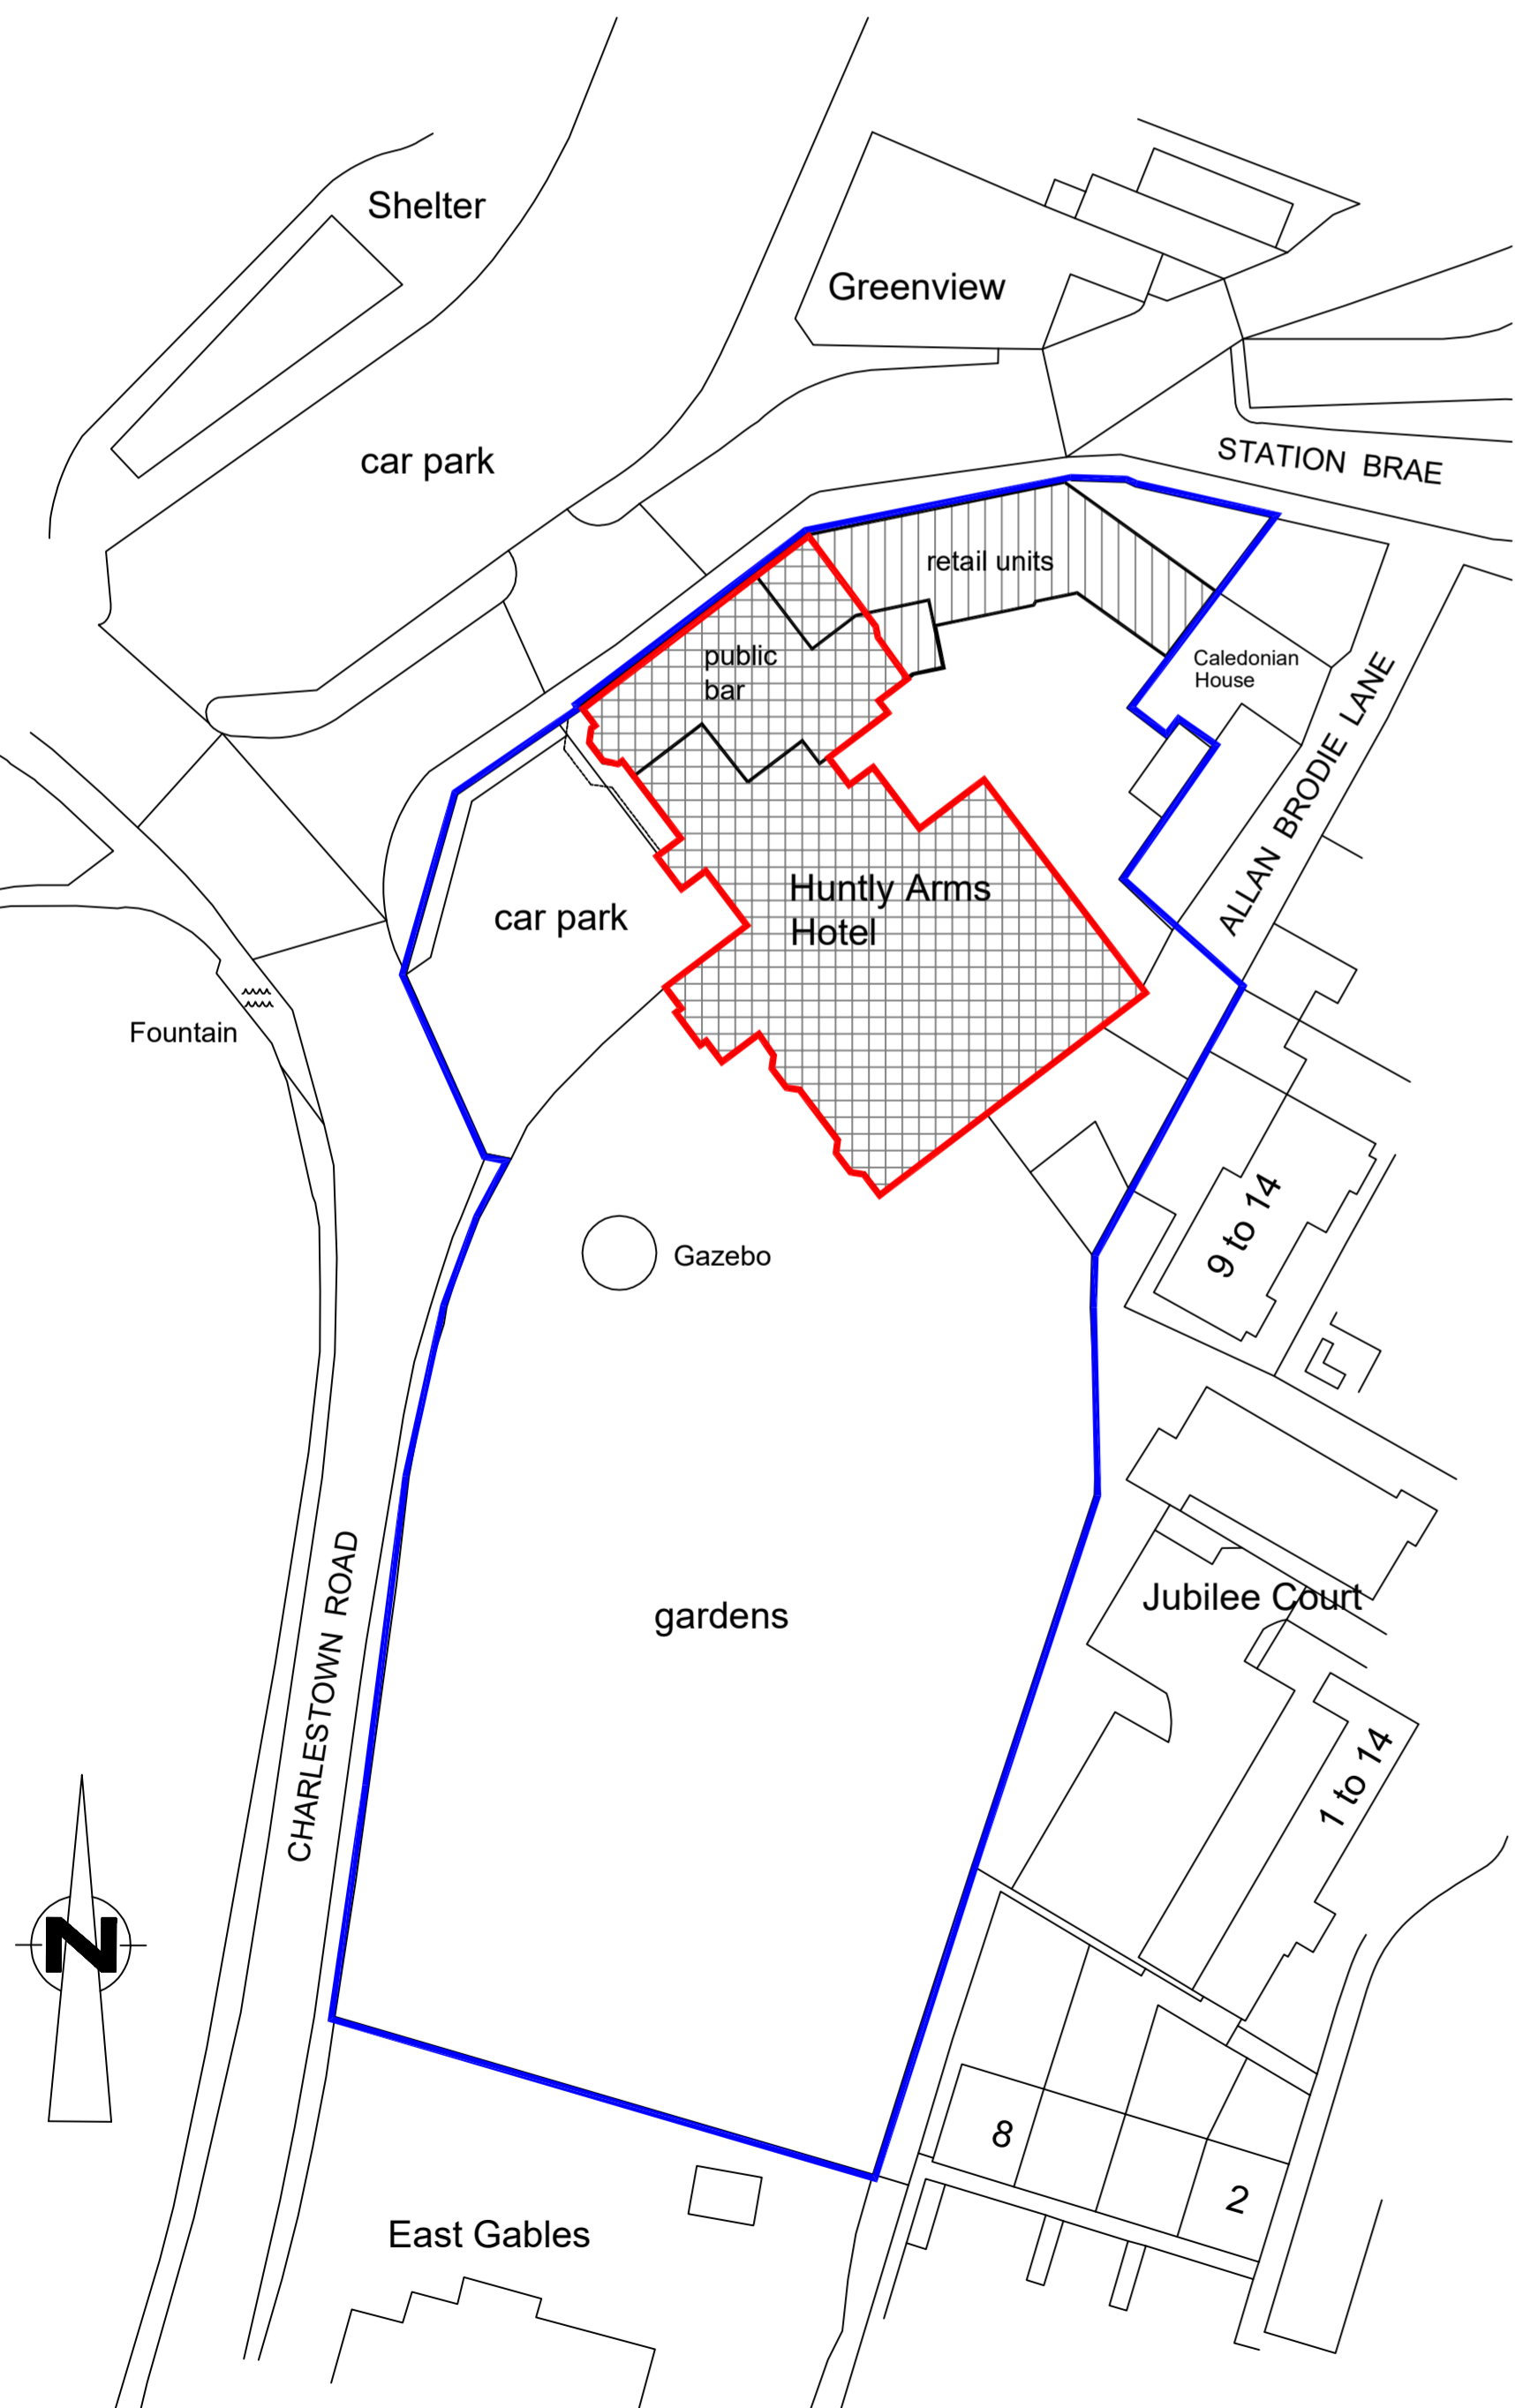

EXISTING SITE PLAN. 1:500.

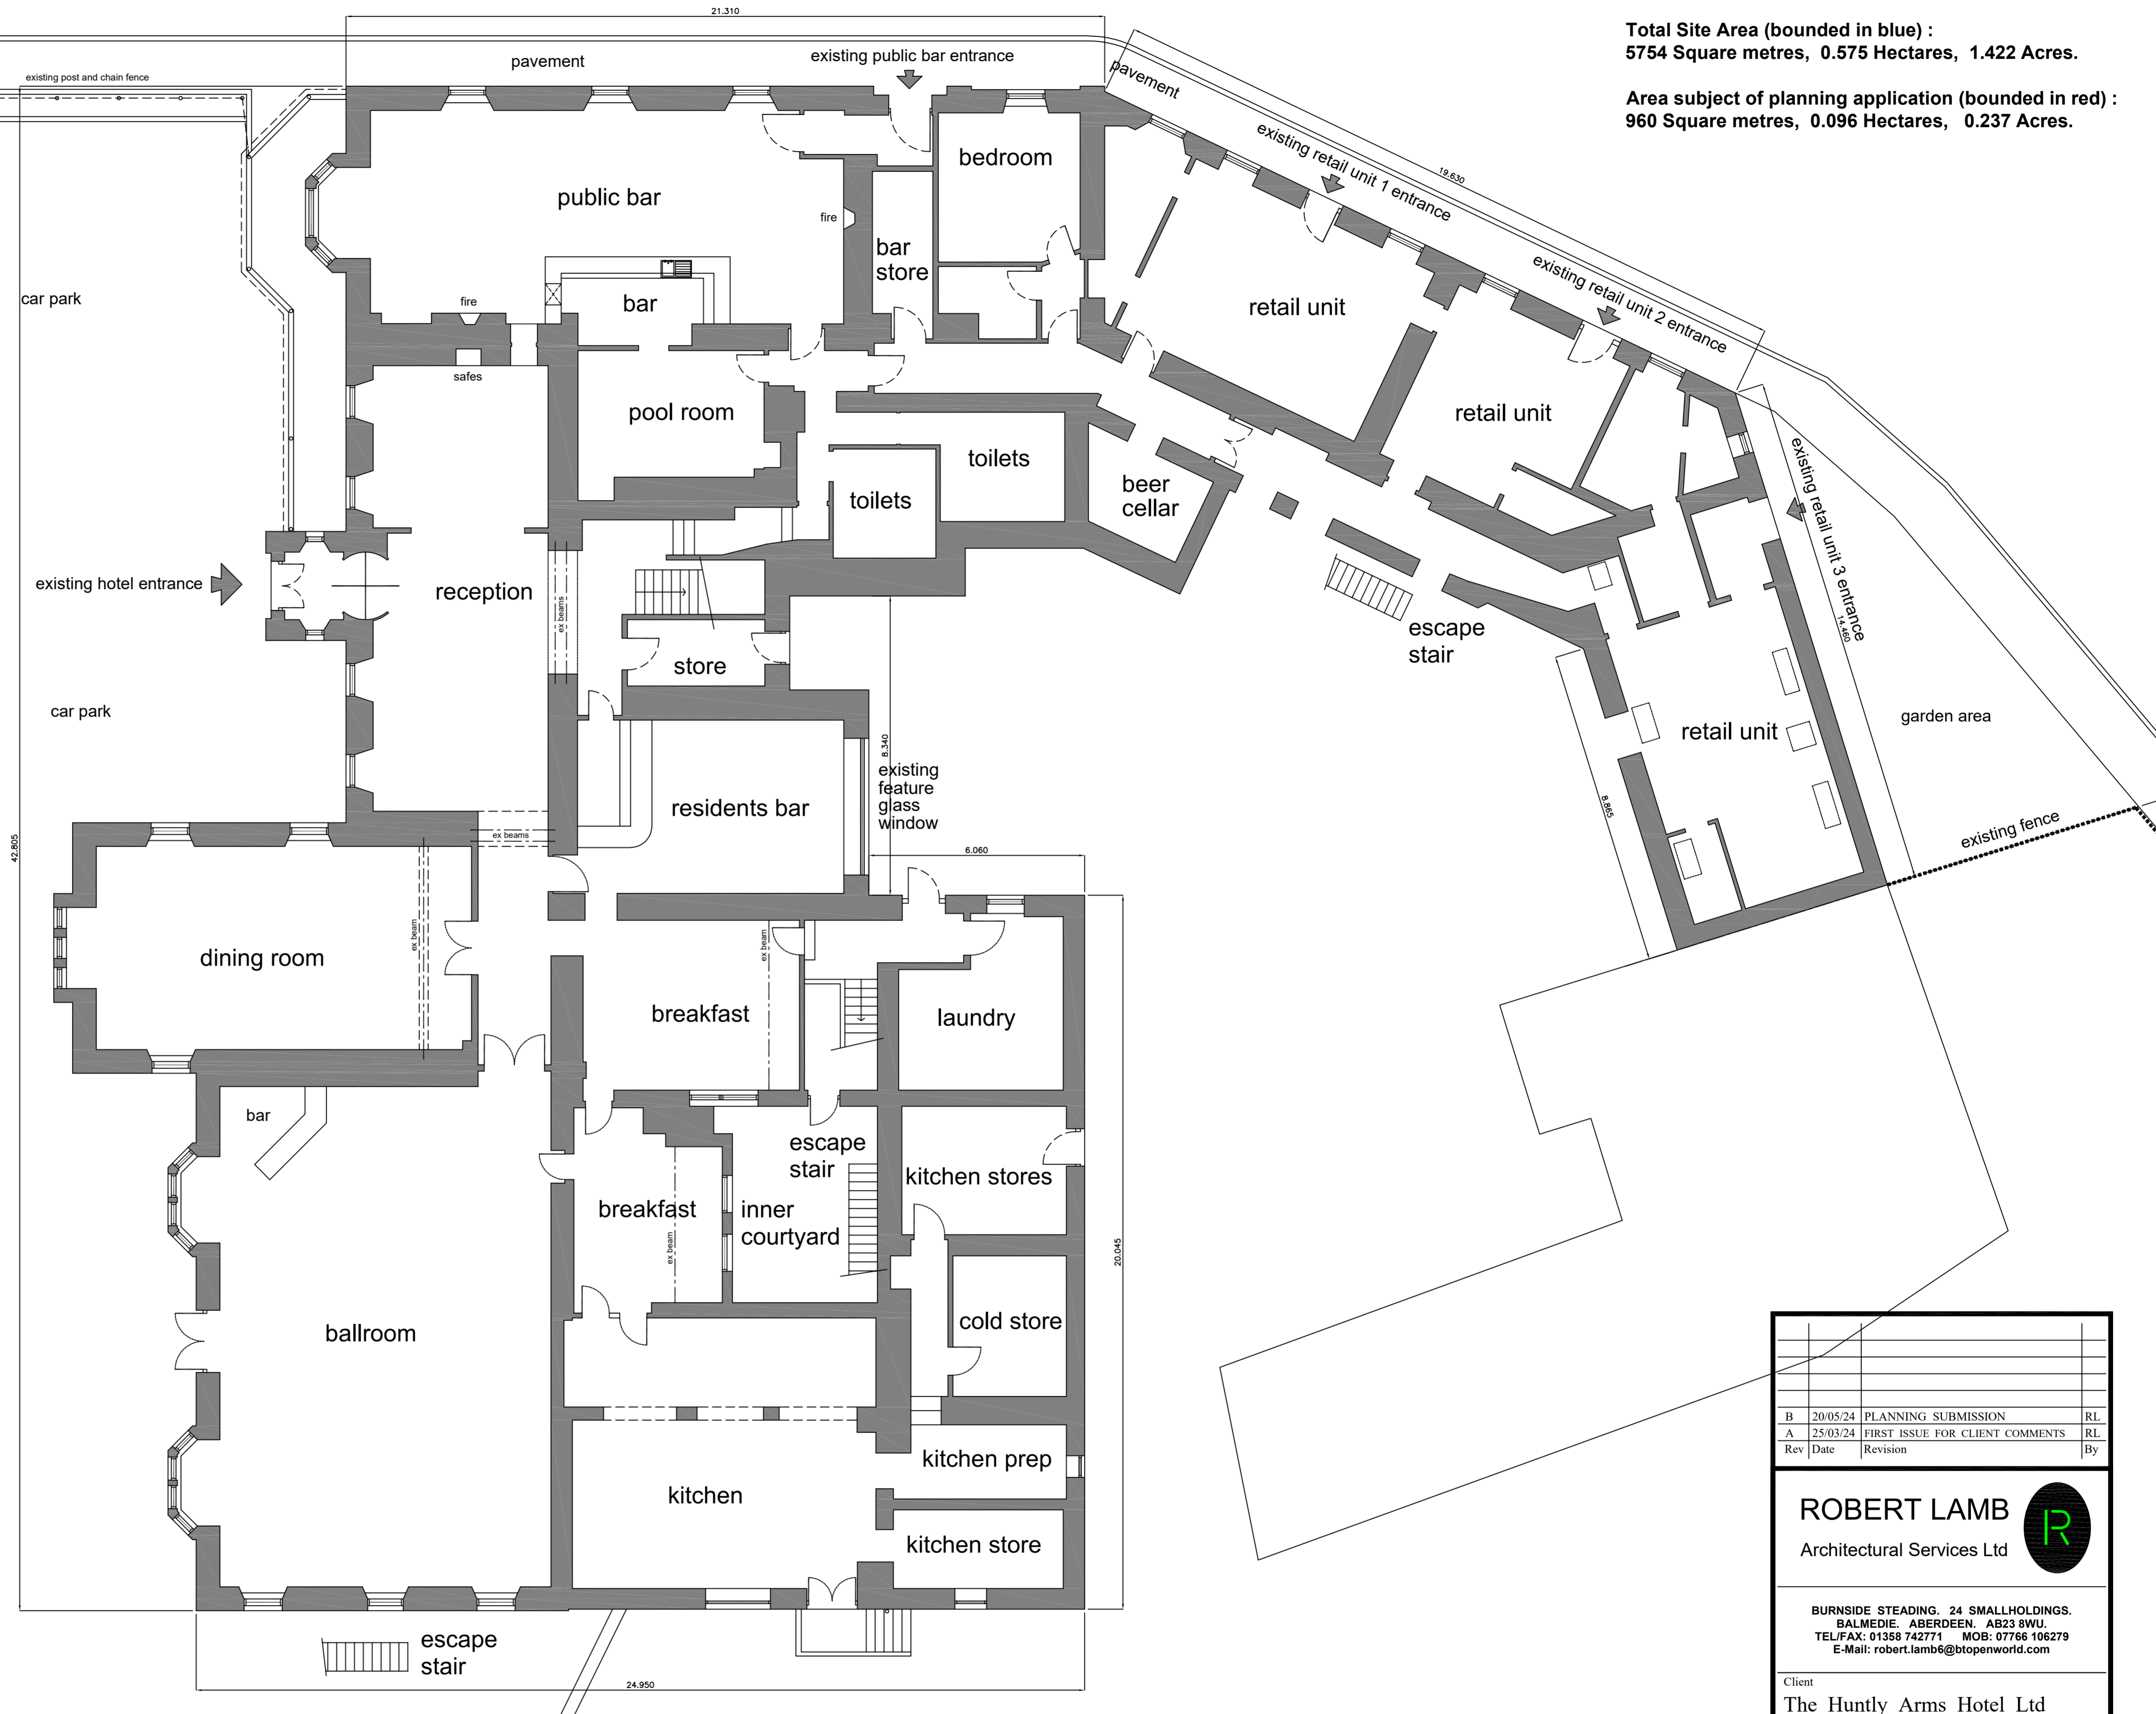

EXISTING GROUND FLOOR PLAN. 1:100.

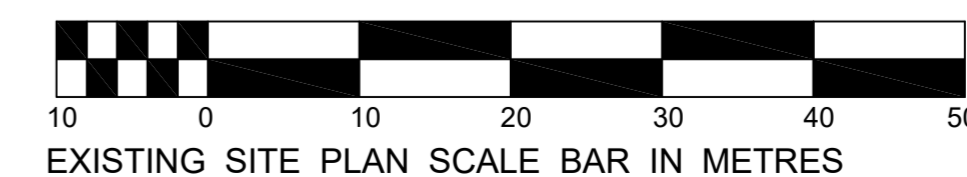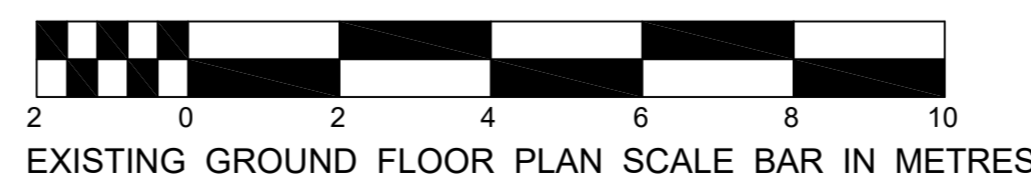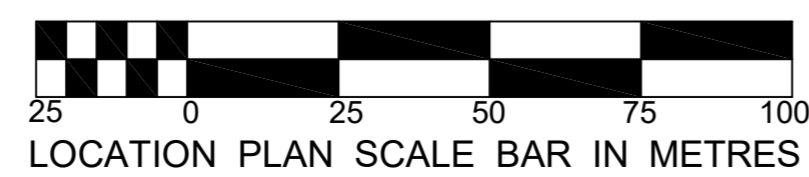

SCHEDULE OF AREAS :

Total Site Area (bounded in blue) :
 5754 Square metres, 0.575 Hectares, 1.422 Acres.

Area subject of planning application (bounded in red) :
 960 Square metres, 0.096 Hectares, 0.237 Acres.

Rev	Date	Revision	By
B	20/05/24	PLANNING SUBMISSION	RL
A	25/03/24	FIRST ISSUE FOR CLIENT COMMENTS	RL

ROBERT LAMB
 Architectural Services Ltd

BURNSIDE STEADING, 24 SMALLHOLDINGS,
 BALMEDIE, ABERDEEN, AB23 8WU
 TEL/FAX: 01358 742771 MOB: 07766 106279
 E-Mail: robert.lamb@btopenworld.com

Client
The Huntly Arms Hotel Ltd

Project
 Proposed replacement windows and doors to main hotel in existing building at Charlestown Road, Aboyne.

Description
 Existing ground floor, site & location plans

Project No THAH/24/01	Drawing No PL001	Amendment B
Scale as shown @ A1	Date 18/03/24	Drawn By RGL
Computer File Ref	Checked By	Status PLANNING

This drawing is the sole copyright of Robert Lamb and should not be copied or reproduced in any way without prior consent from Robert Lamb