

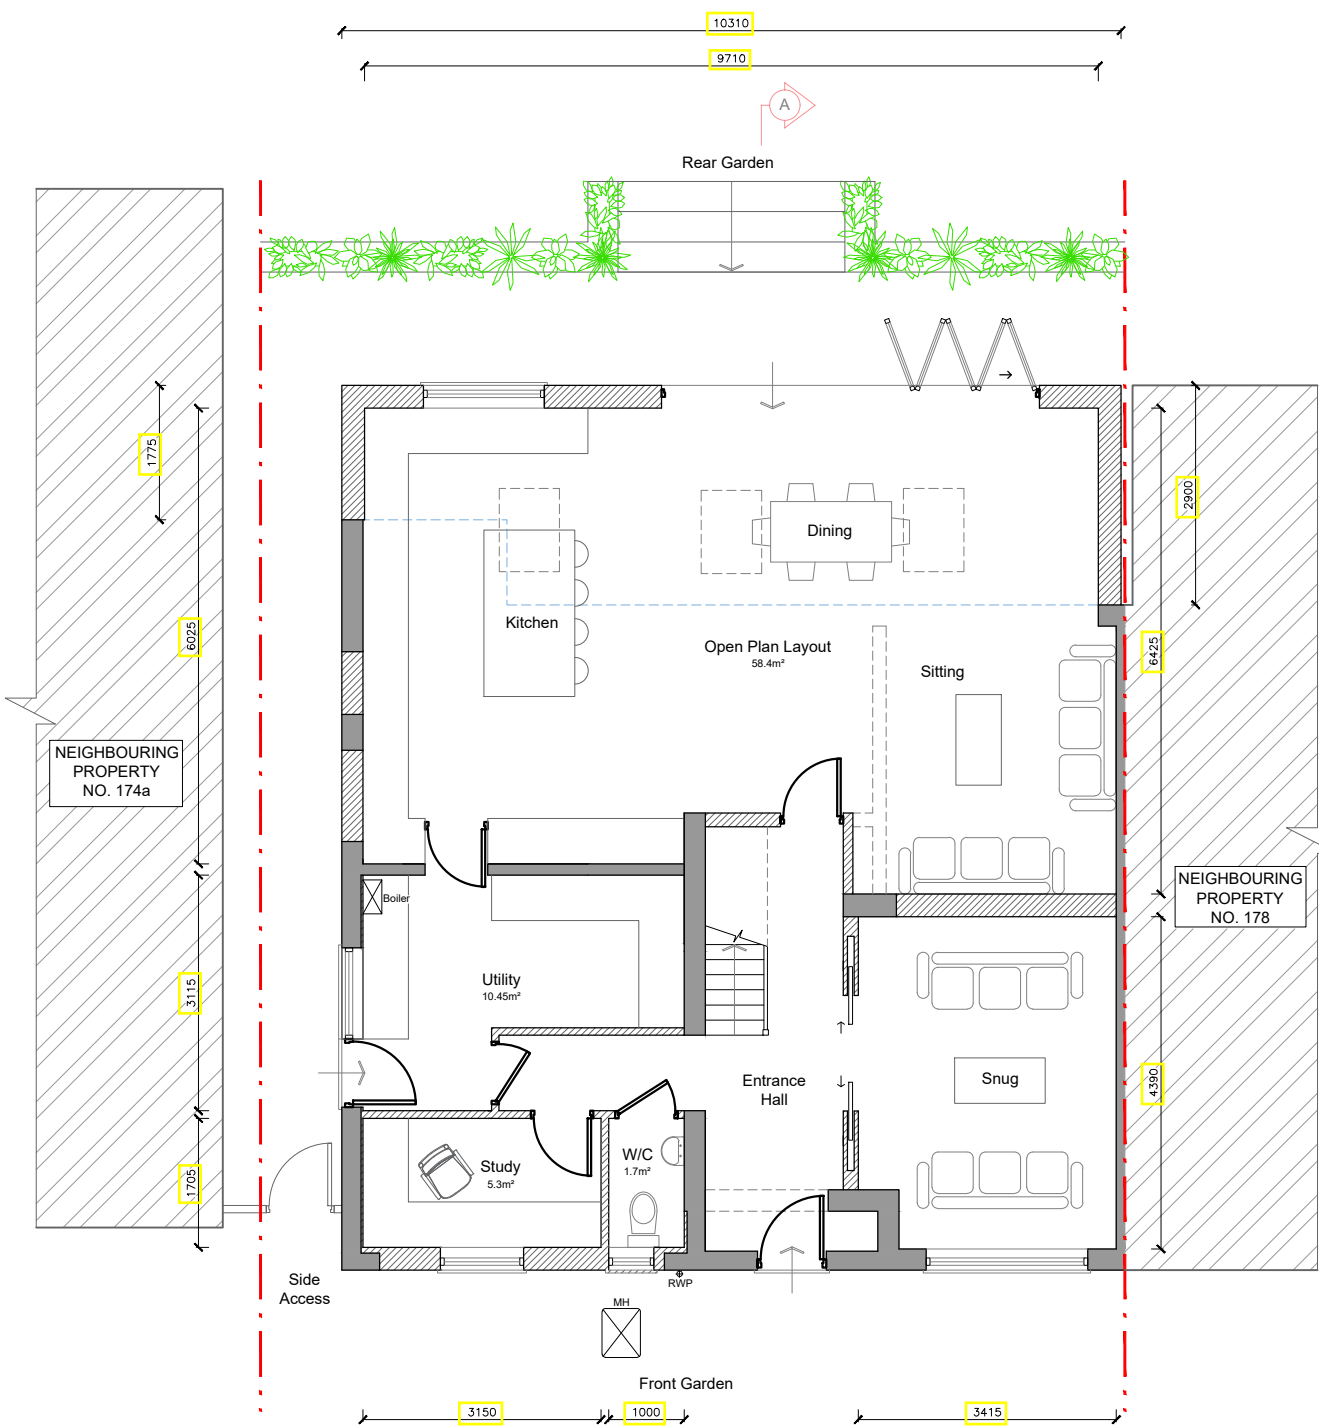


DRAWING NOTES:
 All items, notes dimension and general design contained in this drawing are for guidance purposes only. Nominated builder and person responsible for the project should make a thorough check prior to commencement of works against the site, drainage service drawings, current building regulations, British Standards and codes of practice. The contractor is to allow within their price for all items not listed but that will be required to complete the work in accordance with all current legislation.
 The copyright in all designs / drawings prepared by Kirkwood shall remain the property of Kirkwood and must not be reissued / loaned or copied without prior consent.

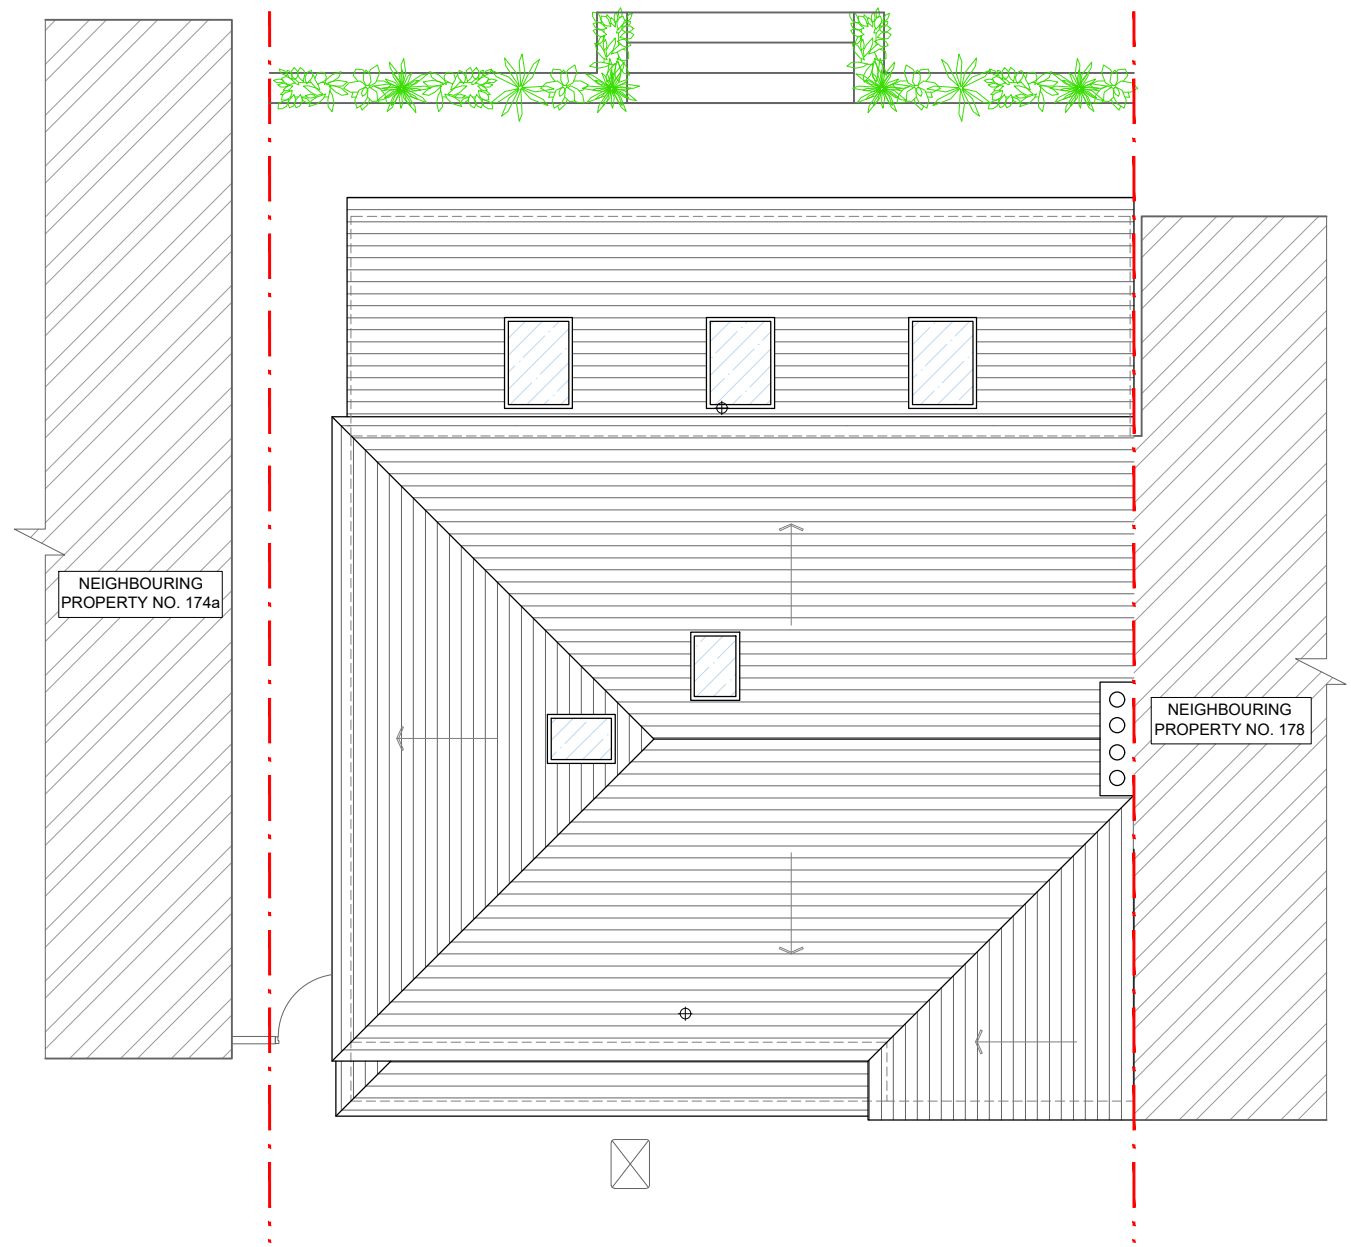

9 Proposed Ground Floor Plan
1:100

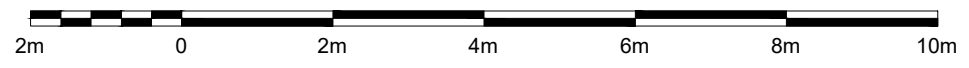

10 Proposed Roof Plan
1:100

KEY

- Existing
- Proposed
- Ex Build Line
- Boundary

REV	DESCRIPTION	BY	DATE

kirkwood
better your home

CLIENT:
Suzanna & Samuel White

SITE:
176 Priests Lane,
Brentwood, Essex,
CM15 8HT

TITLE:
Proposed Ground Floor
and First Floor Plans

SCALE AT A3: 1:100	DATE: MAR 24	DRAWN BY: NF
PROJECT NO.:	DRAWING NO.:	REVISION:
-	07	B