






PROPOSED SIDE ELEVATION FROM No.38 SIDE

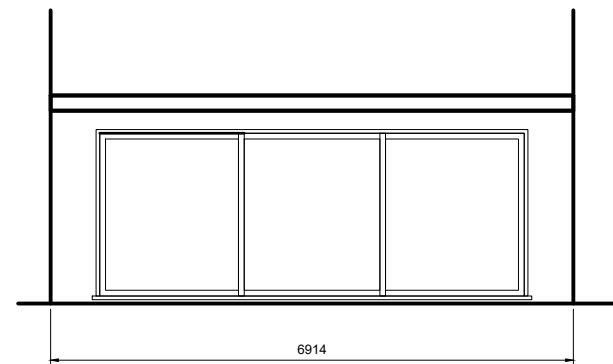


PROPOSED REAR ELEVATION

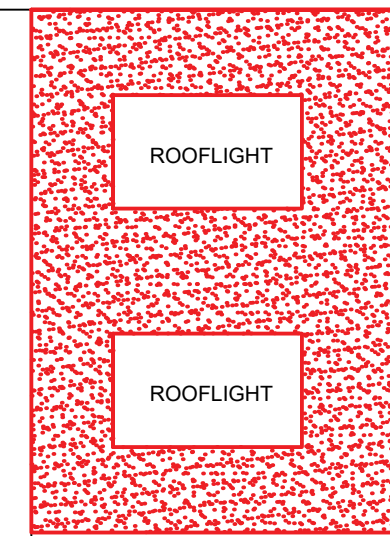

PROPOSED EXTN
ROOF PLAN

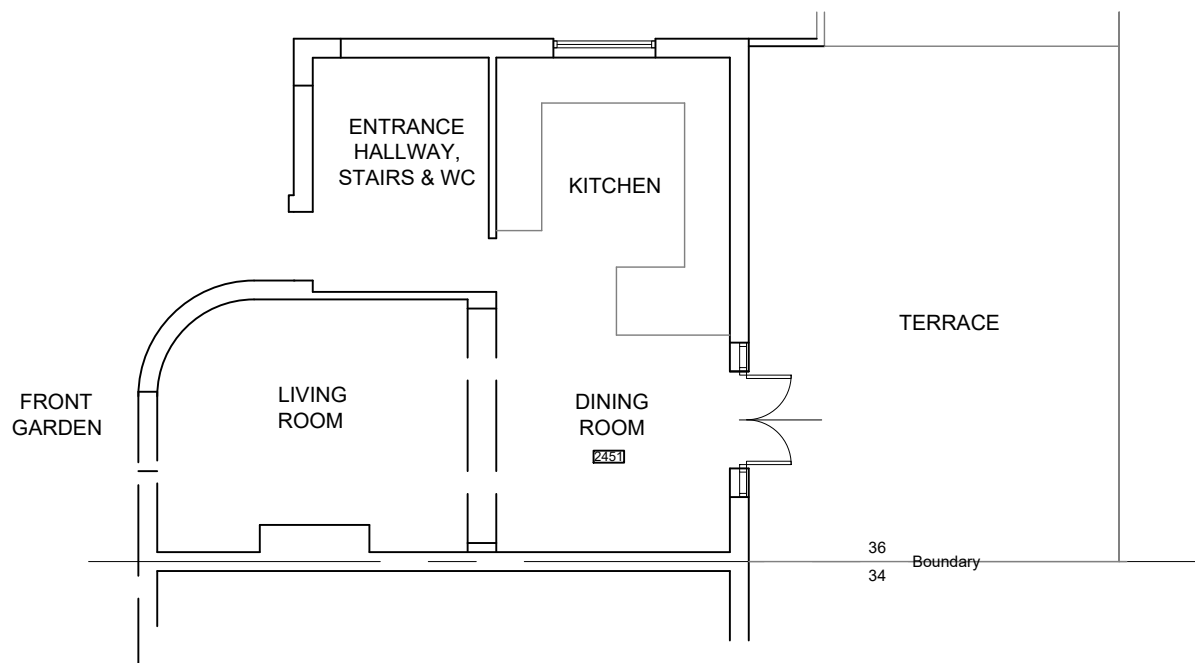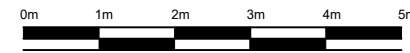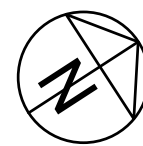

EXISTING GROUND FLOOR showing existing Garage

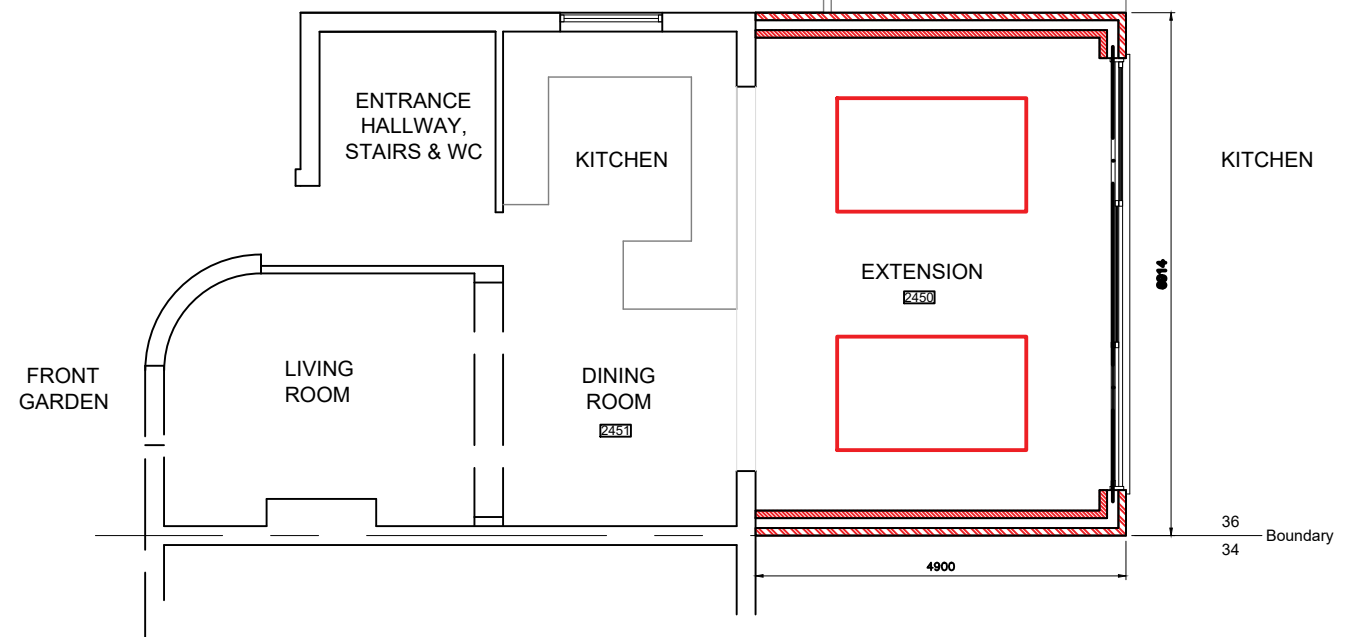

PROPOSED GROUND FLOOR PLAN
existing Garage not shown

Project: 36 STERRY DRIVE, EWELL, EPSOM KT19 0TG

Client: MR SHERMAN WHITE

Title: PLANS and ELEVATIONS

Drawing Status: PLANNING - PRIOR APPROVAL APPLICATION

Date: 18/05/24

Scale: 1:100@A3

Drawn: DW

Chkd: TBA

Drawing No.

1958-1

Rev.

-

Spacegain+

ARCHITECTURAL DESIGN

T: 07714 239238