



General Notes

The Contractor is to check all dimensions on site and report any discrepancies to the Contract Administrator. This drawing is to be read in conjunction with all other standard documentation. Dimensions are not to be scaled from this drawing.

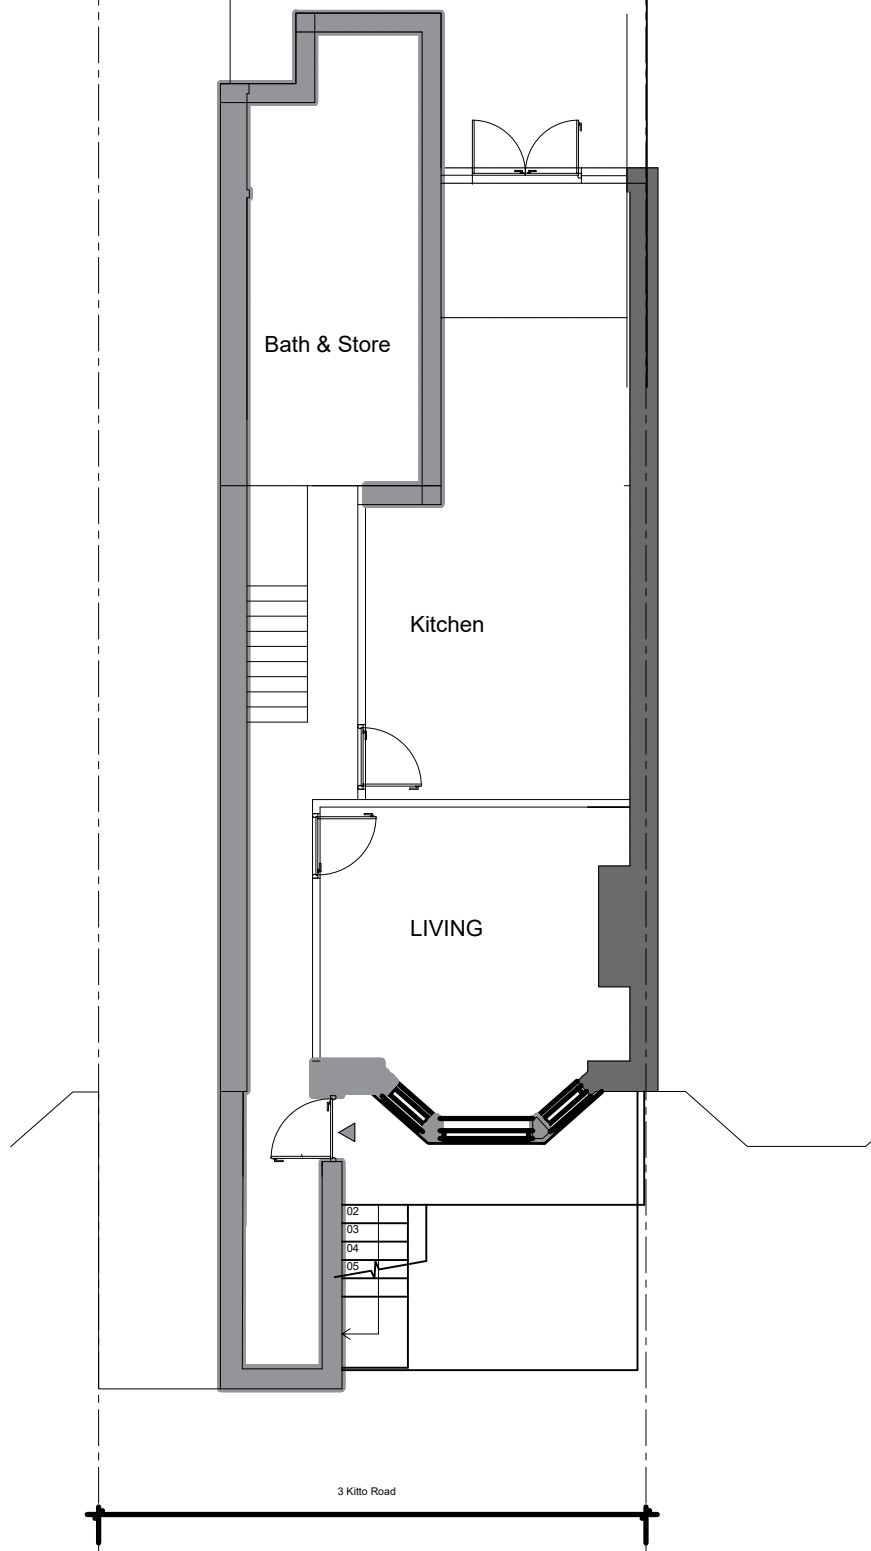

EXISTING GROUND FLOOR PLAN

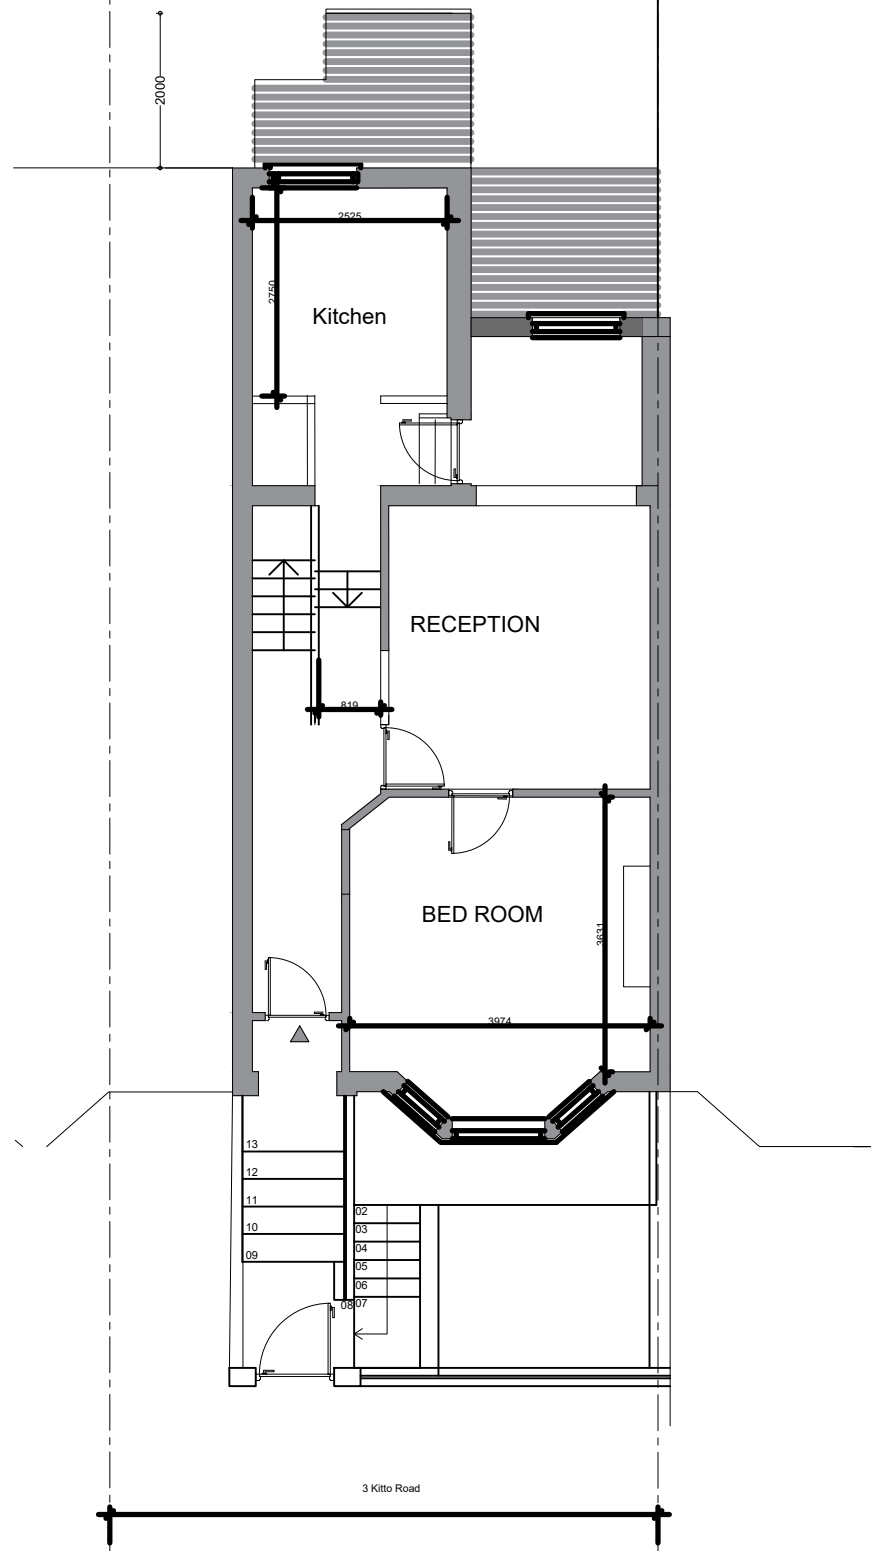

EXISTING UPPER GROUND FLOOR PLAN

No.	Revision /Issue	Date
01	SECOND FLOOR ADDED	28/02/2024

ESSEN CONSULTANCY LTD
 10 DUKE ROAD
 BARKINGSIDE
 IG6 1NQ
 07888850370
 essenconsultant@gmail.com

Project Name and Address :
 3 Kitto Road
 London, SE14 5TW



Client :

Title :
 EXISTING FLOOR PLAN


Project No : 24/043	Drawn by : AG
Date : 19/02/2024	Drawing No: PL-001
Scale : 1:100@A3	

General Notes


The Contractor is to check all dimensions on site and report any discrepancies to the Contract Administrator. This drawing is to be read in conjunction with all other standard documentation. Dimensions are not to be scaled from this drawing.

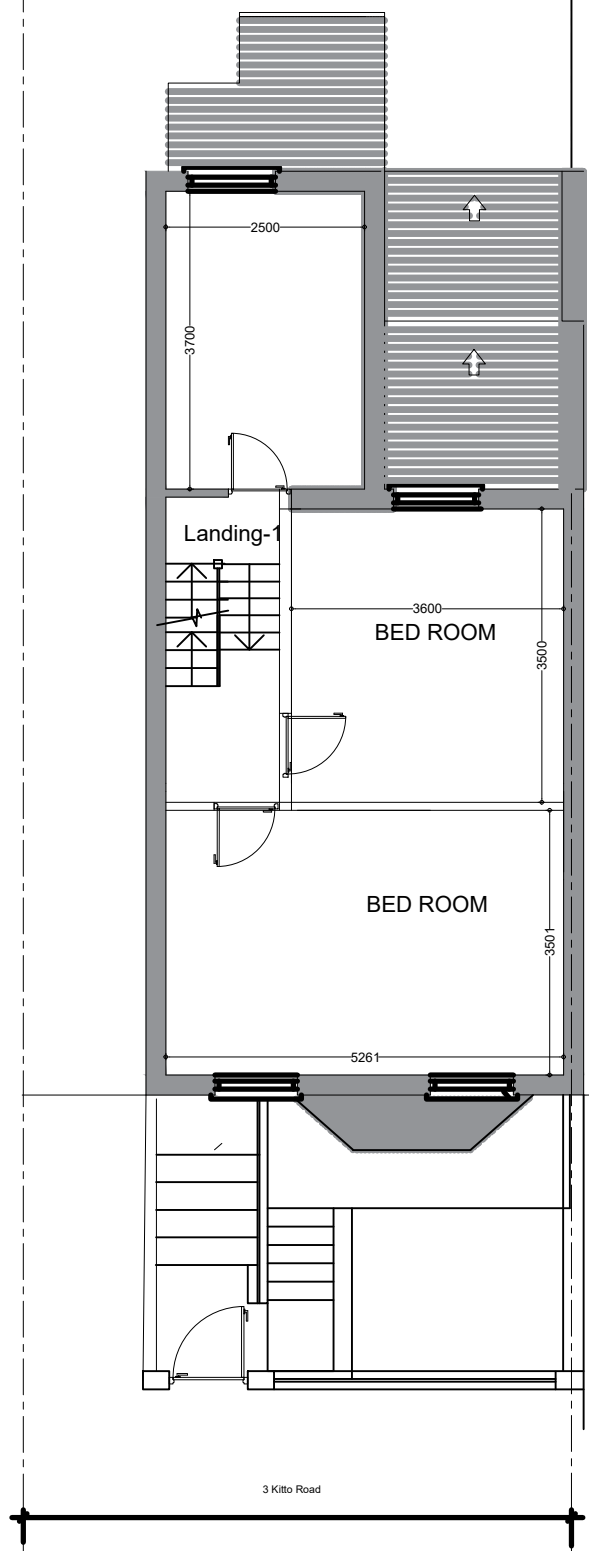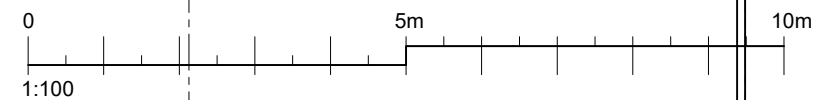

EXISTING FIRST FLOOR PLAN

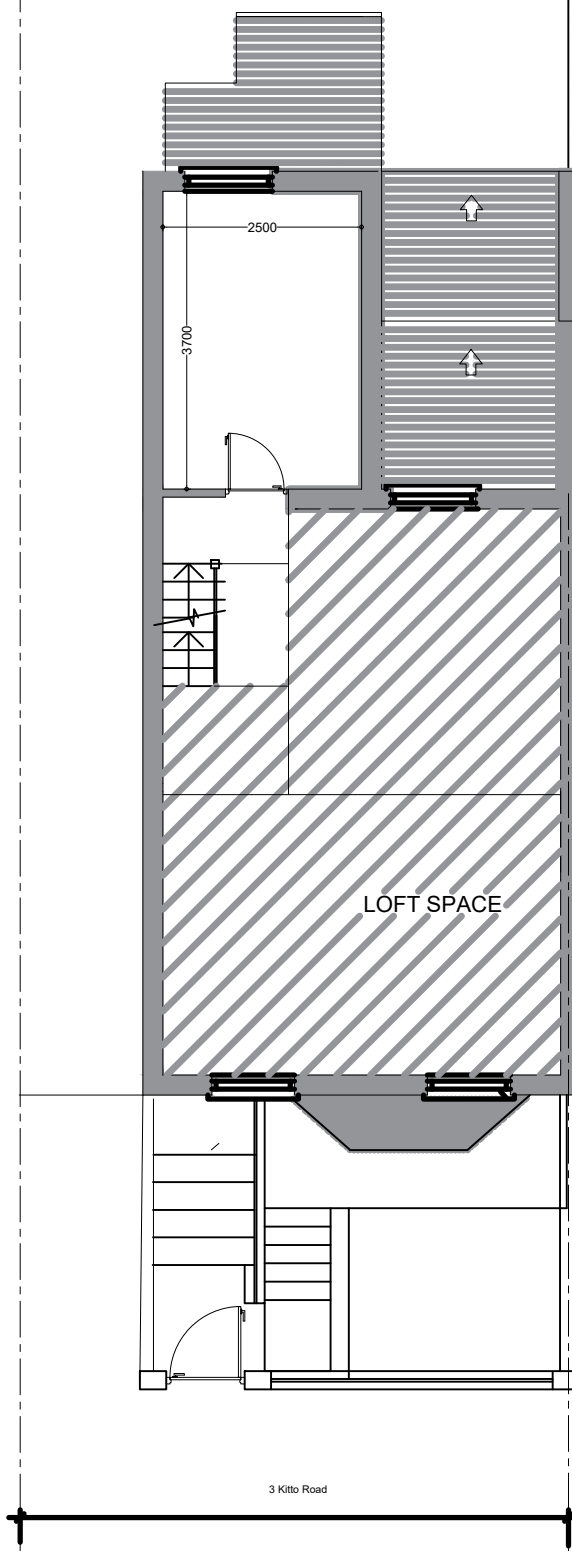

EXISTING SECOND FLOOR PLAN

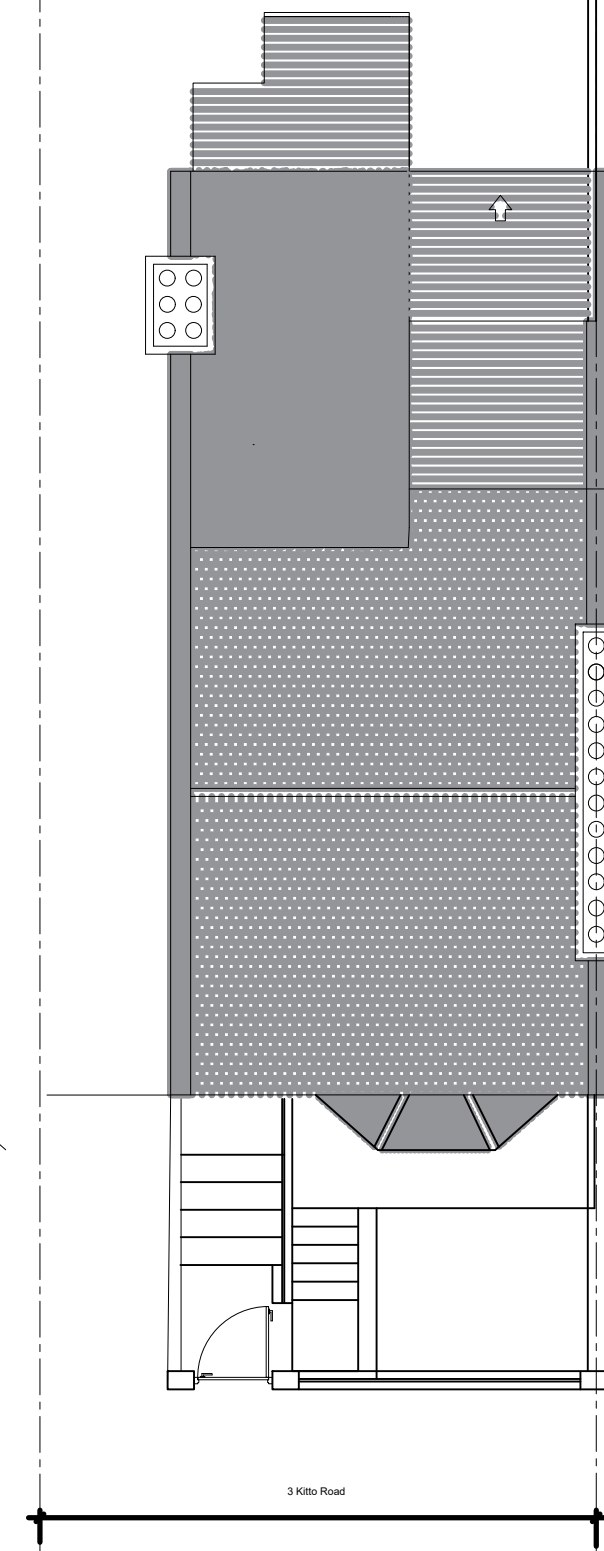

EXISTING ROOF PLAN

01	SECOND FLOOR ADDED	28/02/2024
No.	Revision /Issue	Date

ESSEN CONSULTANCY LTD
 10 DUKE ROAD
 BARKINGSIDE
 IG6 1NQ
 07888850370
 essenconsultant@gmail.com

Project Name and Address :
 3 Kitto Road
 London, SE14 5TW

Client :


Title :
 EXISTING FLOOR PLAN

Project No : 24/043	Drawn by : AG
Date : 19/02/2024	Drawing No: PL-002

Scale : 1:100@A3	
---------------------	--

General Notes

The Contractor is to check all dimensions on site and report any discrepancies to the Contract Administrator. This drawing is to be read in conjunction with all other standard documentation. Dimensions are not to be scaled from this drawing.

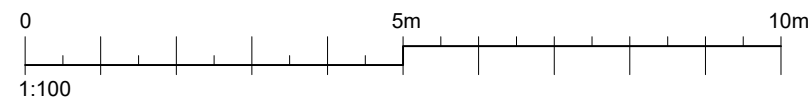

EXISTING REAR ELEVATION



EXISTING FRONT ELEVATION

01	SECOND FLOOR ADDED	28/02/2024
No.	Revision /Issue	Date


ESSEN CONSULTANCY LTD
 10 DUKE ROAD
 BARKINGSIDE
 IG6 1NQ
 07888850370
 essenconsultant@gmail.com

Project Name and Address :
 3 Kitto Road
 London, SE14 5TW

Client :


Title :
 EXISTING ELEVATIONS

Project No : 24/043	Drawn by : AG
Date : 19/02/2024	Drawing No: PL-003
Scale : 1:100@A3	

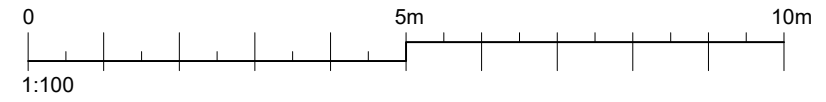

General Notes

The Contractor is to check all dimensions on site and report any discrepancies to the Contract Administrator. This drawing is to be read in conjunction with all other standard documentation. Dimensions are not to be scaled from this drawing.

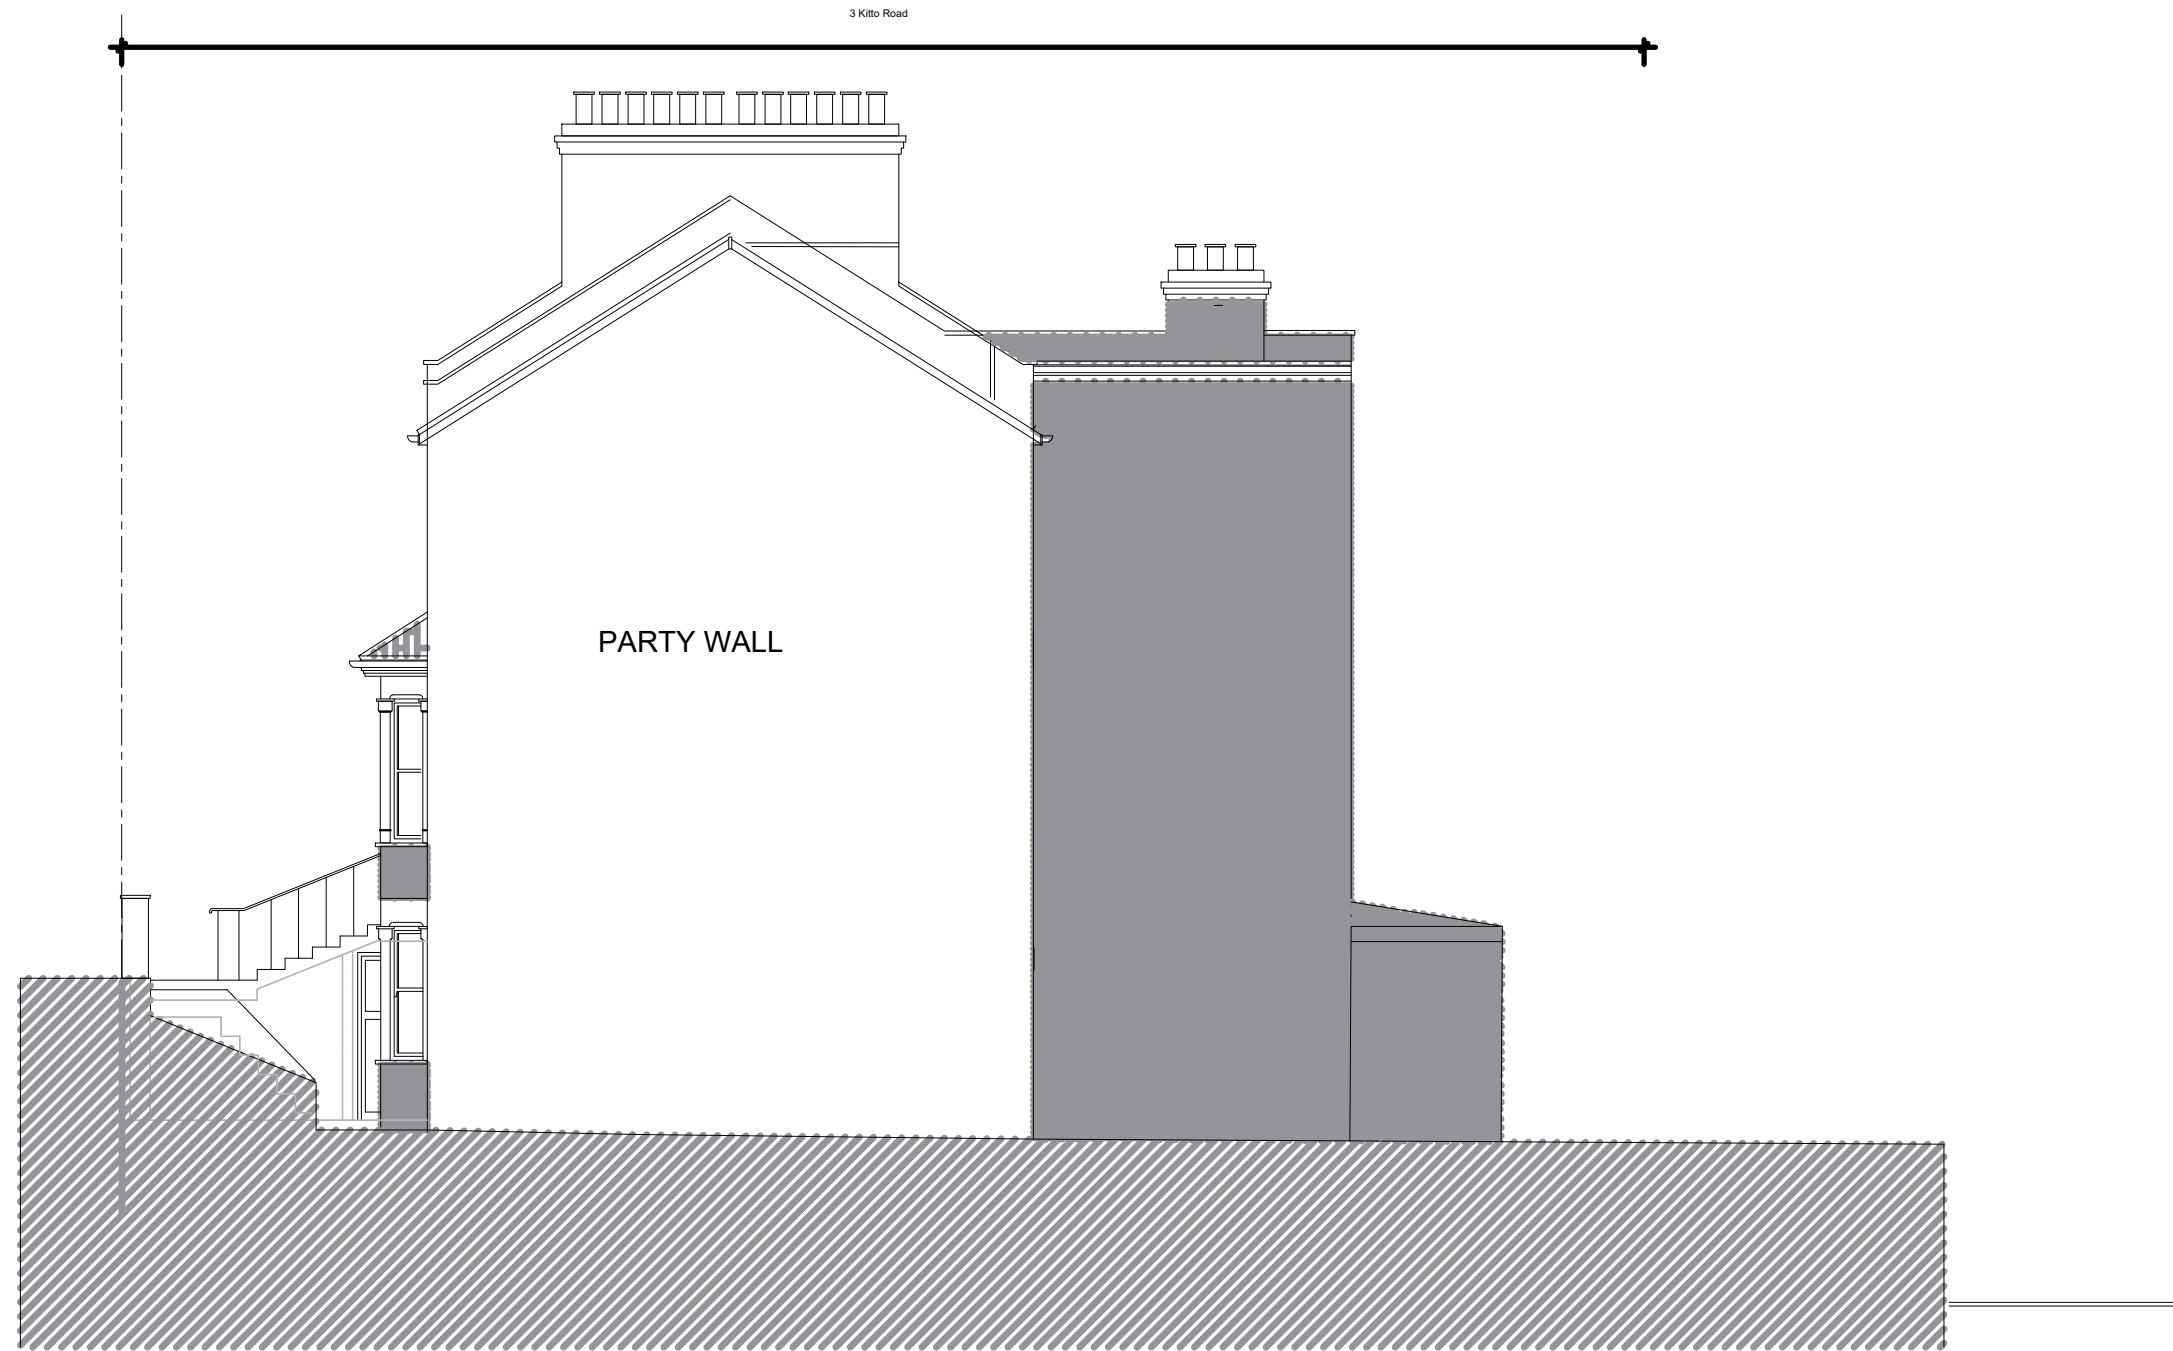

EXISTING SIDE ELEVATION

No.	Revision /Issue	Date
01	SECOND FLOOR ADDED	28/02/2024


ESSEN CONSULTANCY LTD
 10 DUKE ROAD
 BARKINGSIDE
 IG6 1NQ
 07888850370
 essenconsultant@gmail.com

Project Name and Address :
 3 Kitto Road
 London, SE14 5TW

Client :


Title :
 EXSITING ELEVATIONS

Project No : 24/043	Drawn by : AG
Date : 19/02/2024	Drawing No: PL-004
Scale : 1:100@A3	

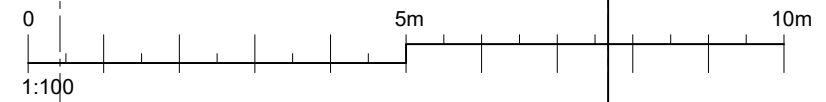


General Notes


The Contractor is to check all dimensions on site and report any discrepancies to the Contract Administrator. This drawing is to be read in conjunction with all other standard documentation. Dimensions are not to be scaled from this drawing.

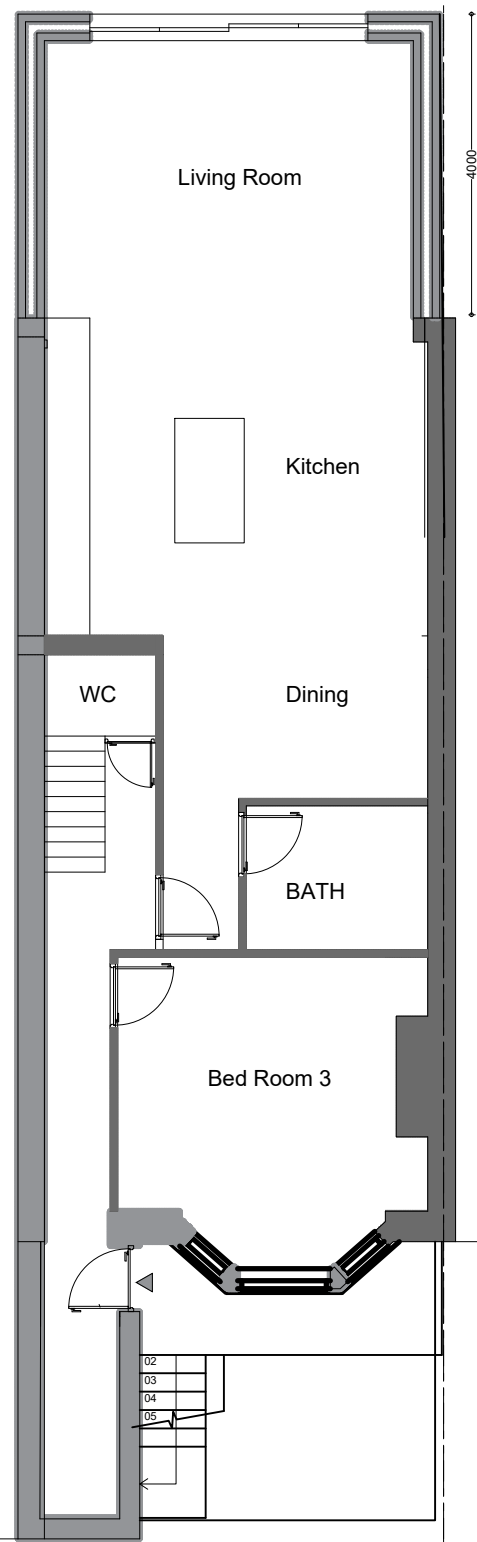

PROPOSED GROUND FLOOR PLAN

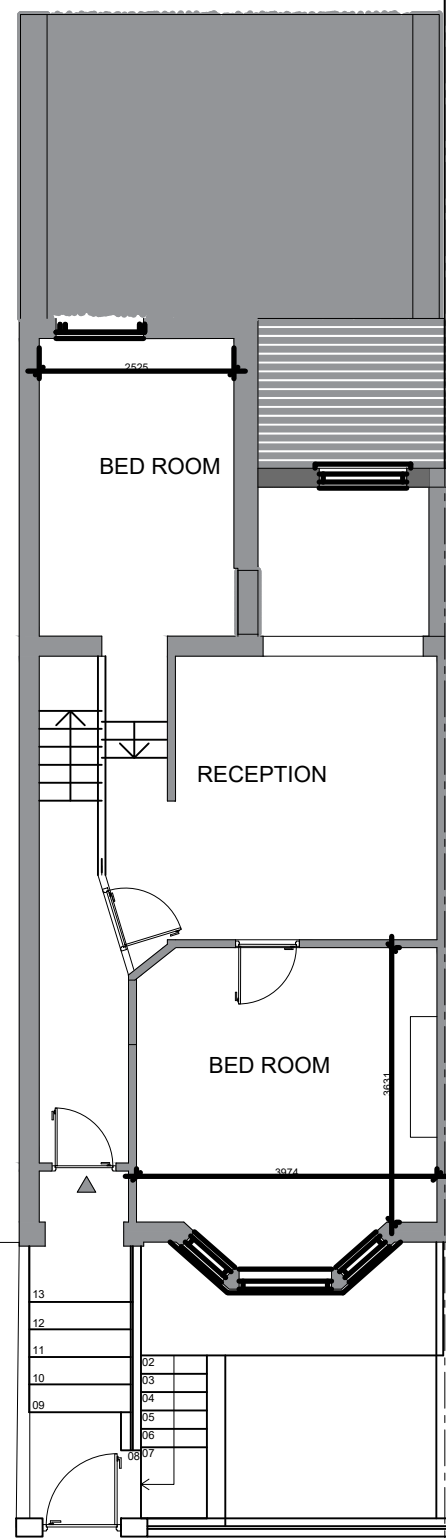

PROPOSED UPPER GROUND FLOOR PLAN

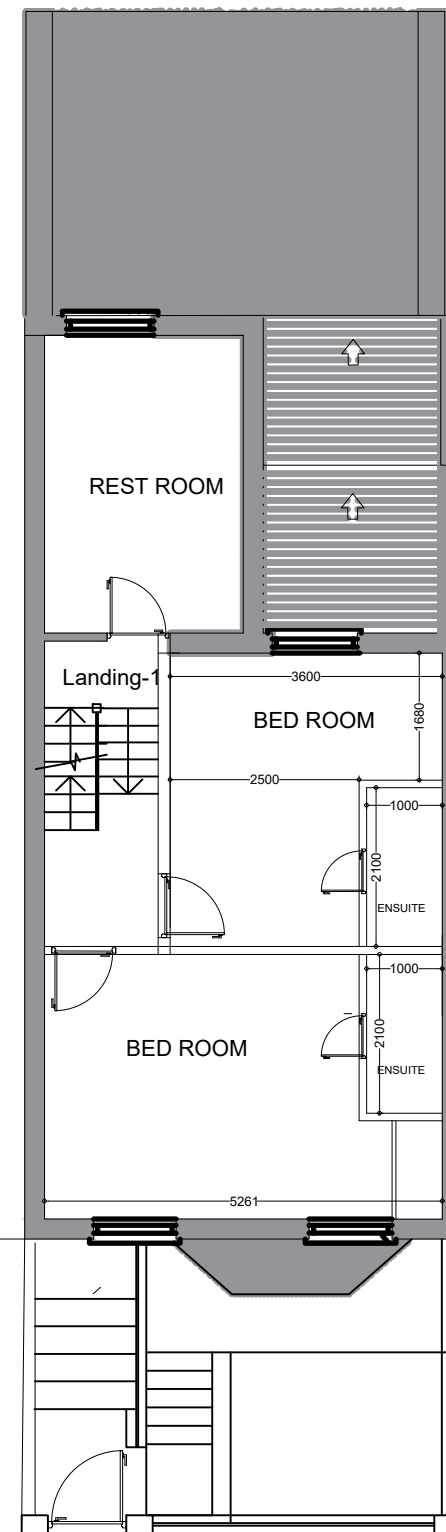

PROPOSED FIRST FLOOR PLAN

No.	Revision /Issue	Date

ESSEN CONSULTANCY LTD
 10 DUKE ROAD
 BARKINGSIDE
 IG6 1NQ
 07888850370
 essenconsultant@gmail.com

Project Name and Address :
 3 Kitto Road
 London, SE14 5TW



Client :

Title :
 PROPOSED PLANS


Project No : 24/043	Drawn by : AG
Date : 19/02/2024	Drawing No: PL-005
Scale : 1:100@A3	

General Notes

The Contractor is to check all dimensions on site and report any discrepancies to the Contract Administrator. This drawing is to be read in conjunction with all other standard documentation. Dimensions are not to be scaled from this drawing.

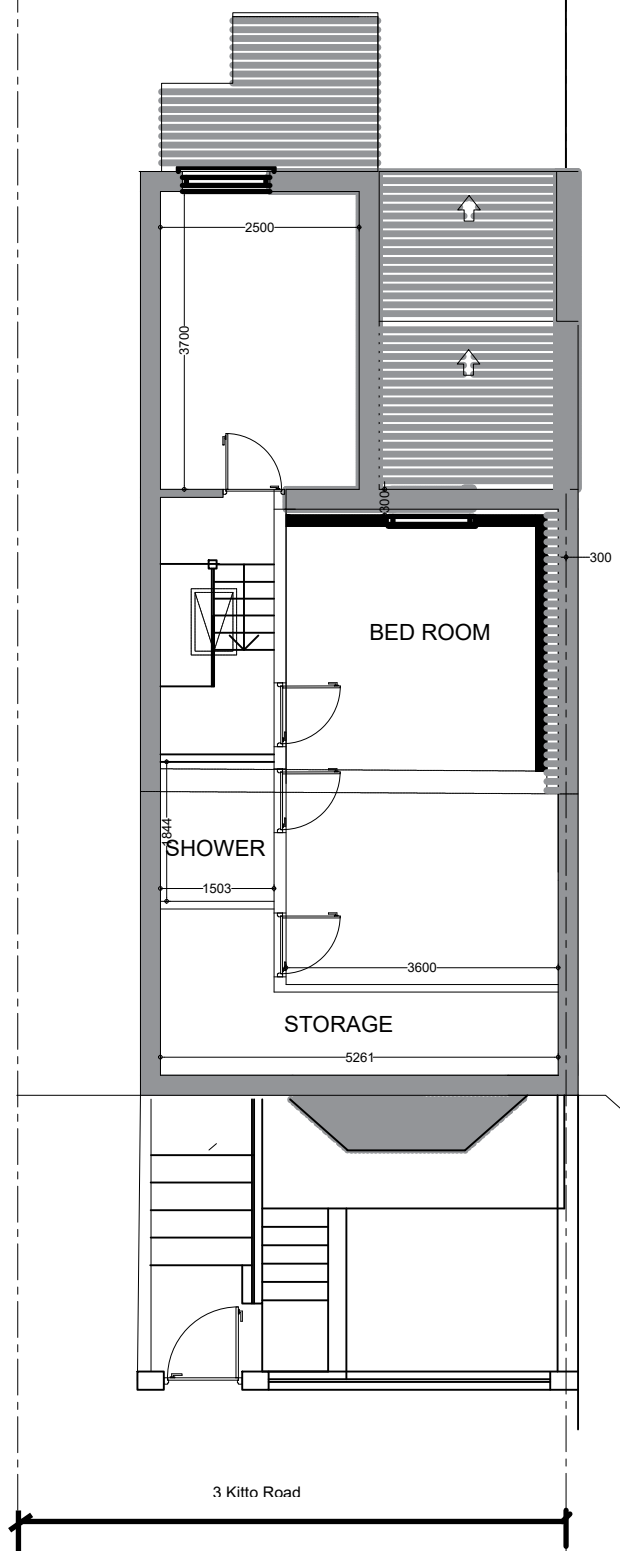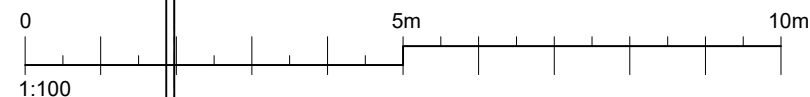

PROPOSED SECOND FLOOR PLAN

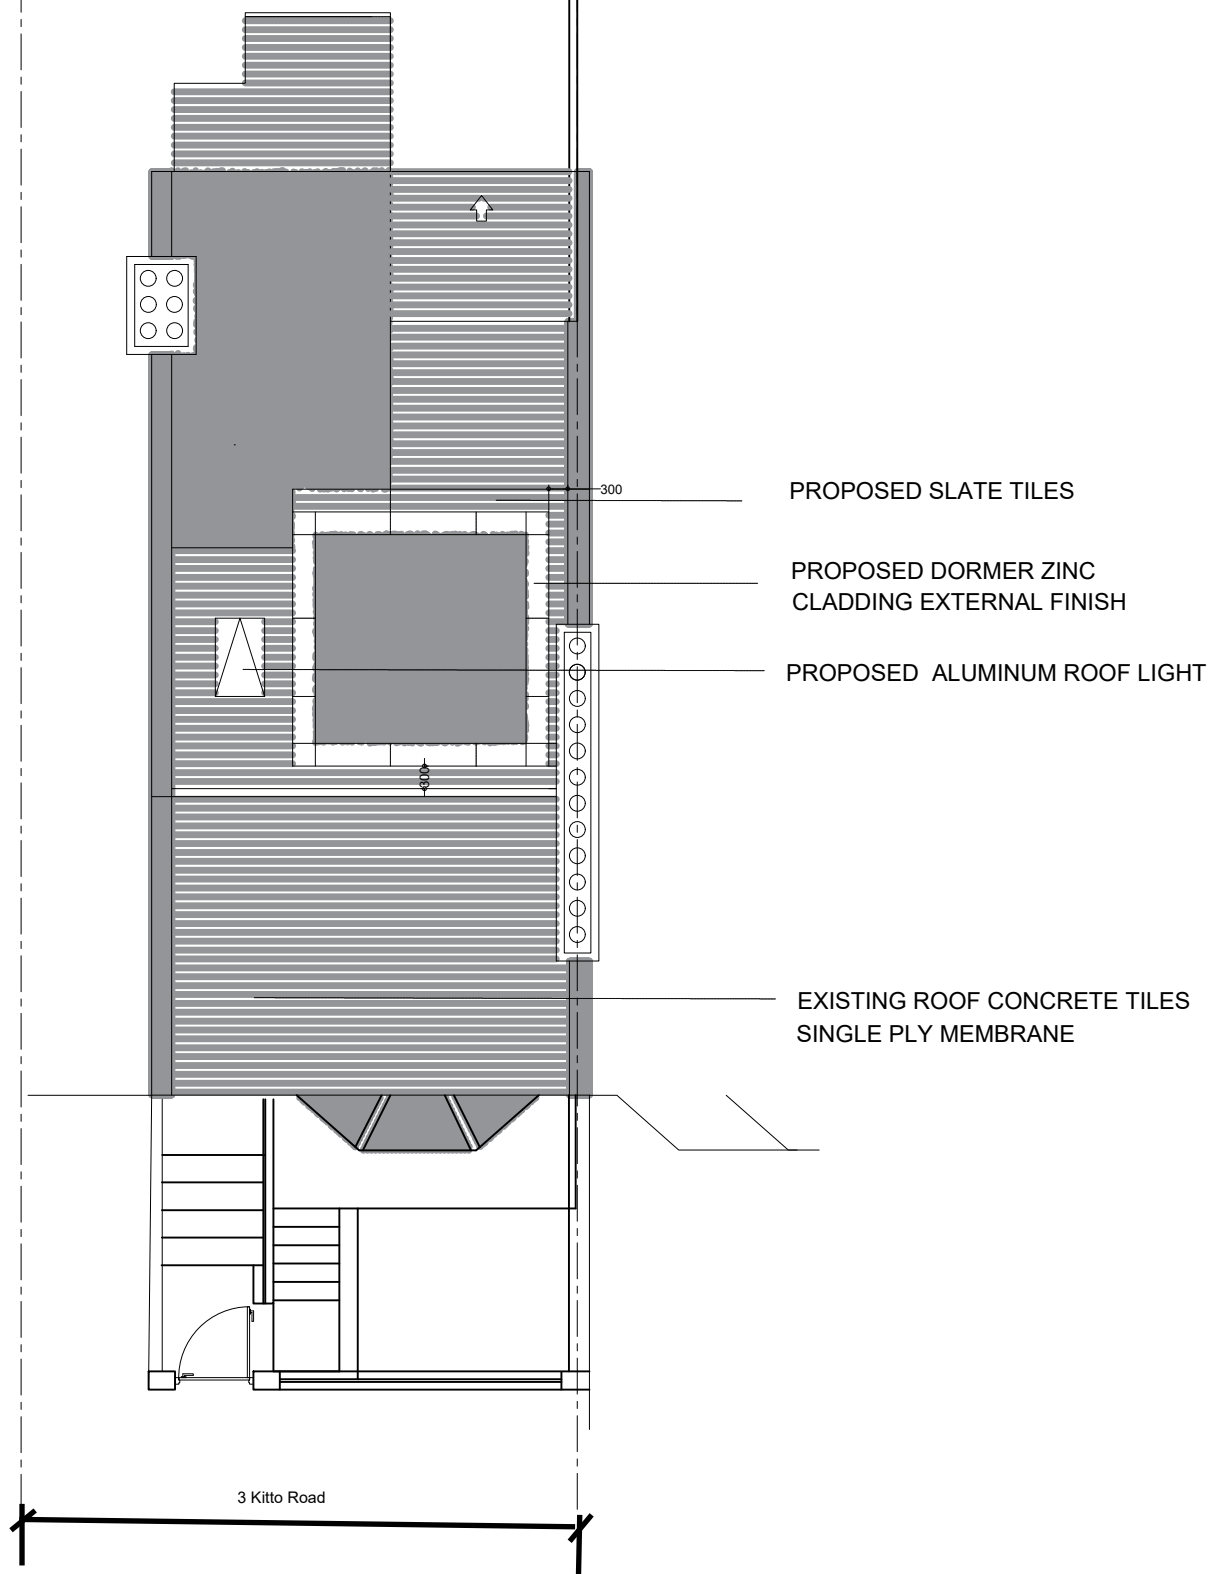

PROPOSED ROOF PLAN

No.	Revision /Issue	Date

ESSEN CONSULTANCY LTD
 10 DUKE ROAD
 BARKINGSIDE
 IG6 1NQ
 07888850370
 essenconsultant@gmail.com

Project Name and Address :
 3 Kitto Road
 London, SE14 5TW

Client :

Title :
 PROPOSED PLANS


Project No :
 24/043

Drawn by :
 AG

Date :
 19/02/2024

Drawing No:
 PL-006

Scale :
 1:100@A3

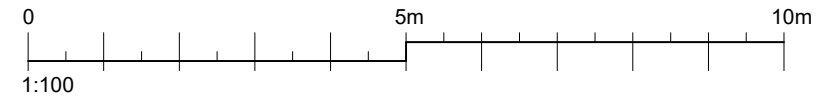


General Notes

The Contractor is to check all dimensions on site and report any discrepancies to the Contract Administrator. This drawing is to be read in conjunction with all other standard documentation. Dimensions are not to be scaled from this drawing.



PROPOSED FRONT ELEVATION
NO CHANGE

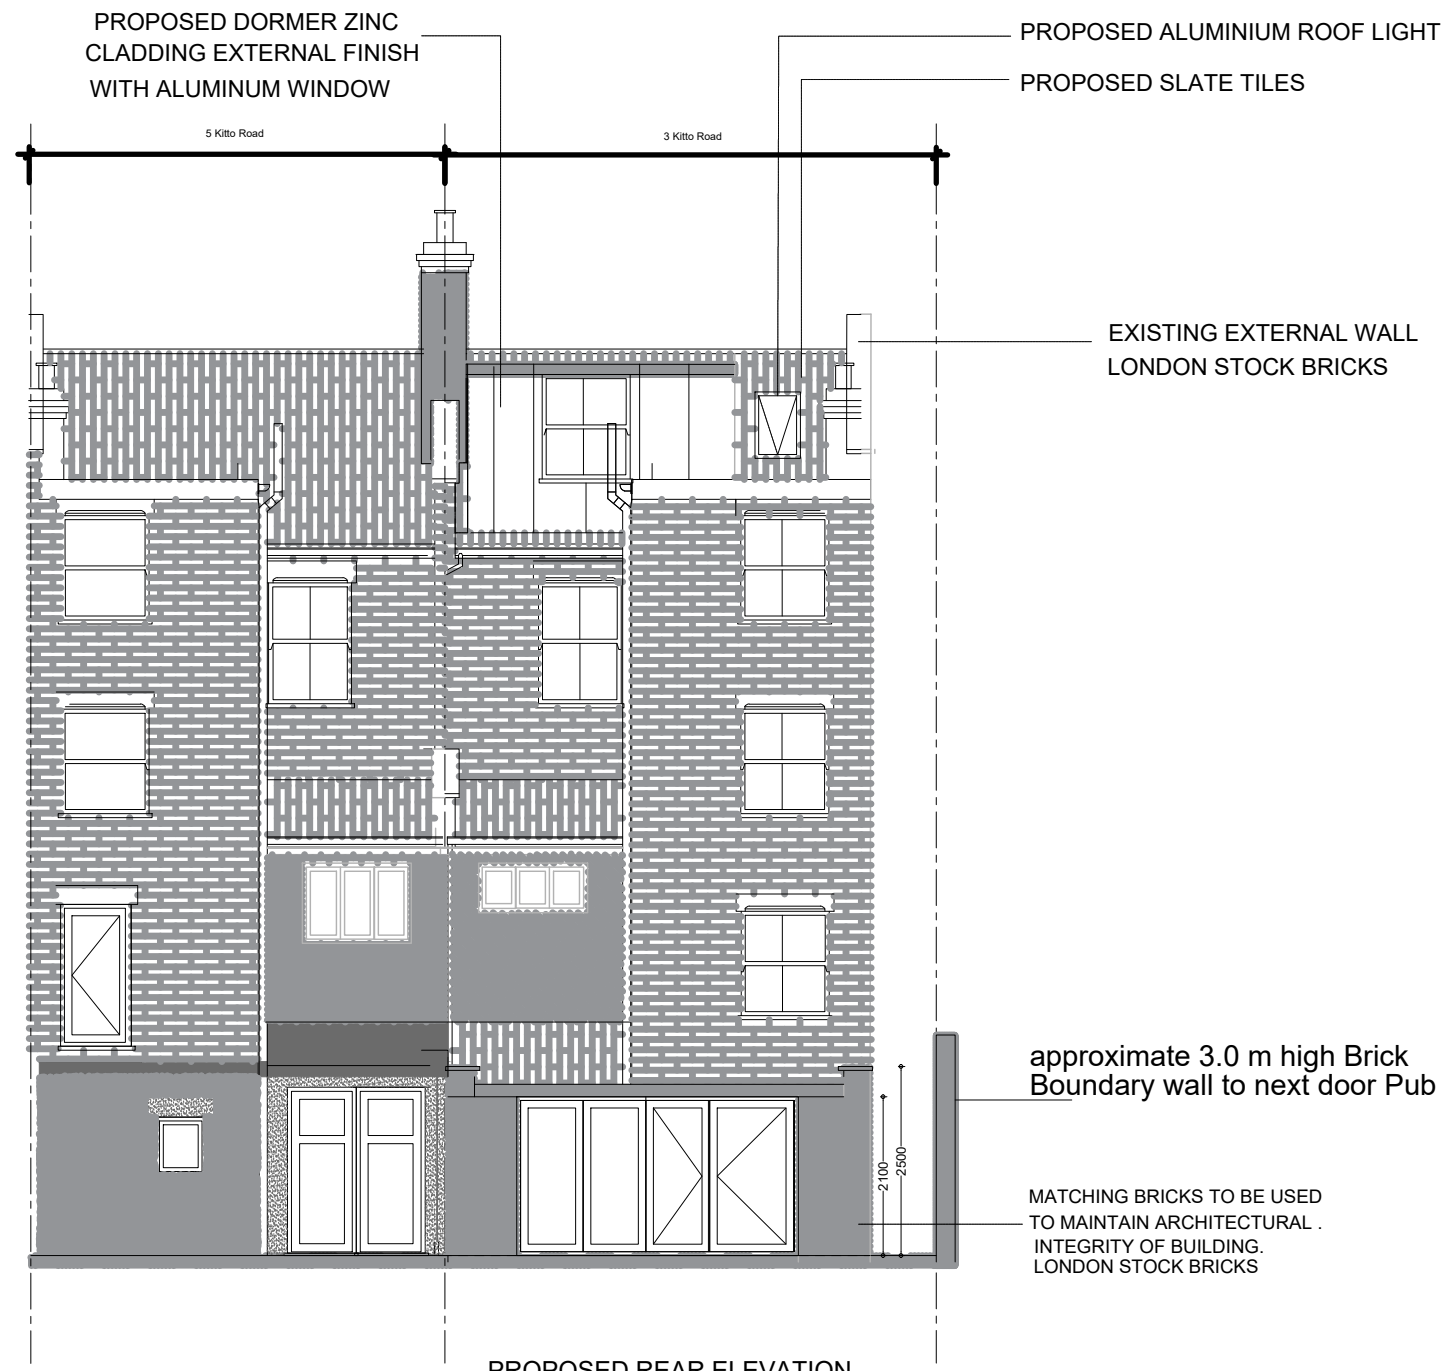

PROPOSED REAR ELEVATION

2	Water Butts added	02/07/2023
1		05/05/2023
No.	Revision /Issue	Date



ESSEN CONSULTANCY LTD
10 DUKE ROAD
BARKINGSIDE
IG6 1NQ
07888850370
essenconsultant@gmail.com

Project Name and Address :
3 Kitto Road
London, SE14 5TW

Client :
Title :
PROPOSED ELEVATIONS

Project No : 24/036	Drawn by : AG
Date : 19/02/2024	Drawing No: PL-007
Scale : 1:100@A3	

The Contractor is to check all dimensions on site and report any discrepancies to the Contract Administrator. This drawing is to be read in conjunction with all other standard documentation. Dimensions are not to be scaled from this drawing.

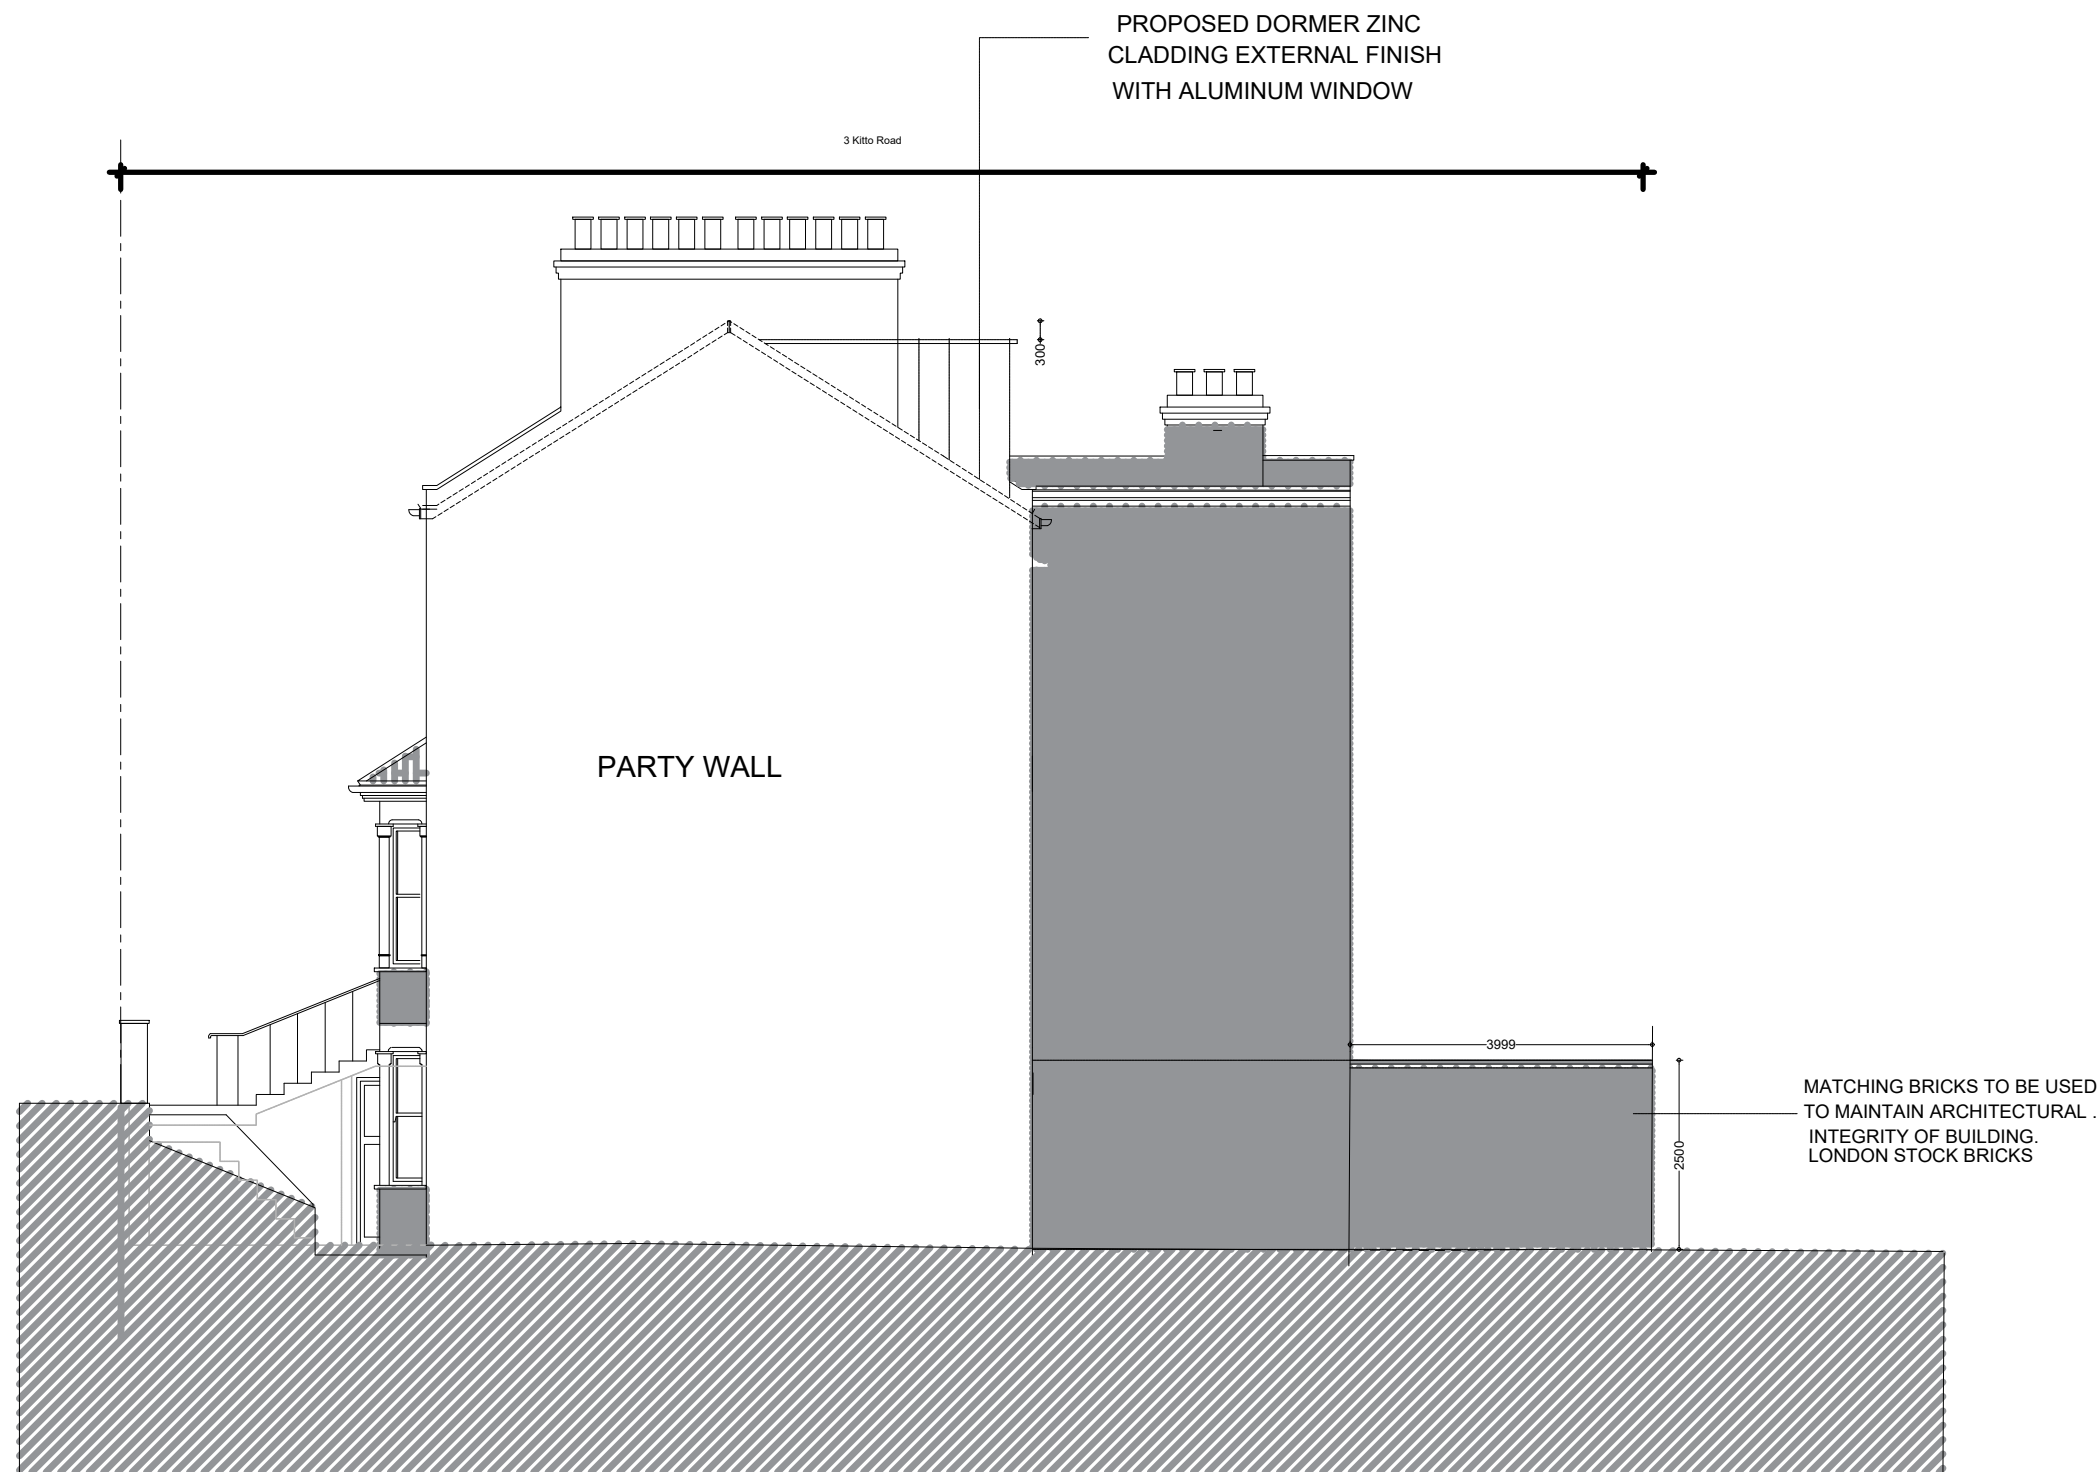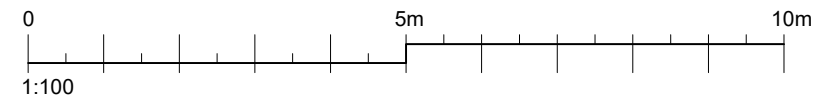

PROPOSED SIDE ELEVATION

No.	Revision /Issue	Date

ESSEN CONSULTANCY LTD
 10 DUKE ROAD
 BARKINGSIDE
 IG6 1NQ
 07888850370
 essenconsultant@gmail.com

Project Name and Address :
 3 Kitto Road
 London, SE14 5TW

Client :

Title :
 PROPOSED ELEVATIONS

Project No :
 24/036

Drawn by :
 AG

Date :
 19/02/2024

Drawing No:
 PL-008

Scale :
 1:100@A3