



Scale 0 1 2 3
1/50

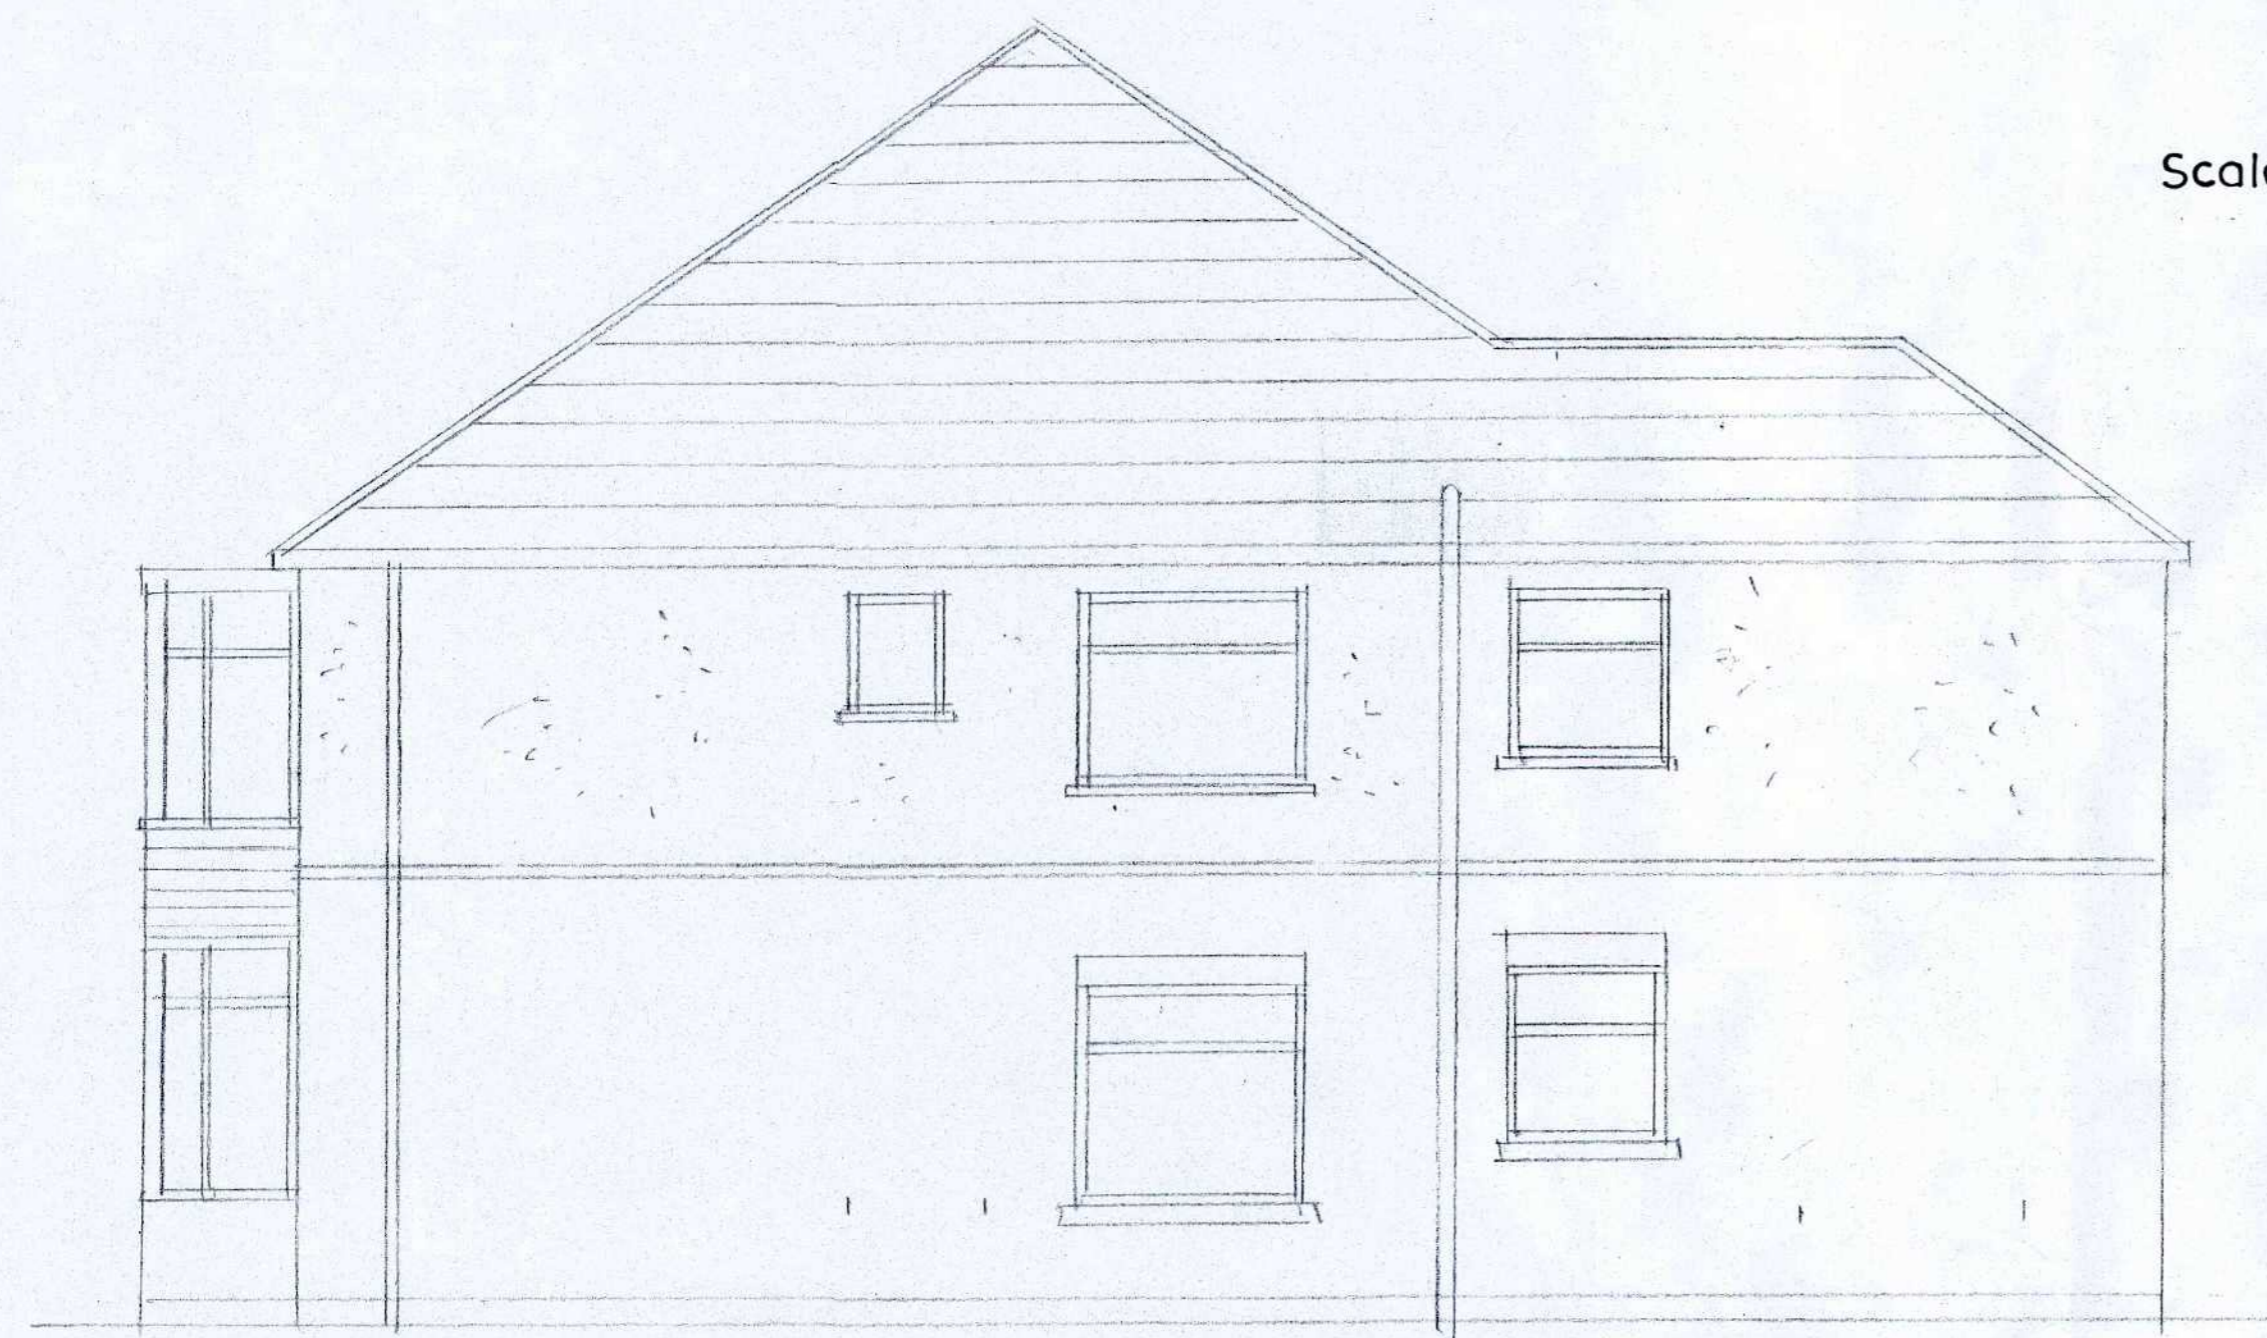


SIDE ELEVATION



REAR

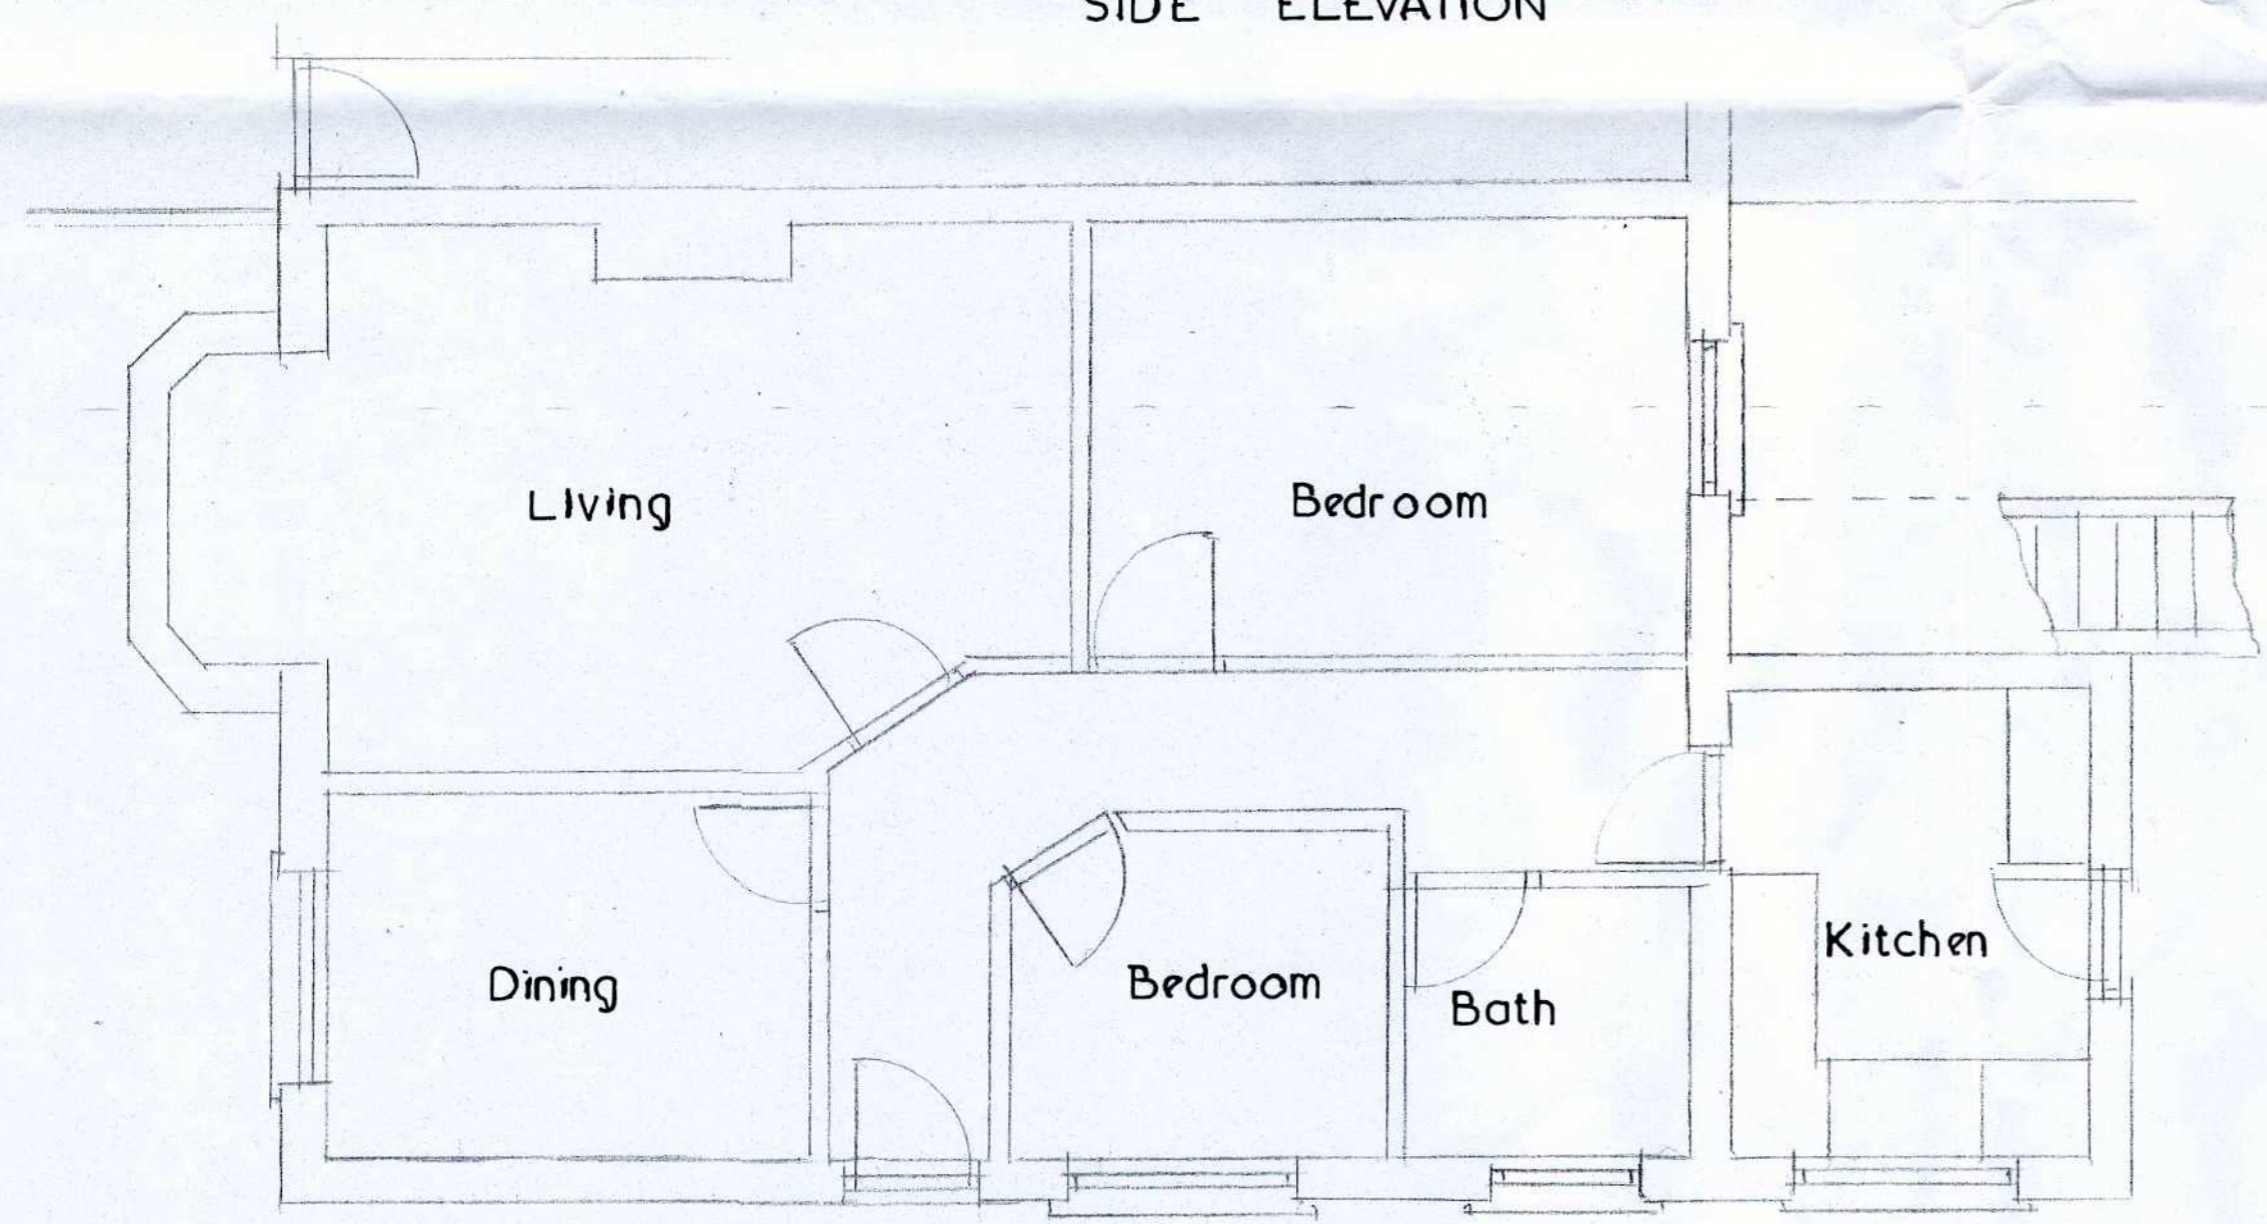

FLOOR

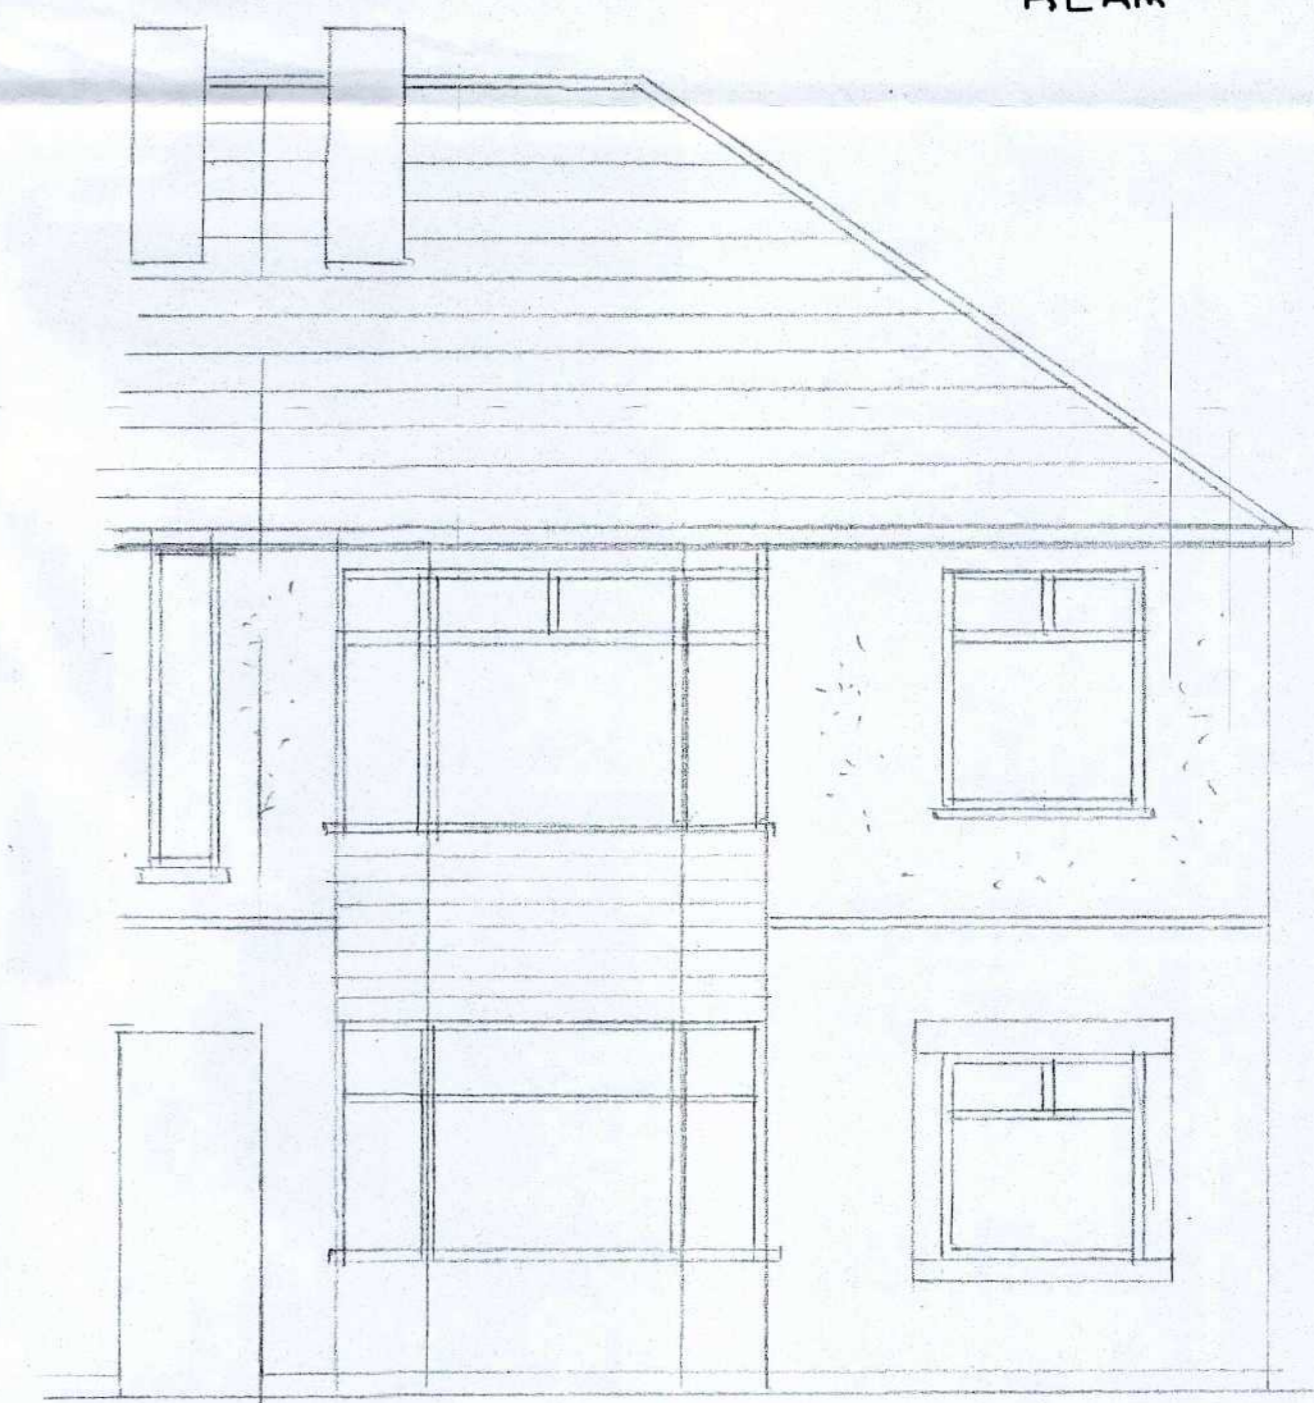

FRONT ELEVATION

Scale 1/50

PLANS AS EXISTING 101, WOODFIELD AVENUE, FARLINGTON, PORTSMOUTH.

Rev A scale added
Drawing 3 of 3