




EAST SIDE ELEVATION






REAR

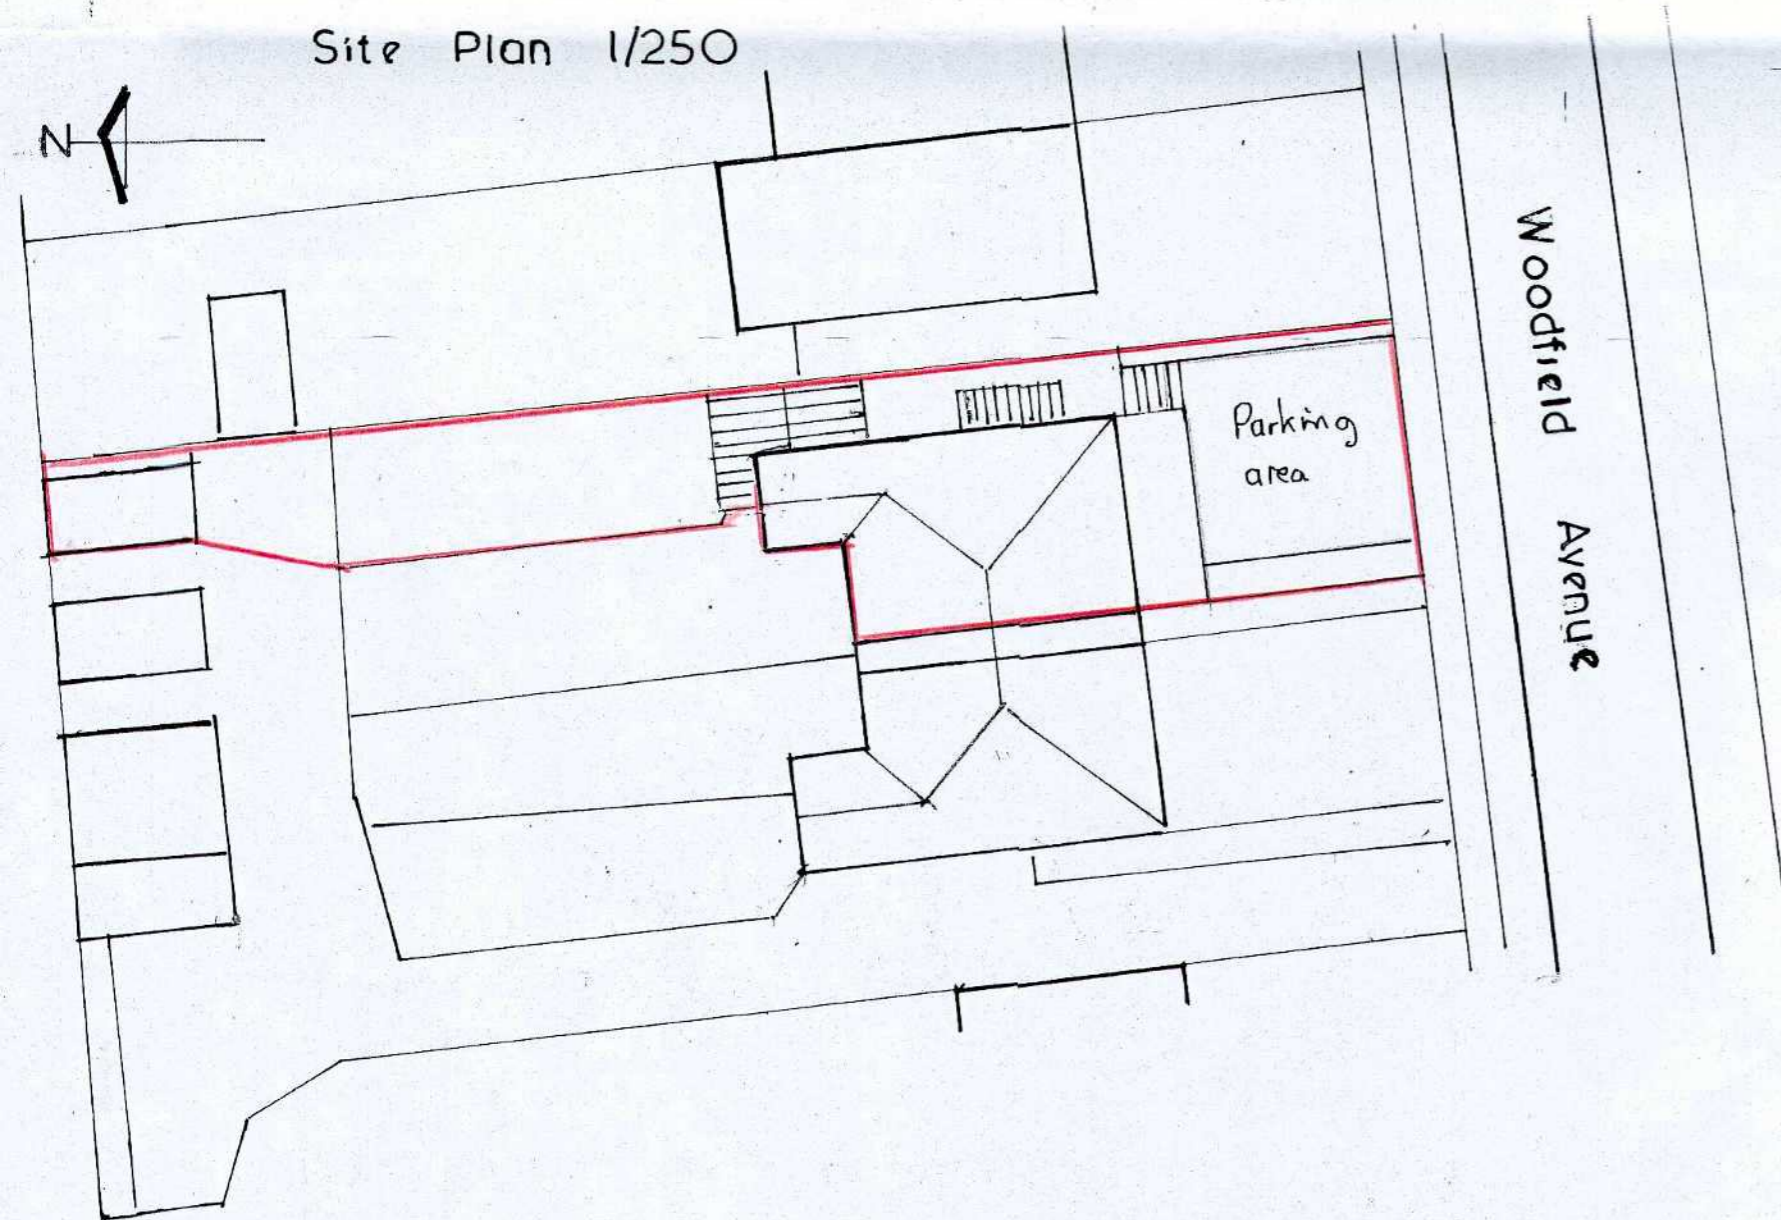

Site Plan 1/250


Woodfield Avenue

Parking area

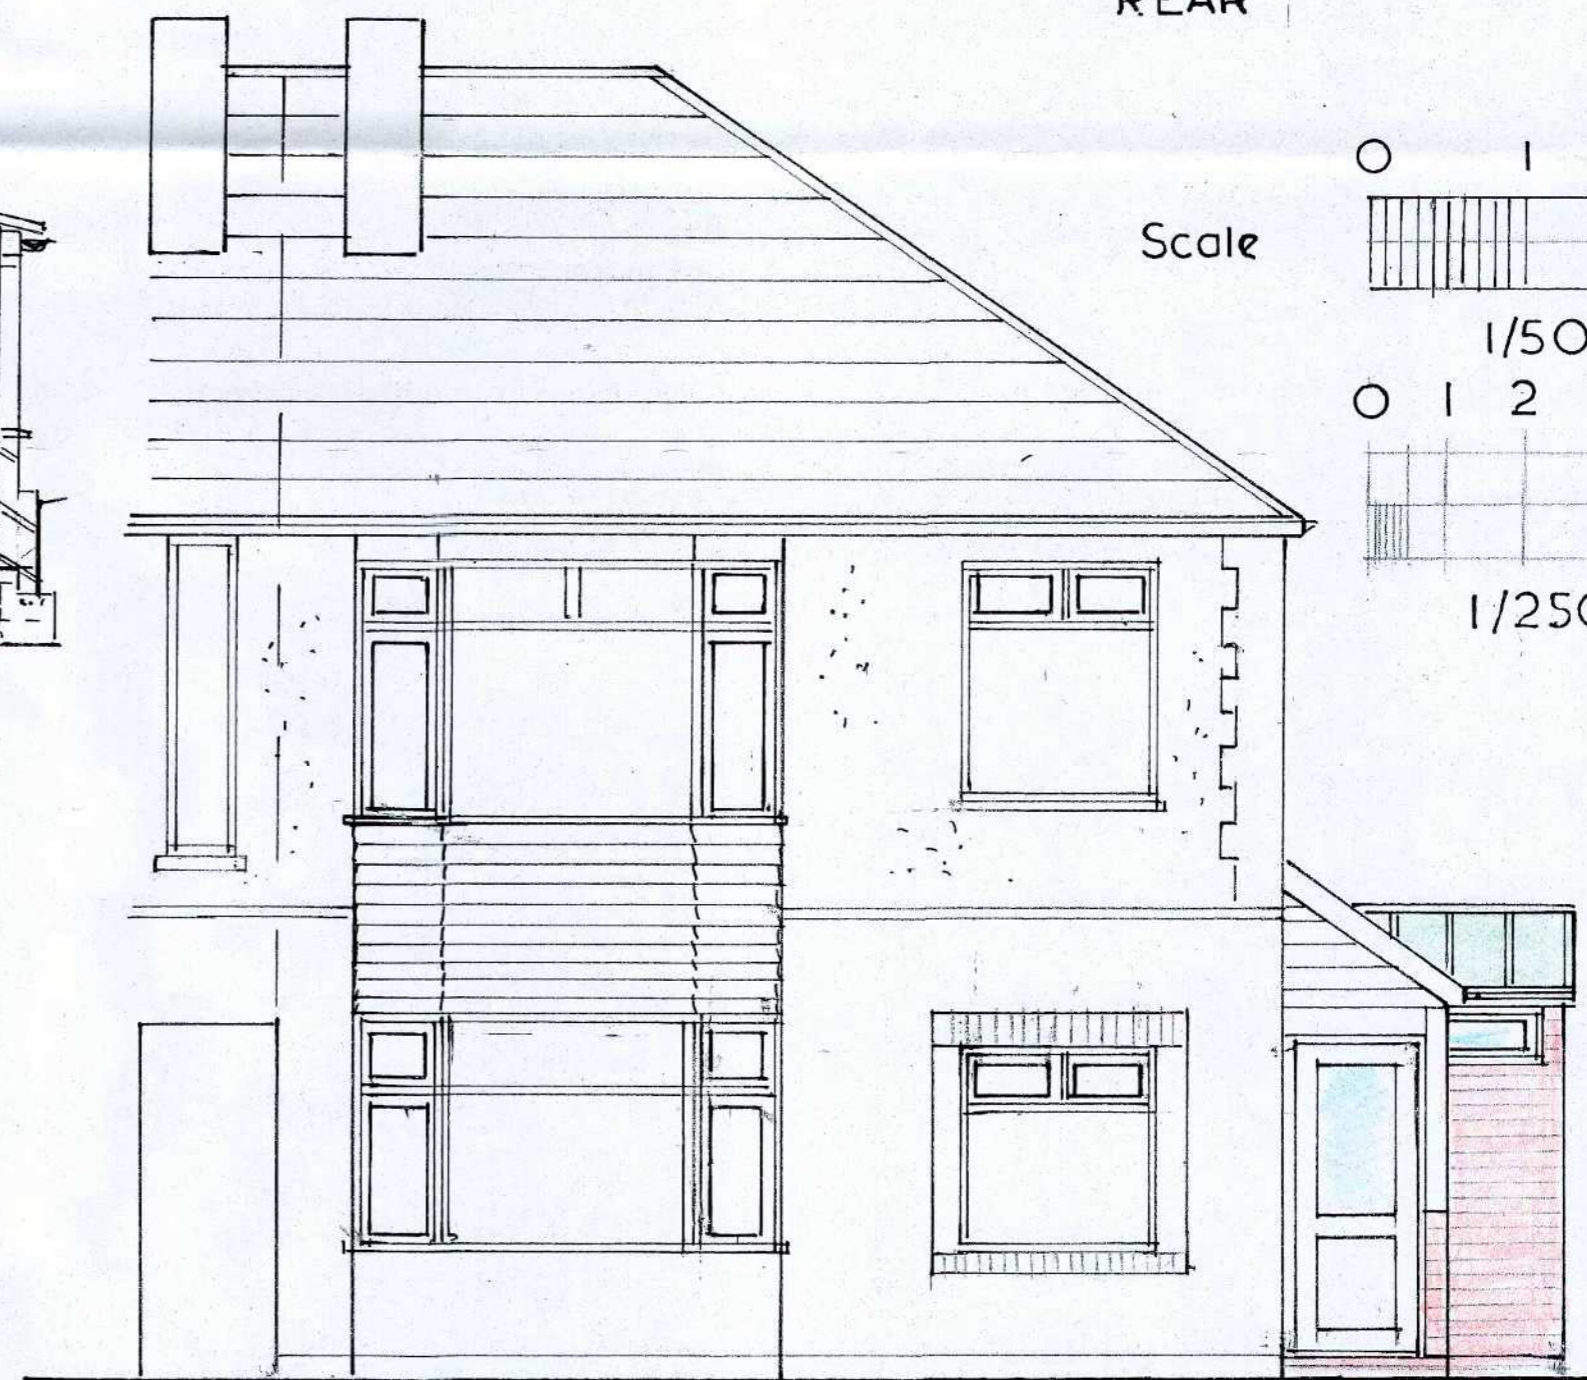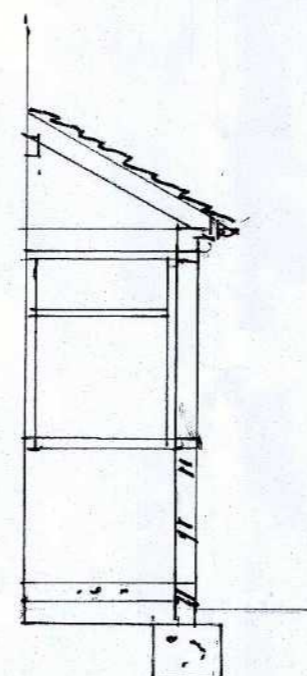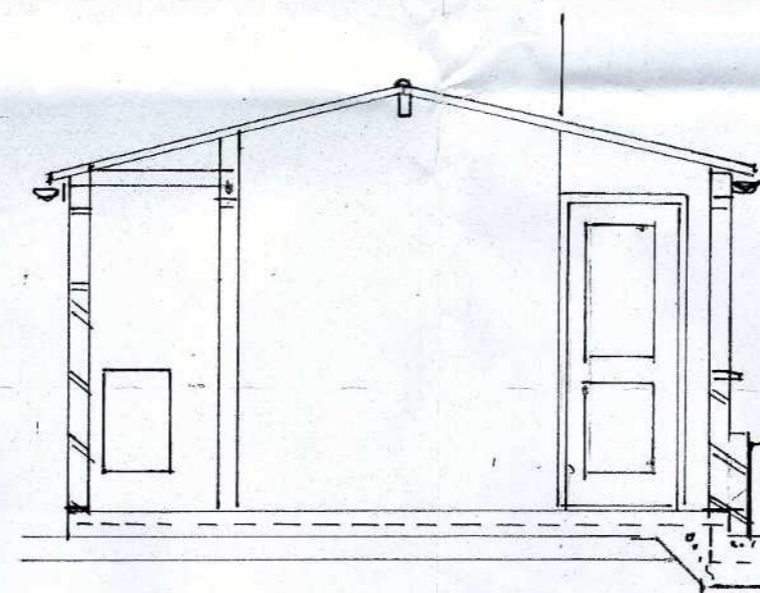


FRONT

Scale

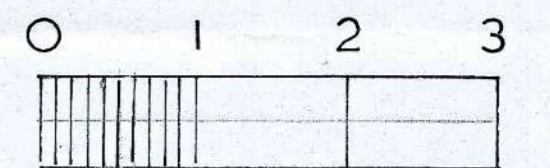

1/50

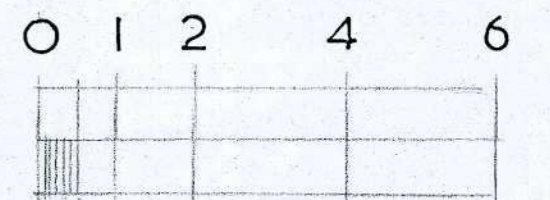

1/250

Scale 1/50

PROPOSED FRONT AND REAR PORCHES AND FRONT PARKING
101, WOODFIELD AVENUE, FARLINGTON, PORTSMOUTH.

Drawing 2 of 3
Rev A Scales added