
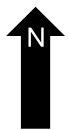
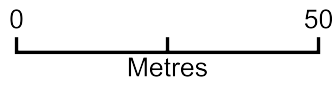


14 Hudson Road, Southsea

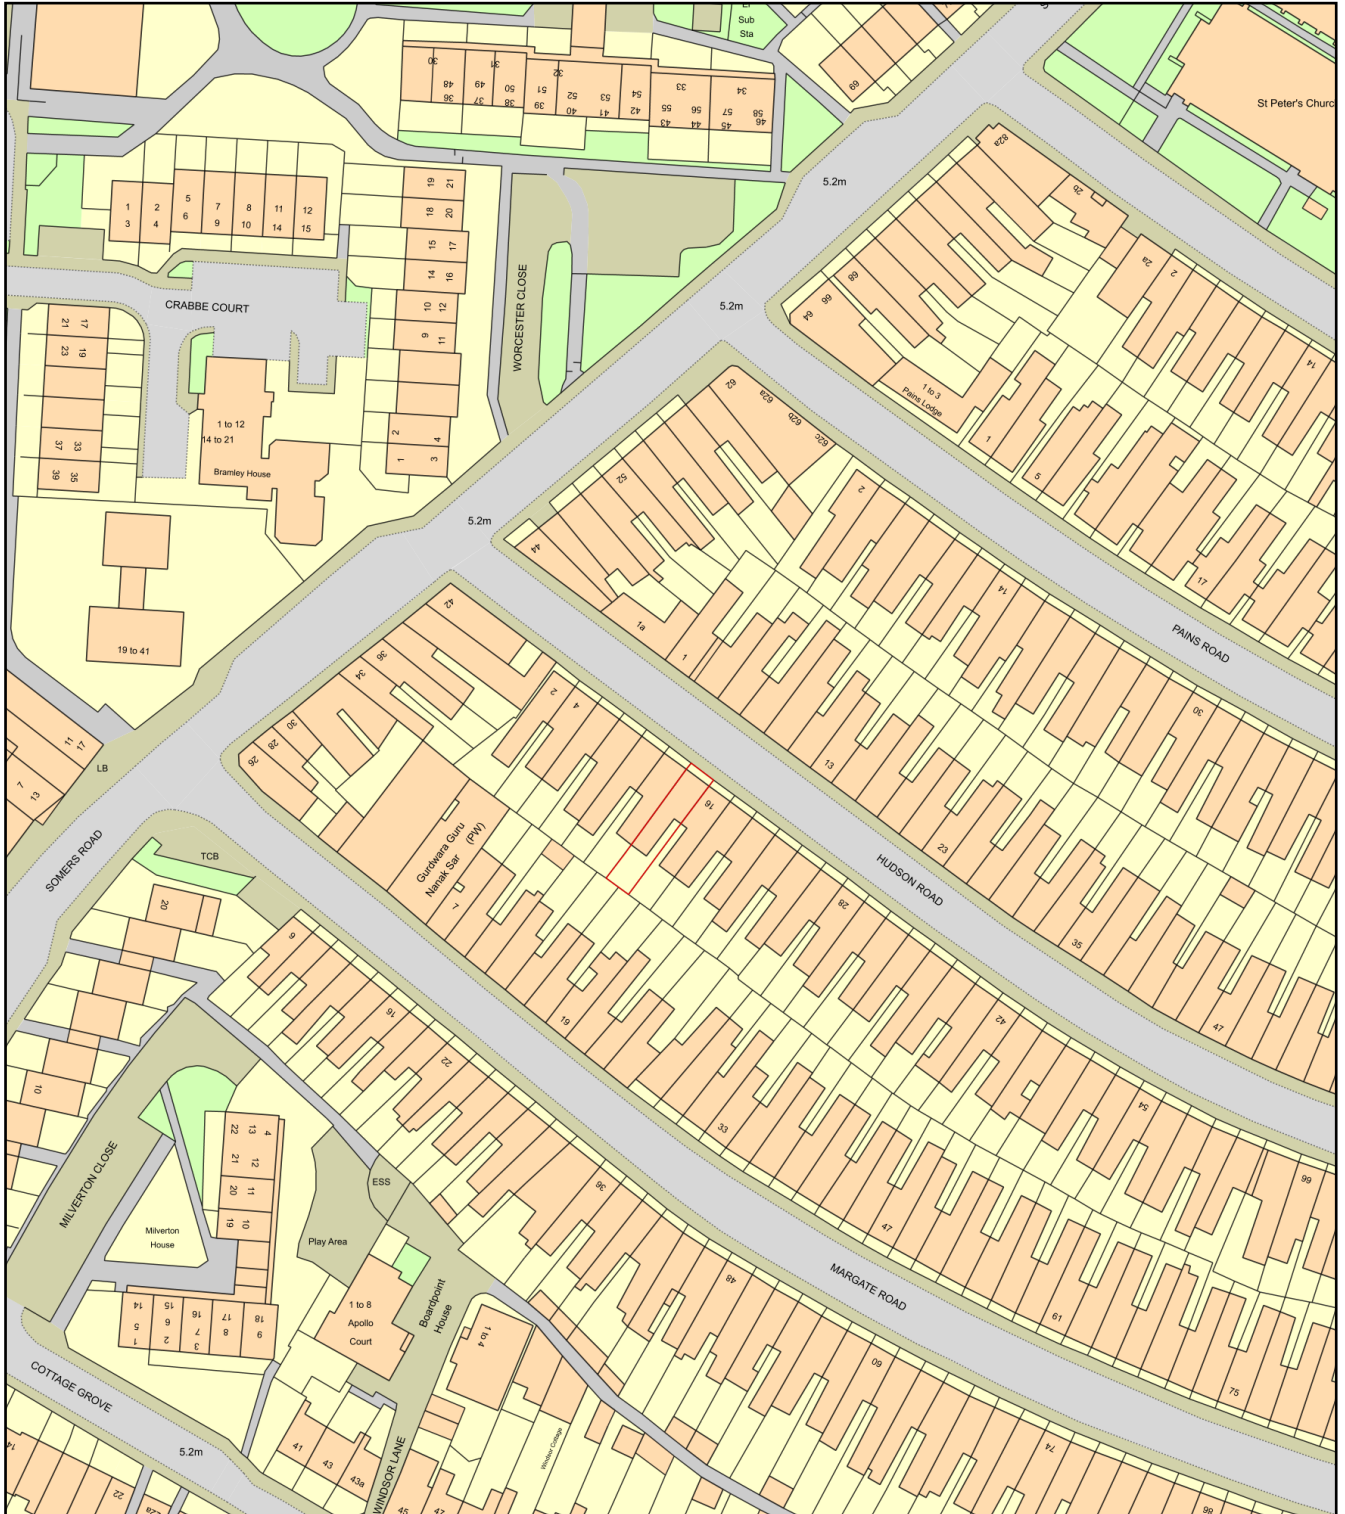

Plan Produced for: Thorns Young Architectural

Date Produced: 14 Nov 2019

Plan Number/Project ID: TQRQM19318101630892

Scale: 1:1250 @ A4