


Existing Section A  
1 : 50



Proposed Section A  
1 : 50

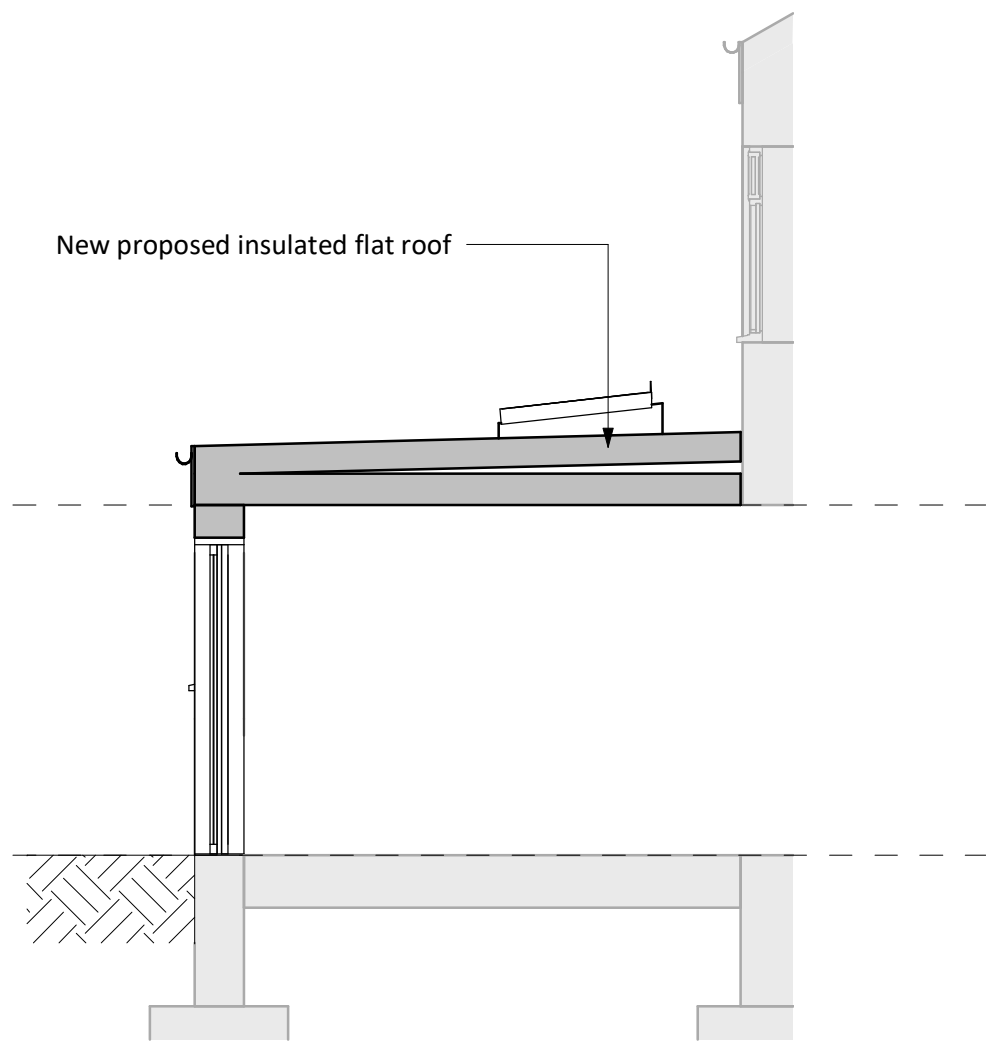

PL	P01	18.12.20	Planning Issue
STATUS	REV	DATE	DESCRIPTION
CONSULTANT			

REVISED BY ML  
CHECKED BY AP

**Arch Tech Group.**  
Architectural Design & Technology

CLIENT NAME <b>Adam Perrot</b>	ORIGINATOR NO 20001-
-----------------------------------	-------------------------

PROJECT  
**Alterations to  
41 Mayles Road**

DRAWING TITLE  
**Existing and Proposed Section**

SUITABILITY STATUS <b>PL Planning</b>	SCALE 1 : 50 @ A3
DOCUMENT NUMBER <b>PL300</b>	REVISION <b>P01</b>