
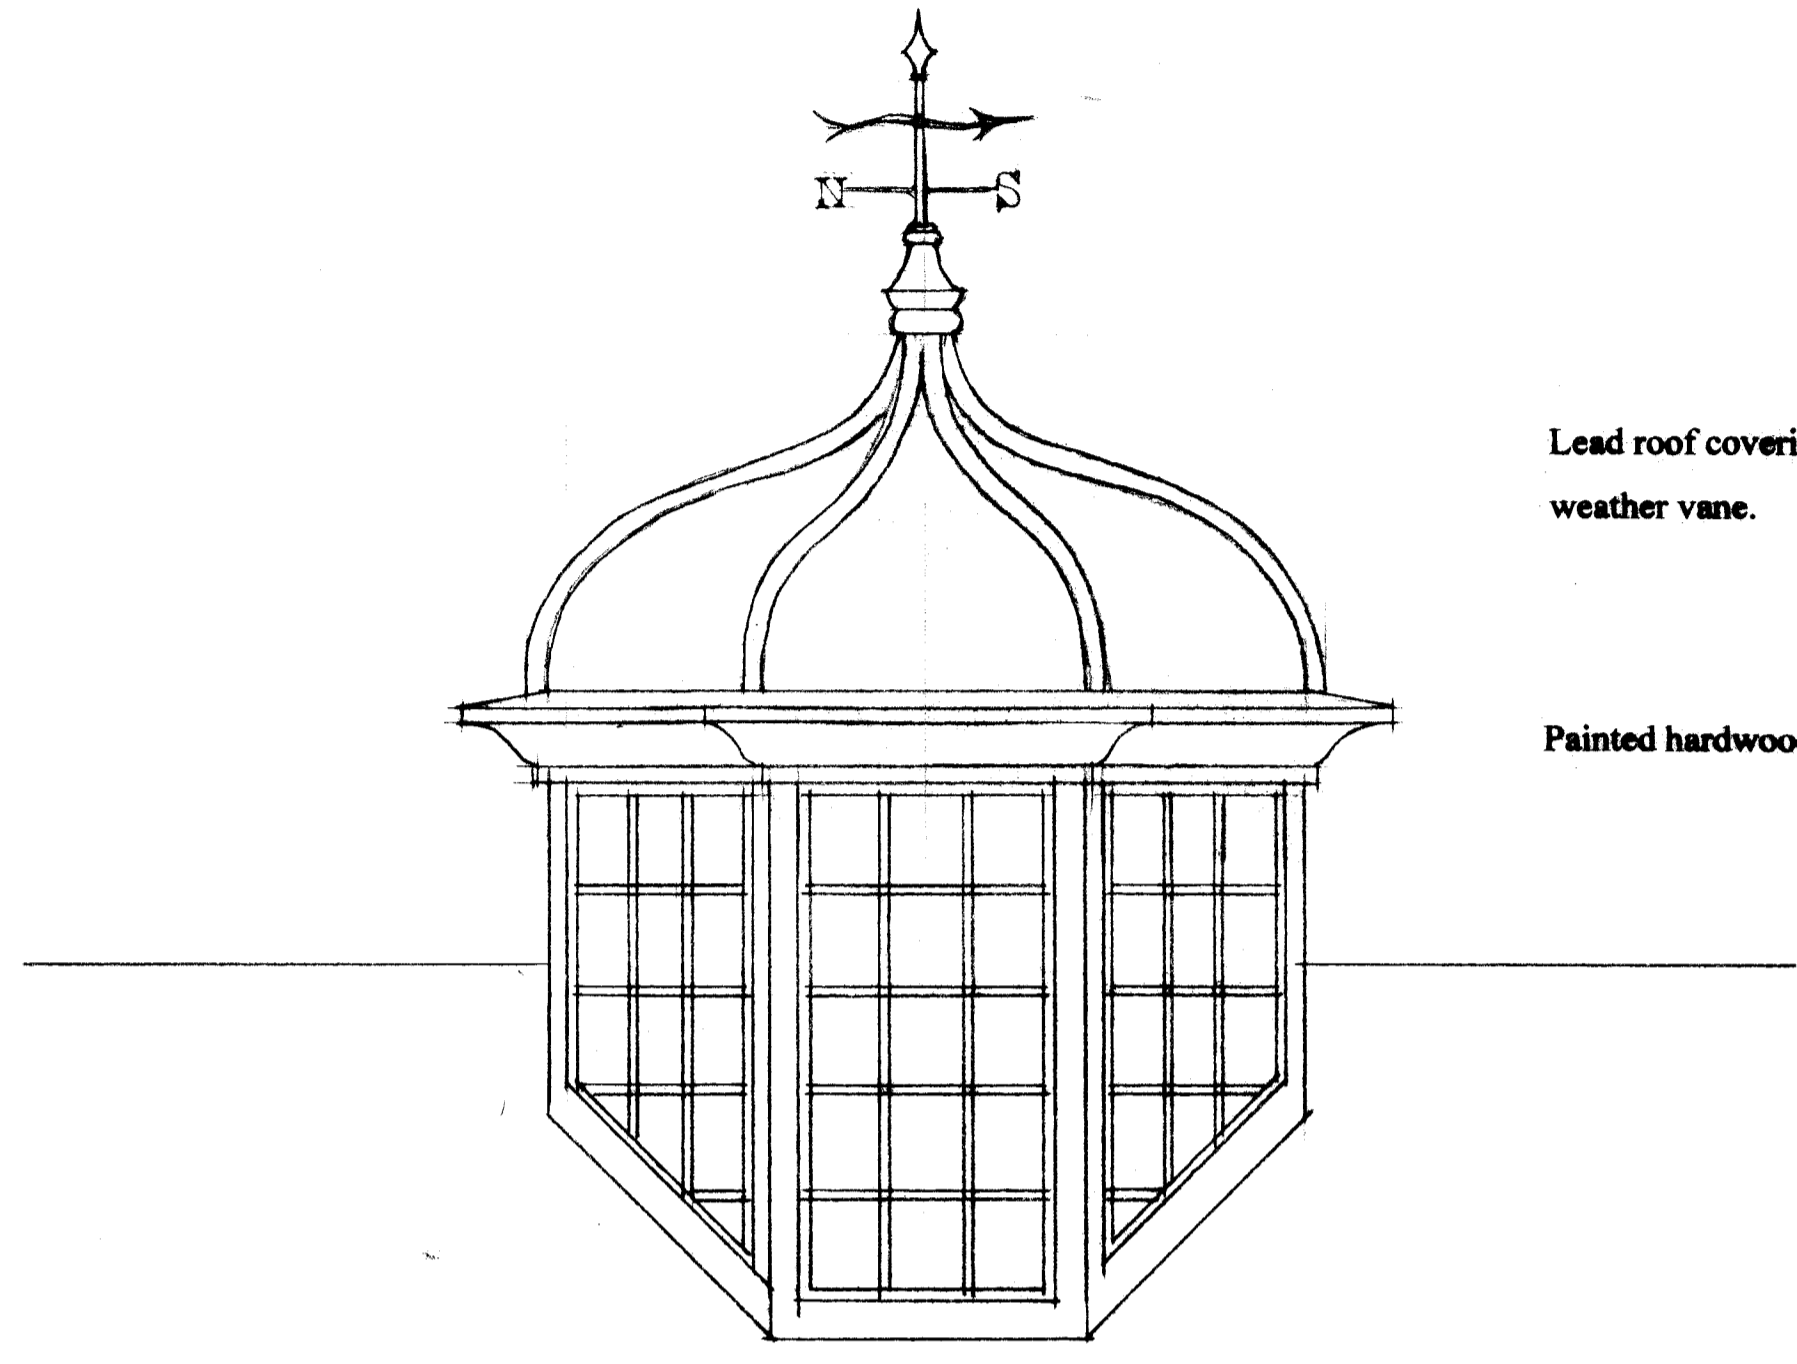


WRAXALL MANOR DORCHESTER


DONHEAD MILL
DONHEAD ST ANDREW
SHAFTESBURY
DORSET SP7 9EP
web: www.three.co.uk
e-mail: three@gmail.com

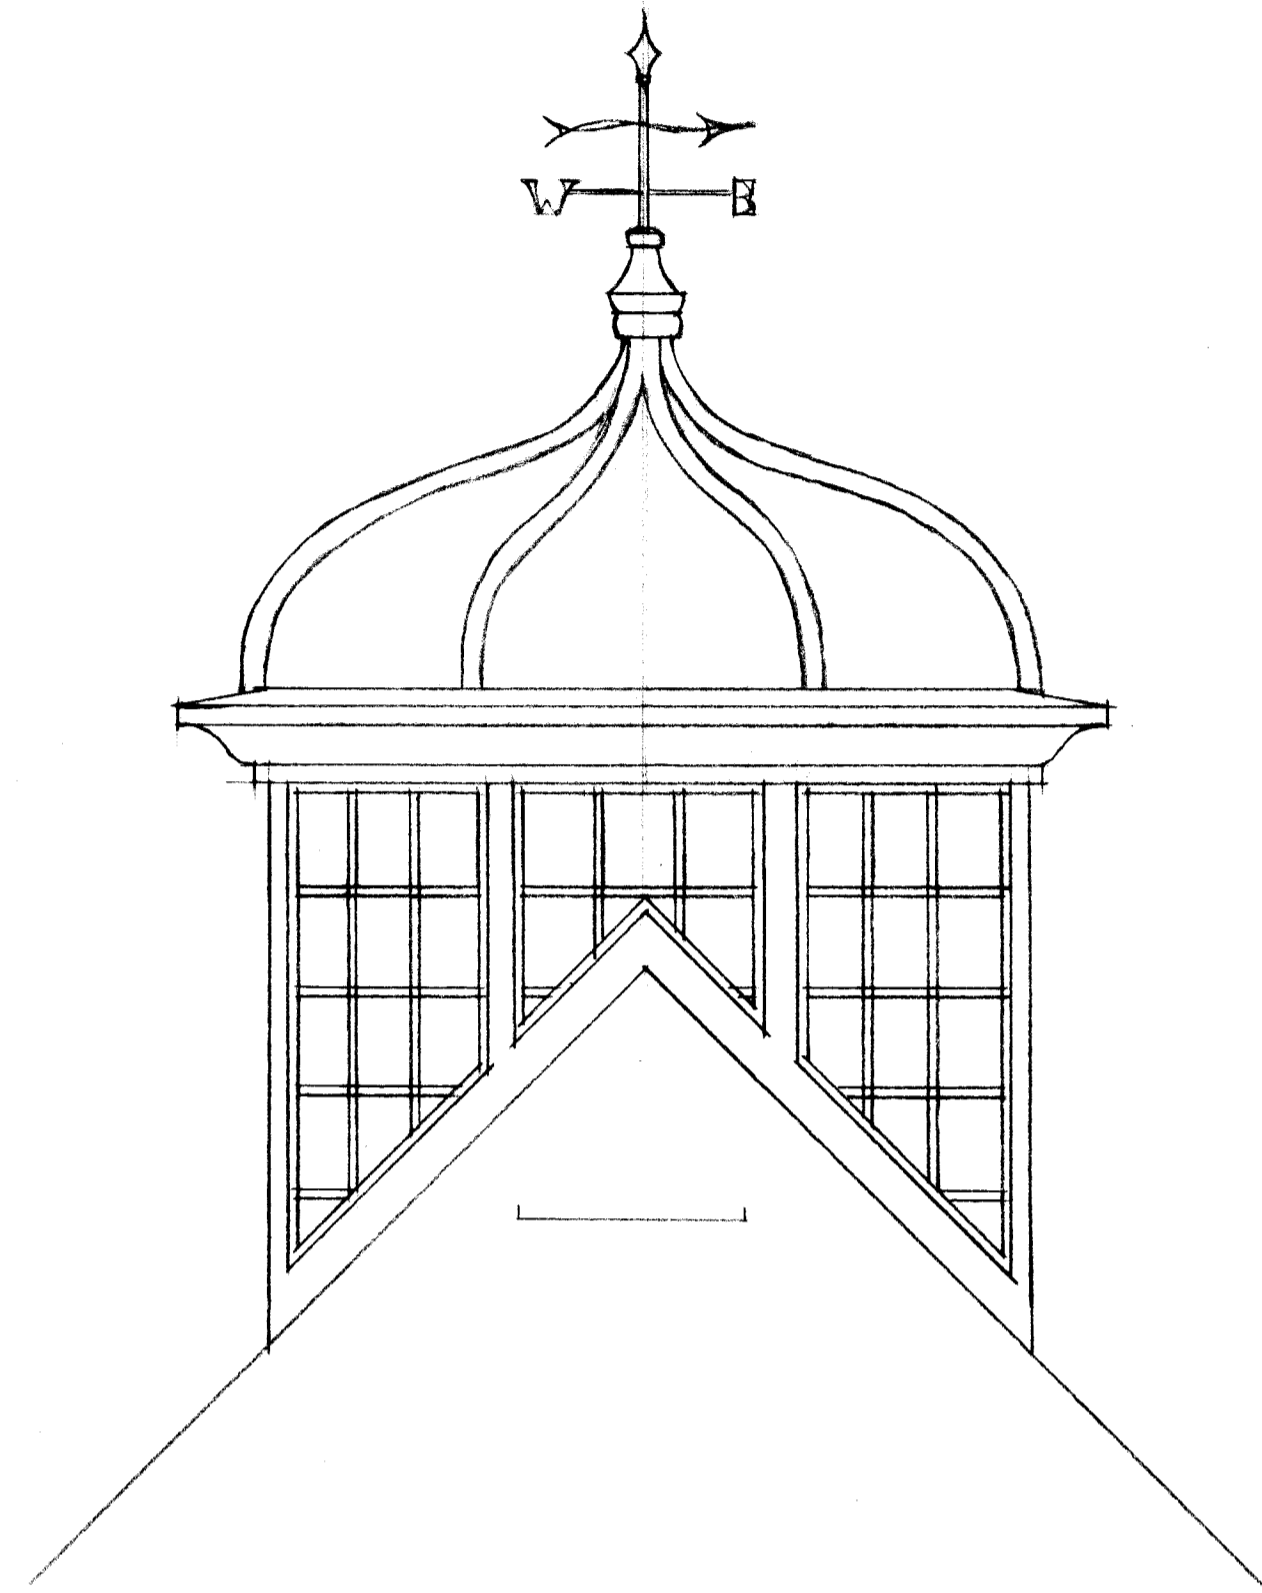

Lead roof covering with finial and weather vane.

Painted hardwood cornice and glazing frames

Elevation 1:20

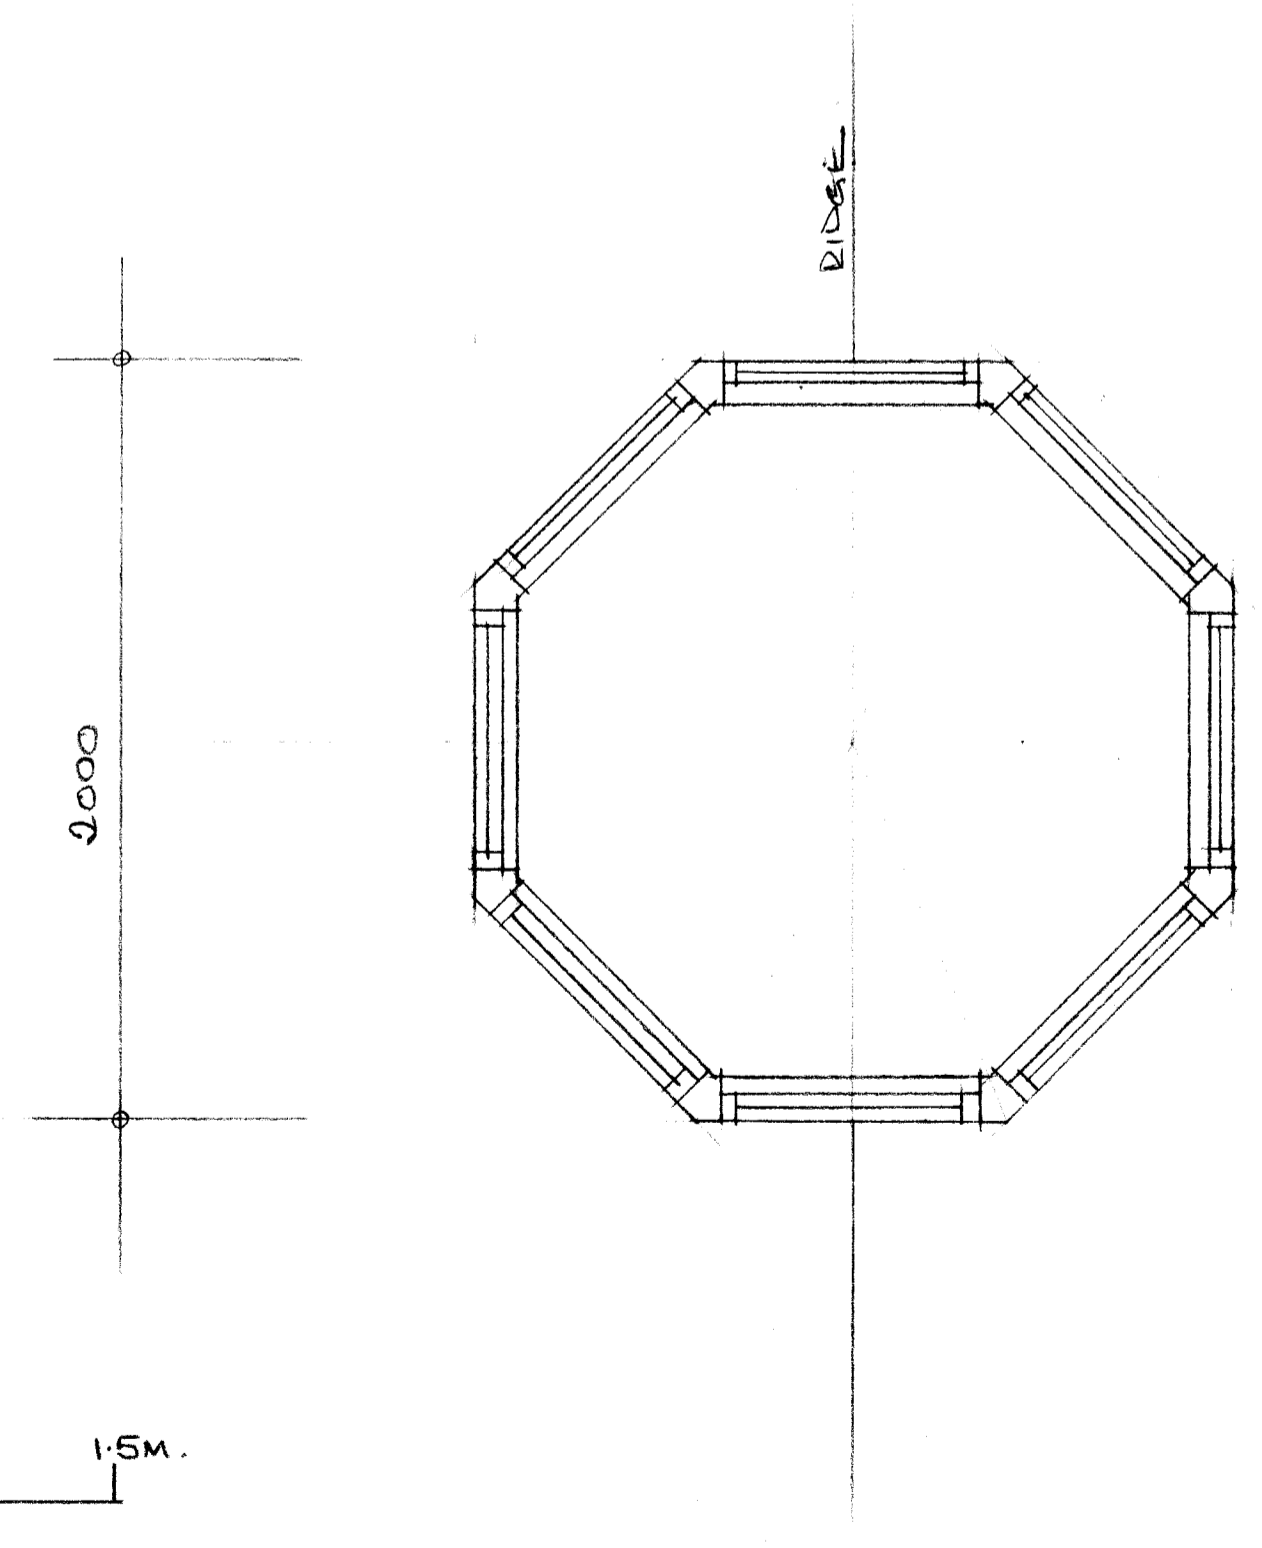

Plan 1:20

Client: Mr & Mrs R Boileau
Job: Wraxall Manor
Higher Wraxall
Dorset
Dwg: Cupola details (02)
Scale: 1:20 Date: Oct 2020

Dwg No. 1317/12

TFH REEVE
ARCHITECTURAL DESIGN - CONSULTANCY
SURVEYS - RESTORATION
CONSERVATION EXPERTISE
Tel: 01747 828677 / 01747 828656