



WRAXALL MANOR DORCHESTER

DONHEAD MILL
DONHEAD ST ANDREW
SHAFTESBURY
DORSET SP7 9EP
web: www.threeve.co.uk
e-mail: threeve@gmail.com

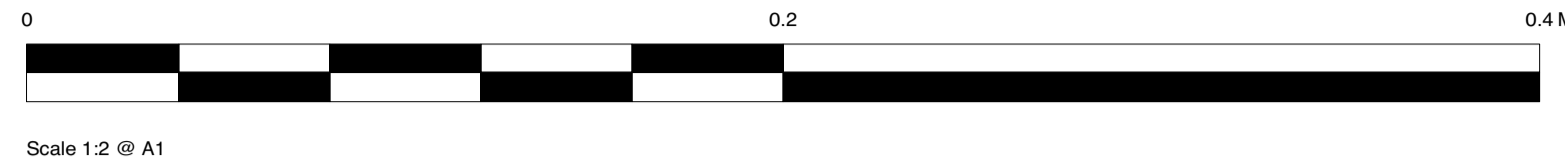


Scale 1:2 @ A1

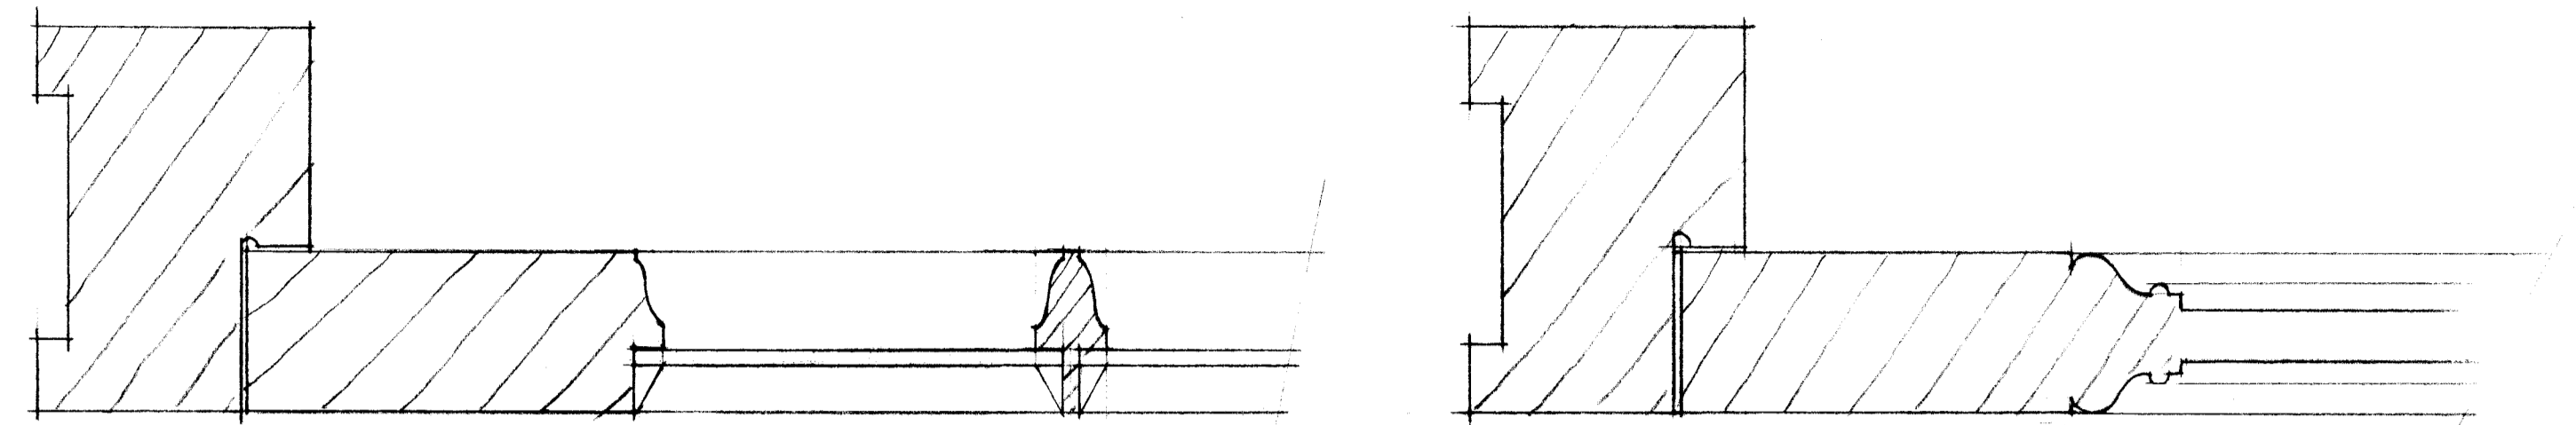


Detail A 1:2


Detail B 1:2

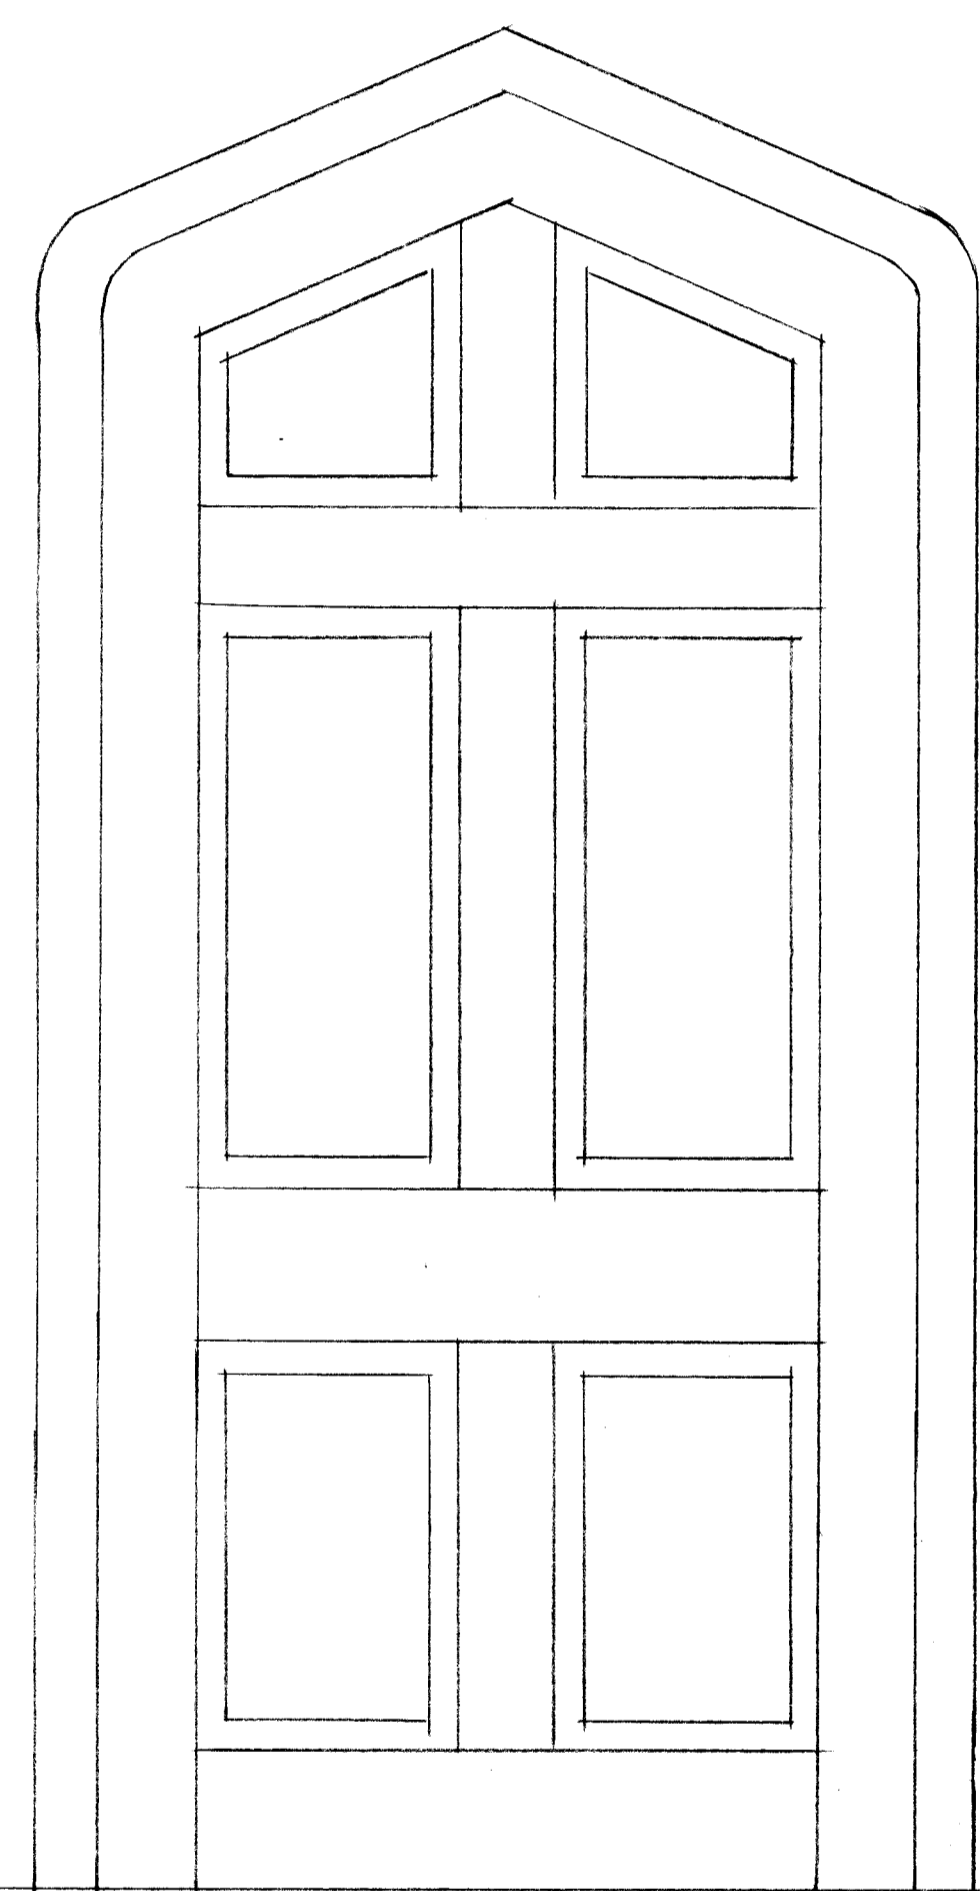

Existing door inside 1:10

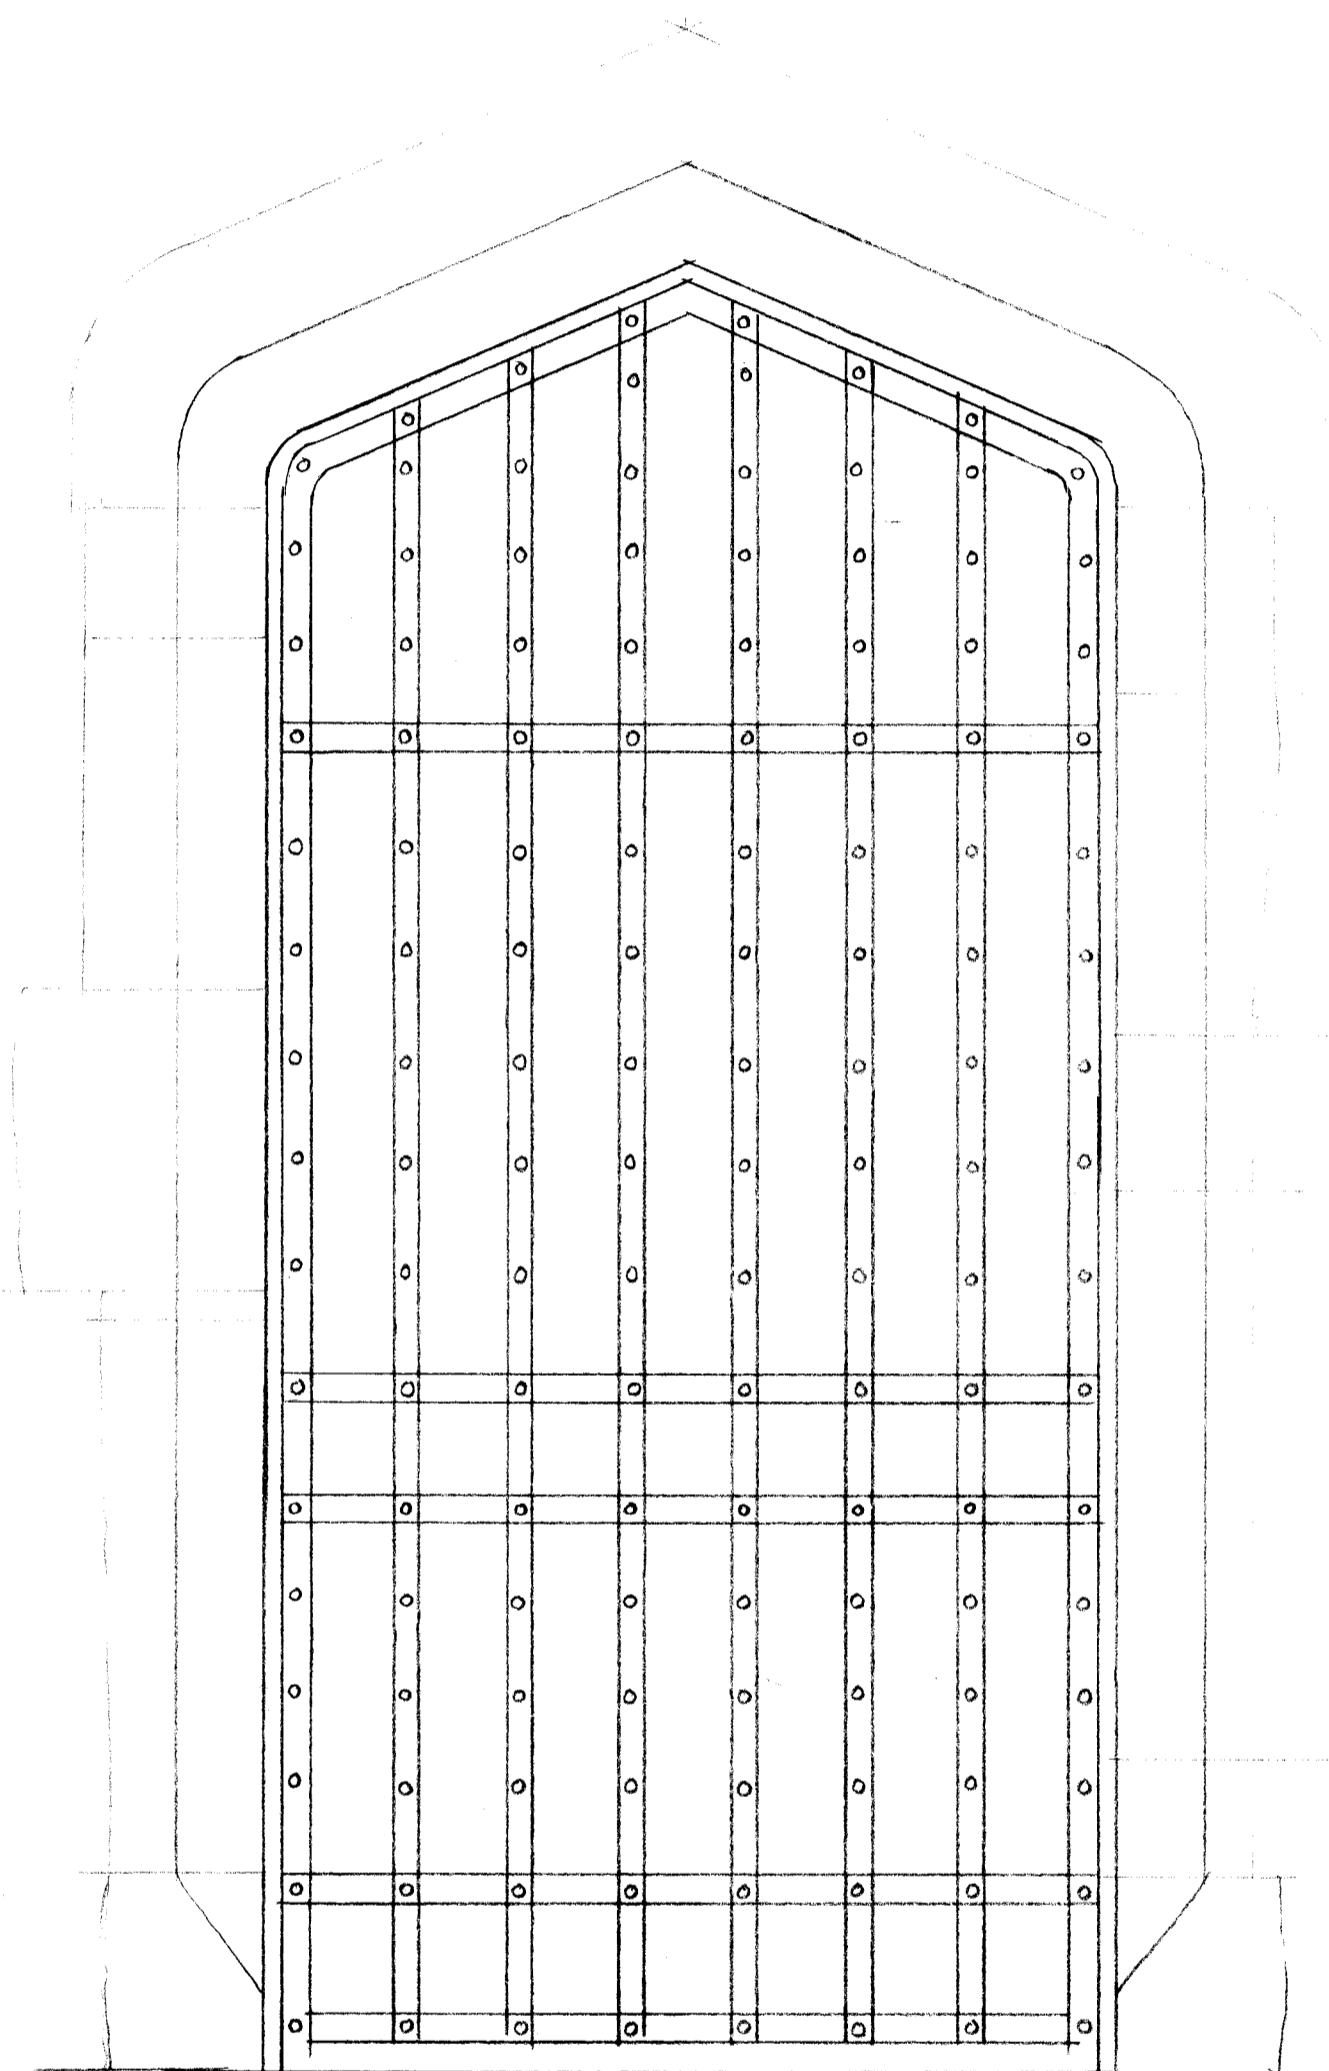

Existing door outside 1:10

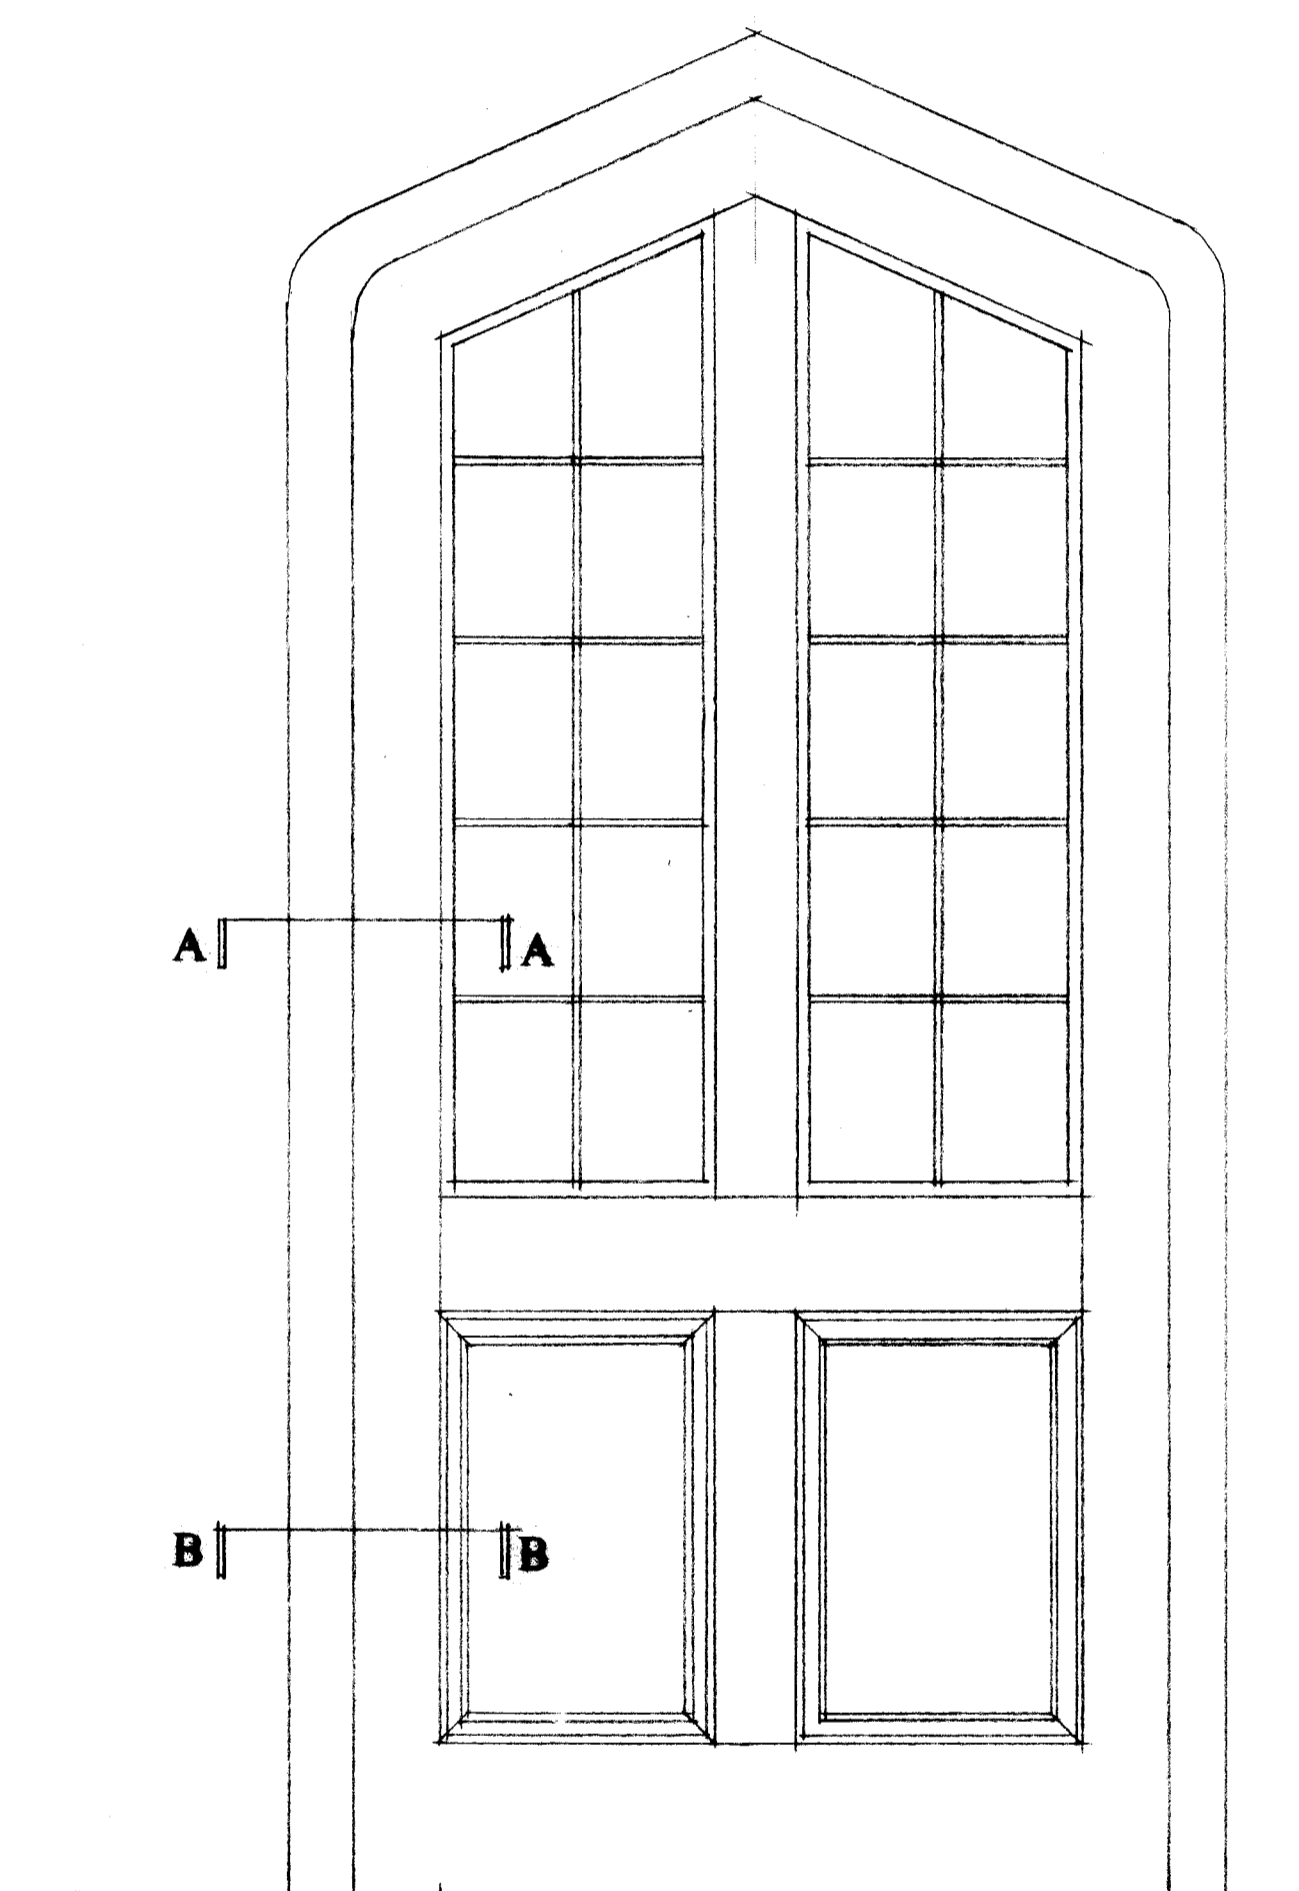

Proposed glazed door 1:10



Scale 1:10 @ A1

Client: Mr&Mrs R Boileau
Job: Wraxall Manor
Higher Wraxall
Dorset

Dwg: Sitting room door details (08)

Scale: 1:10 1:2 Date: Oct 2020

Dwg No. 1317/08

TFH REEVE

ARCHITECTURAL DESIGN · CONSULTANCY
SURVEYS · RESTORATION
CONSERVATION EXPERTISE

Tel: 01747 828677 / 01747 828656