


COPYRIGHT This drawing and any design thereon is the copyright of the architect and must not be reproduced without their written consent do not scale from this drawing ©

extg. First Flr. Plan

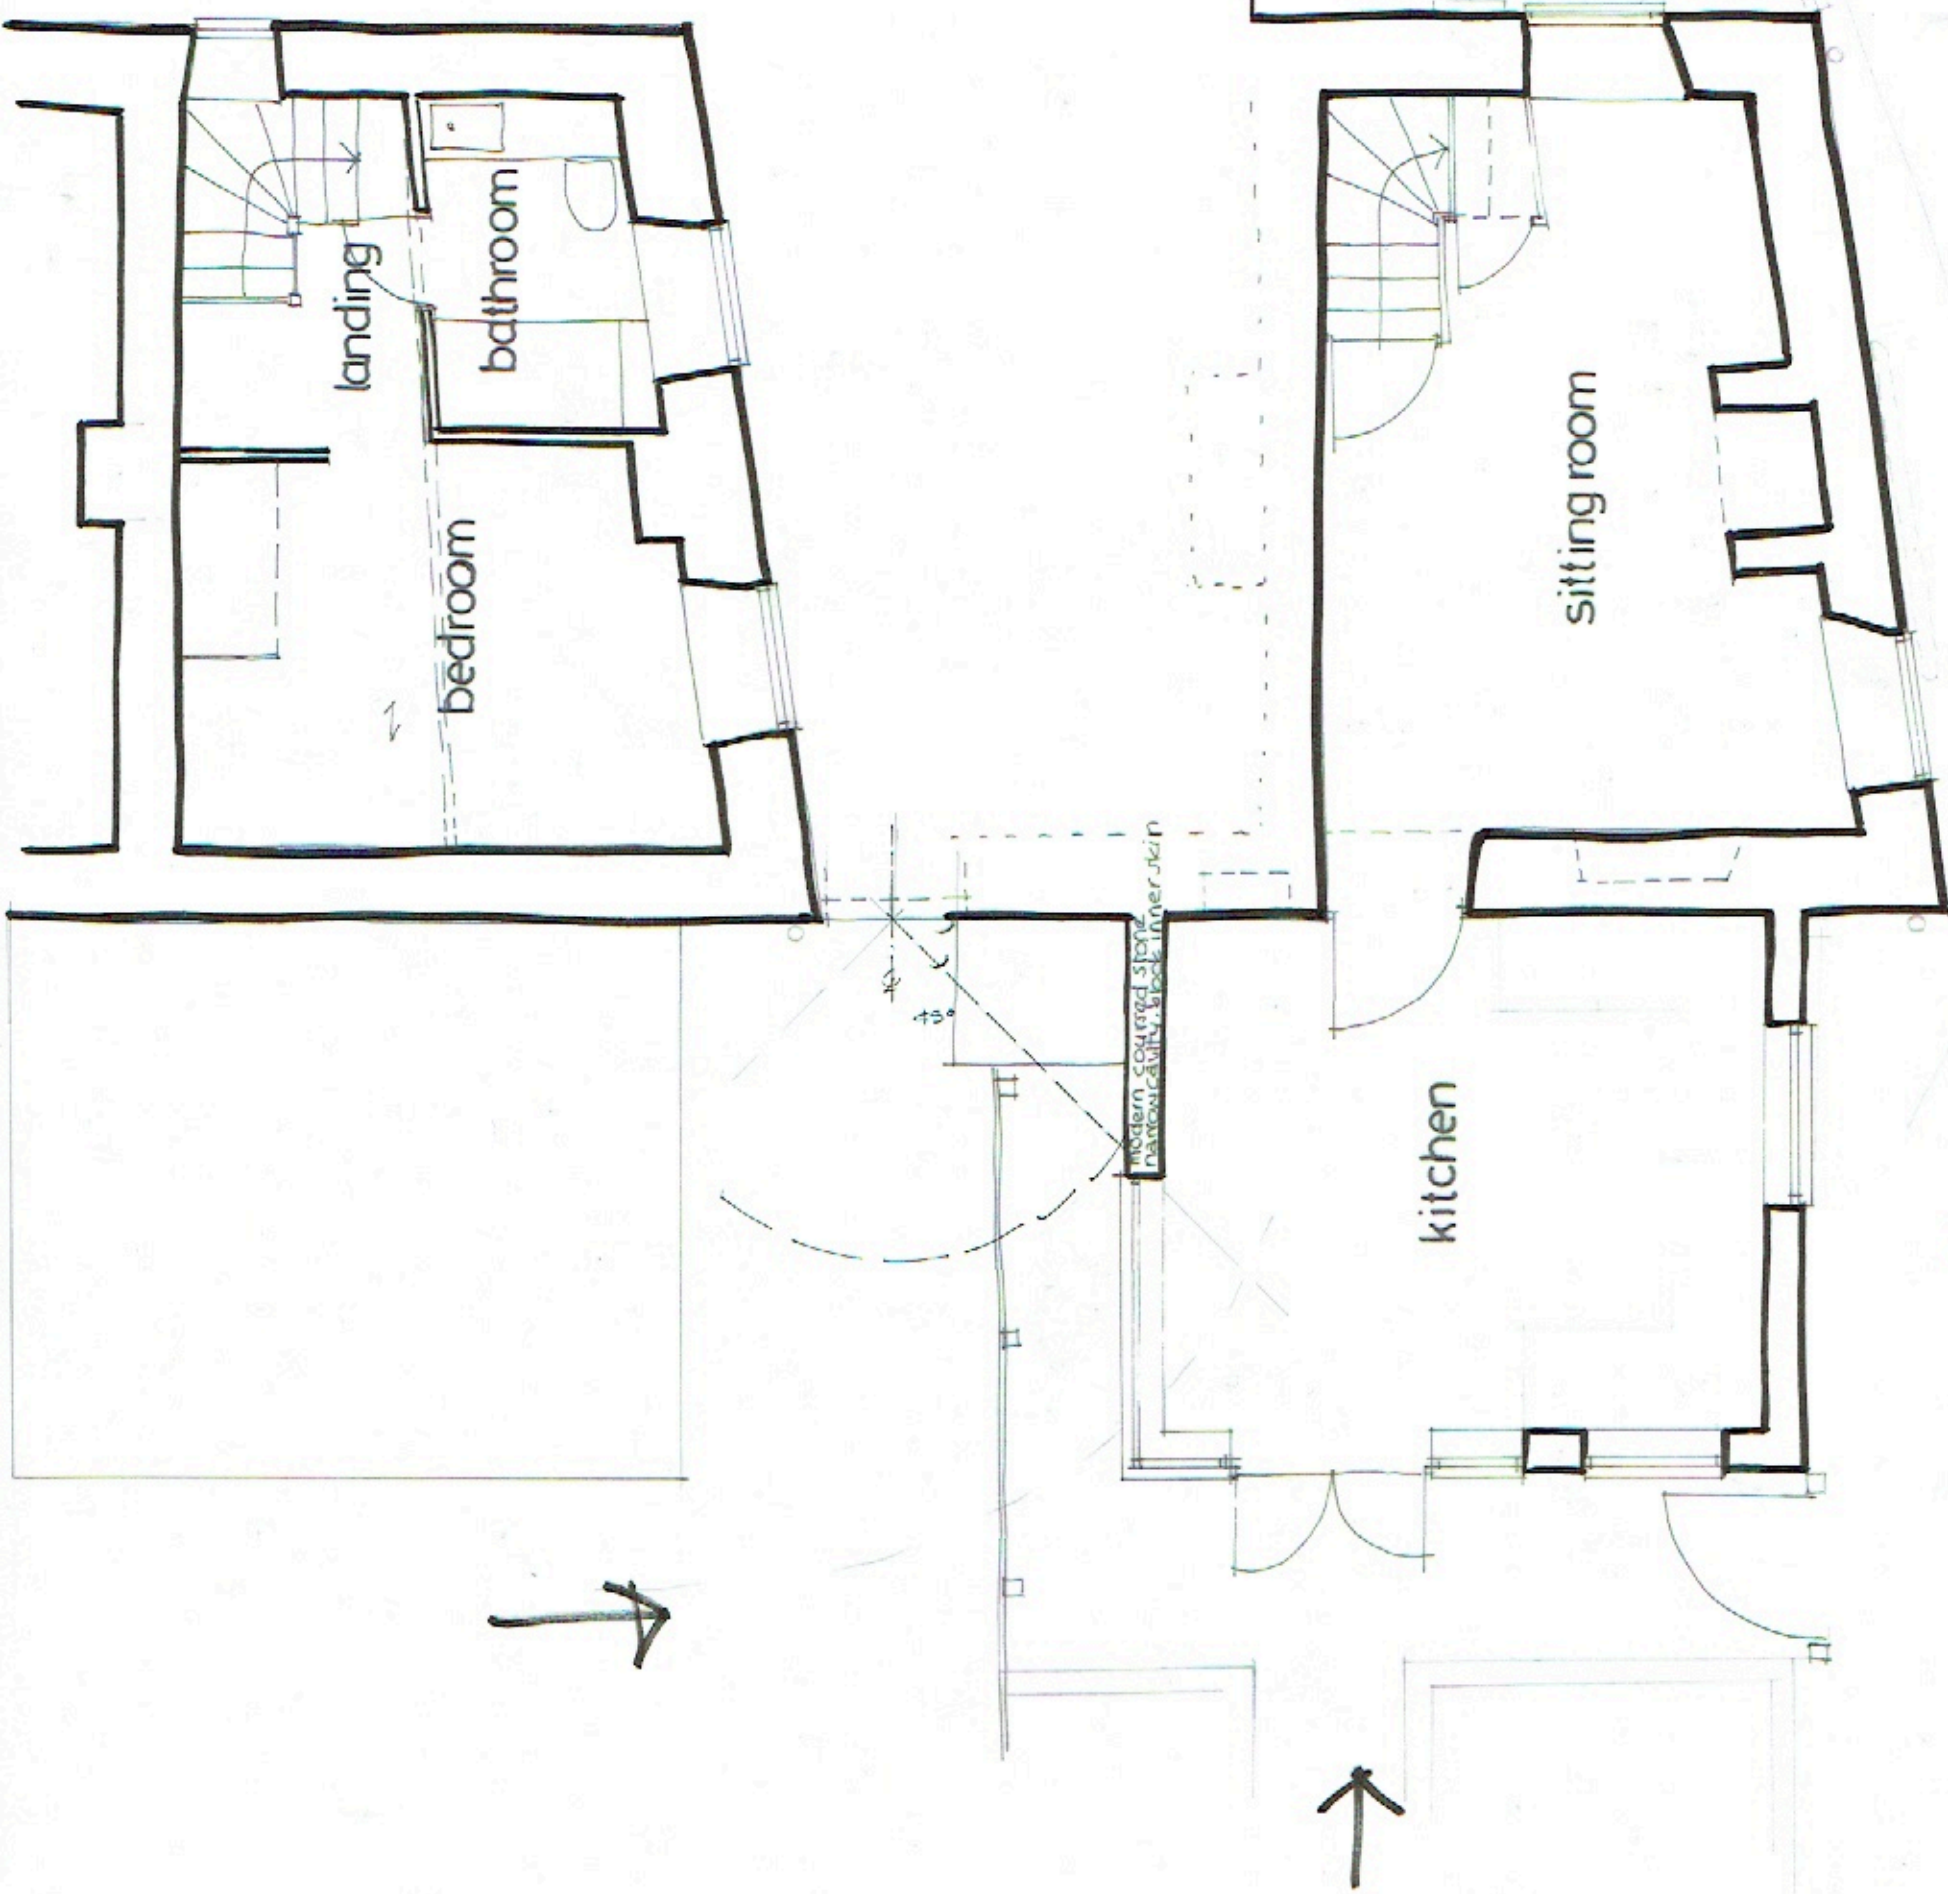

extg. Ground Flr.



Bramble Cottage
PUNCKNOWLE
Amanda Foxell BA (Arch) honrs.
Architecture

Date: OCT 2018

Scale: 1:50

Rev:

D320 EX 1.

Telephone: Dorchester 01305 268002
Email: amanda_foxell@hotmail.com