
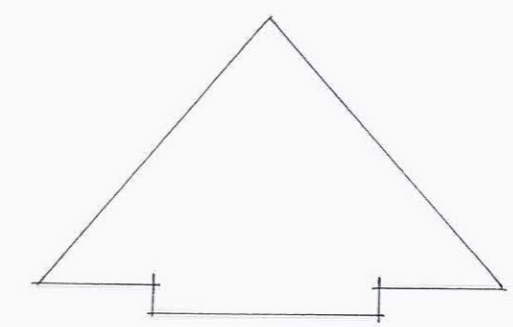


This location plan has been reproduced by permission of the Ordnance Survey Crown Copyright Reserved Licence No 100007465.

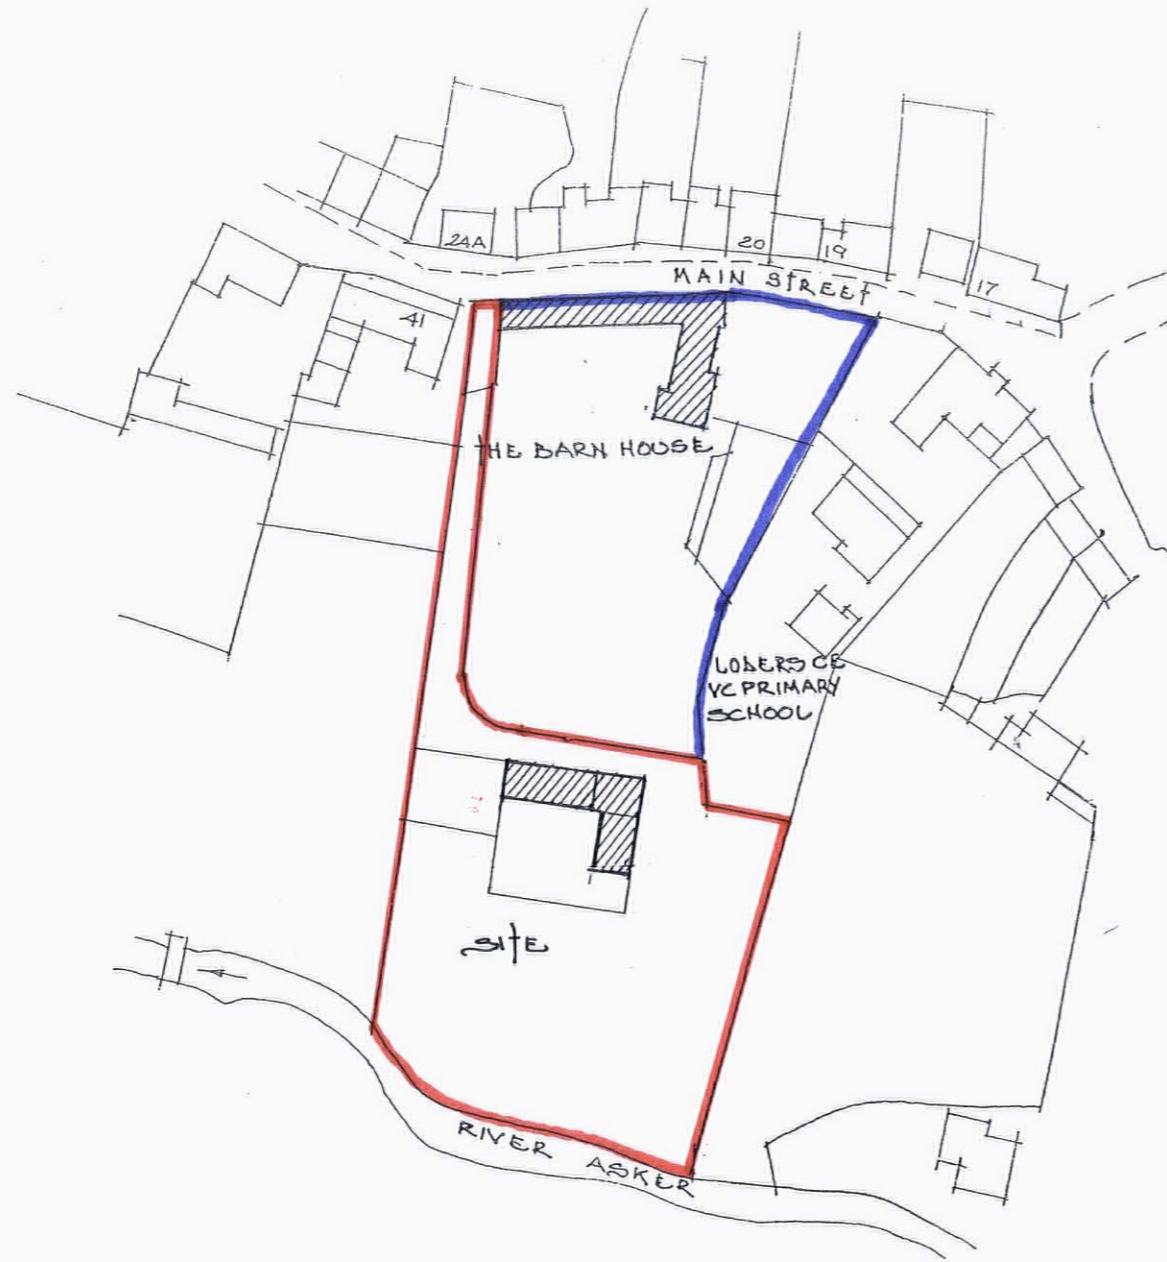

50 MET @ A3

LOCATION PLAN

DW DAVID WREN MCIAT Architectural Technologist Building Design Consultant Greenacres • Bradford Peverell Dorchester • Dorset • DT2 9SQ Telephone & Facsimile: 01305 263883	Project THE BARN HOUSE, LODERS, BRIDPORT FOR MR & MRS A P CHANT	
	Date: November 2020	Scale: 1:1250 Drawing No: 40/120/1 ©