


Site Location Plan 1:1250

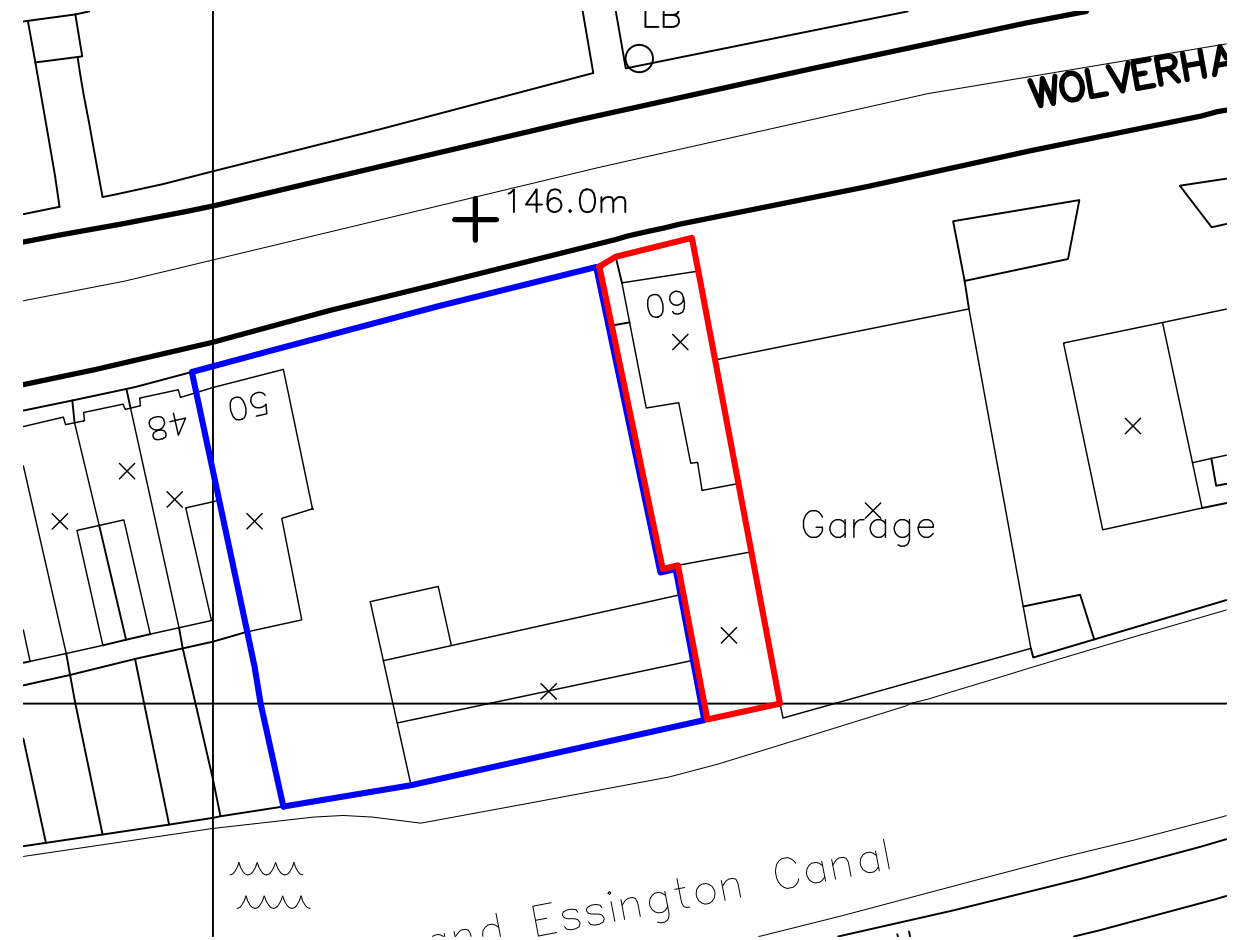

Block Plan 1:500

REV	DESCRIPTION	DATE	DRAWN
PROJECT: 60 Wolverhampton Road Wednesfield WV11 1UJ		PROJECT: Site Location & Block Plan	DATE: Nov '20
		DRAWING NO: 20013/000	SCALE: 1:1250/ 1:500 @A3
			REVISION:
<small>NO DIMENSIONS TO BE SCALED FROM THIS DRAWING COPYRIGHT RESERVED. THIS DRAWING MAY NOT BE USED OR REPRODUCED WITHOUT WRITTEN CONSENT. COPYRIGHT DESIGNS AND PATENTS ACT 1988</small>			