


Plan View: Land off Ingleton Road, Burton in Lonsdale, Burton in Lonsdale

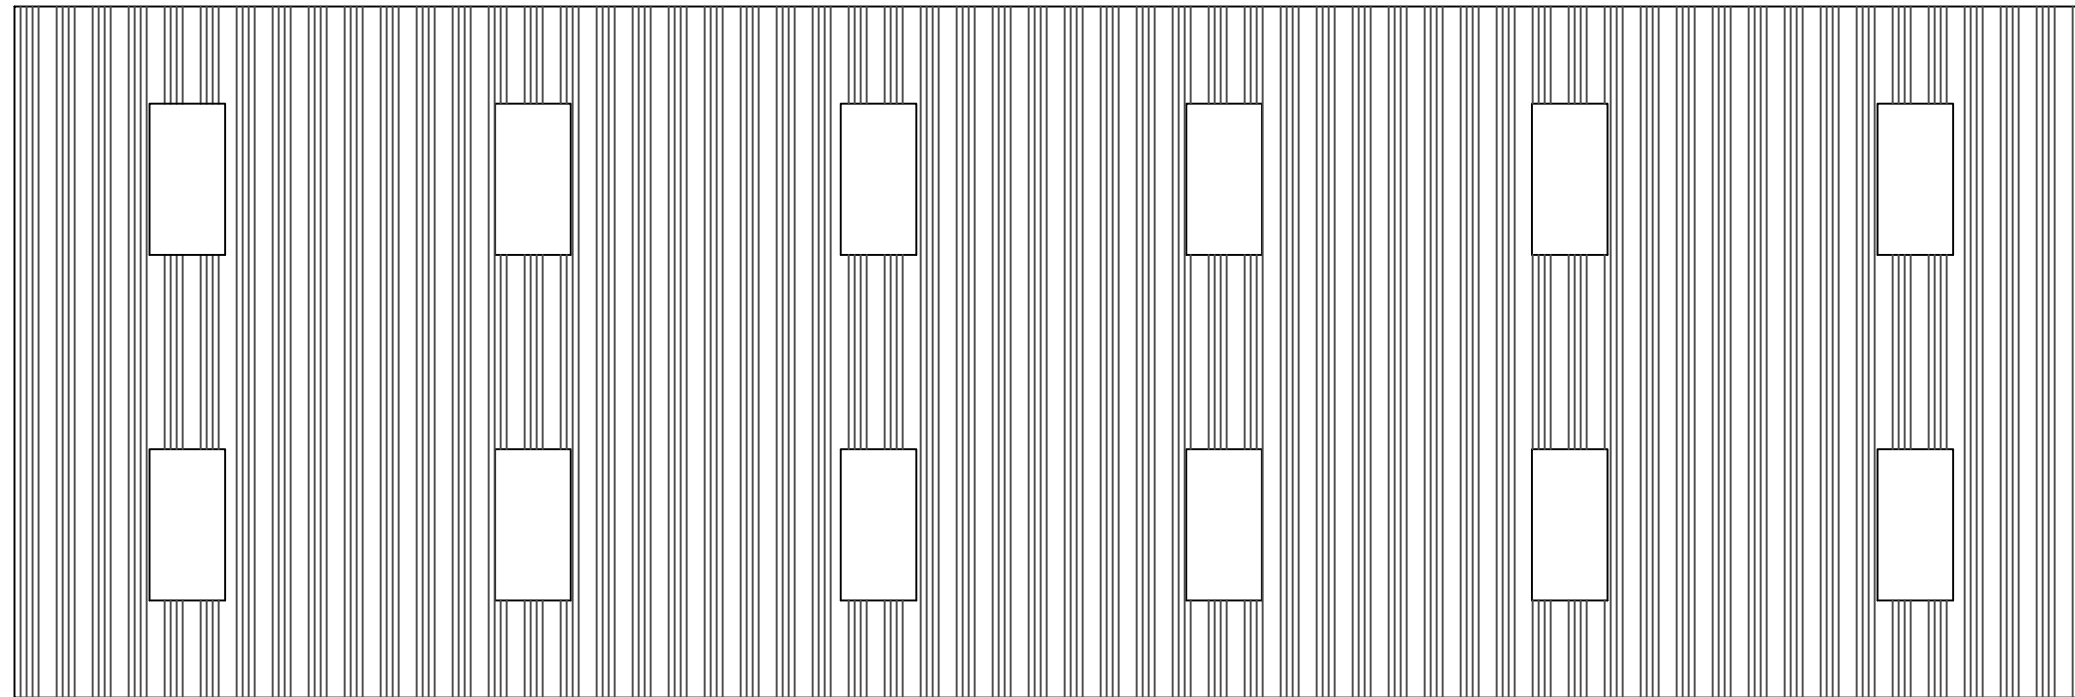


Dwg No.: CW116 - 5
Revision:

Client: A Bailey
Project: New Agricultural
Building
Title: Plan View

Date: 21 October 2020

Drawn by: C. Winter

Page Number: 5 of 5

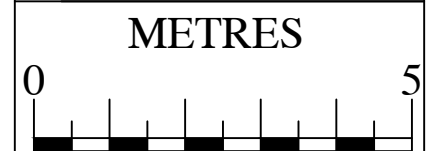

Scale 1:100

Sheet Size A3