



WRAXALL MANOR DORCHESTER

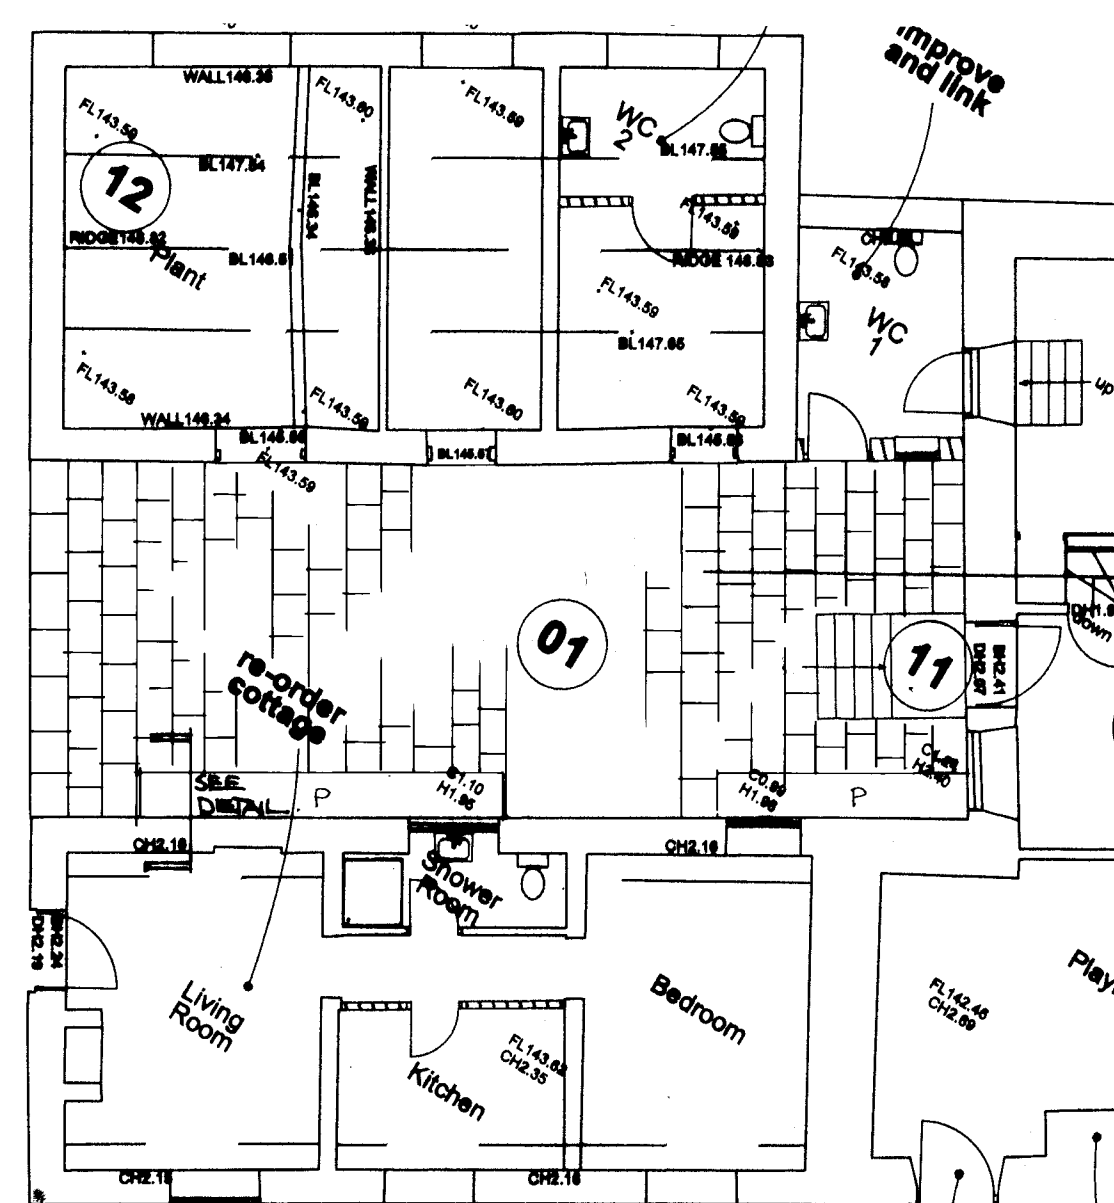

Courtyard plan 1:100

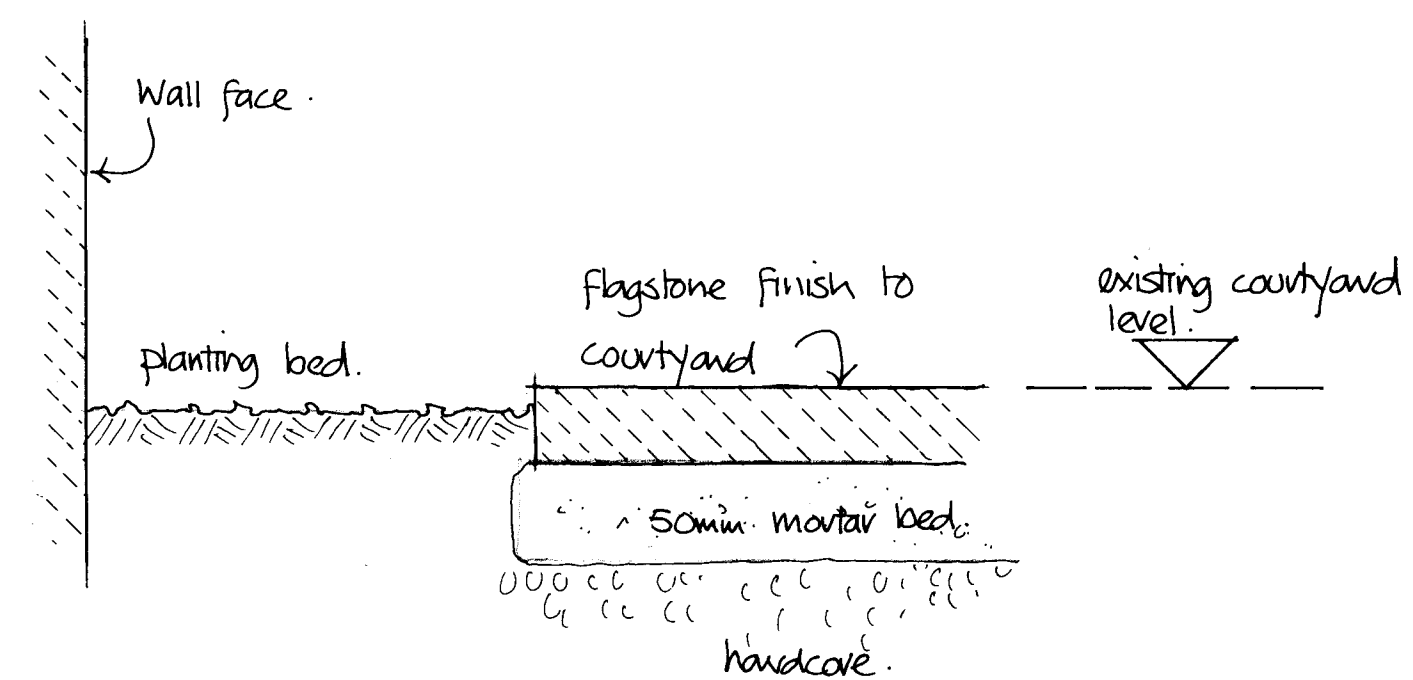

Detail of paving edge



Client: Mr & Mrs R Boileau
 Job: Wraxall Manor
 Higher Wraxall
 Dorset
 Dwg: Courtyard details (01)
 Scale: 1:100 1:5 Date: Nov 2020
 Dwg No. 1317/ 15



TFH REEVE

ARCHITECTURAL DESIGN · CONSULTANCY
 SURVEYS · RESTORATION
 CONSERVATION EXPERTISE

Tel: 01747 828677 / 01747 828656