



Hamstone surround and label mould  
to match adjacent details

Steel casement windows with  
leaded light glazing.

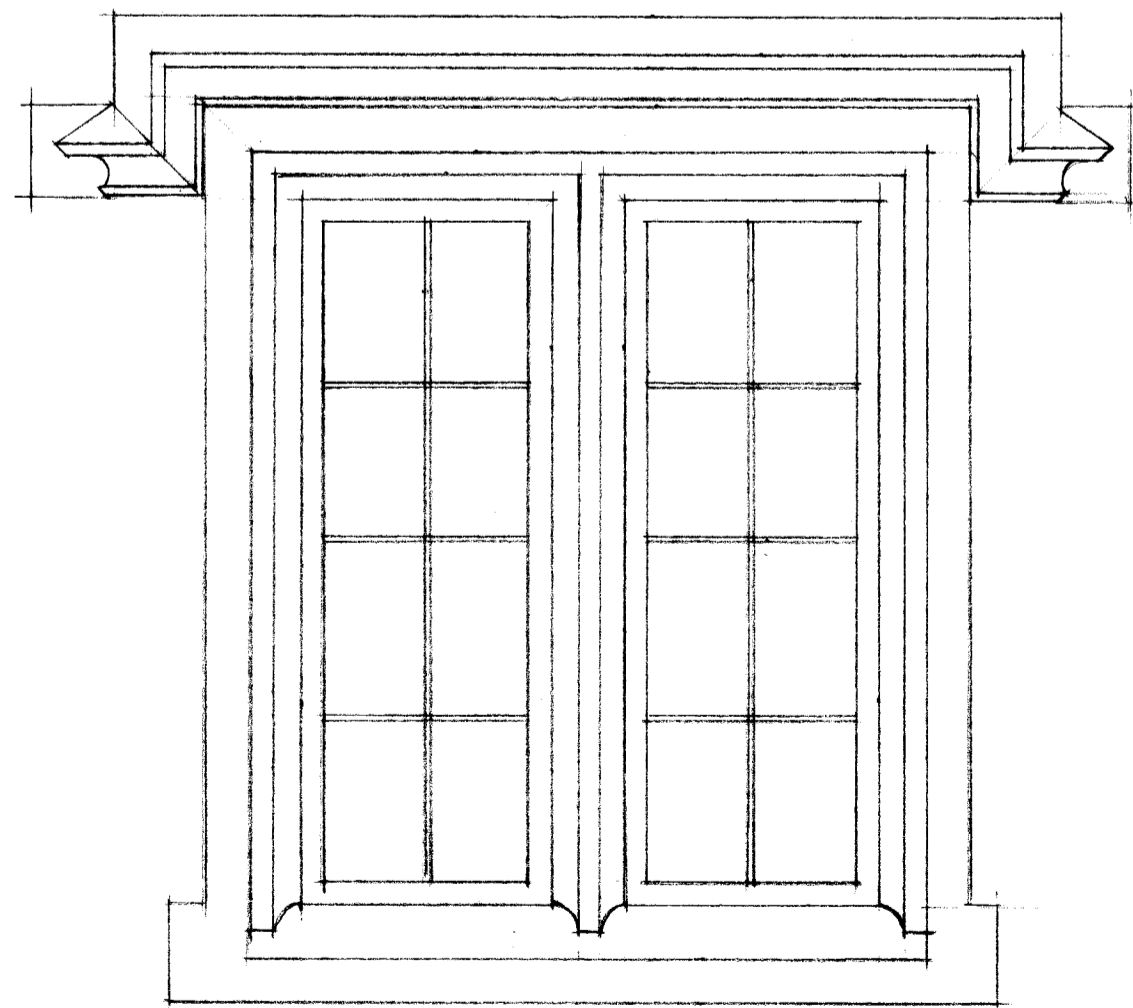

External elevation 1:10

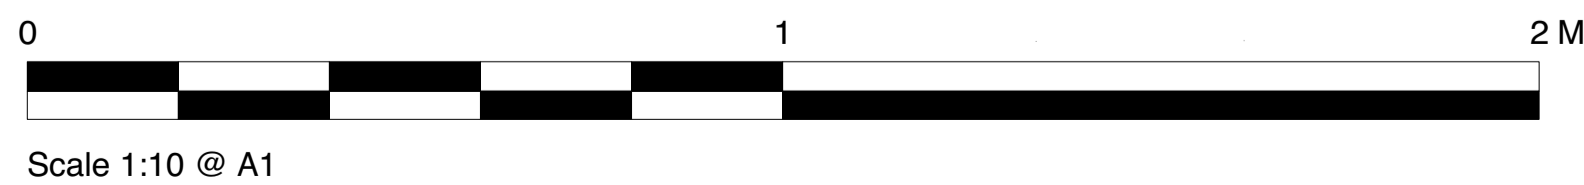

Client: Mr&Mrs R Boileau  
Job: Wraxall Manor  
Higher Wraxall  
Dorset  
Dwg: New dressing room window detail (01  
Scale: 1:10 1:2 Date: Oct 2020  
Dwg No. 1317/05



ARCHITECTURAL DESIGN · CONSULTANCY  
SURVEYS · RESTORATION  
CONSERVATION EXPERTISE

Tel: 01747 828677 / 01747 828656