


COPYRIGHT This drawing and any design thereon is the copyright of the architect and must not be reproduced without their written consent © do not scale from this drawing

First Flr. Plan



Proposed Ground Flr.

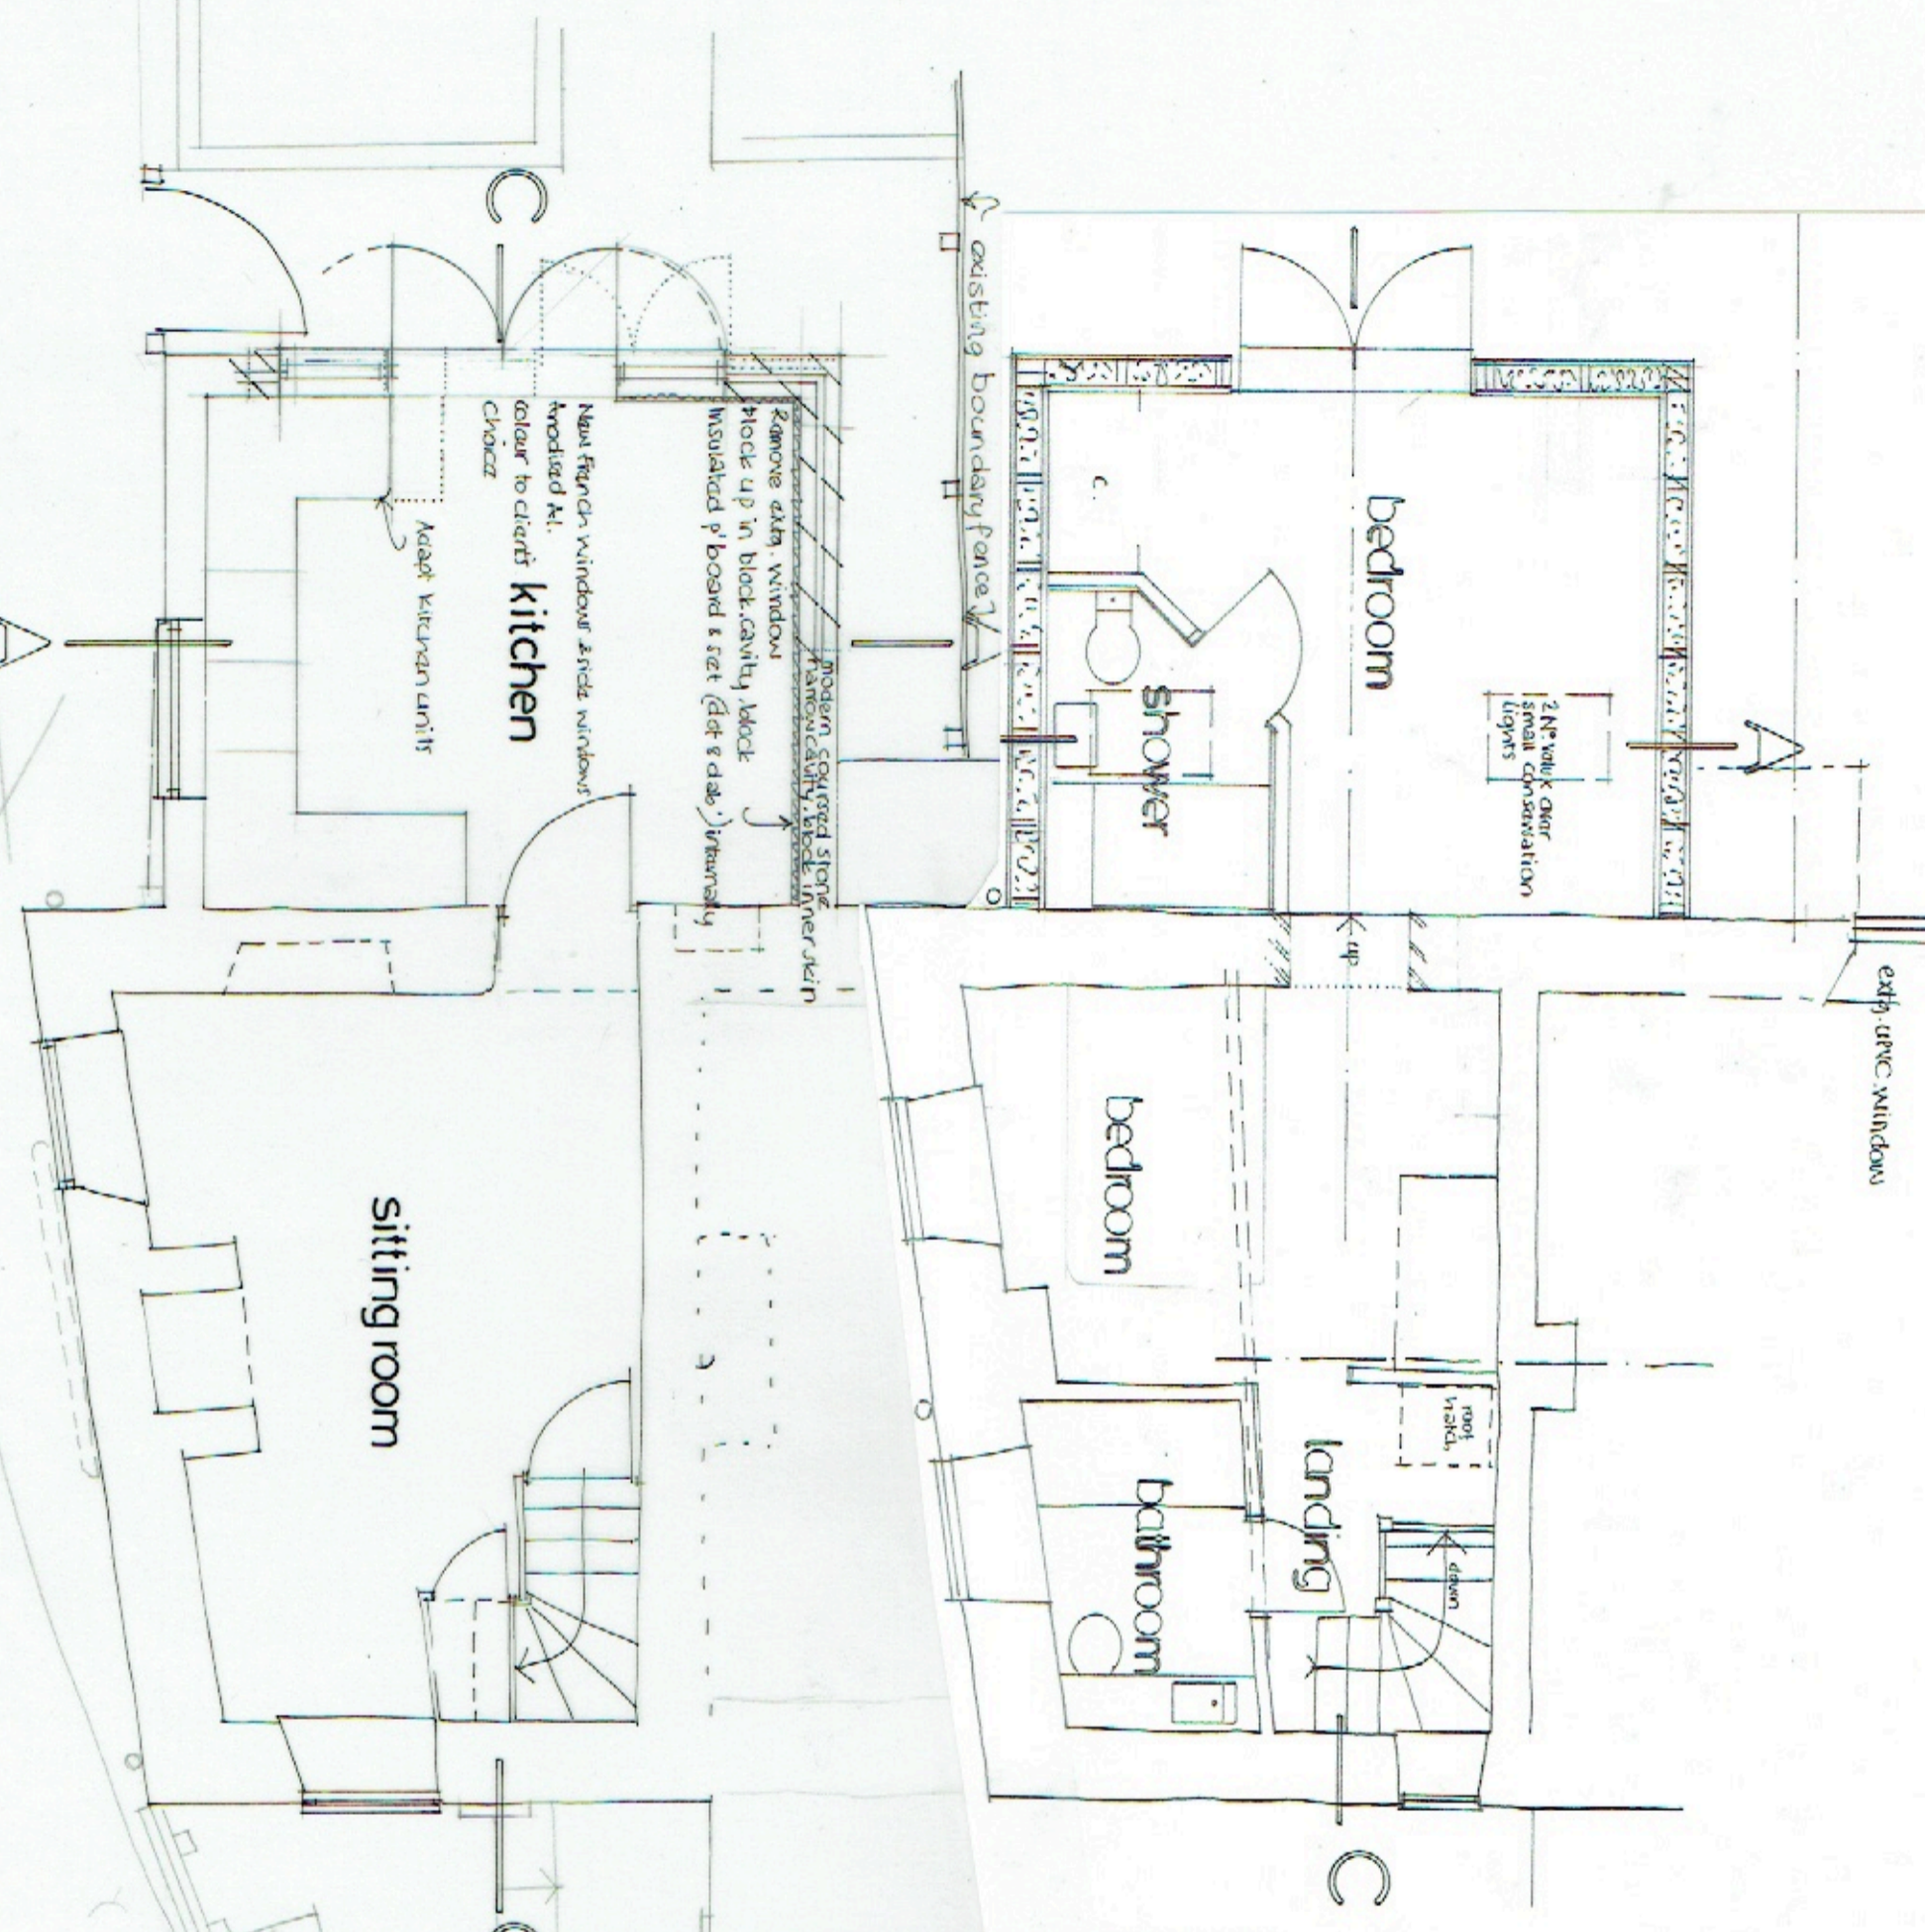

Bramble Cottage

PUNCKNOWLE

Amanda Foxell BA (Arch) hons.
Architecture

D 320 04

Date: OCT 2018
Scale: 1:50
Rev:

Telephone: Dorchester 01305 268002
Email: amanda.foxell@hotmail.com