


PROPOSED FRONT ELEVATION
SERVICE ROAD VIEW

NO CHANGE TO EITHER ELEVATIONS WHATSOEVER

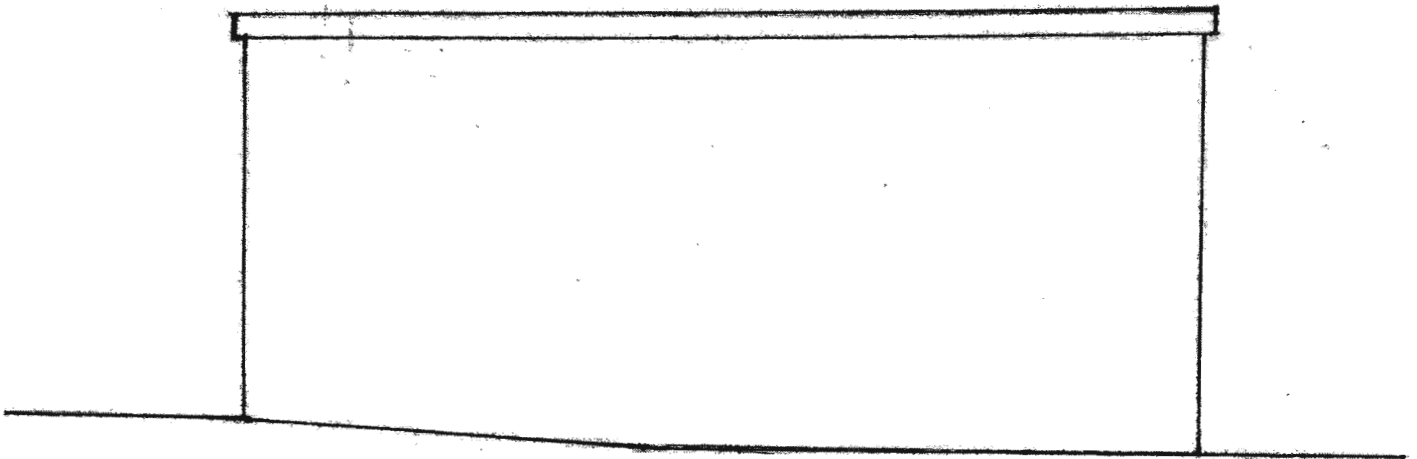

PROPOSED END ELEVATION
EAST VIEW