
## UKPlanningMaps.com



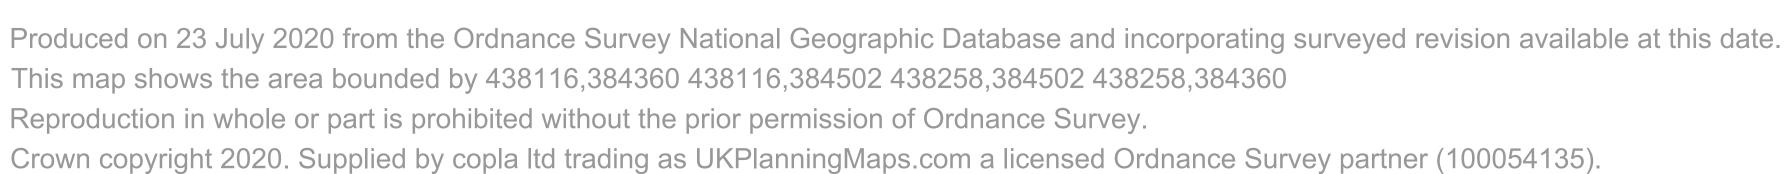

## NOTES:

- 1 Any finishes disturbed or damage caused resulting from the works is to be made good.
- 2 This drawing is to be read in conjunction with other drawings supplied.
- 3 Inform the Architect of all untoward findings or discrepencies.
- 4 Written dimensions are to be taken in preference to scaled. All dimensions to be confirmed on site prior to commencement of the works. Do not scale from this drawing. If in doubt ask.
- 5 Where Architects approval is requuired the Architects confirm that a minimum of 1 week notice must be given for inspection.
- 6 Where possible the Architects have undertaken no to use deleterious materials.

X T BUILDING PLANS

Project Titl

82 Ridgeway Drive SHEFFIELD S12 2TF

Drawing Title:

Plans and Elevations

Scale:

Map:  $\frac{1}{500}$