

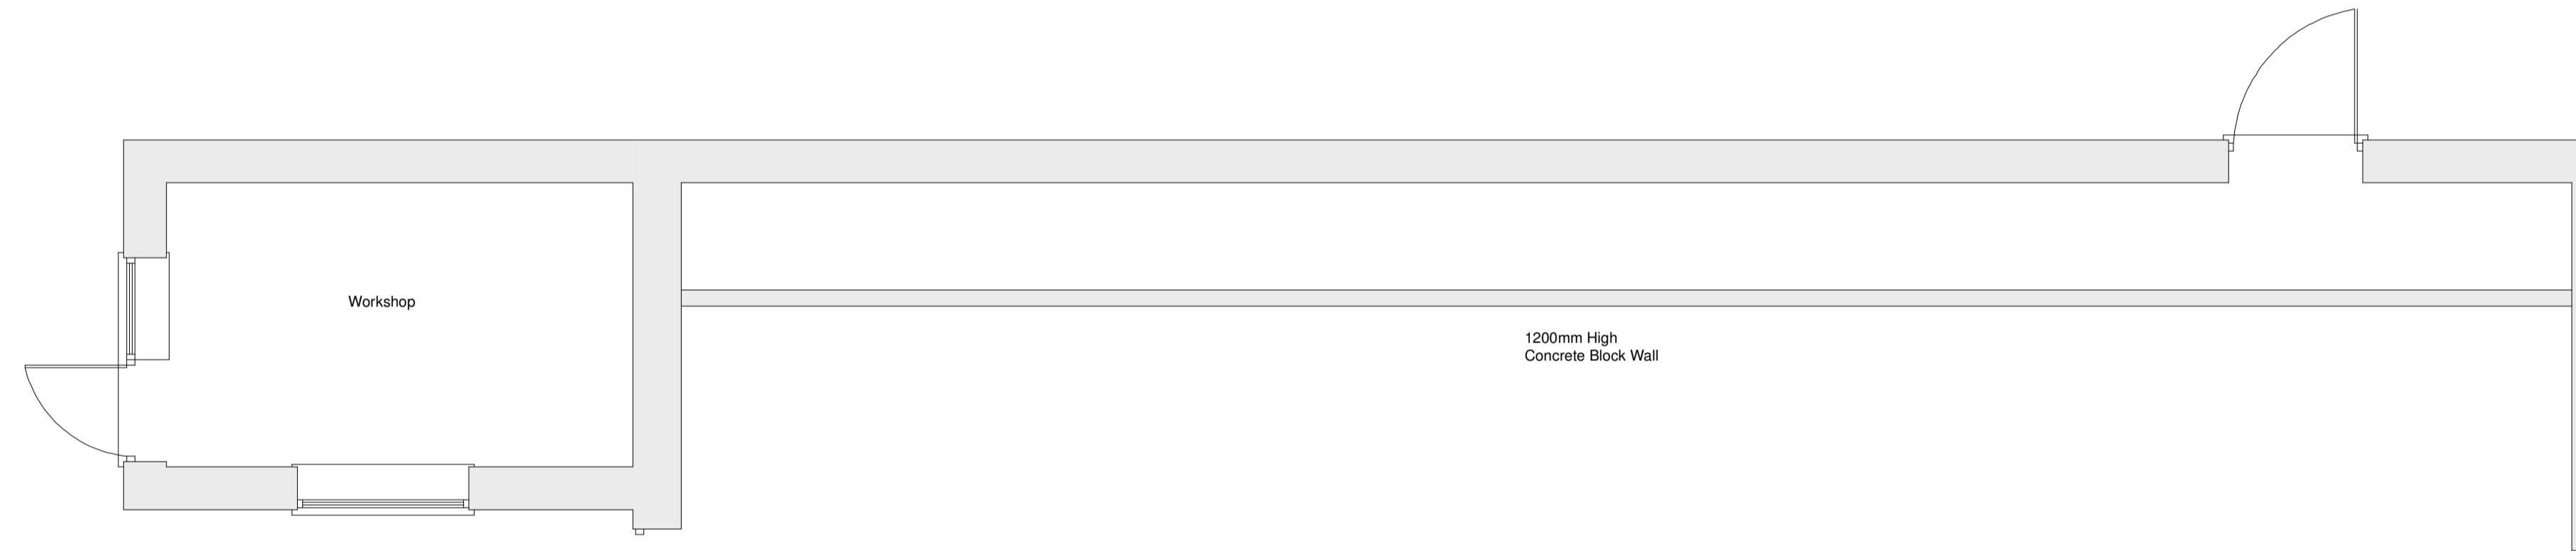




Elevations at 1:100 Scale

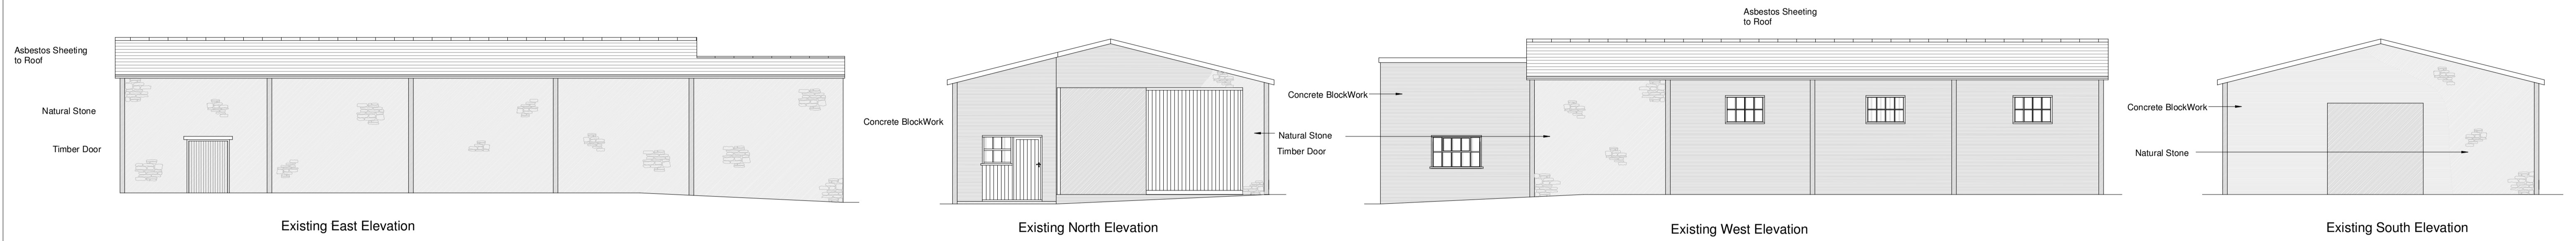

Layout at 1:50 Scale

 

Existing Ground Floor Layout

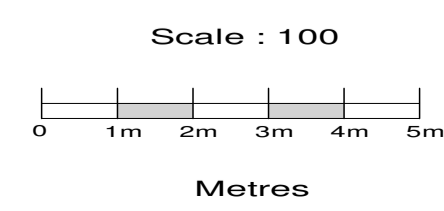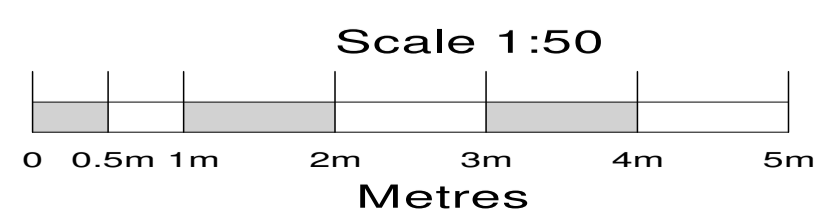

Spudivordesigns.LTD
 Email: spudivordesignltd@gmail.com
 Telephone: 07968 739168 or 01747 833721

Conversion of a Barn into
 Two Garages/Workshops
 for Large and Small
 Barn Conversions

**Bucklers Farm
 The Folly
 Nether Compton
 Sherborne
 DT9 4QG**

Scale	1:50/100 at A1
Amendment:	A
Existing Arrangements	
Drawing No.	20/053/03
Drawn	
Date	October 2020